




Ground Floor Plan - Group Room Elevation of proposed lobby

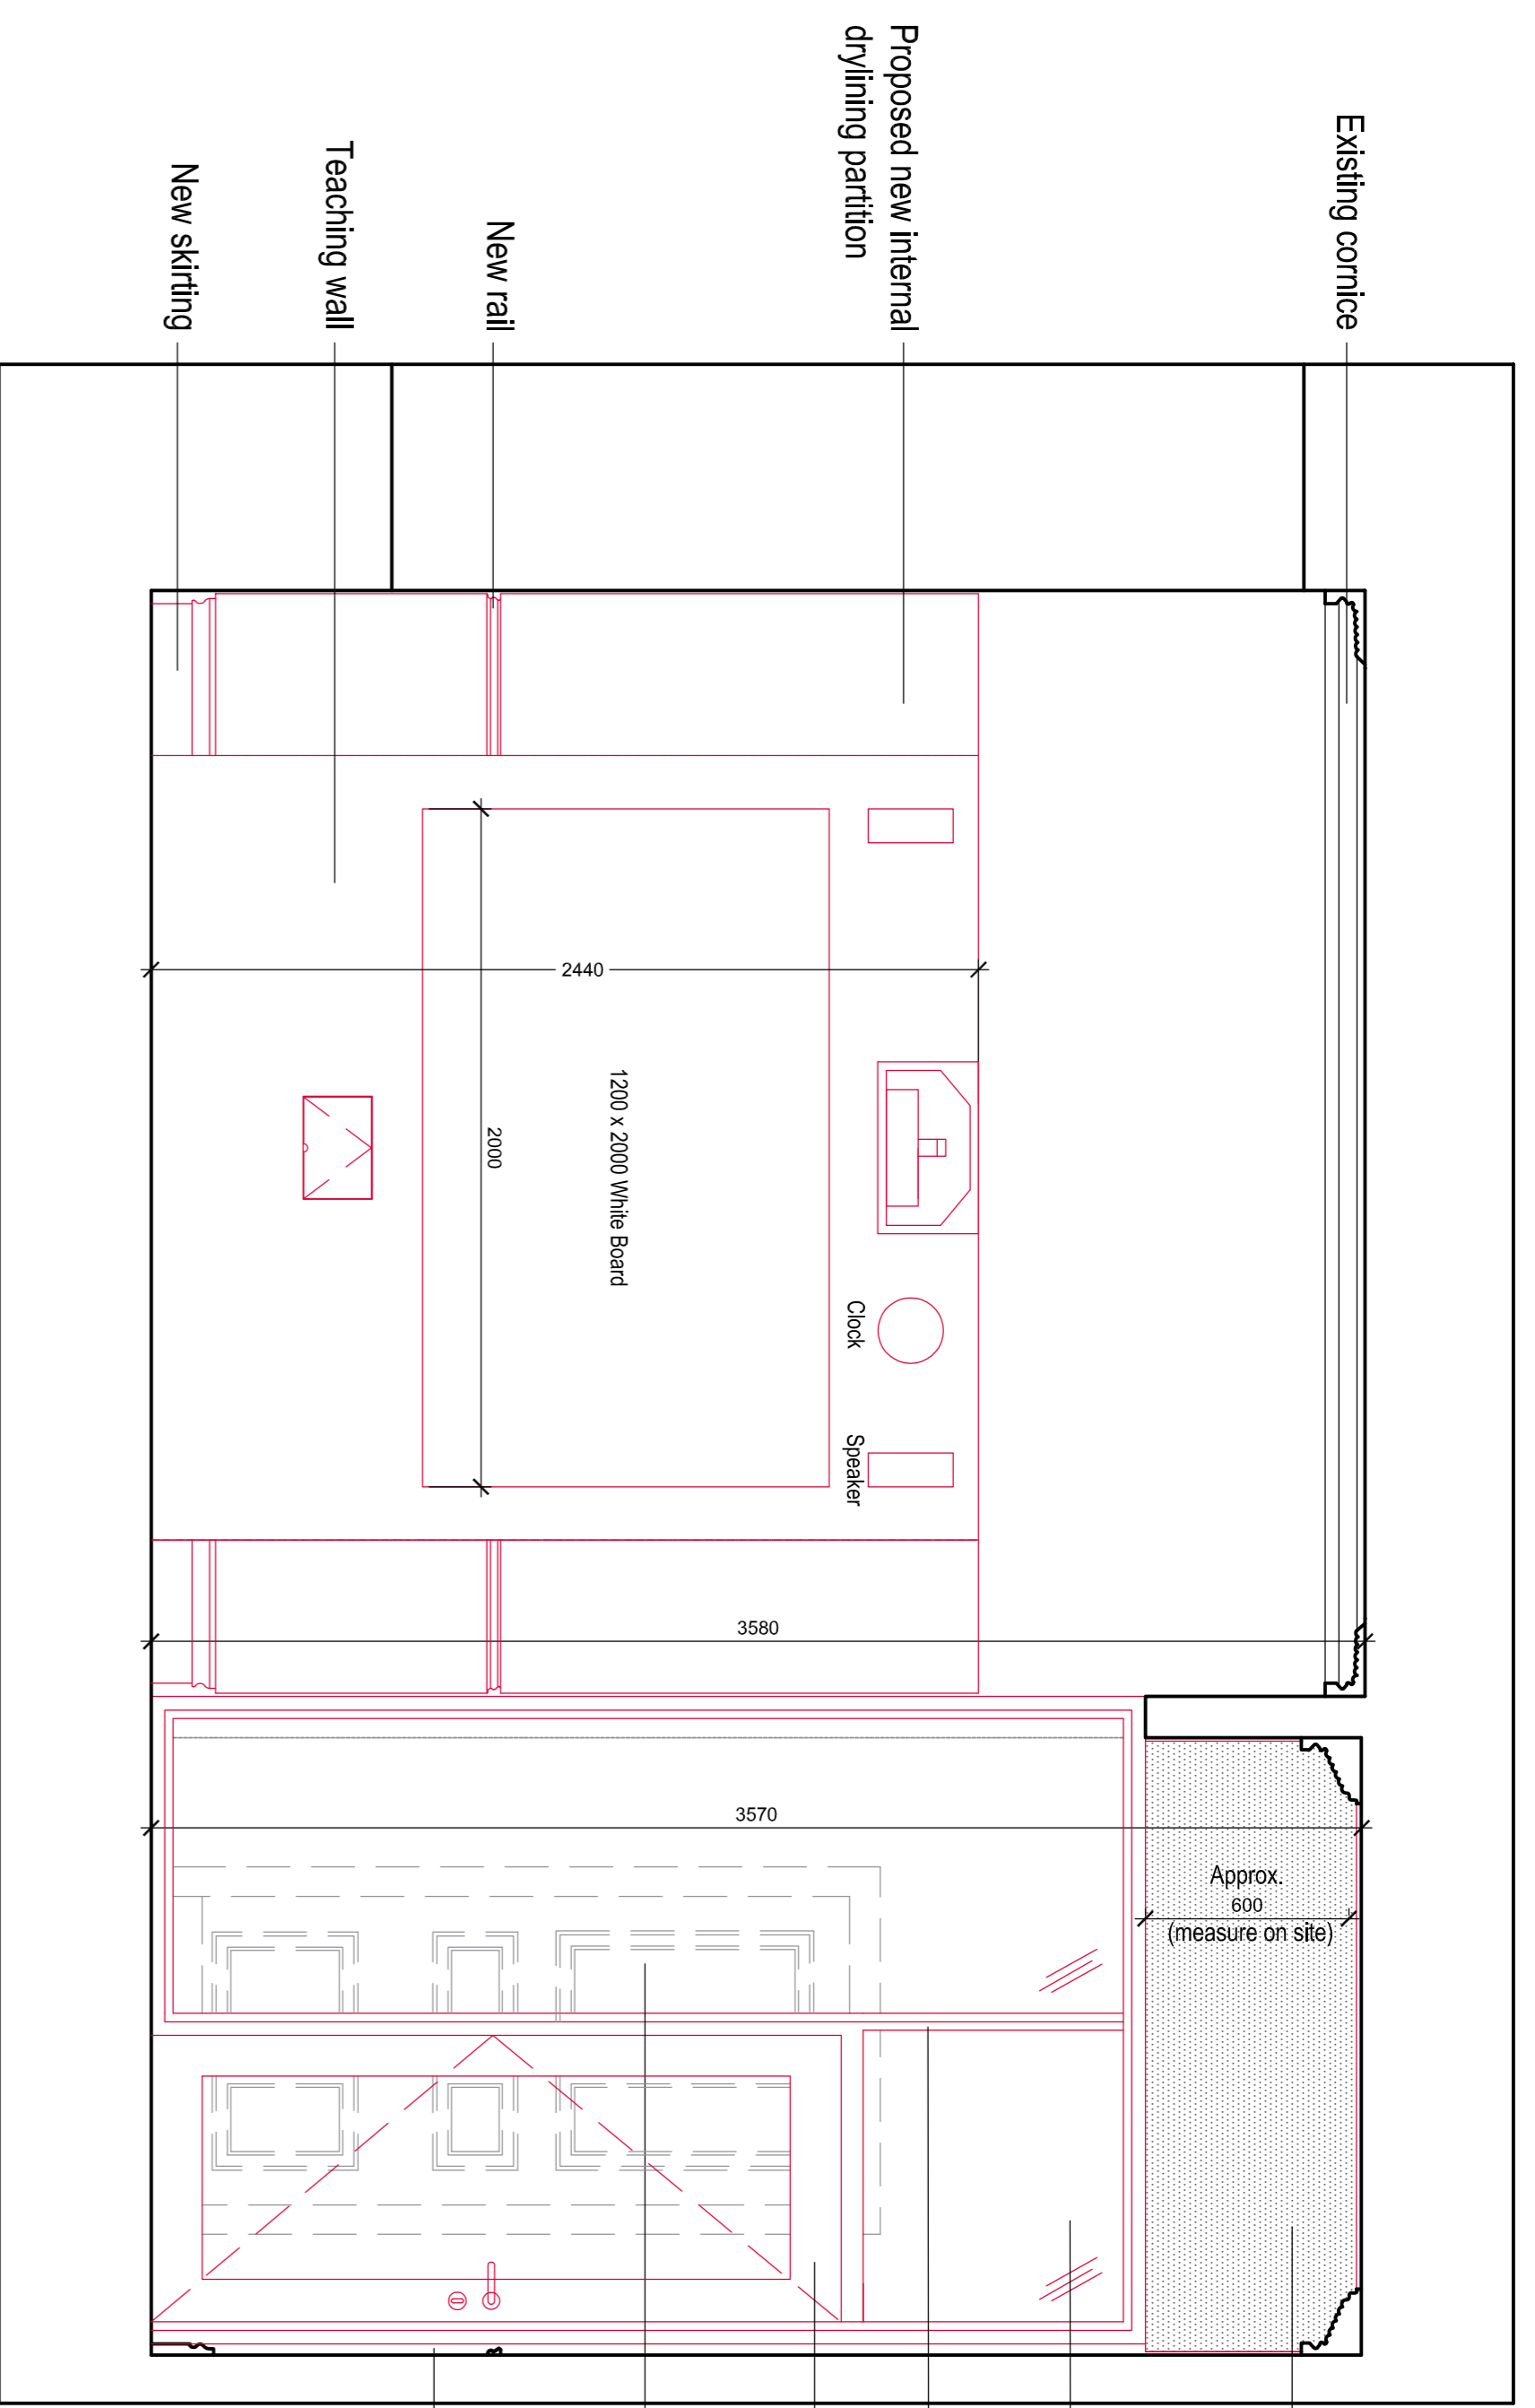

Ground Floor Plan - Group Room Elevation of proposed lobby - 2

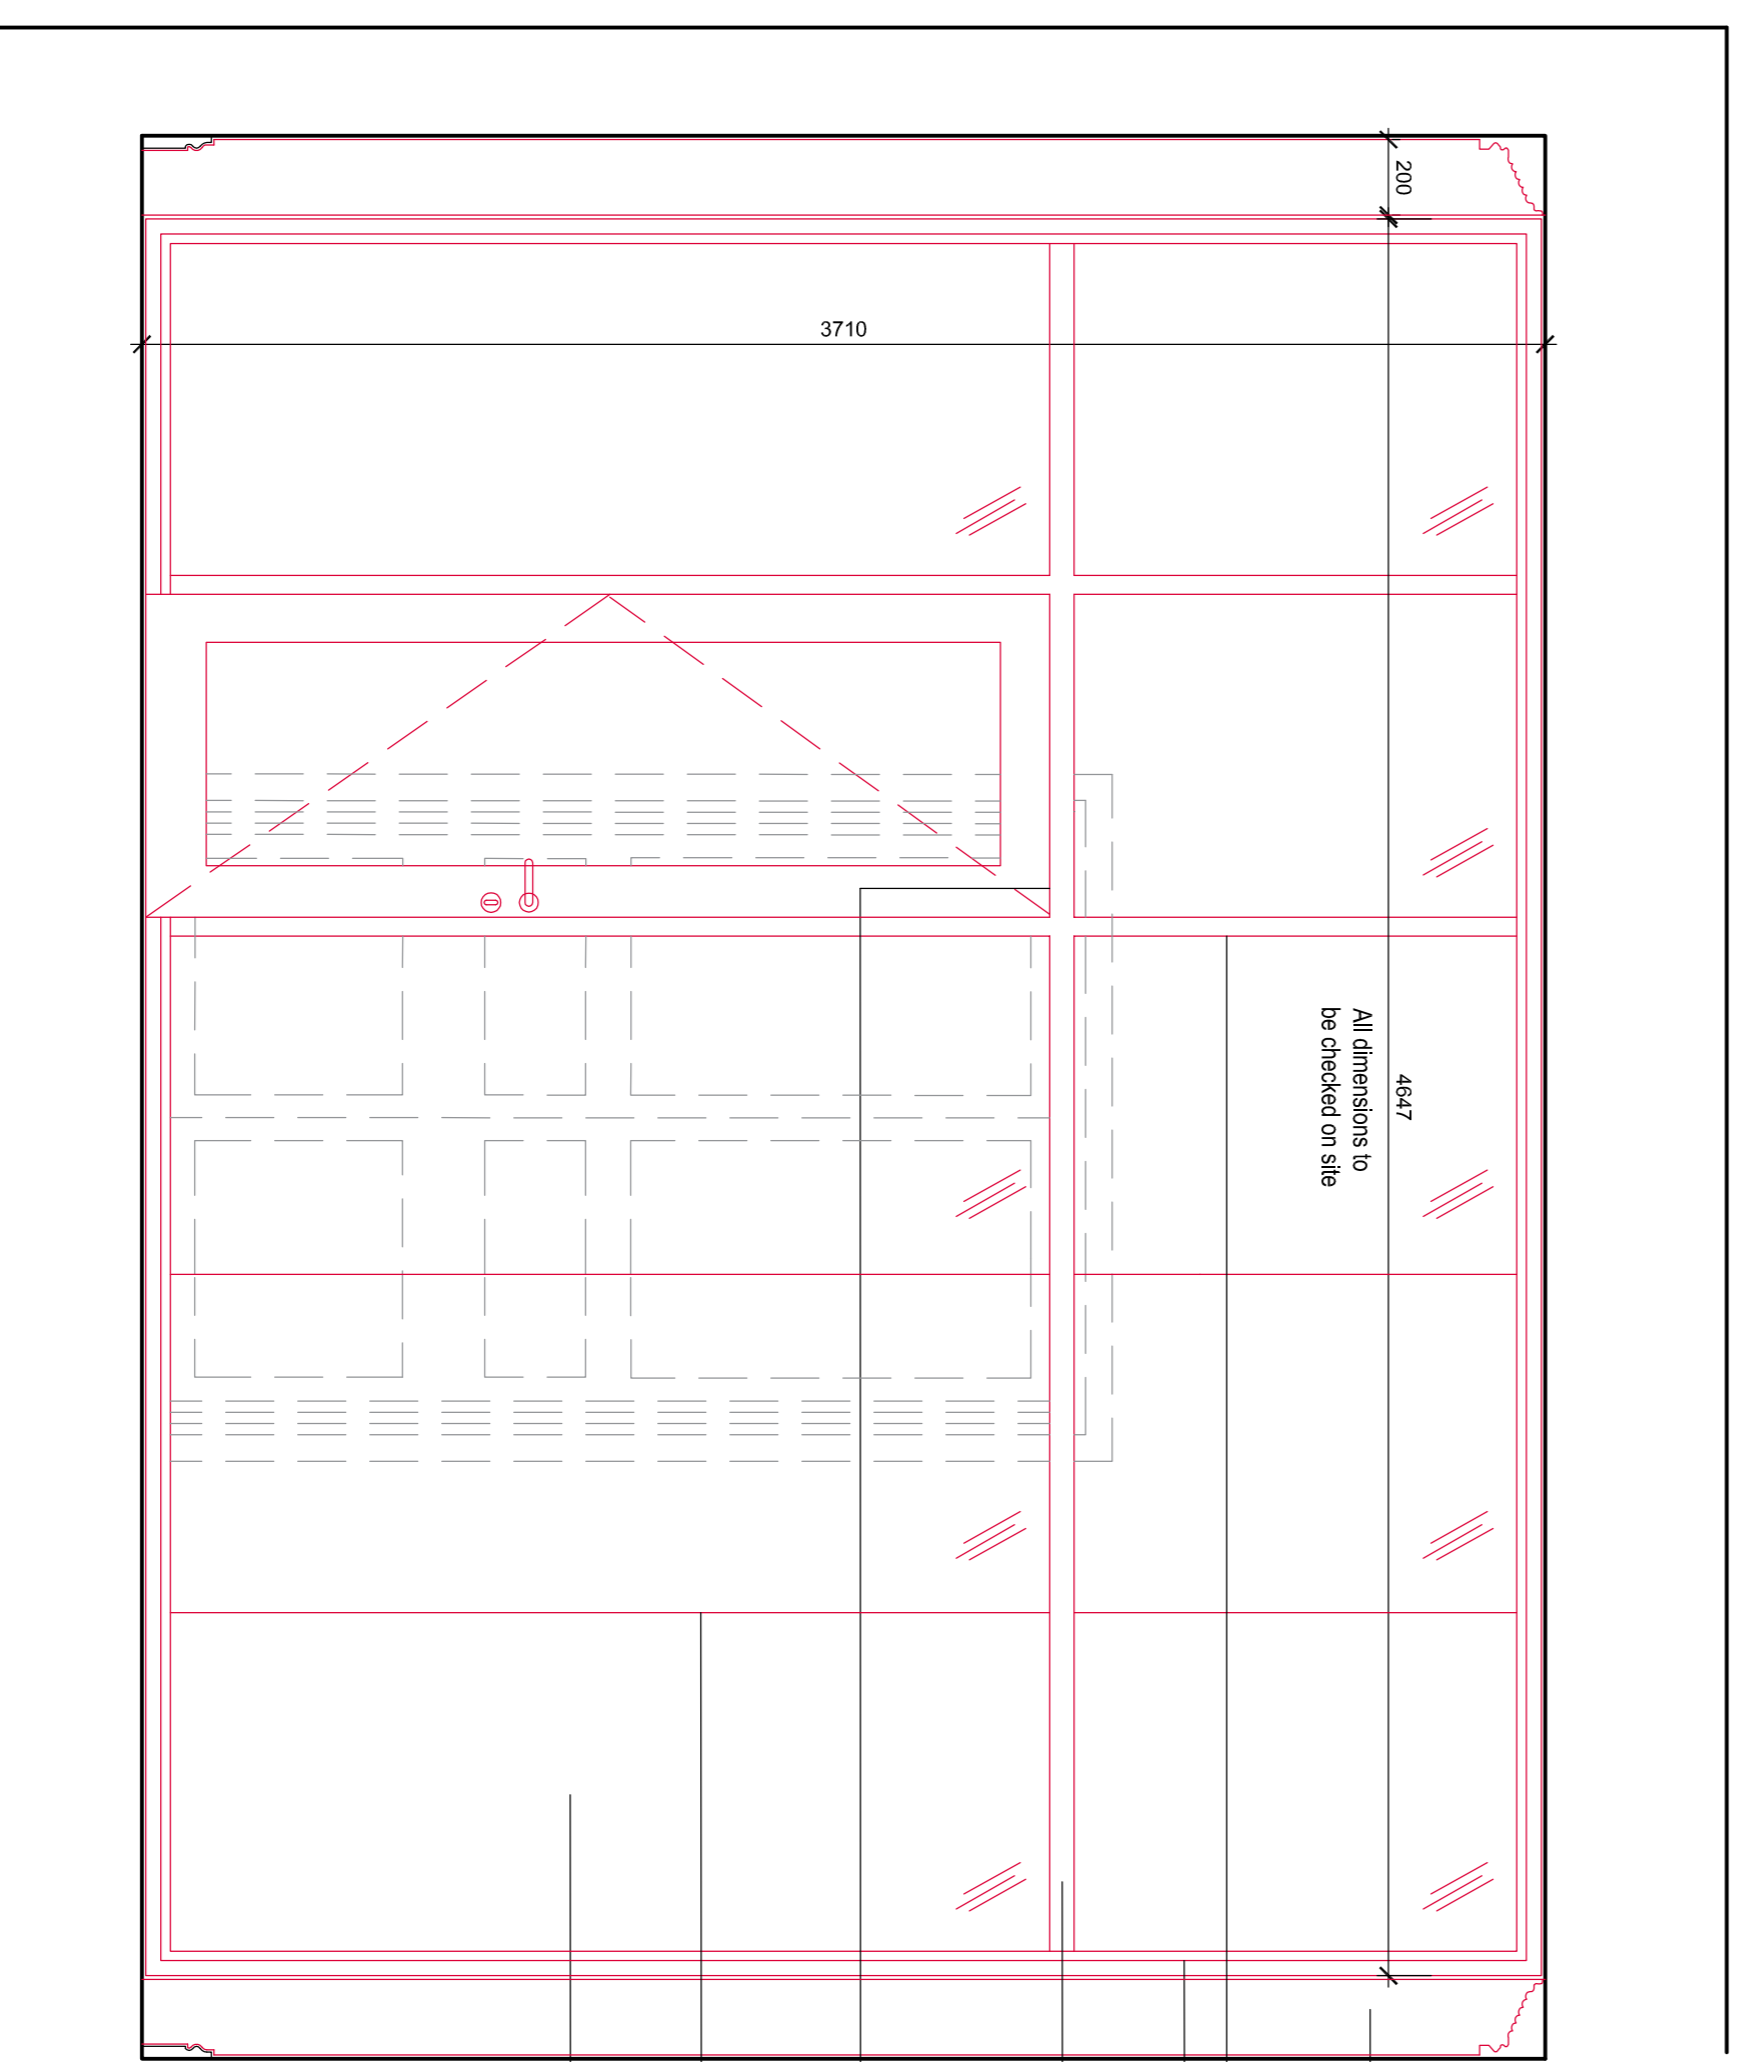

First Floor Plan Office - Elevation of proposed lobby

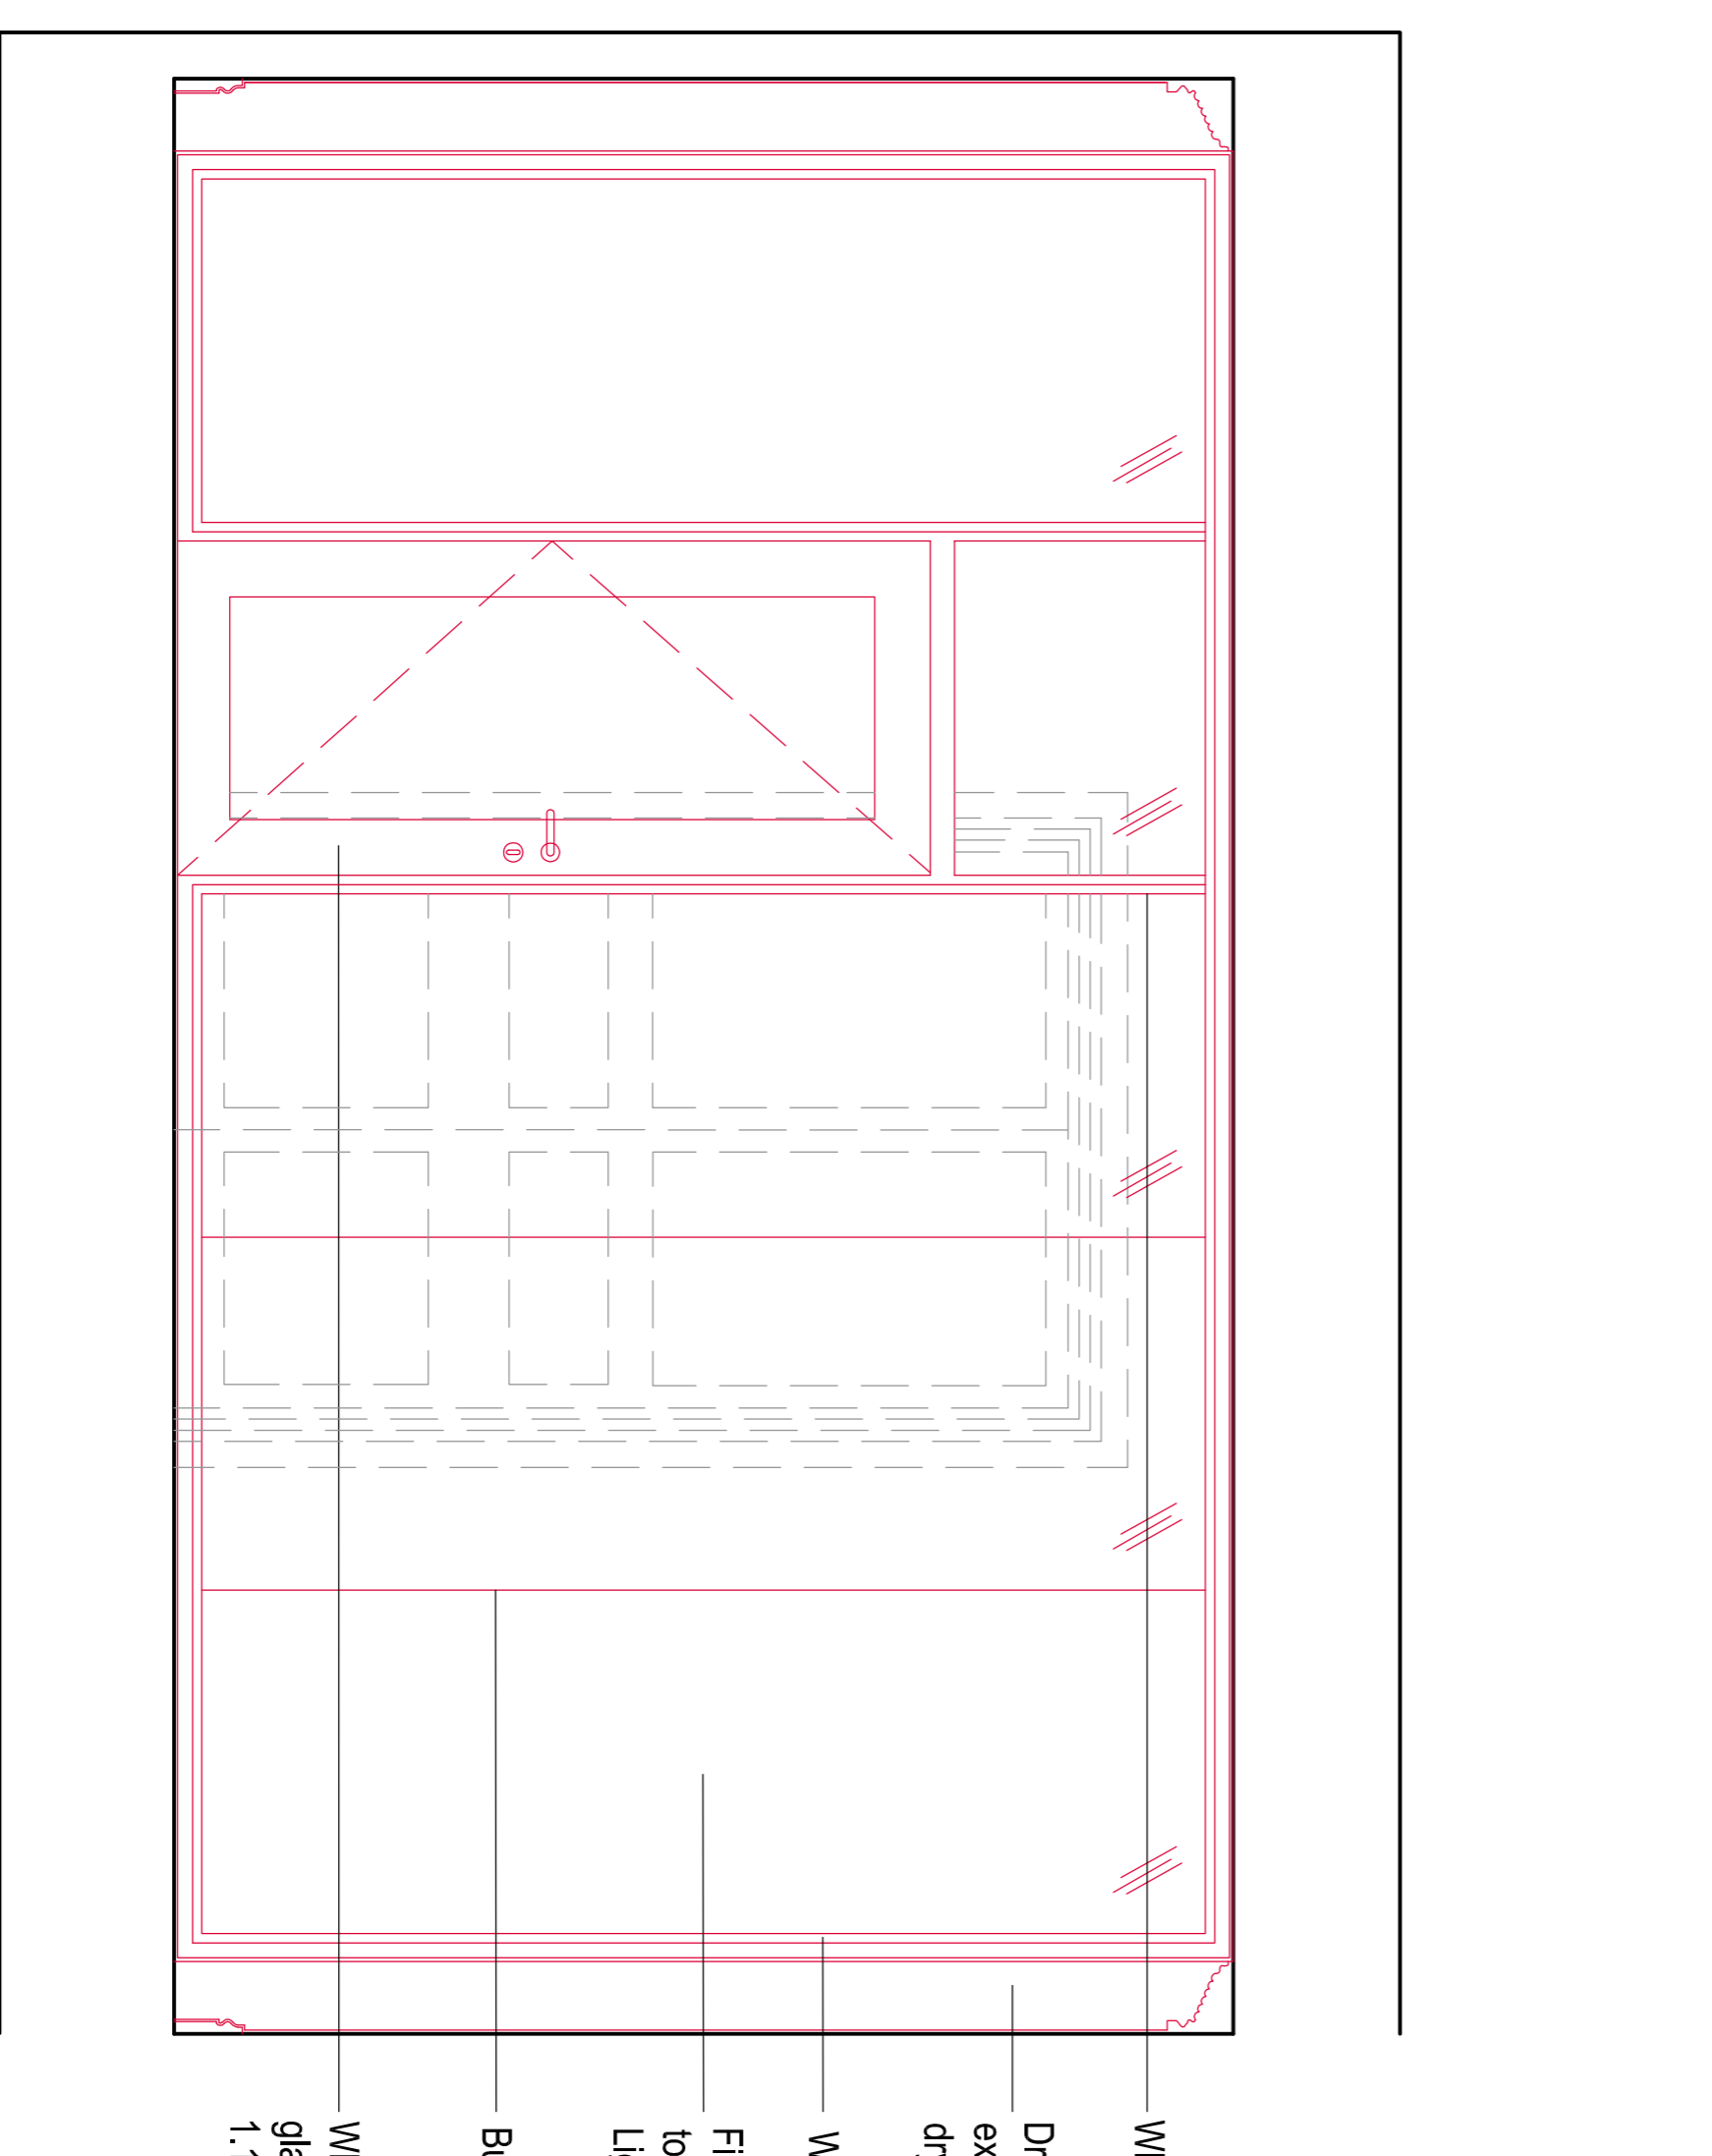

Second Floor Plan Office Elevation of proposed lobby

01	15.07.23	Construction Issue	15.07.23	15.07.23
02	15.07.23	Construction Issue	15.07.23	15.07.23
03	15.07.23	Construction Issue	15.07.23	15.07.23

All dimensions to be checked on site

