



Key

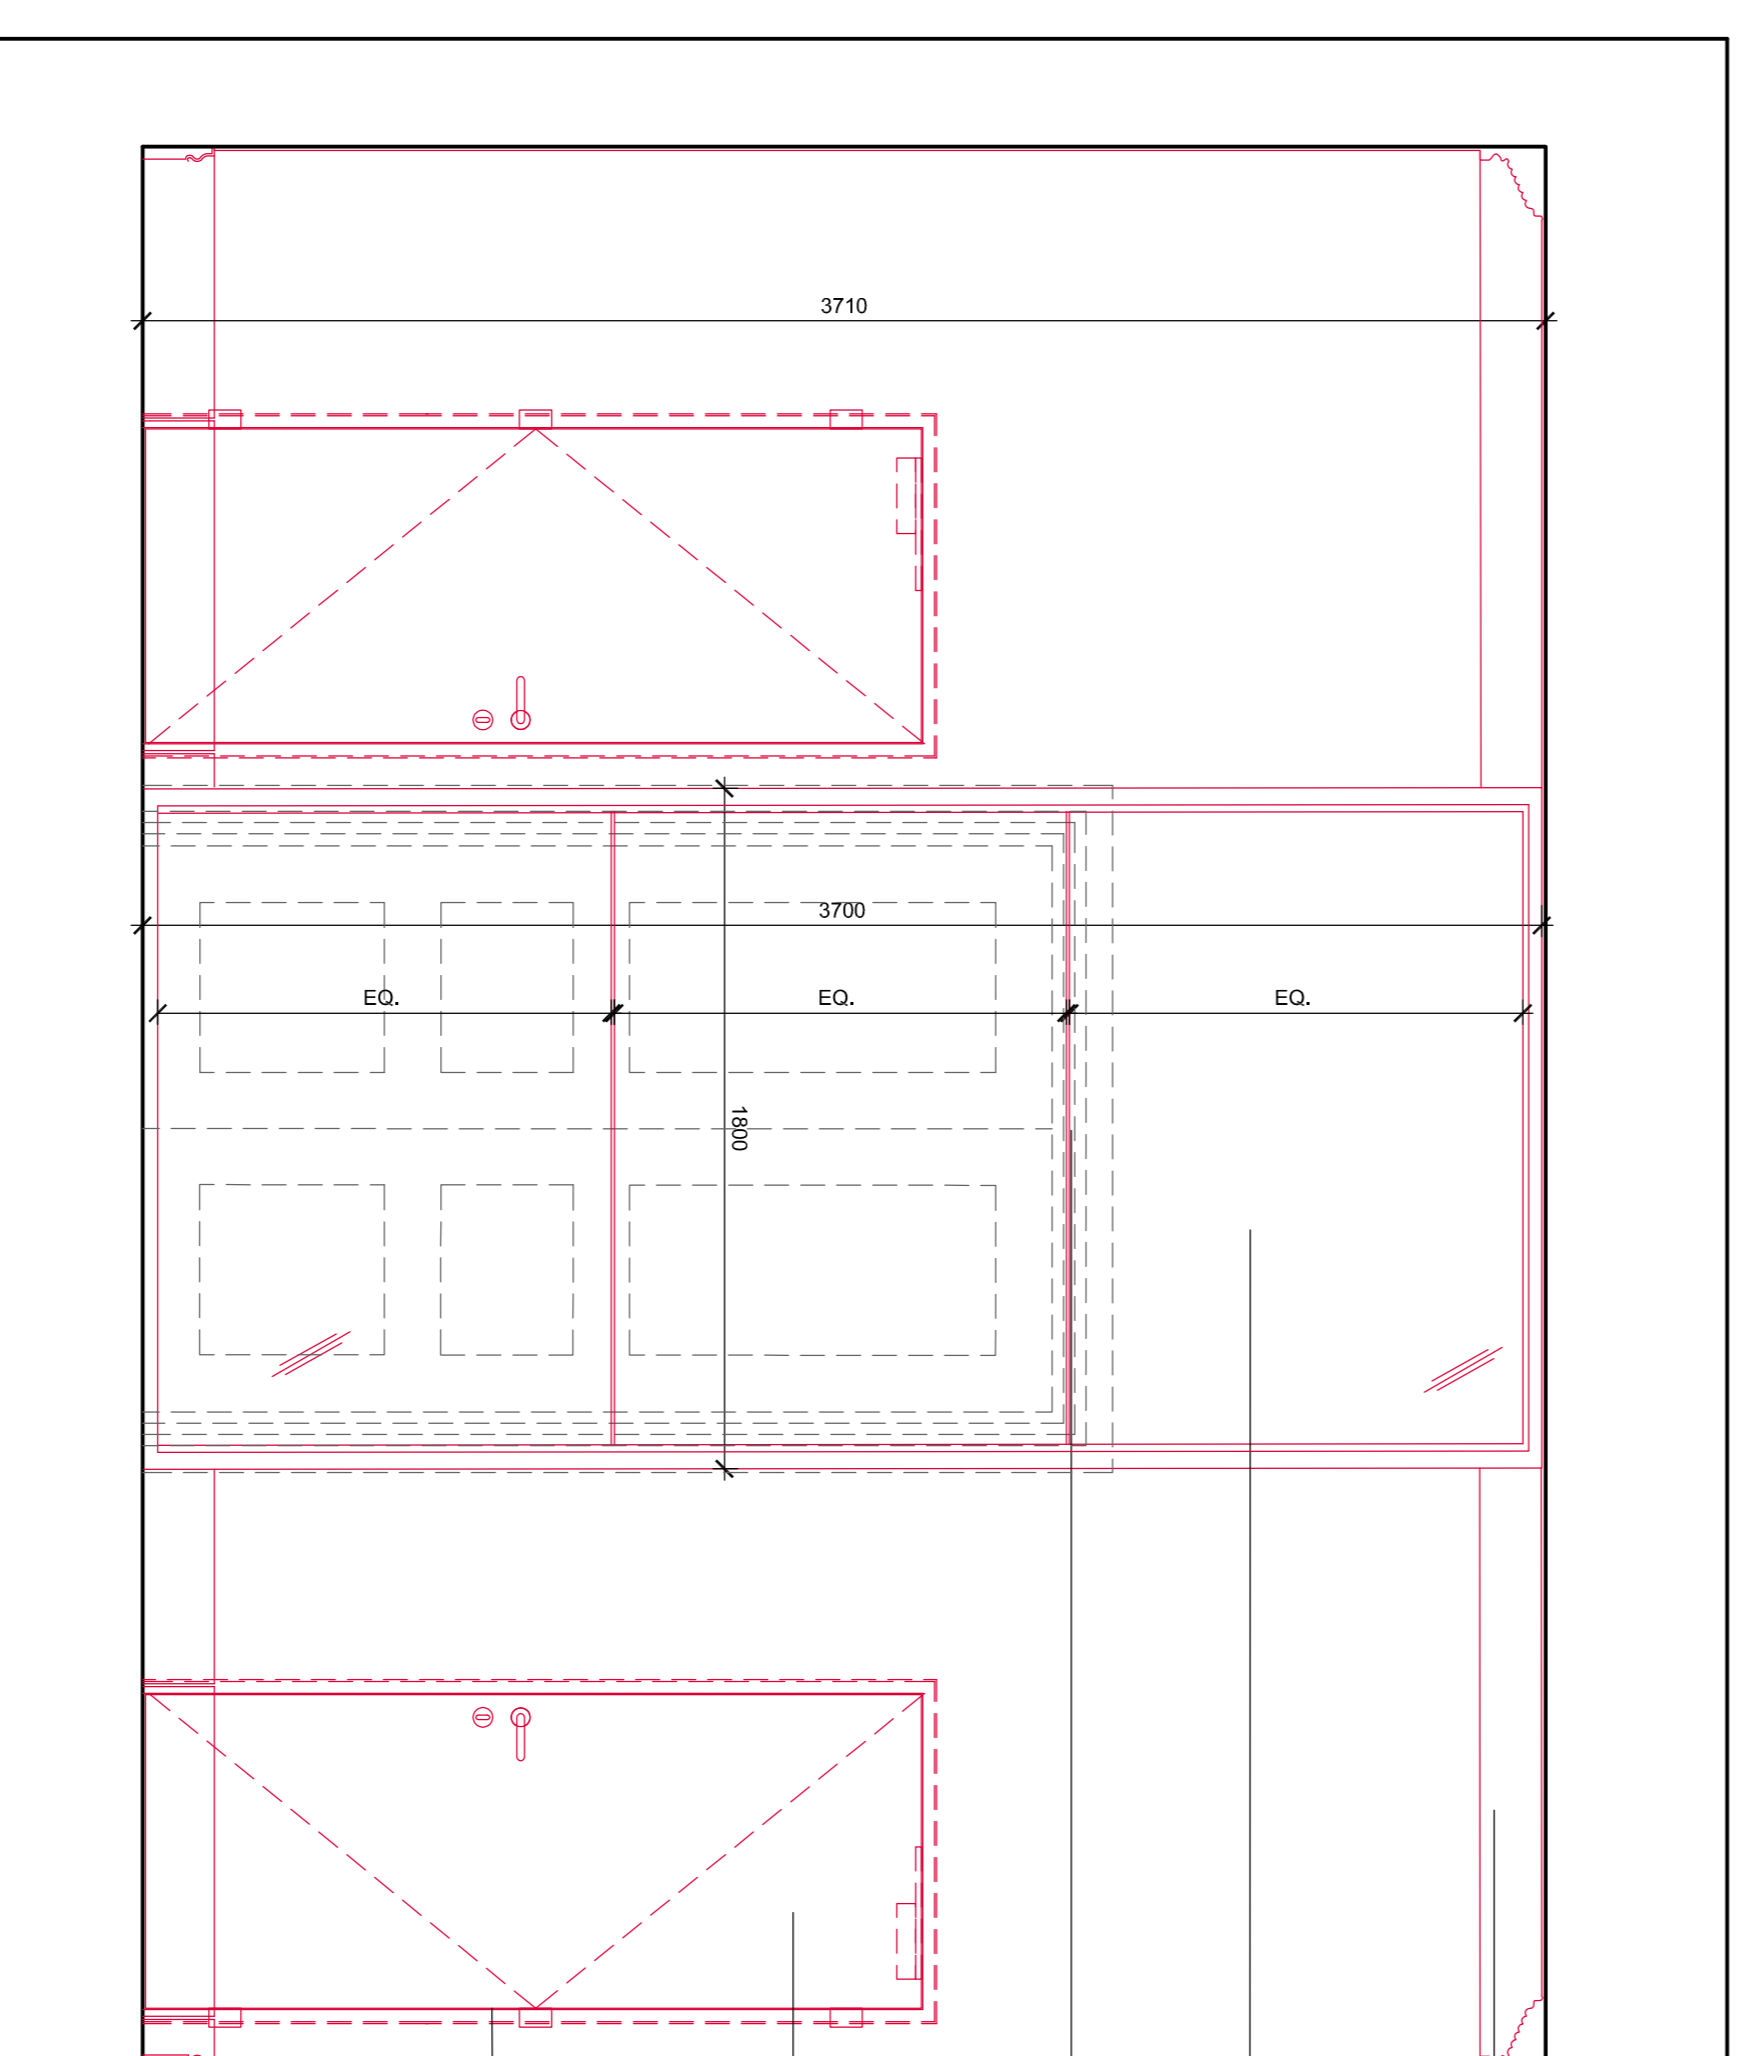

Office Elevation - Option 1

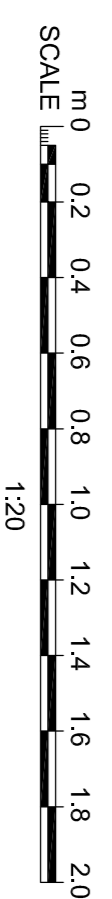

Proposed new internal drylined partition:  
 Profiled around and sealed to existing  
 skirtings and cornices.

Glazed screen,  
 painted timber  
 architraves.

Silicone joint  
 between glazing

Decorated  
 plasterboard  
 facing to doors

Concealed doors  
 and frames

REV	DATE	REVISION NOTE	BY	CHECK

