


01 WINDOW TYPE 3A - SECTION  
1:10@A3,1:5@A1

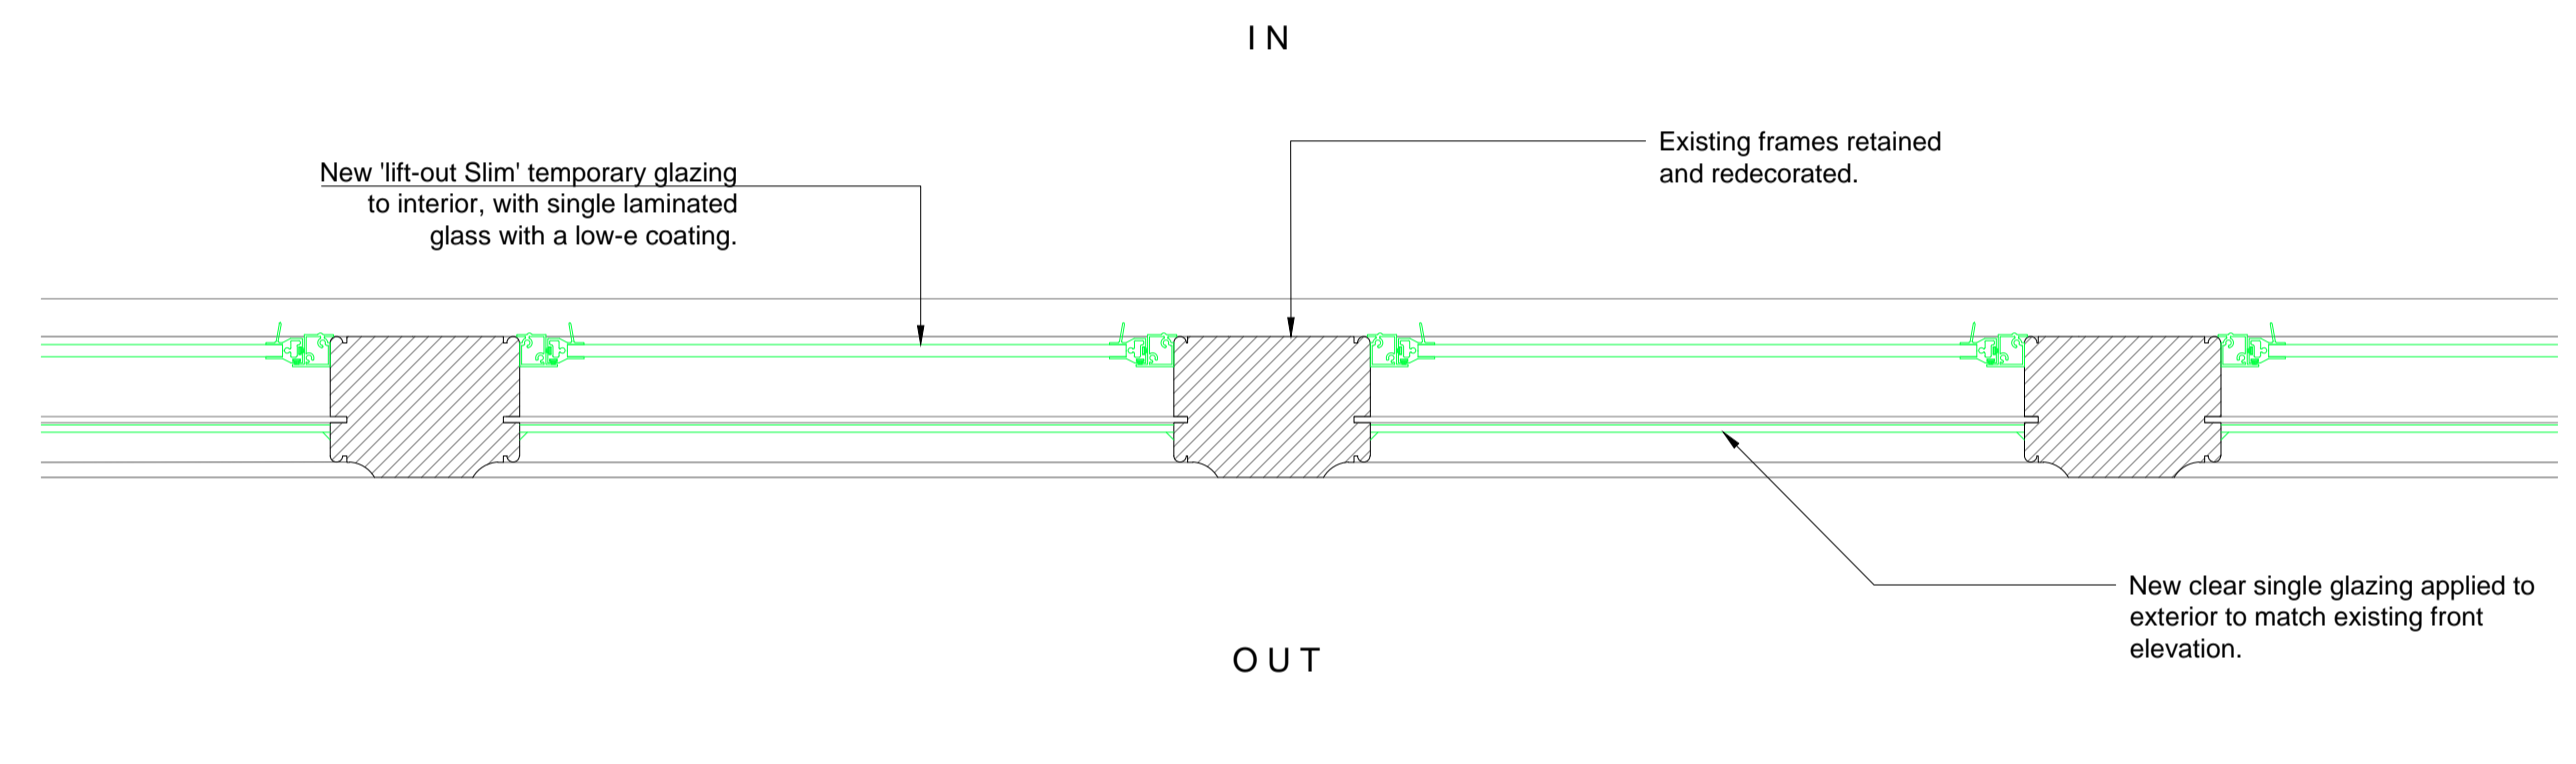

02 WINDOW TYPE 3A - PLAN  
1:10@A3,1:5@A1

DO NOT SCALE FROM THIS DRAWING  
DRAWING TO BE READ IN CONJUNCTION WITH ALL OTHER ARCHITECTS AND ENGINEER'S CONTRACT DRAWING & SPECIFICATIONS. ANY DISCREPANCIES MUST BE BROUGHT TO THE ATTENTION OF THE ARCHITECT IMMEDIATELY.  
THE CONTRACTOR MUST VERIFY ALL DIMENSIONS BY SITE MEASUREMENT BEFORE ORDERING MATERIALS OR MANUFACTURING COMPONENTS.  
SUBSTITUTE MATERIALS & PRODUCTS TO THOSE NAMED WILL BE ACCEPTABLE IF PROVEN TO BE OF EQUAL OR HIGHER PERFORMANCE AND NOT IN CONFLICT WITH OTHER ELEMENTS.

NOTES  
KEY:  
Proposed

REV	DATE	DESCRIPTION

**FOR PLANNING**

JOB TITLE  
Keats Grove  
Hampstead

DRAWING TITLE  
Window Type 3A  
Typical Porch Leaded Lights

JOB No	DWG No	REV
546	A308	-
DRAWN BY	SCALE (AT A1)	DATE
RFB	1:5@A1	Dec18

**RICHARD GRIFFITHS ARCHITECTS**  
5 Maidstone Mews, 72-76 Borough High Street, London SE1 1GN  
T +44(0)20 7357 8788 | F +44(0)20 7403 7887  
E admin@rgarchitects.com | www.rgarchitects.com