




EXISTING

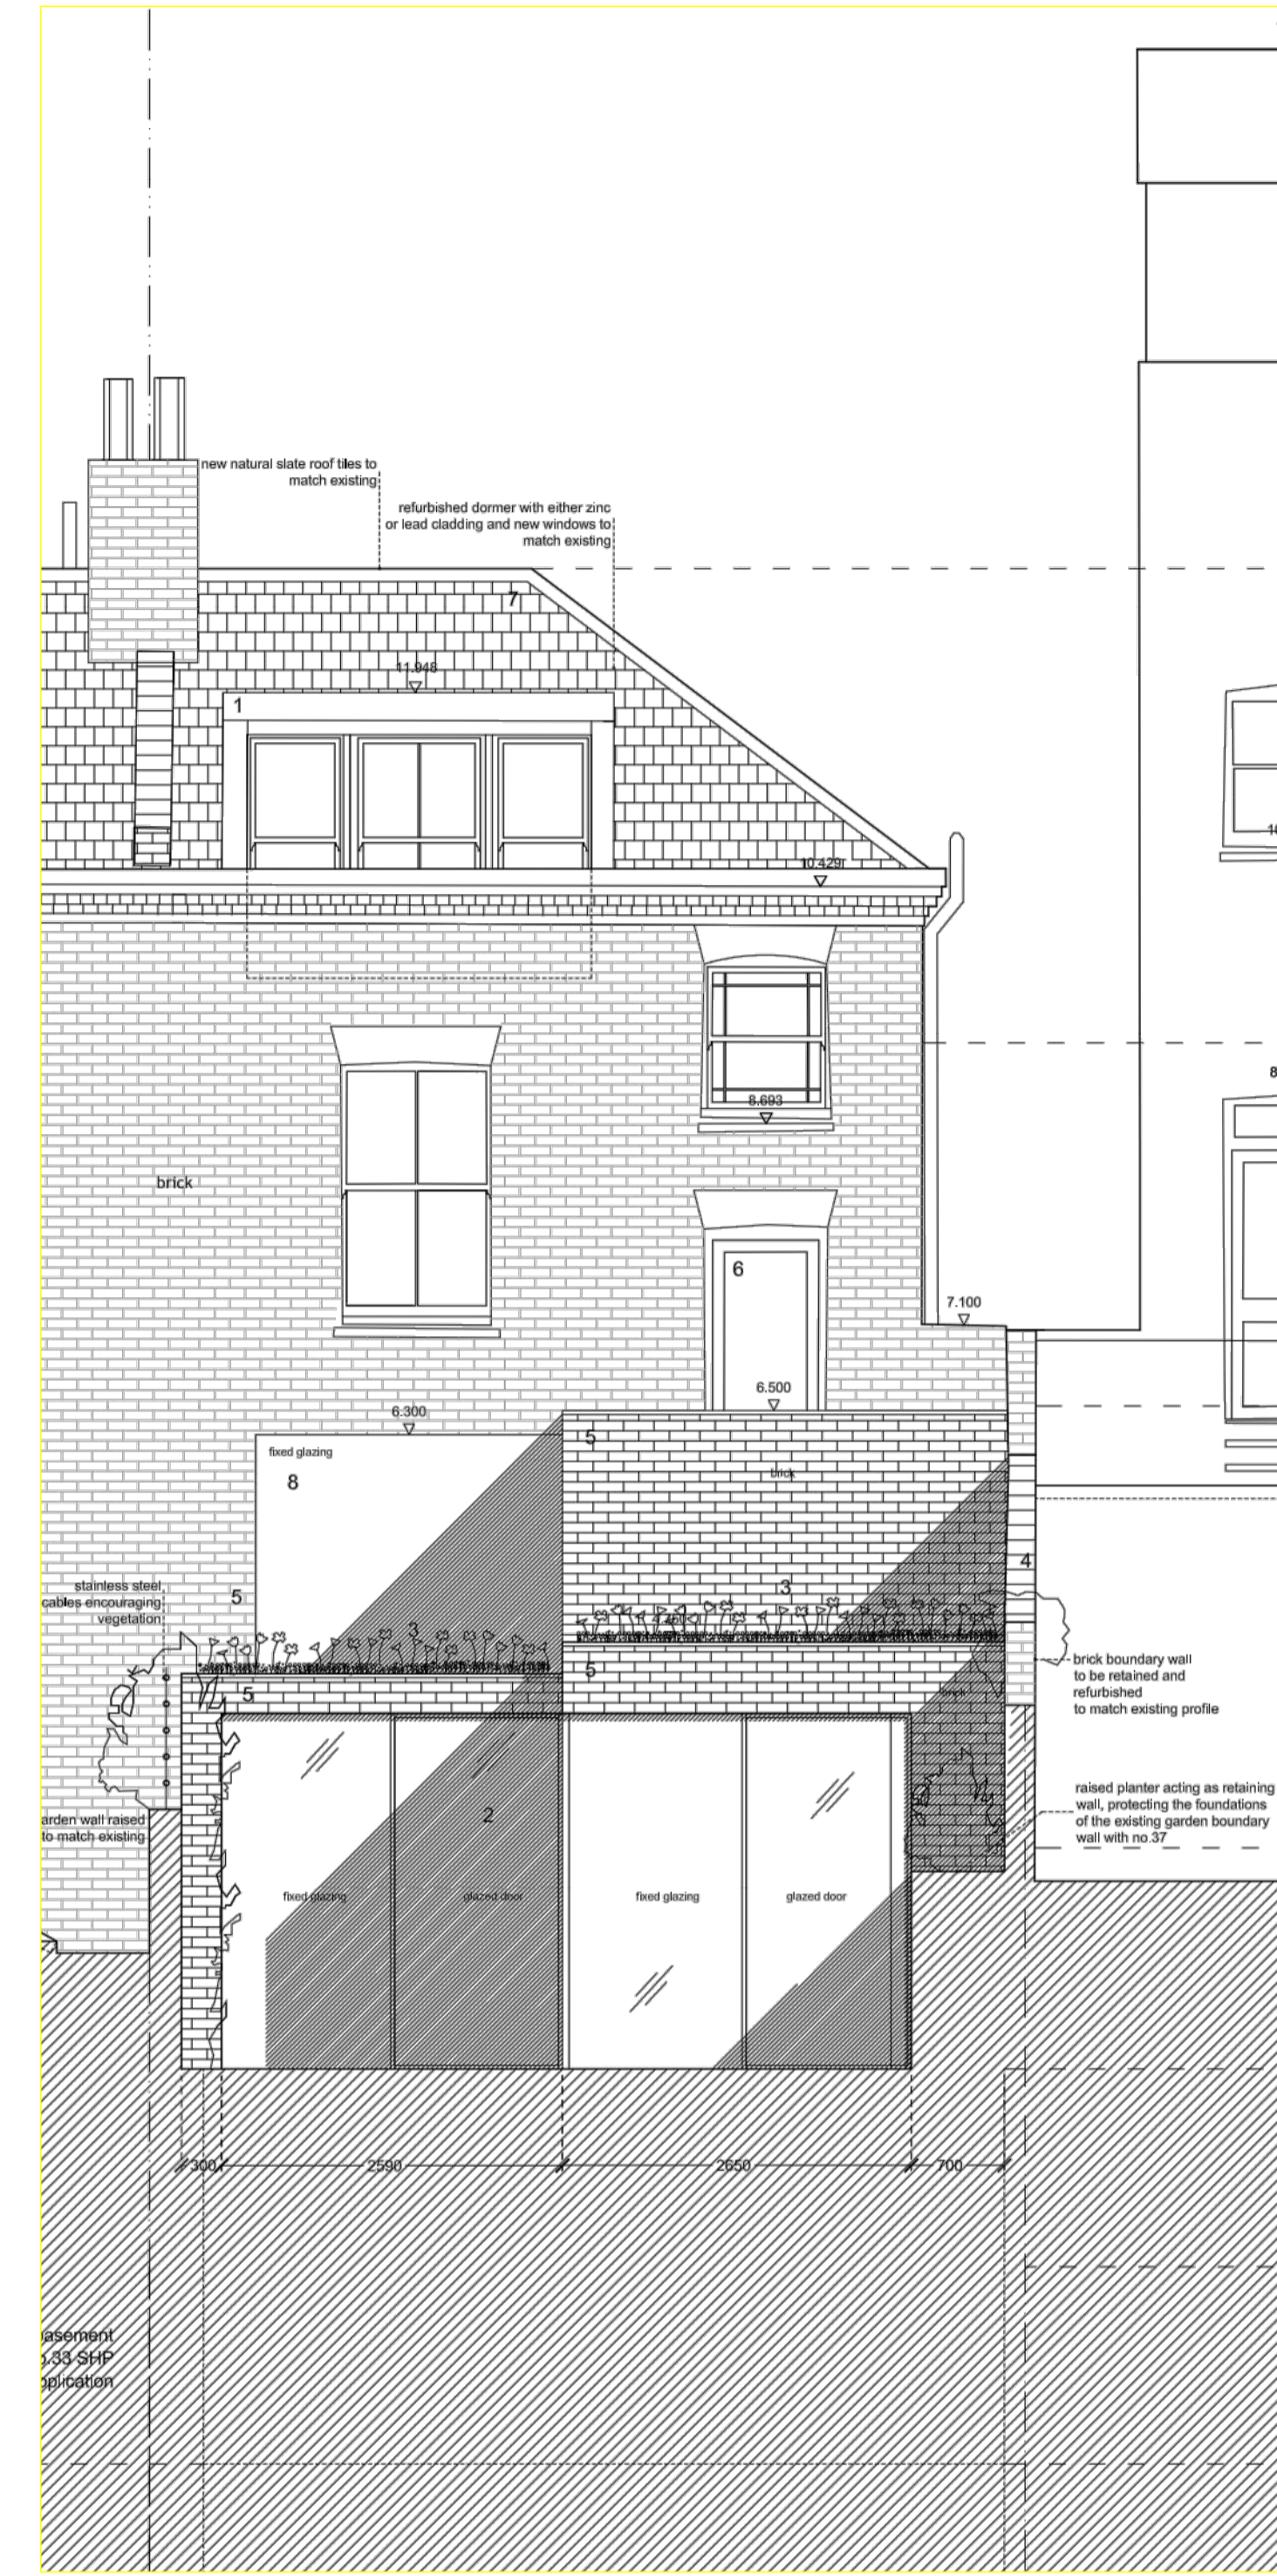

PROPOSED



APPROVED

Revisions

0 1 2 3 5m

Architecture and Design © Copyright  
**STEPHEN BRANDES ARCHITECTS**  
 5 Spedan Close Hampstead London NW3 7XF  
 architects@brandes.co.uk Tel 020 7431 2225

Job Title  
 35 SOUTH HILL PARK  
 LONDON NW3

Drawing Title  
 COMPARATIVE ELEVATIONS  
 REAR

SCALE	1:50 @ A1	CAD Information
DATE	DEC 18	
DRAWN	SB	
ISSUE	PLANNING	

Job No.	Drawing No.	Rev.
570	COMP 013-2	