


EXISTING



PROPOSED



APPROVED

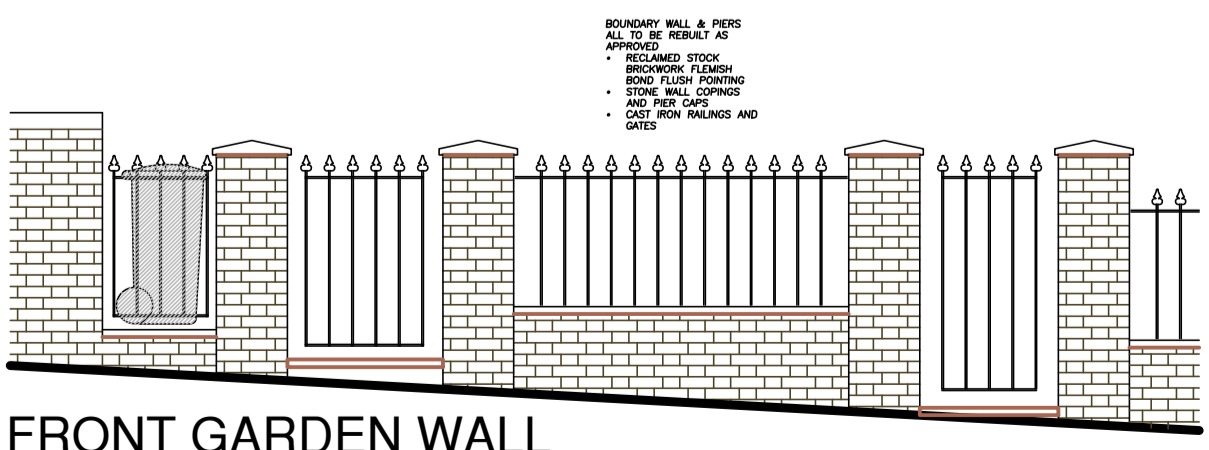

FRONT GARDEN WALL

Revisions

Architecture and Design © Copyright
STEPHEN BRANDES ARCHITECTS
 5 Spedan Close Hampstead London NW3 7XF
 architects@brandes.co.uk Tel 020 7431 2225

Job Title
 35 SOUTH HILL PARK
 LONDON NW3

Drawing Title
 COMPARATIVE ELEVATIONS
 FRONT

SCALE 1:50 @ A1	CAD Information
DATE DEC 18	
DRAWN SB	
ISSUE PLANNING	

Job No.	Drawing No.	Rev.
570	COMP 013-1	