



EXISTING

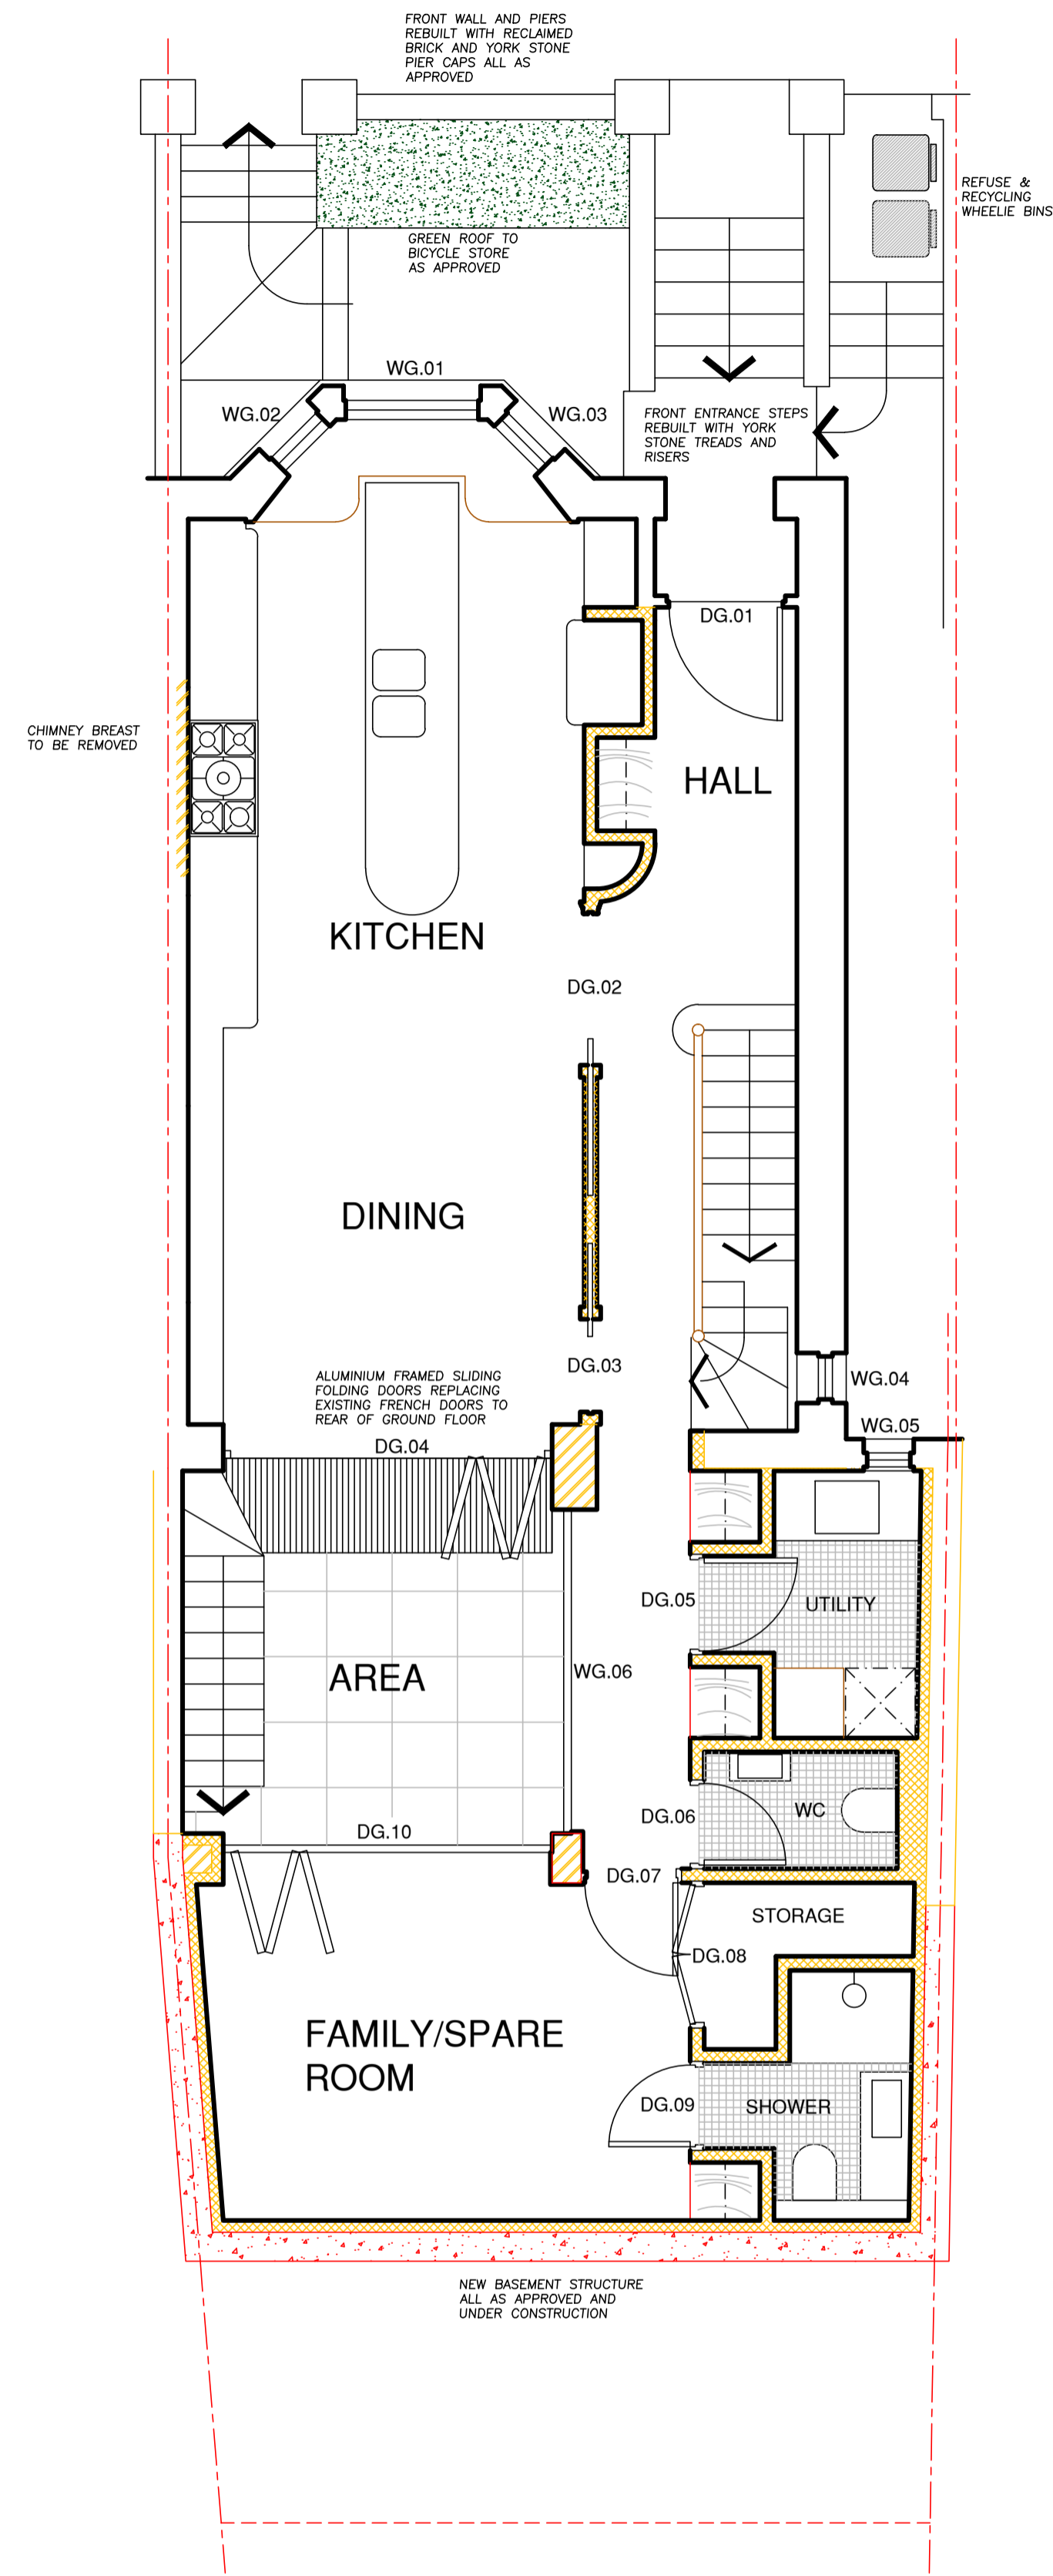

PROPOSED

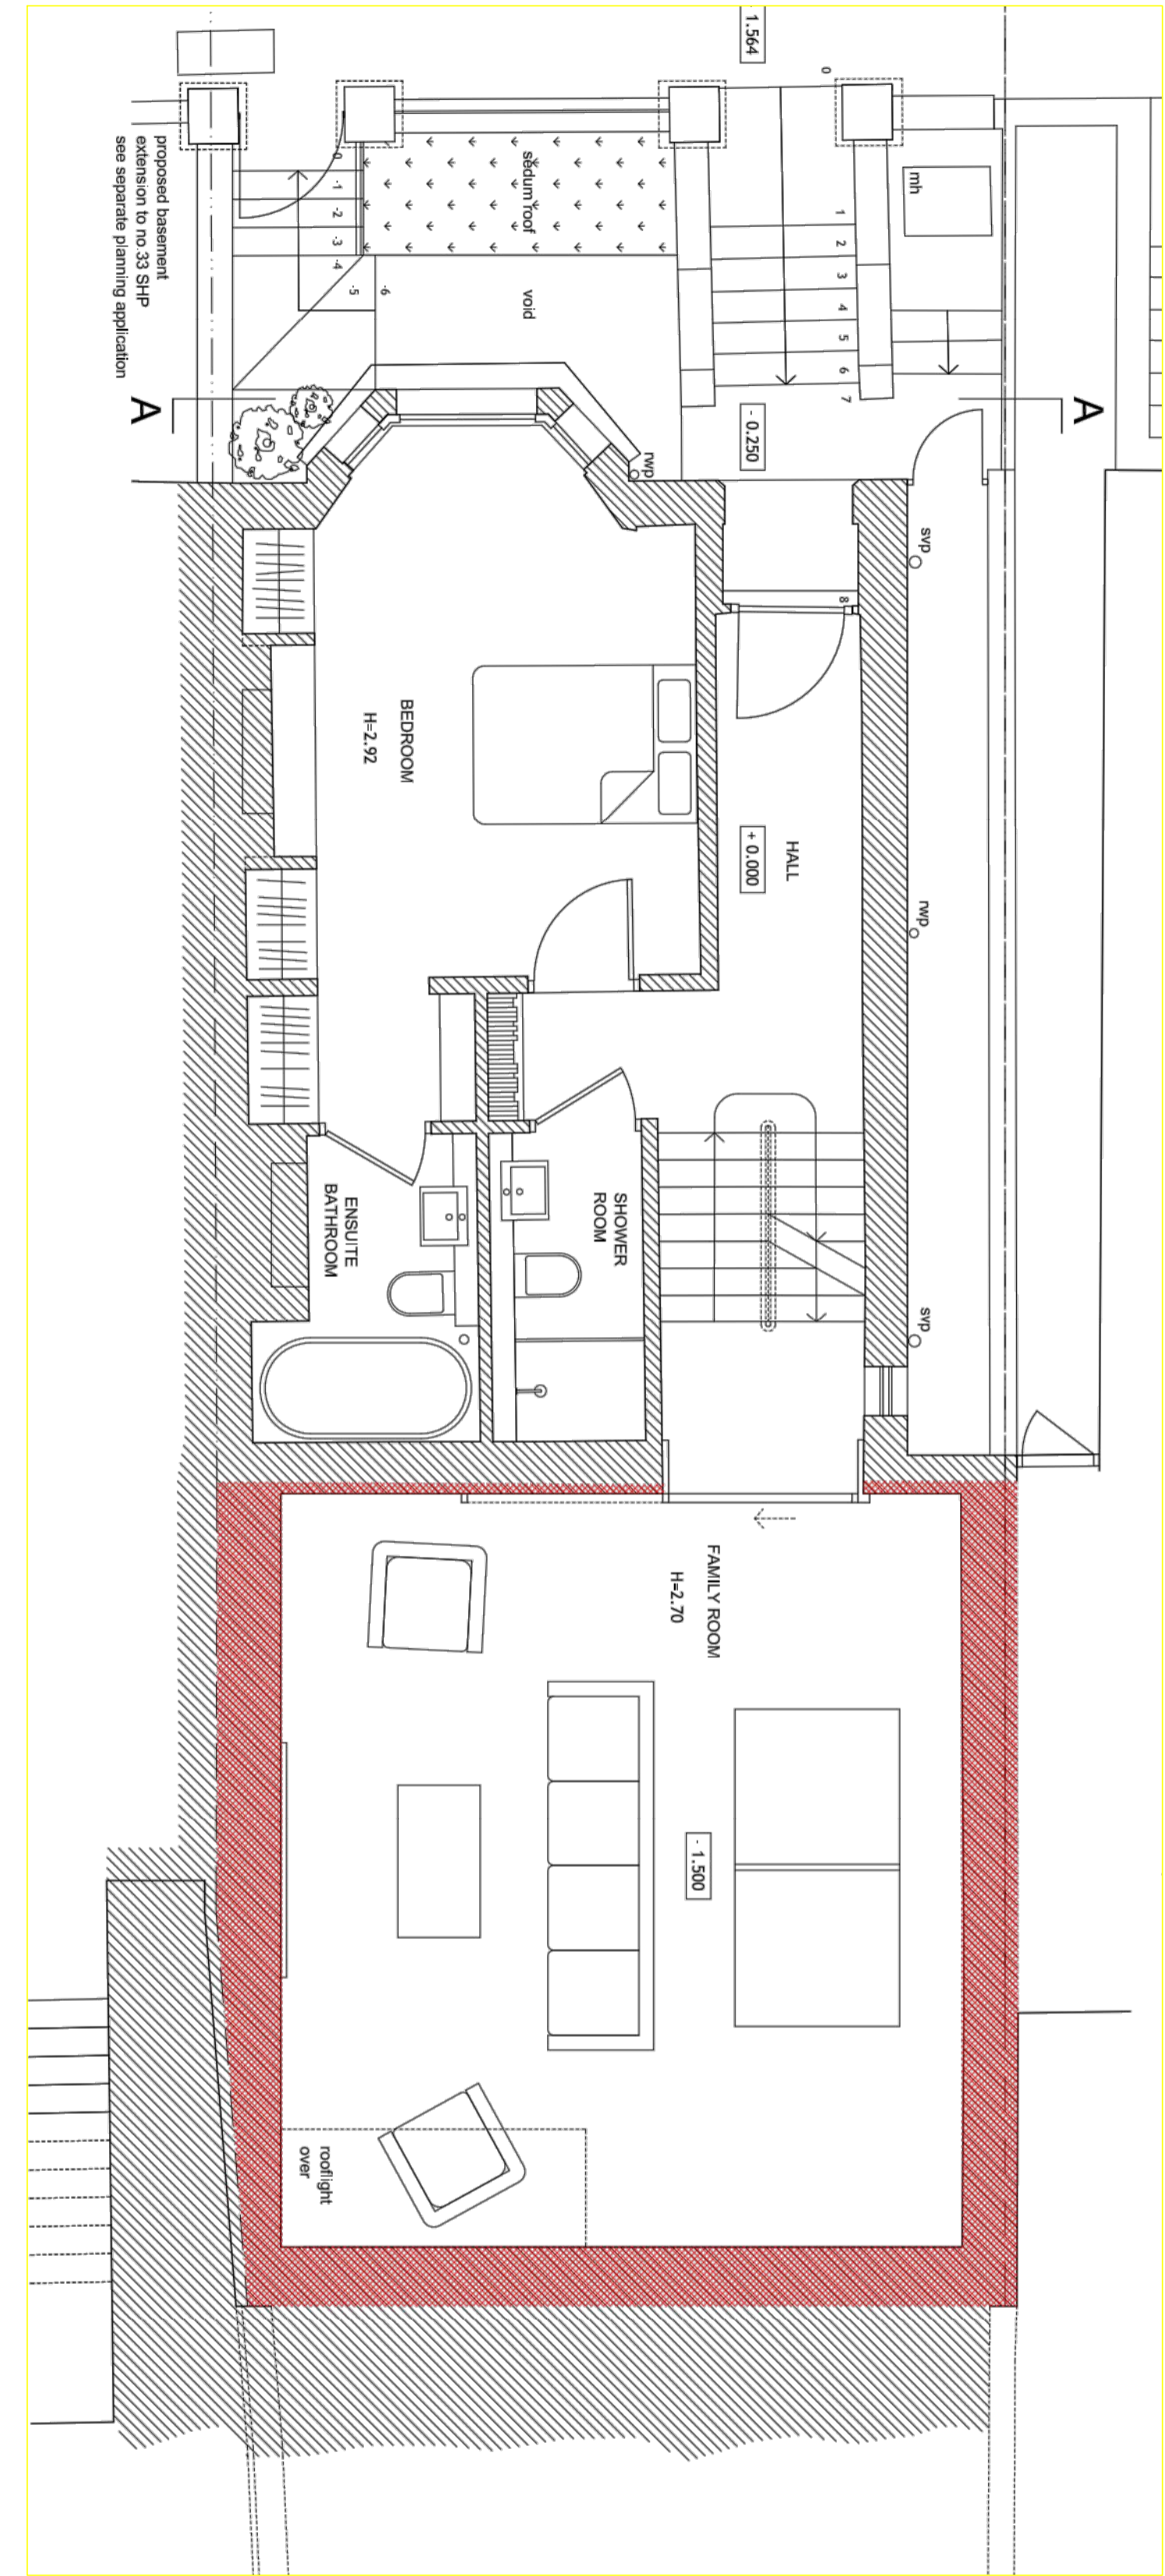

APPROVED

Architecture and Design © Copyright  
**STEPHEN BRANDES ARCHITECTS**  
 5 Spedan Close Hampstead London NW3 7XF  
 architects@brandes.co.uk Tel 020 7431 2225

Job Title  
 35 SOUTH HILL PARK  
 LONDON NW3

Drawing Title  
 COMPARATIVE PLANS  
 GROUND

SCALE 1:50 @ A1	CAD Information
DATE DEC 18	
DRAWN SB	
ISSUE PLANNING	

Job No. 570	Drawing No. COMP 011-2	Rev.
----------------	---------------------------	------