




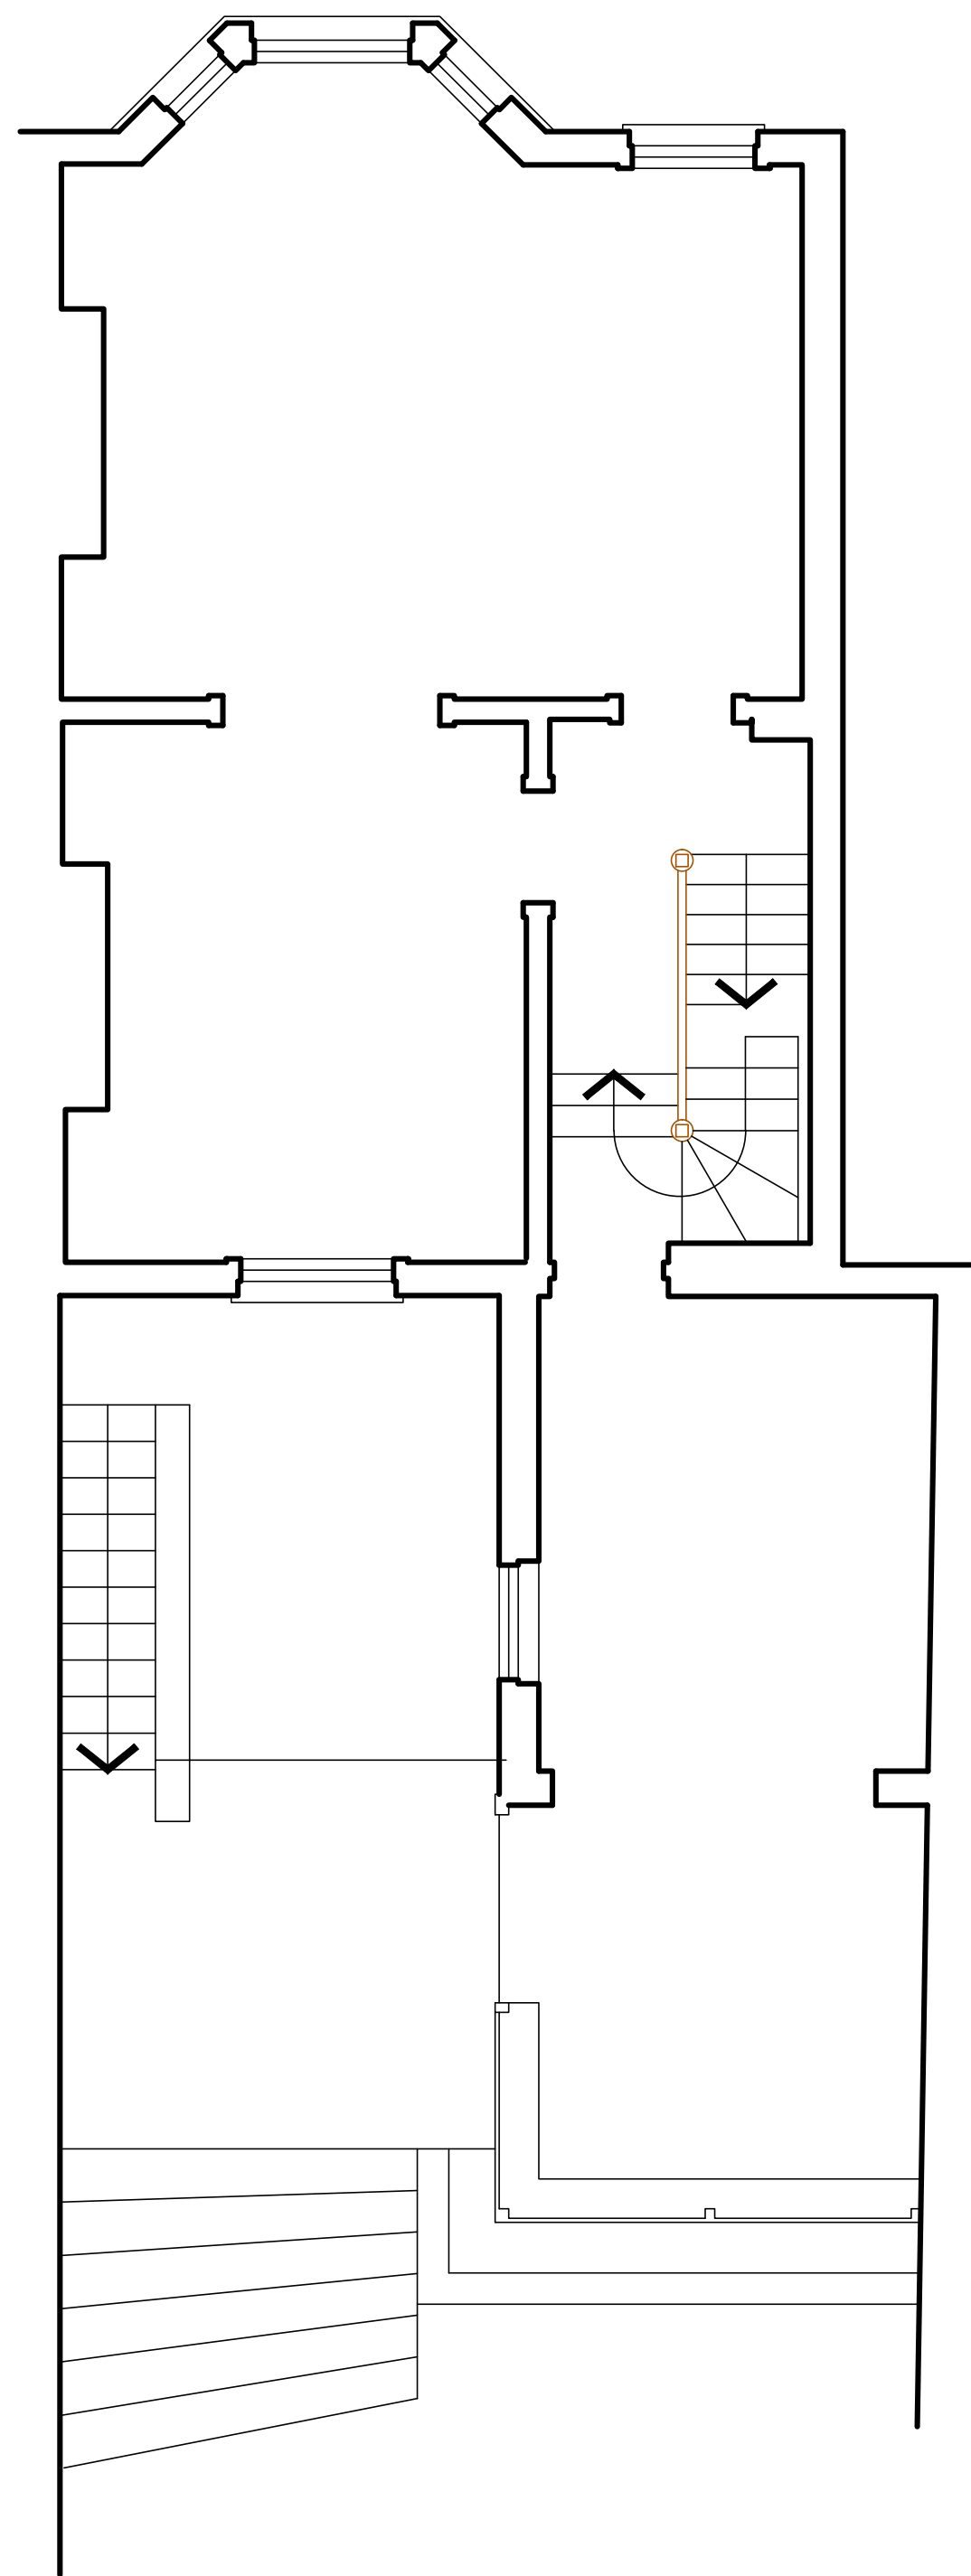

EXISTING

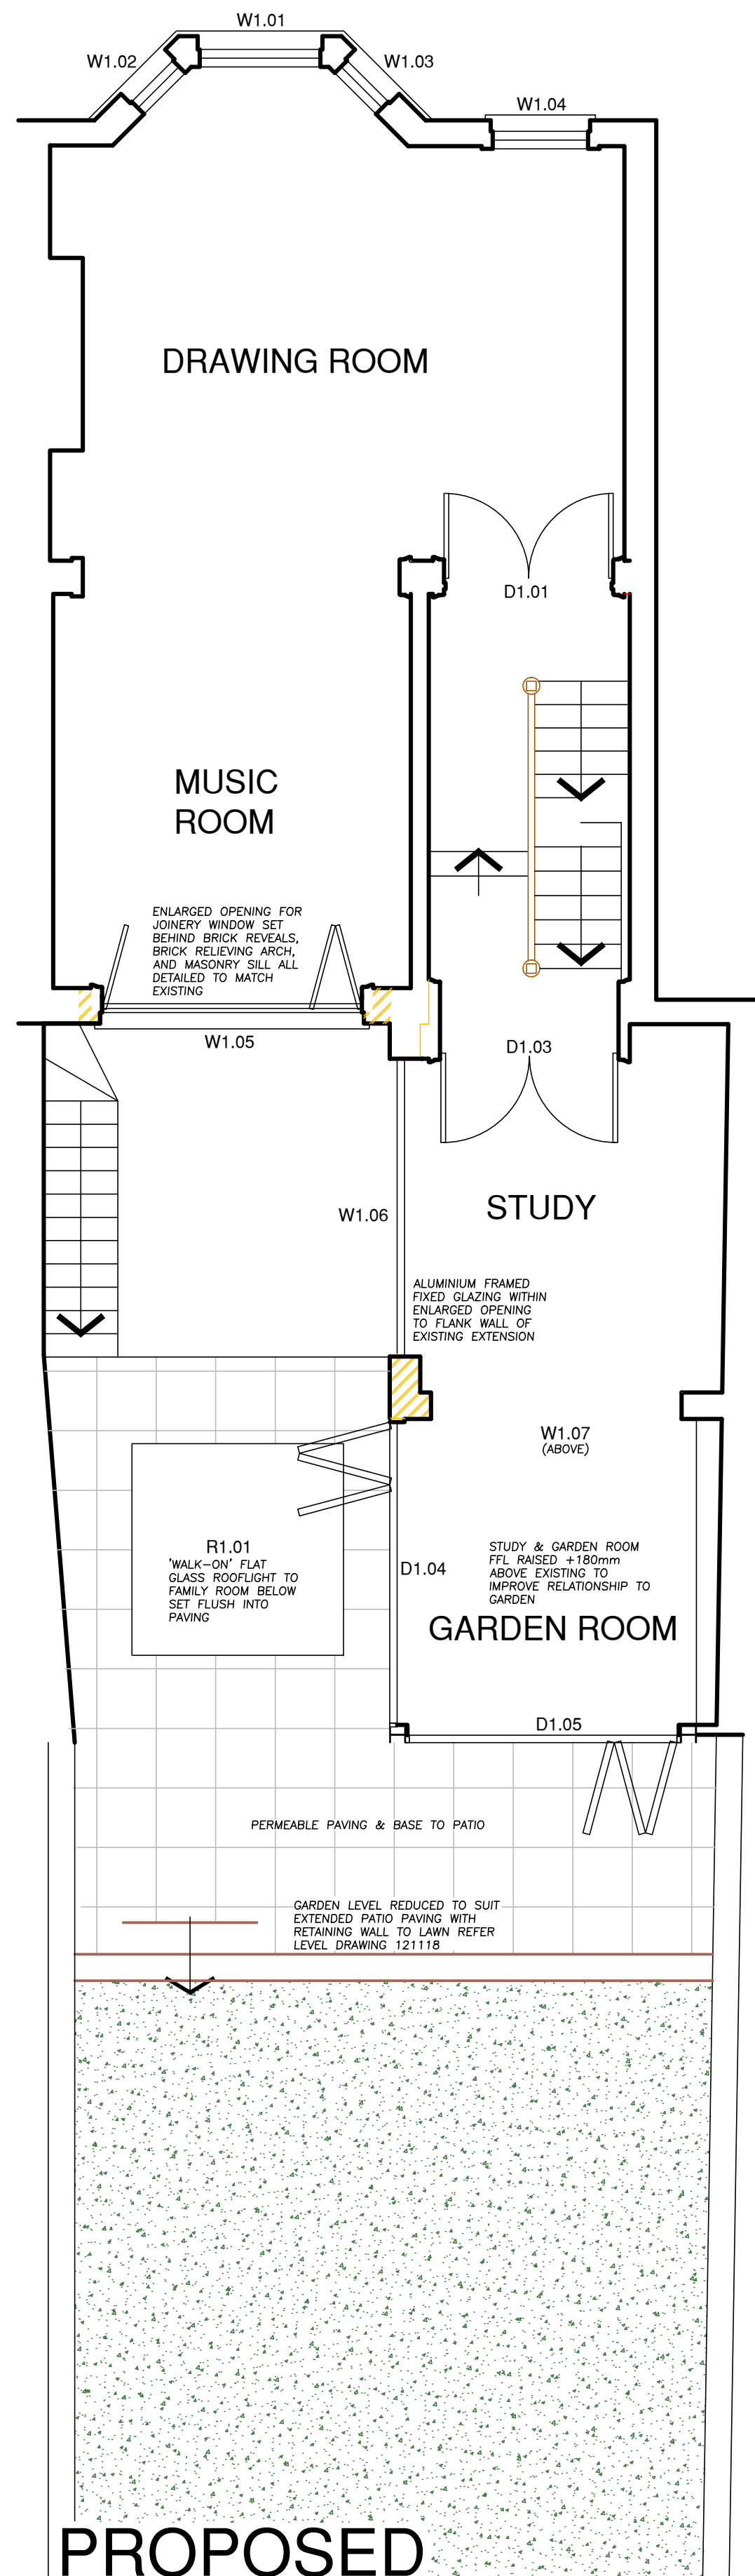

PROPOSED

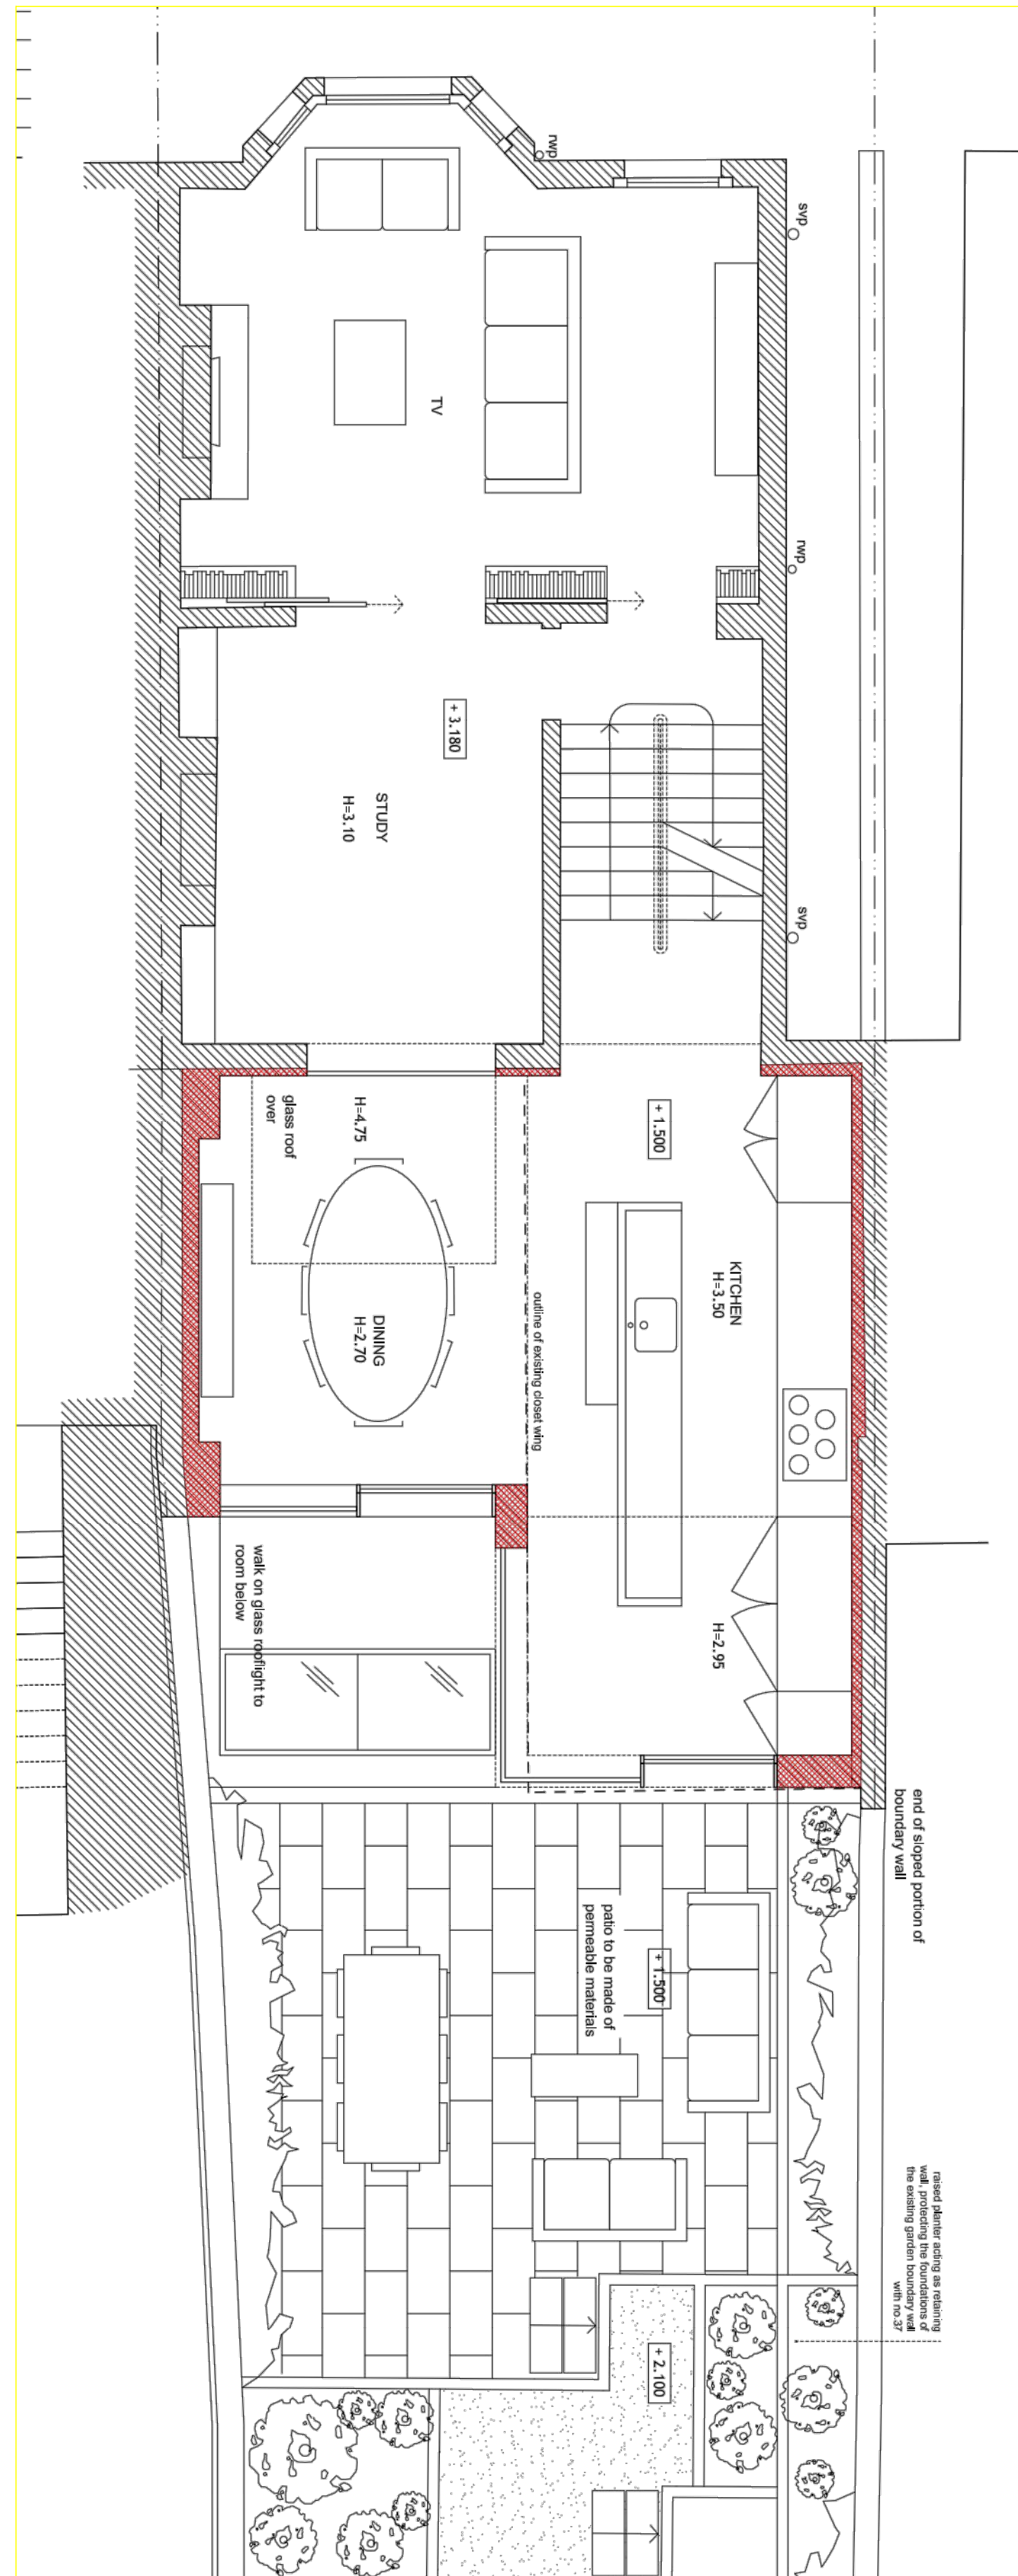

APPROVED

Revisions

Architecture and Design © Copyright

STEPHEN BRANDES ARCHITECTS
5 Spedan Close Hampstead London NW3 7XF
architects@brandes.co.uk Tel 020 7431 2225

Job Title

35 SOUTH HILL PARK
LONDON NW3

Drawing Title

COMPARATIVE PLANS
FIRST

SCALE	1:50 @ A1	CAD Information
DATE	DEC 18	
DRAWN	SB	
ISSUE	PLANNING	

Job No.	Drawing No.	Rev.
570	COMP 011-3	