


CDM:

Notes:
All internal furniture layouts are indicative only.

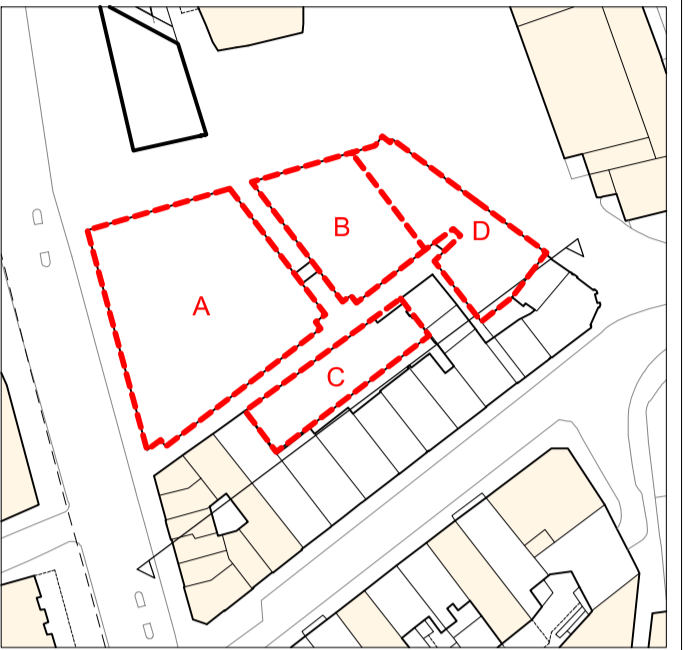

Revision history:

P3	22.06.15	CHANGES AS CLOUDED, MMA PACK
P2	26.07.13	CHANGES AS CLOUDED, RE-ISSUED FOR PLANNING
-	14.12.12	ISSUED FOR PLANNING

Project: St Giles Circus

Drawing title: Section FF - Internal Courtyards Proposed looking south to rear of Denmark Street

1793 PL015-06 Rev. P3

Scale: 1:200@A1

Orms
 1 Oliver's Yard
 55-71 City Road
 London EC1Y 1HQ
 0207 833 8533
 orms@orms.co.uk
 orms.co.uk

Do not scale. All dimensions to be confirmed on site. Information contained in this drawing is the sole copyright of Orms designers + architects ltd and is not to be reproduced without permission.

PL 015-06 Section FF Internal courtyards Section Proposed looking south to rear of Denmark Street 1:200

