



1 View From Charing Cross Road
Scale:NTS




2 View From St Giles on the Fields
Scale:NTS



3 View From St Giles on the Fields (Highlighted Balustrade)
Scale:NTS

Key Plan:

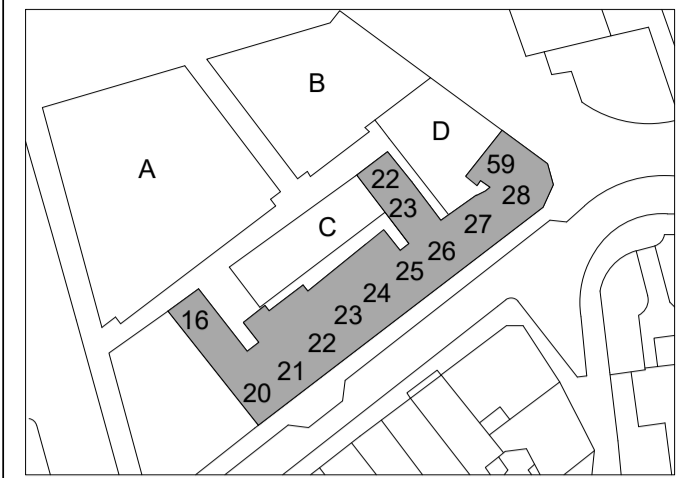

CDM:



Risks

Refer to the Risk Register for more information.

Project: **St Giles Circus**

Project Number: **1793**

Drawing Title:
Proposed Balustrade Views

Drawing No.
1793_2_PL(XX)01

Scale@A1:NTS

Issued for: **S2 - INFORMATION**

Revision:
P01 29.11.18 Issued for Information

Orms

1 Oliver's Yard
55-71 City Road
London
EC1Y 1HQ
0207 833 8533
orms@orms.co.uk
orms.co.uk

Do not scale. All dimensions to be confirmed on site. Information contained in this drawing is the sole copyright of Orms designers + architects ltd and is not to be reproduced without permission.