



**1 Block A - Typical Balcony Plan**  
1 : 20

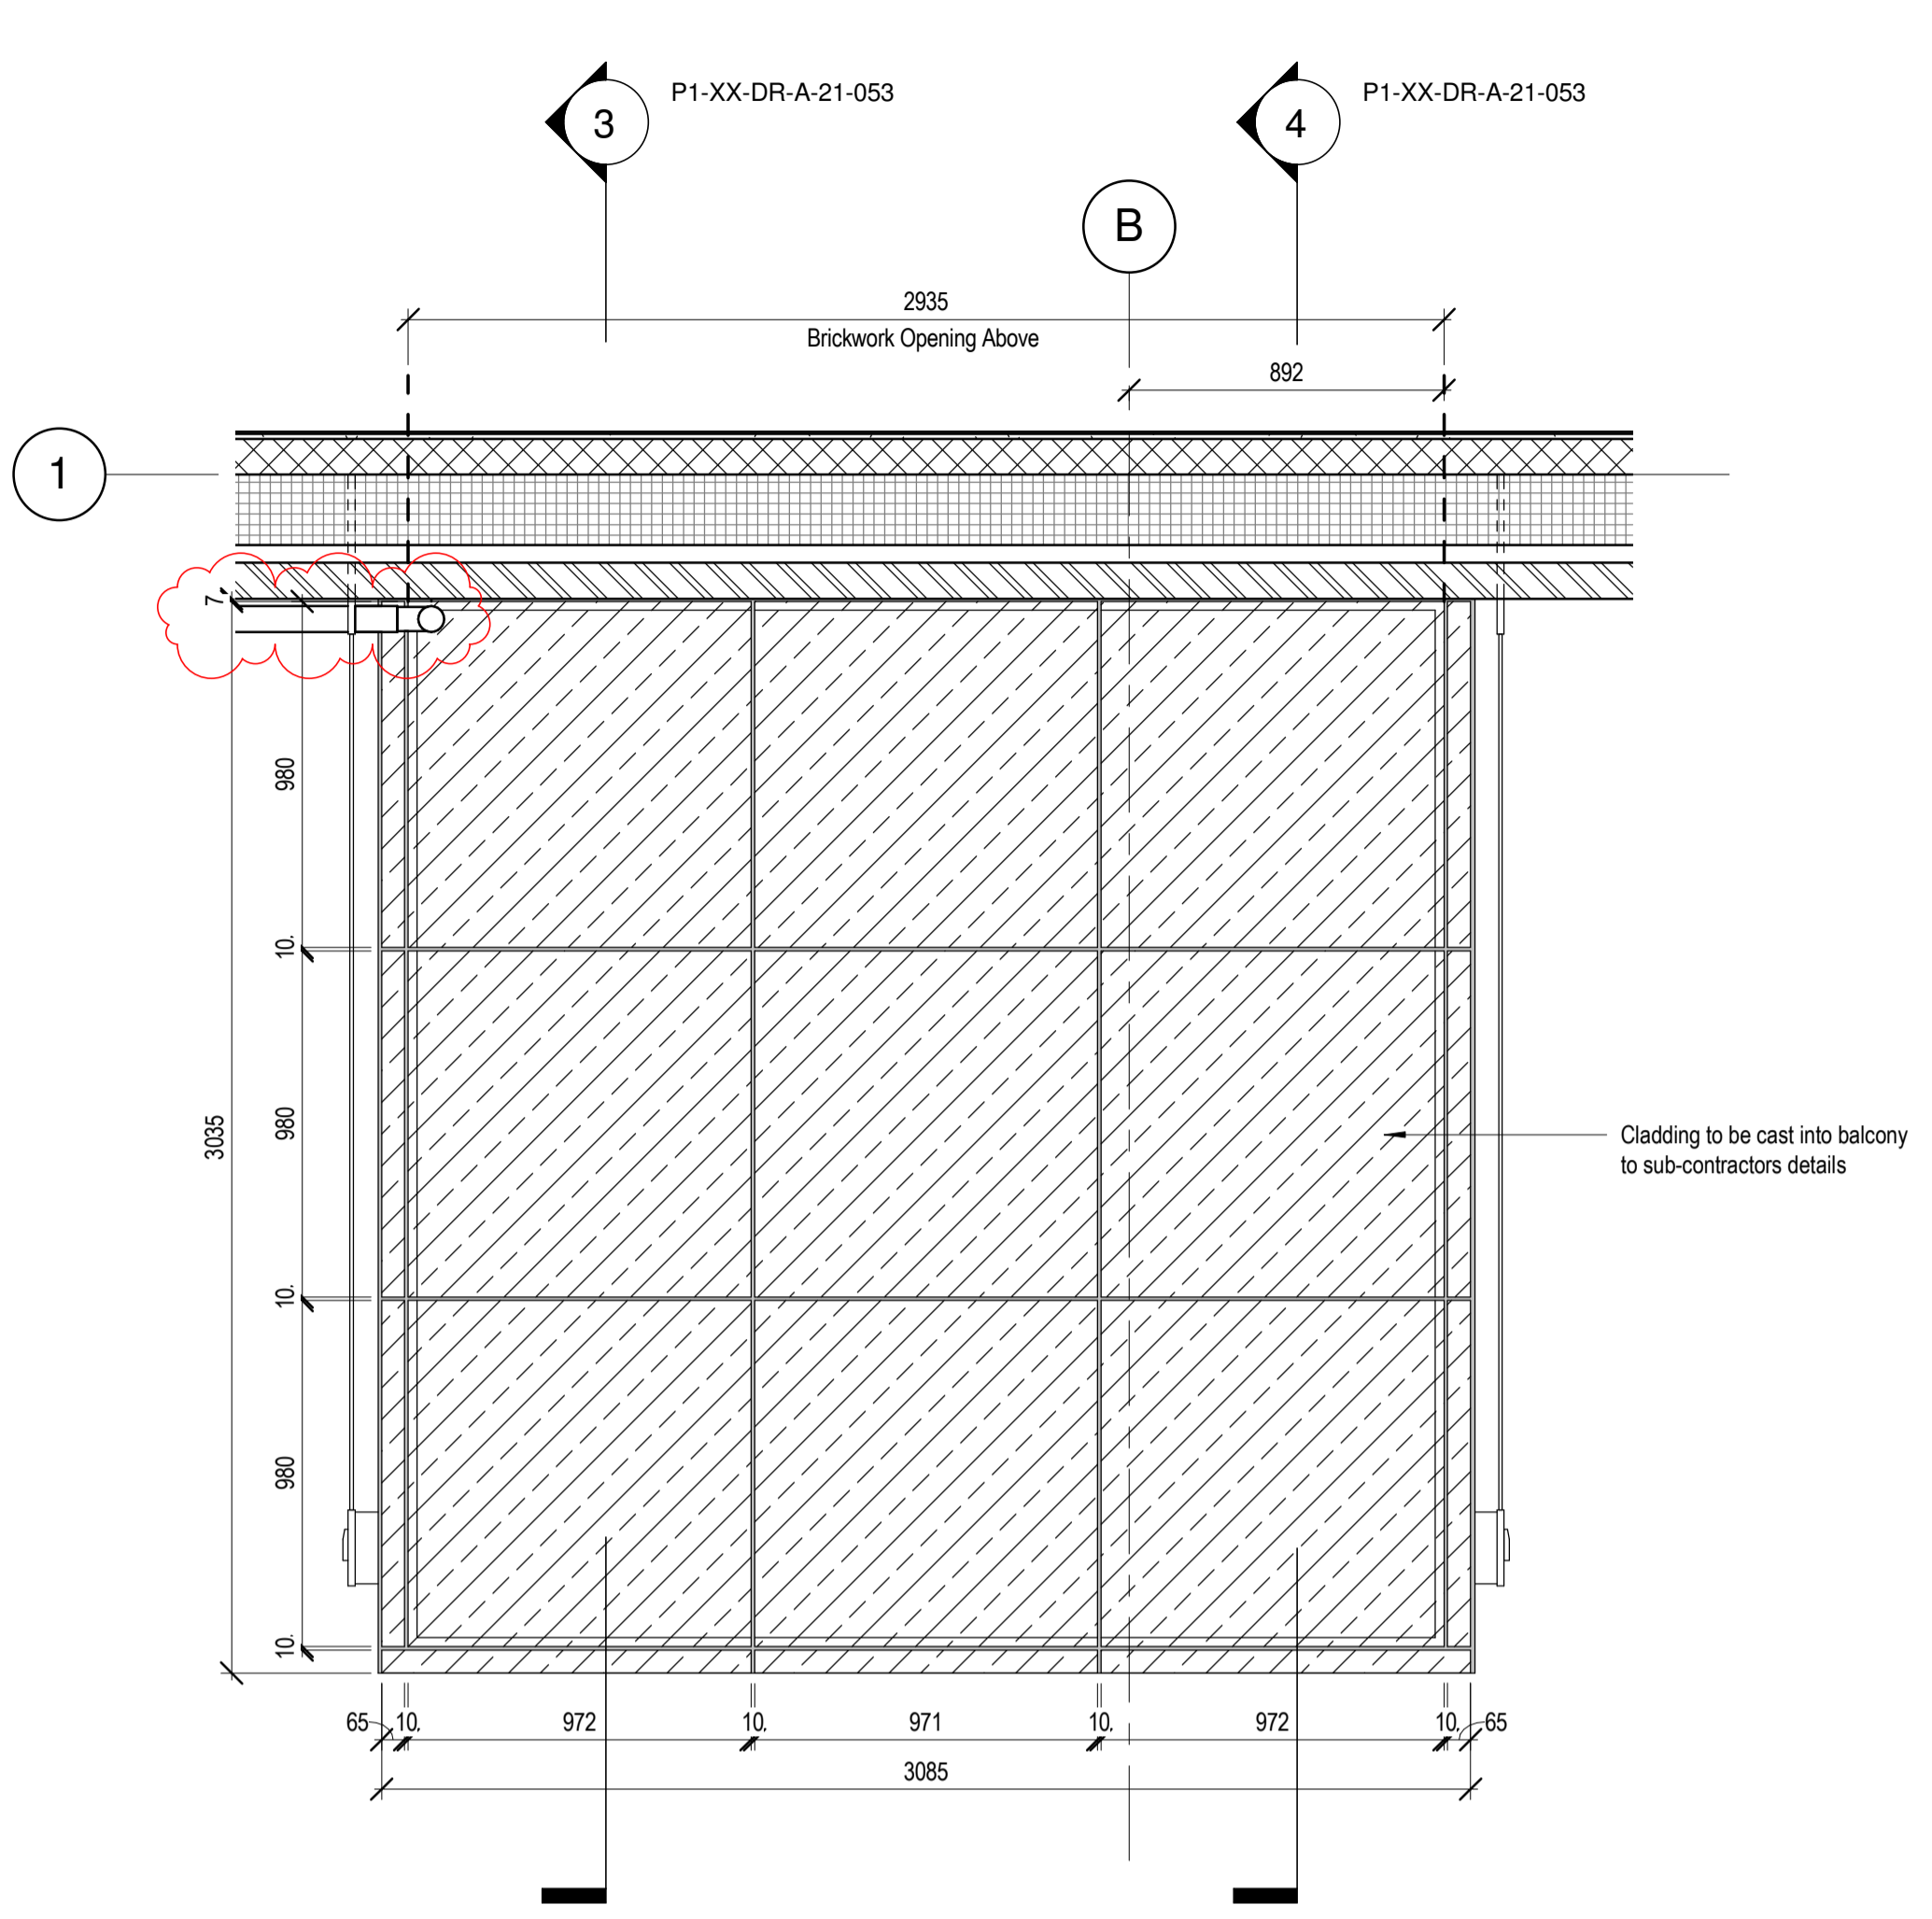


**2 Block A - Typical Balcony Soffit Plan**  
1 : 20

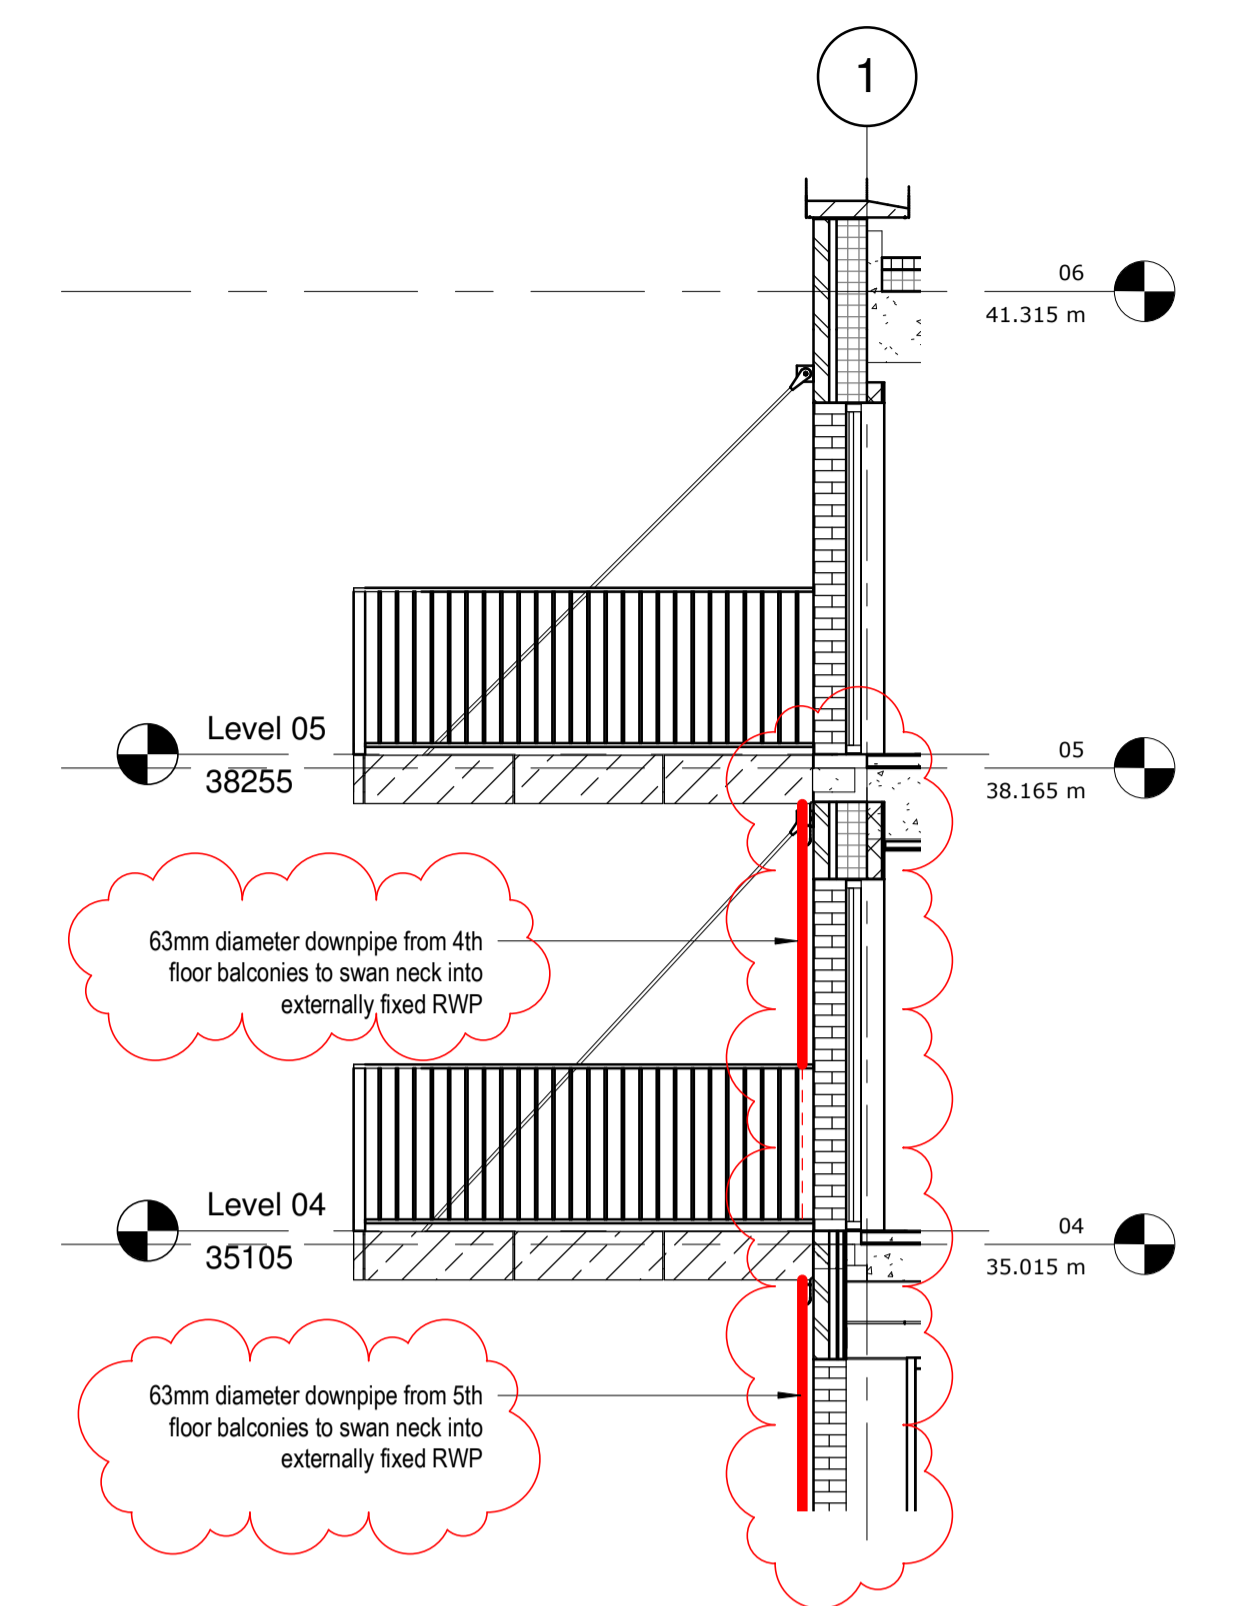

**4 Block A - Balcony RWP Route**  
1 : 50

C3	Updated to AKA Comments	CB	NF	17/12/18
C2	Bracket updated to MLM latest proposal	ST	NF	06/09/18
C1	First Issue For Construction Balcony Plan & Section updated. Soffit Plan added and RWP drainage route identified	ST	NF	20/07/18
1	Preliminary Issue	ST	NF	12/01/18
rev	description	drawn	checked	date
revisions				

status: CONSTRUCTION  
This drawing is protected under The Copyright, Designs and Patents Act 1988. Do not scale. Figured dimensions only are to be taken from this drawing. All dimensions are to be checked on site before any work is put in hand. If in doubt, ASK.

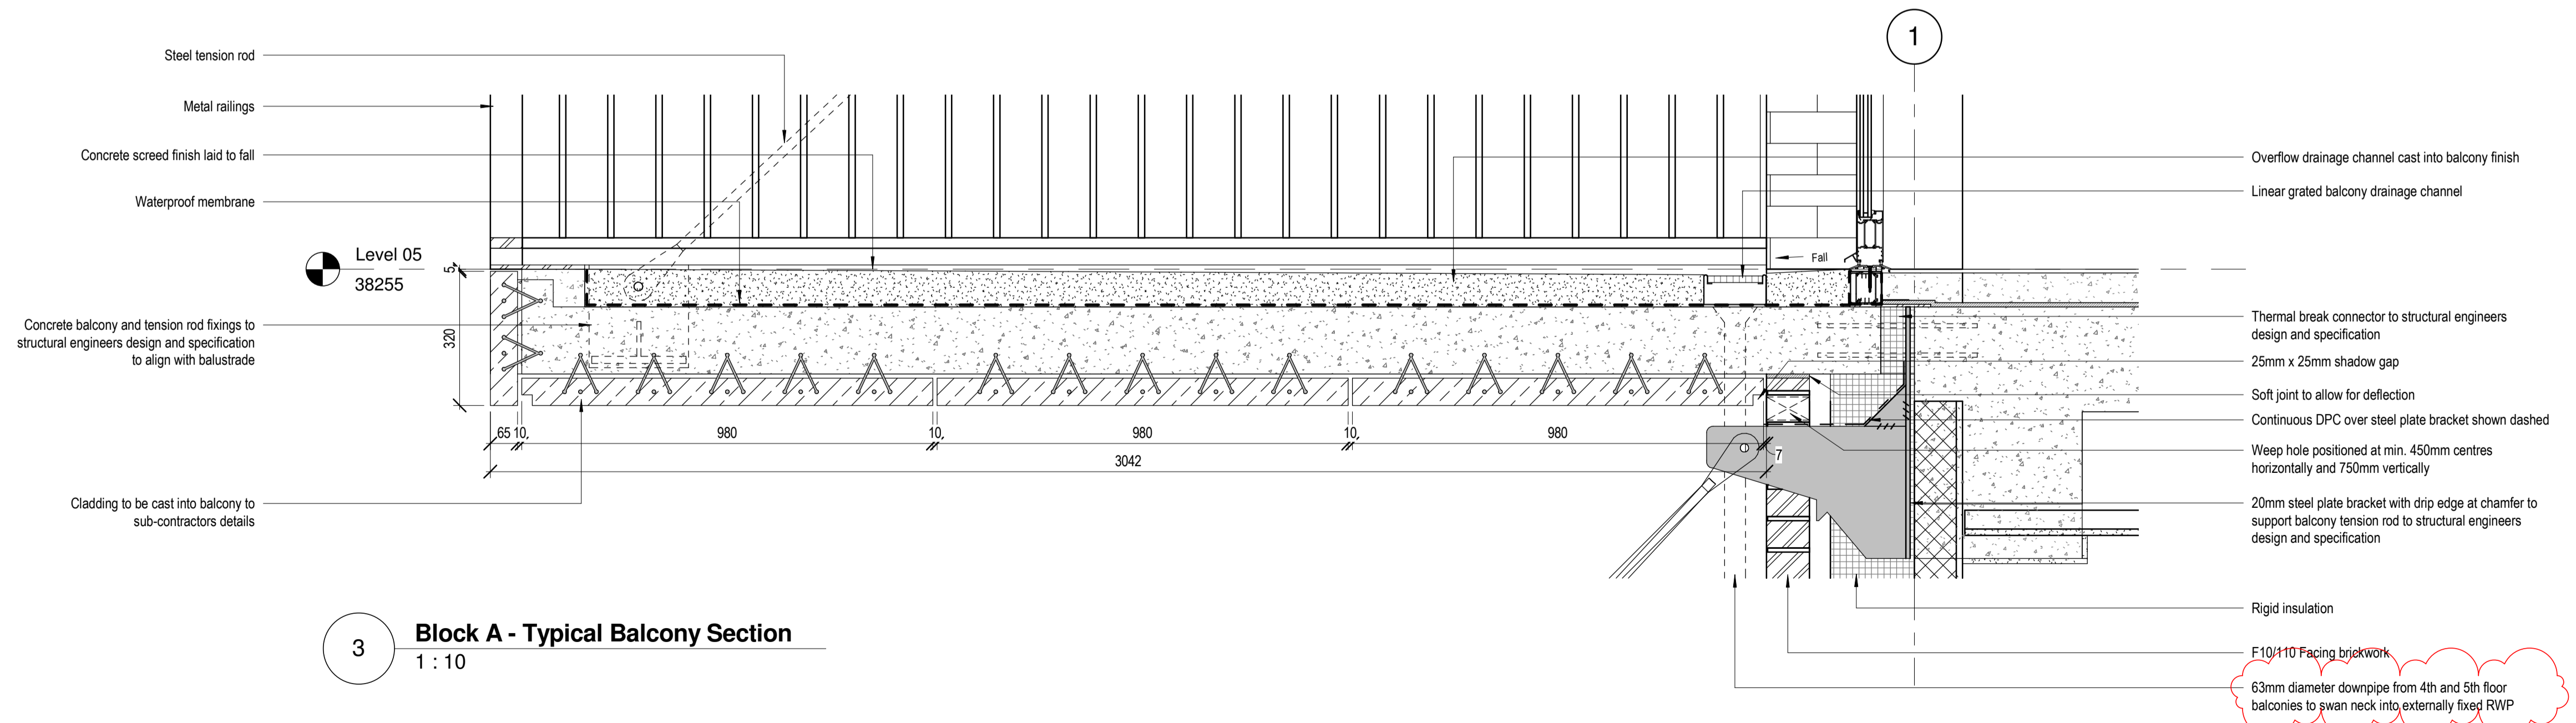

**3 Block A - Typical Balcony Section**  
1 : 10

**P T A L**  
PETER TAYLOR ASSOCIATES LIMITED  
7 CURZON STREET  
MAYFAIR LONDON W1J 5HG  
TELEPHONE + 44 (0)20 7495 3837  
FACSIMILE + 44 (0)20 7493 3475  
EMAIL MAYFAIR@PTAL.CO.UK  
WWW.PTAL.CO.UK

client: Neillcott Construction Group  
Excel House  
Cray Avenue  
Orpington  
Kent  
BR5 3ST



project: Central Somers Town  
Plot 1

title: Block A - Typical Balcony Details

scale: As indicated @ A1  
date: 11/01/18  
drawn: ST  
checked: NF

Project ID: 170044  
Originator: PTA  
Drawing No: P1-XX-DR-A-21-053  
revision: C3