



1 **Block A - Typical Inset Balcony Plan**
1 : 20

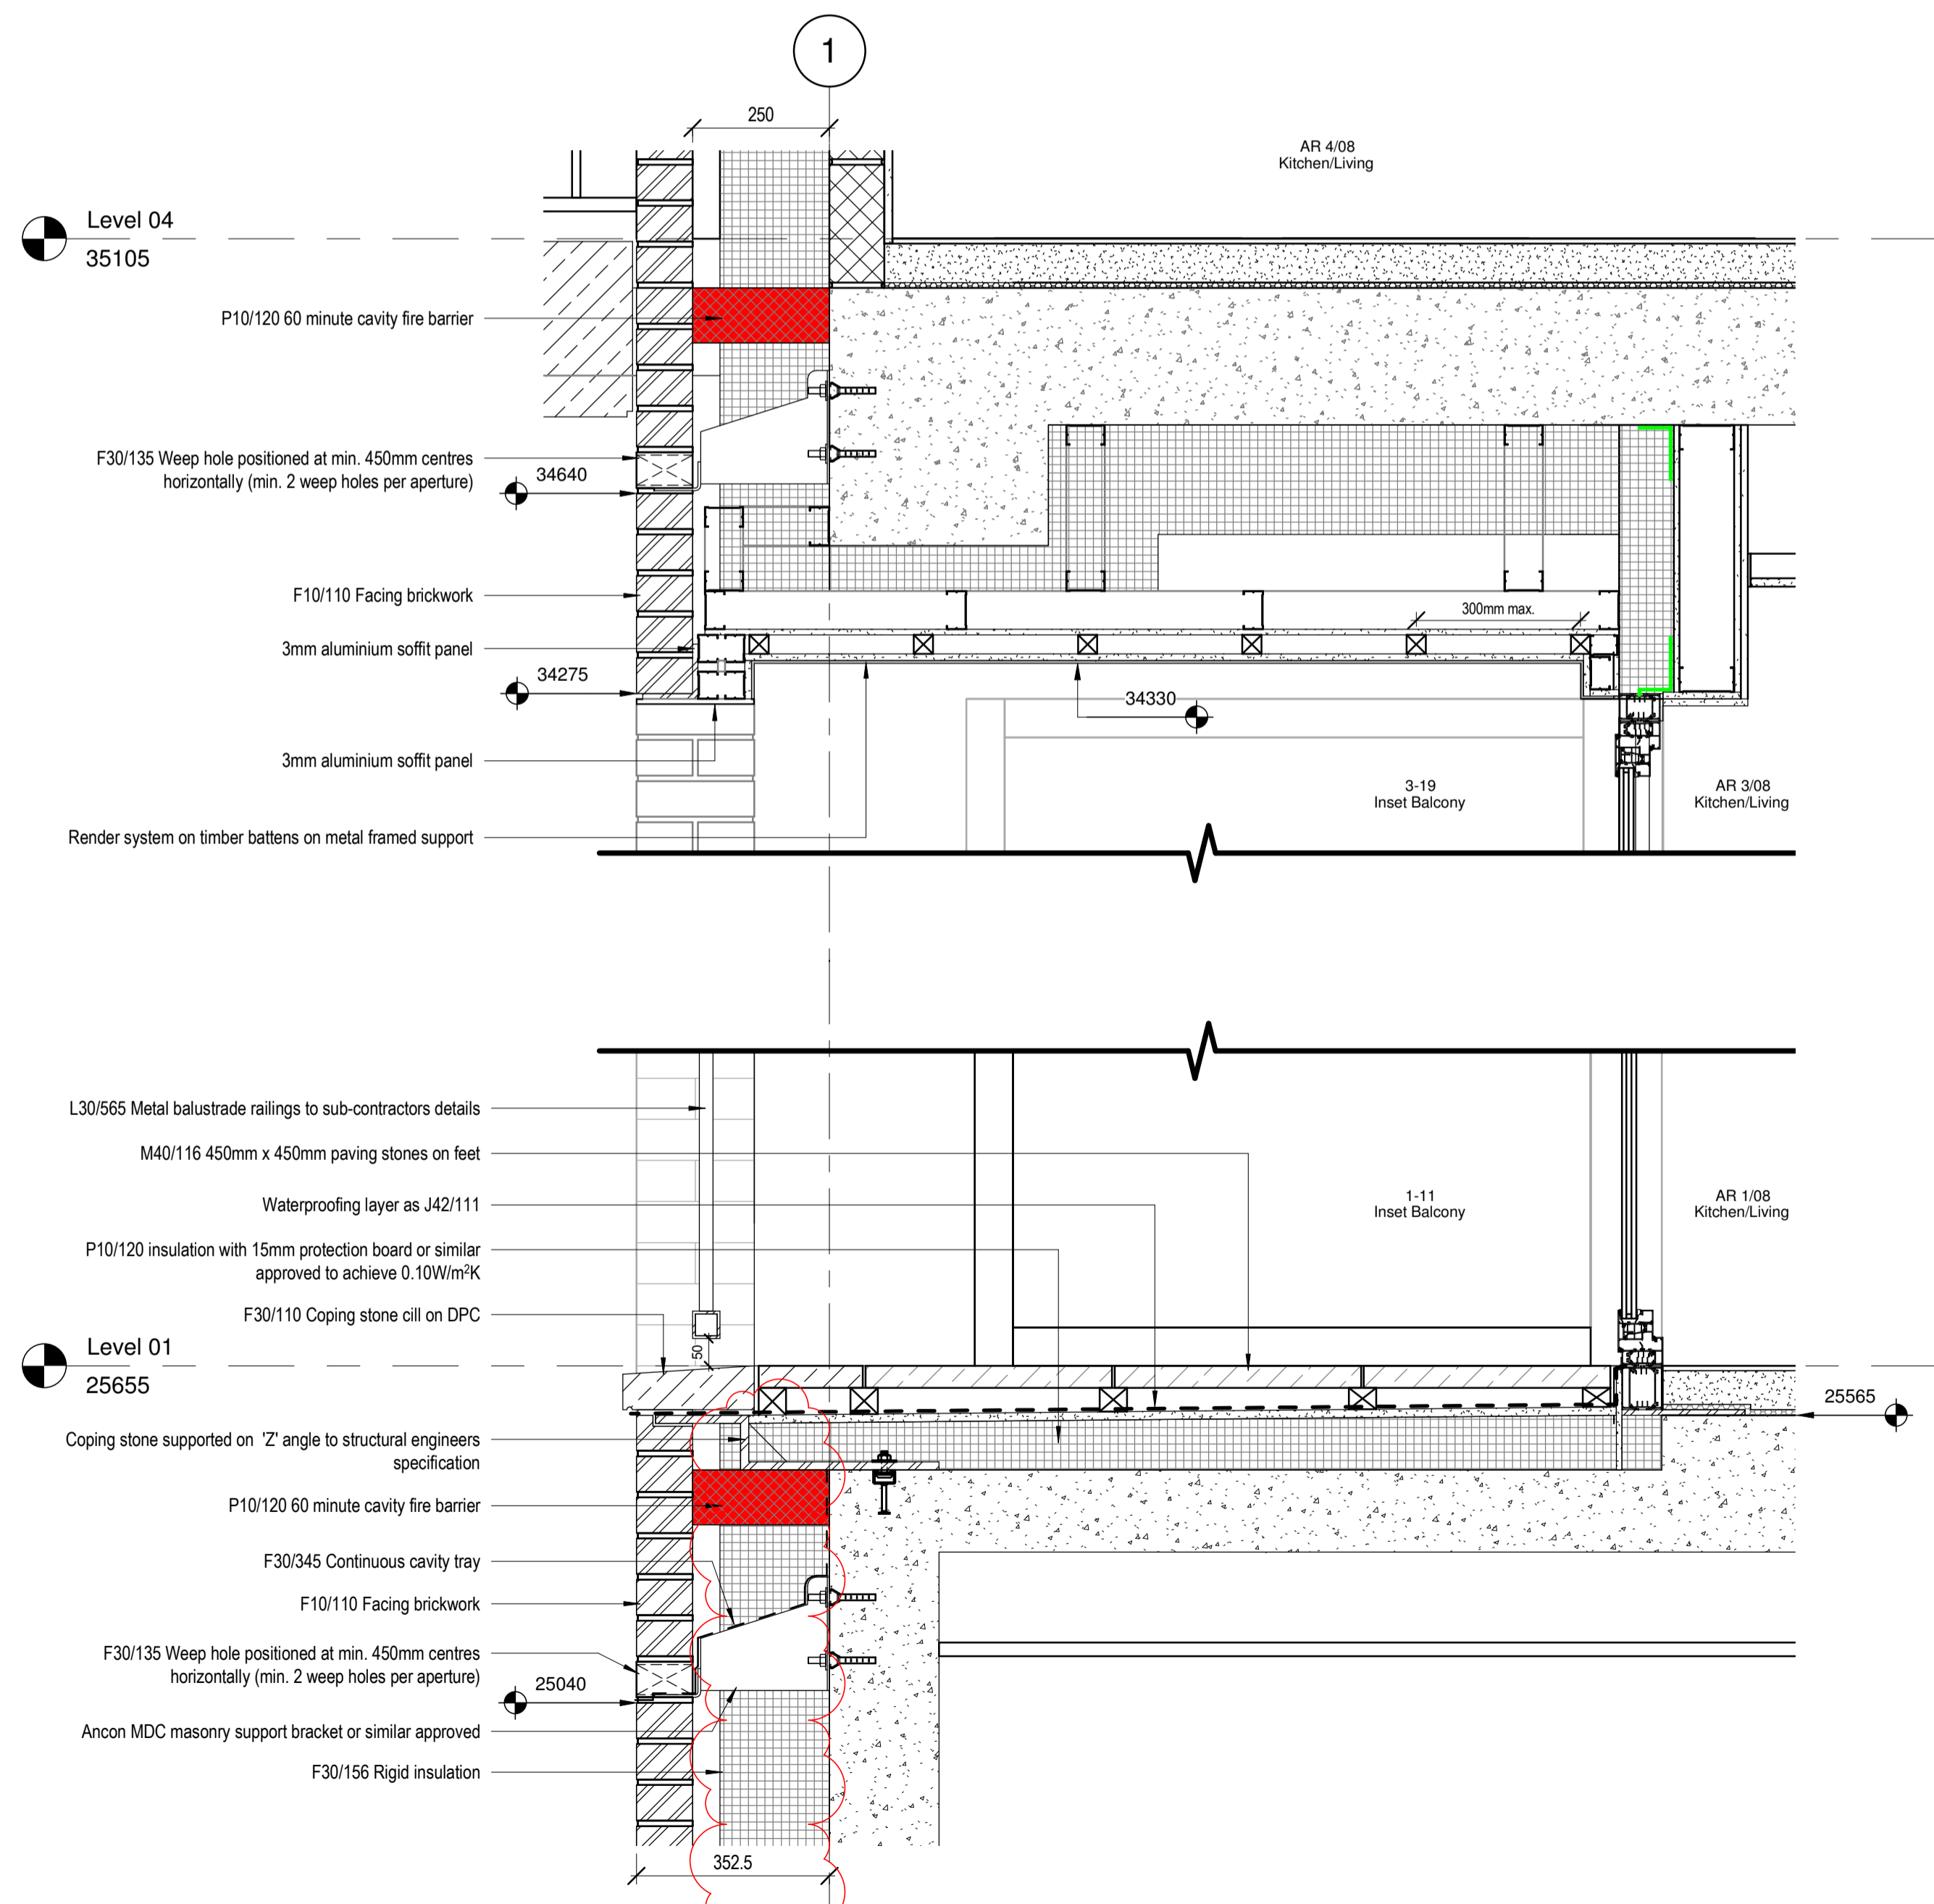

2 **Block A - Typical Inset Balcony Section**
1 : 10

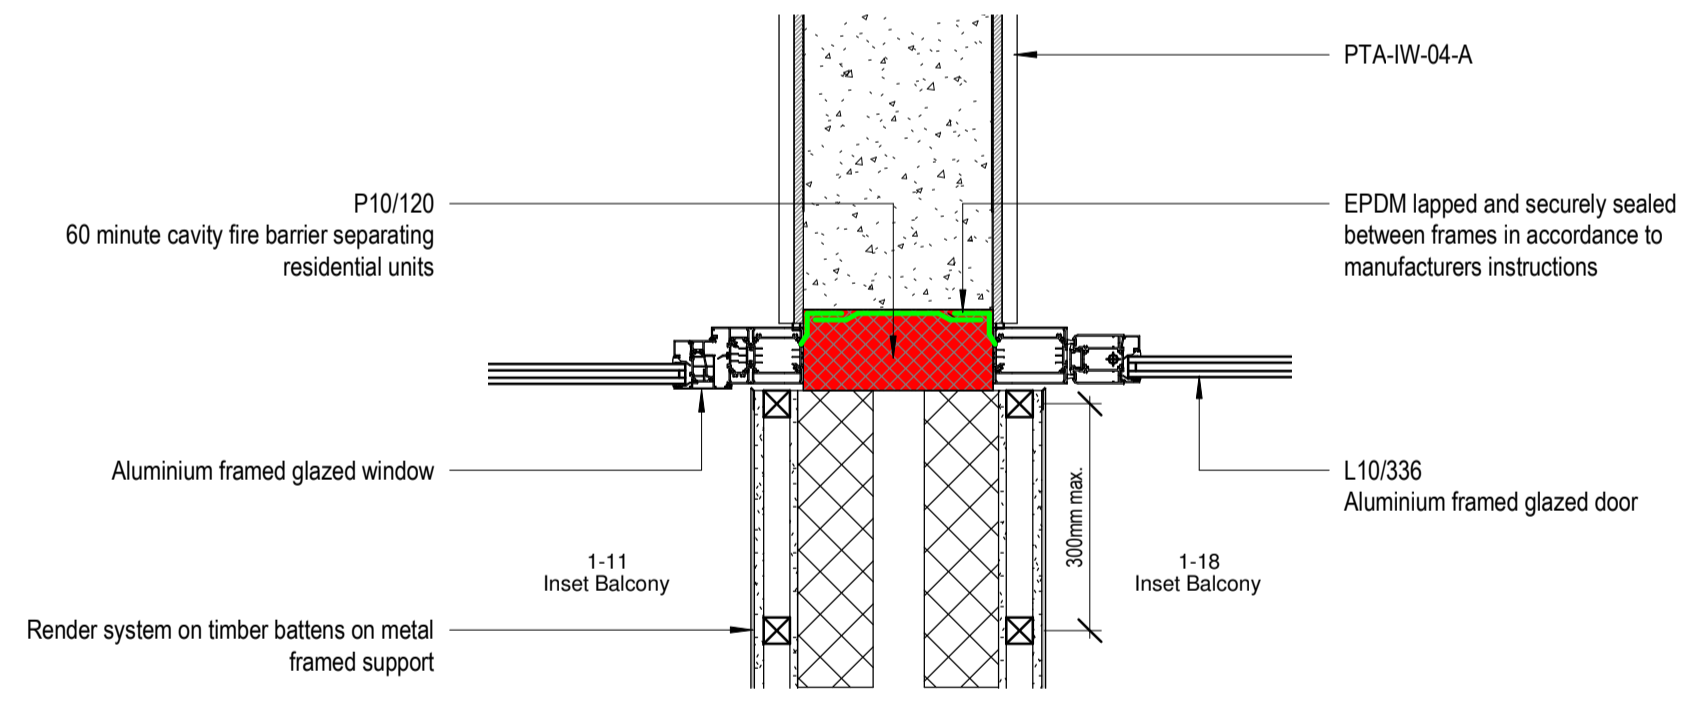

3 **Block A - Typical Inset Balcony - Party Wall Junction**
1 : 10

C2	Updated to AKA Comments	CB	NF	17/12/18
C1	First Issue For Construction. GRC cladding changed to render as per NCL email dated Fri 03/08/2018 13:11. Detail Section 2 updated and cavity fire barriers added. Detail Section 3 added.	ST	NF	24/08/18
1	Preliminary Issue	ST	NF	12/01/18
rev	description	drawn	checked	date
revisions				

status: CONSTRUCTION
This drawing is protected under The Copyright, Designs and Patents Act 1988. Do not scale. Figured dimensions only are to be taken from this drawing. All dimensions are to be checked on site before any work is put in hand. If in doubt, ASK.

P T A L
PETER TAYLOR ASSOCIATES LIMITED
7 CURZON STREET
MAYFAIR LONDON W1J 5HG
-
TELEPHONE + 44 (0)20 7495 3837
FACSIMILE + 44 (0)20 7493 3475
EMAIL MAYFAIR@PTAL.CO.UK
-
WWW.PTAL.CO.UK

client: Neilcott Construction Group
Excel House
Cray Avenue
Orpington
Kent
BR5 3ST



project: Central Somers Town
Plot 1

title: Block A - Typical Inset Balcony Details

scale: As indicated @ A1
date: 01/11/18
drawn: ST
checked: NF

Project ID: 170044
Originator: PTA
Drawing No: P1-XX-DR-A-21-054
revision: C2