



1 **Curtain Wall Type CW01**  
1 : 20

2 **Curtain Wall Type CW02**  
1 : 20

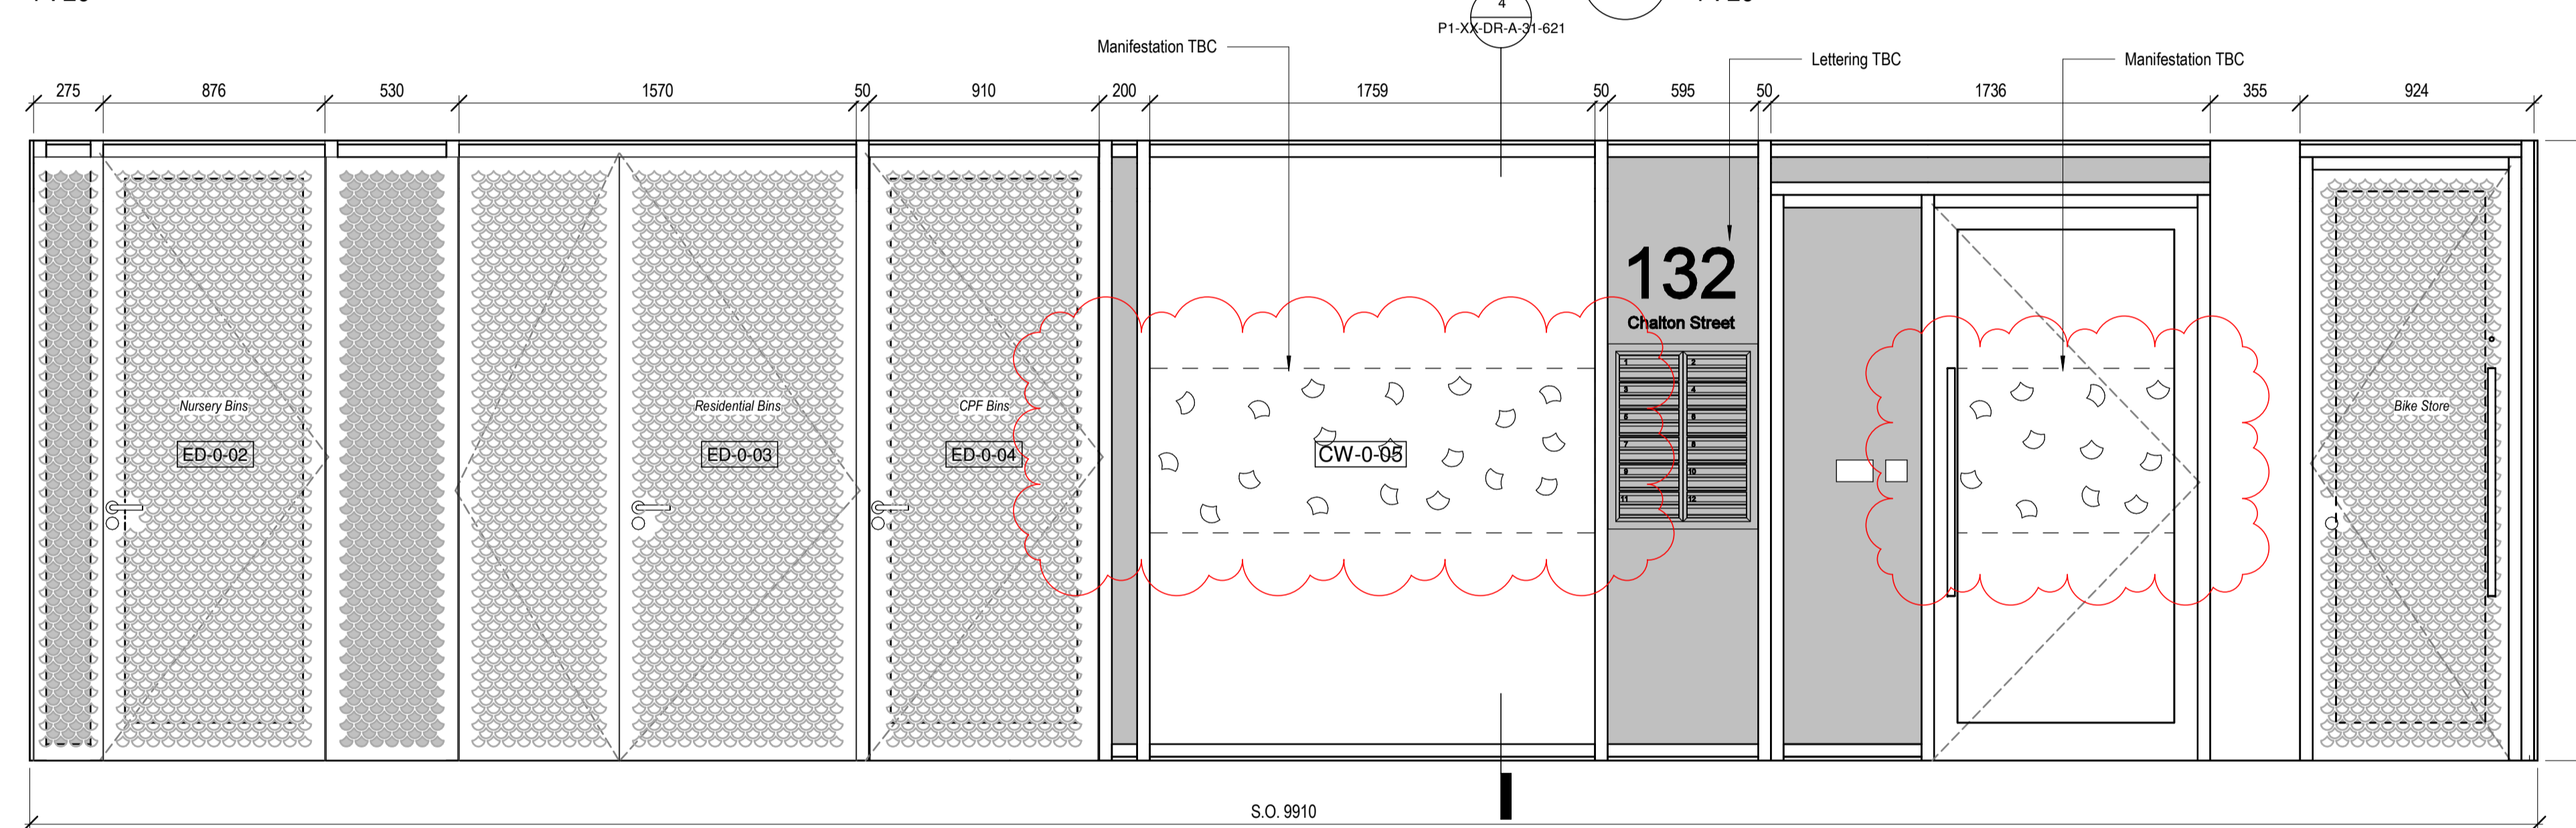

3 **Curtain Wall Type CW05**  
1 : 20

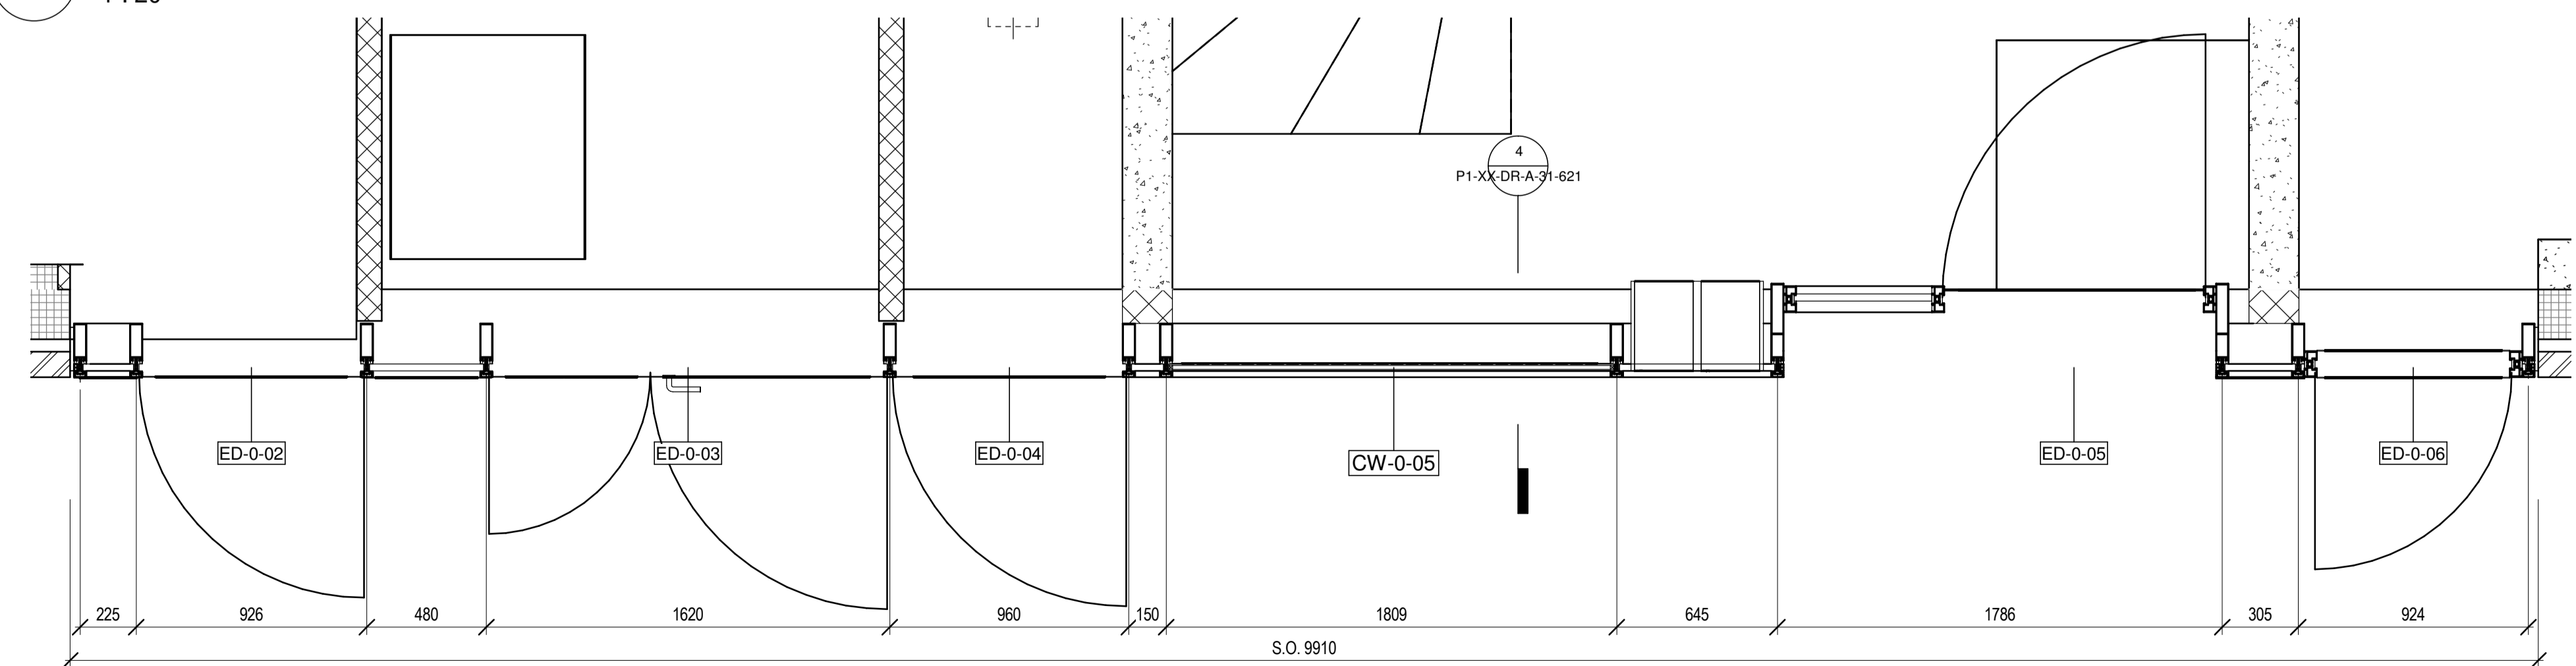

4 **Curtain Wall Type CW05 Plan**  
1 : 20

**NOTE**  
Refer to curtain wall schedule P1-XX-SH-A-31-425.

rev	description	drawn	checked	date
5	Manifestation design updated	CB	NF	15/01/19
4	Updated to AKA Comments	CB	NF	17/12/18
3	Drawings updated to AKA comments	AK	NF	17/08/18
2	Curtain Wall reference updated from CW03 to CW05	ST	NF	20/07/18
1	First Issue for Construction	GB	NF	25/04/18

status: **CONSTRUCTION**  
This drawing is protected under The Copyright, Designs and Patents Act 1988. Do not scale. Figured dimensions only are to be taken from this drawing. All dimensions are to be checked on site before any work is put in hand. If in doubt, ASK.

**P T A L**  
PETER TAYLOR ASSOCIATES LIMITED  
7 CURZON STREET  
MAYFAIR LONDON W1J 5HG  
TELEPHONE + 44 (0)20 7495 3837  
FACSIMILE + 44 (0)20 7493 3475  
EMAIL MAYFAIR@PTAL.CO.UK  
WWW.PTAL.CO.UK

client: Neilcott Construction Group  
Excel House  
Cray Avenue  
Orpington  
Kent  
BR5 3ST



project: Central Somers Town  
Plot 1

title: Curtain Wall Types - Sheet 1

scale: 1 : 20 @ A1

date: 15/12/17

drawn: ST  
checked: NF

Project ID: 170044  
Originator: PTA  
Drawing No: P1-XX-DR-A-31-525  
revision: C5