



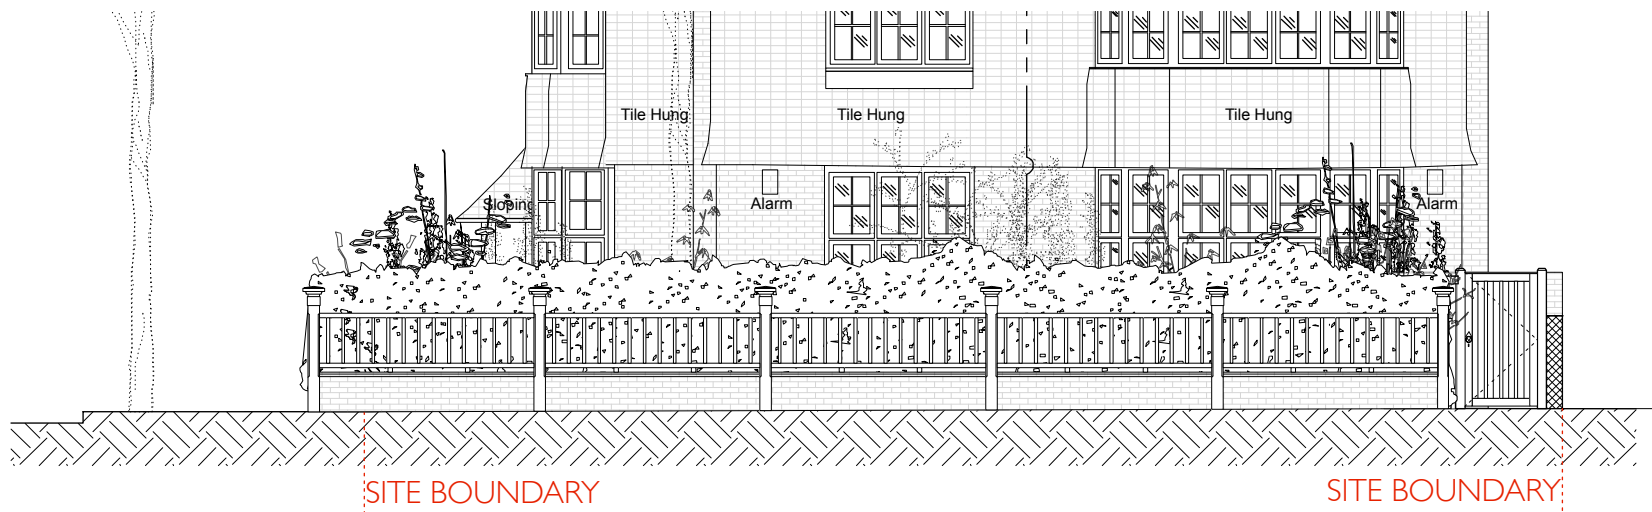


PROPOSED FRONT RAILING ELEVATION



PROPOSED SIDE RAILING ELEVATION

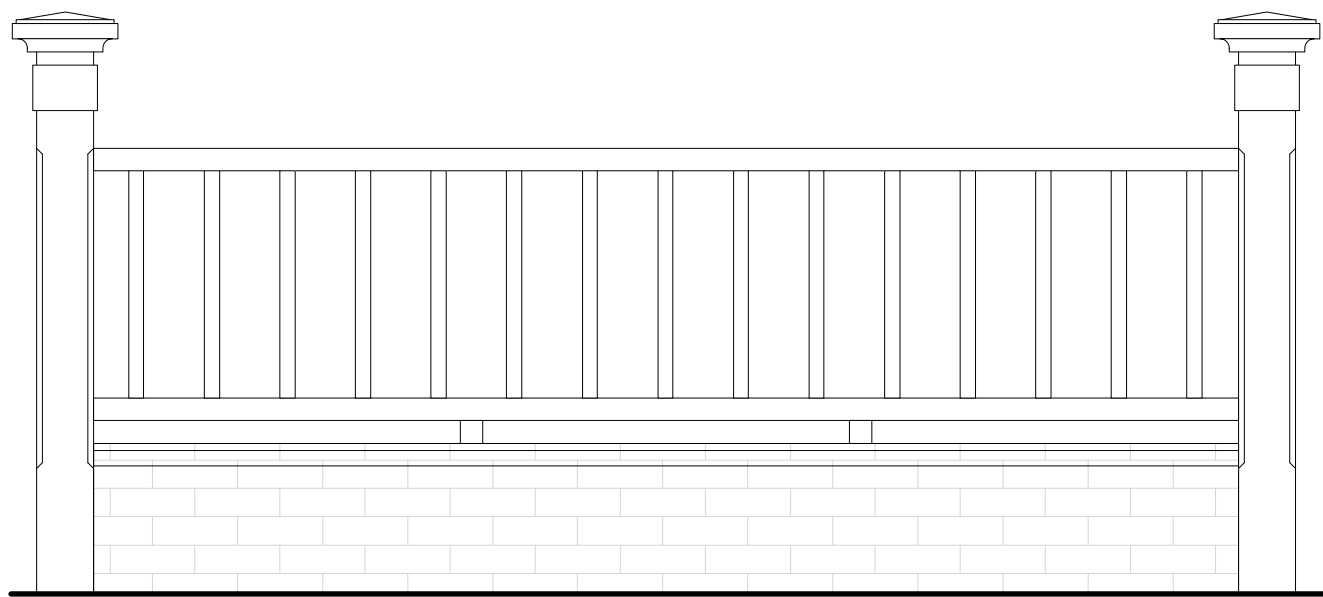

PROPOSED RAILING - ELEVATION

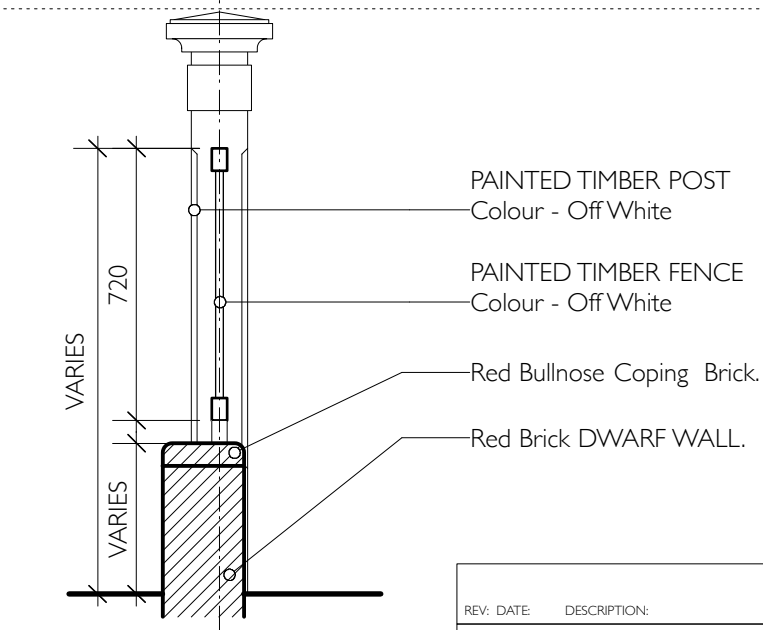

PROPOSED RAILING - SECTION

GENERAL NOTES
 All dimensions are to be checked on site before commencement of works.
 This drawing to be read in conjunction with all relevant Architect's drawings, specifications and other consultants' information.



REV.	DATE	DESCRIPTION	INITIALS	1 WADHAM GARDENS PROPOSED DRAWINGS	
A	02.10.18	General fencing design amendments following planning officer comments.	DP	PROJECT:	Wadham Gardens
				CLIENT:	Marcus Cooper Group
				DRAWING:	Proposed Railing
				SCALE:	1:20@A3 & 1:100@A3
				DRAWN:	DP
				DATE:	May-18
				CHECKED:	SW
				CAD FILE:	1179-10 Proposed
				DRAWING NO:	1179-10 Proposed
				REV:	A