


# WADHAM GARDENS WASTE STORAGE / BICYCLE SHED

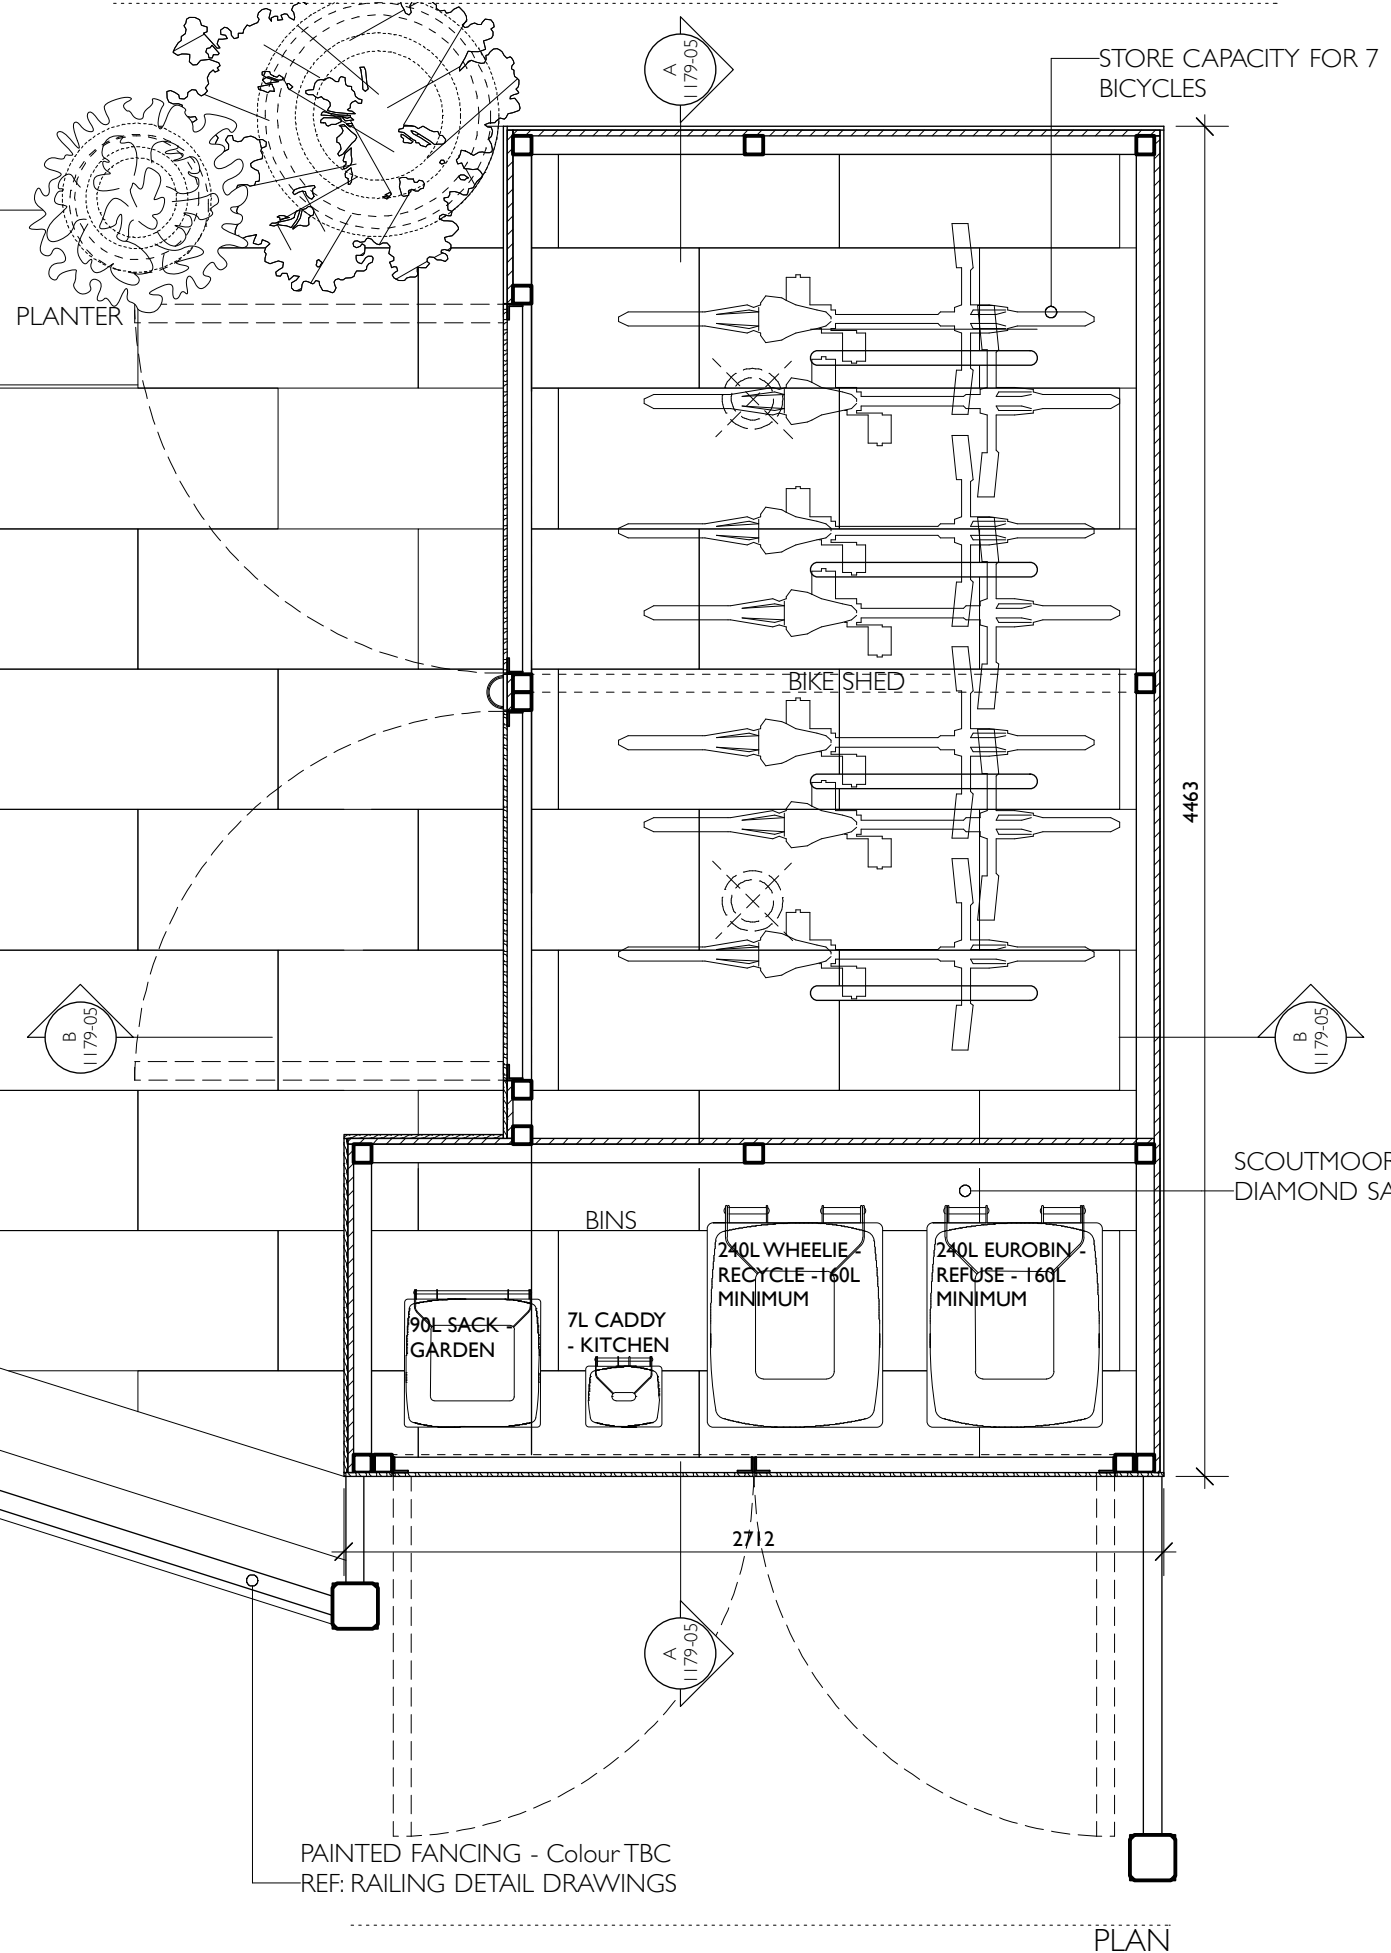


PLAN

## WASTE RECYCLING & STORAGE PER WEEK


- APARTMENT 1 - 2 BEDROOMS - 170 LITRES
- APARTMENT 2 - 3 BEDROOMS - 240 LITRES
- APARTMENT 3 (The Cottage) - 4 BEDROOMS - 320 LITRES
- APARTMENT 4 - 1 BEDROOM - 100 LITRES
- APARTMENT 5 - 2 BEDROOMS - 170 LITRES
- APARTMENT 6 - 1 BEDROOM - 100 LITRES
- TOTAL: 1100 LITRES (MINIMUM WASTE)

## BICYCLE STORAGE (BREEAM REQUIREMENTS)

- 1 BICYCLE
- 1 BICYCLE
- 2 BICYCLES
- 0.5 BICYCLE
- 1 BICYCLE
- 0.5 BICYCLE
- TOTAL OF 6 BICYCLES (1 BREEAM CREDIT) + 1 BICYCLE (VISITORS): 7 BICYCLES

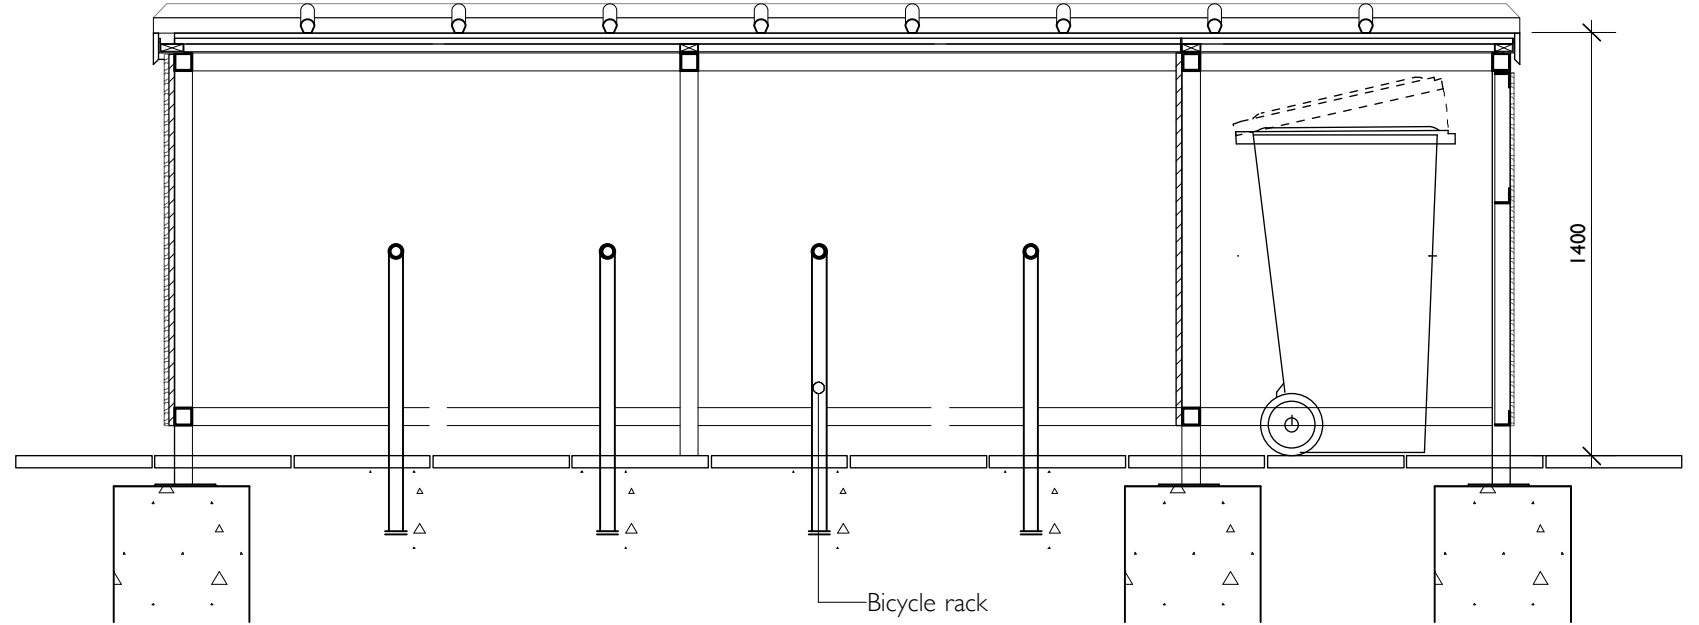


SECTION AA

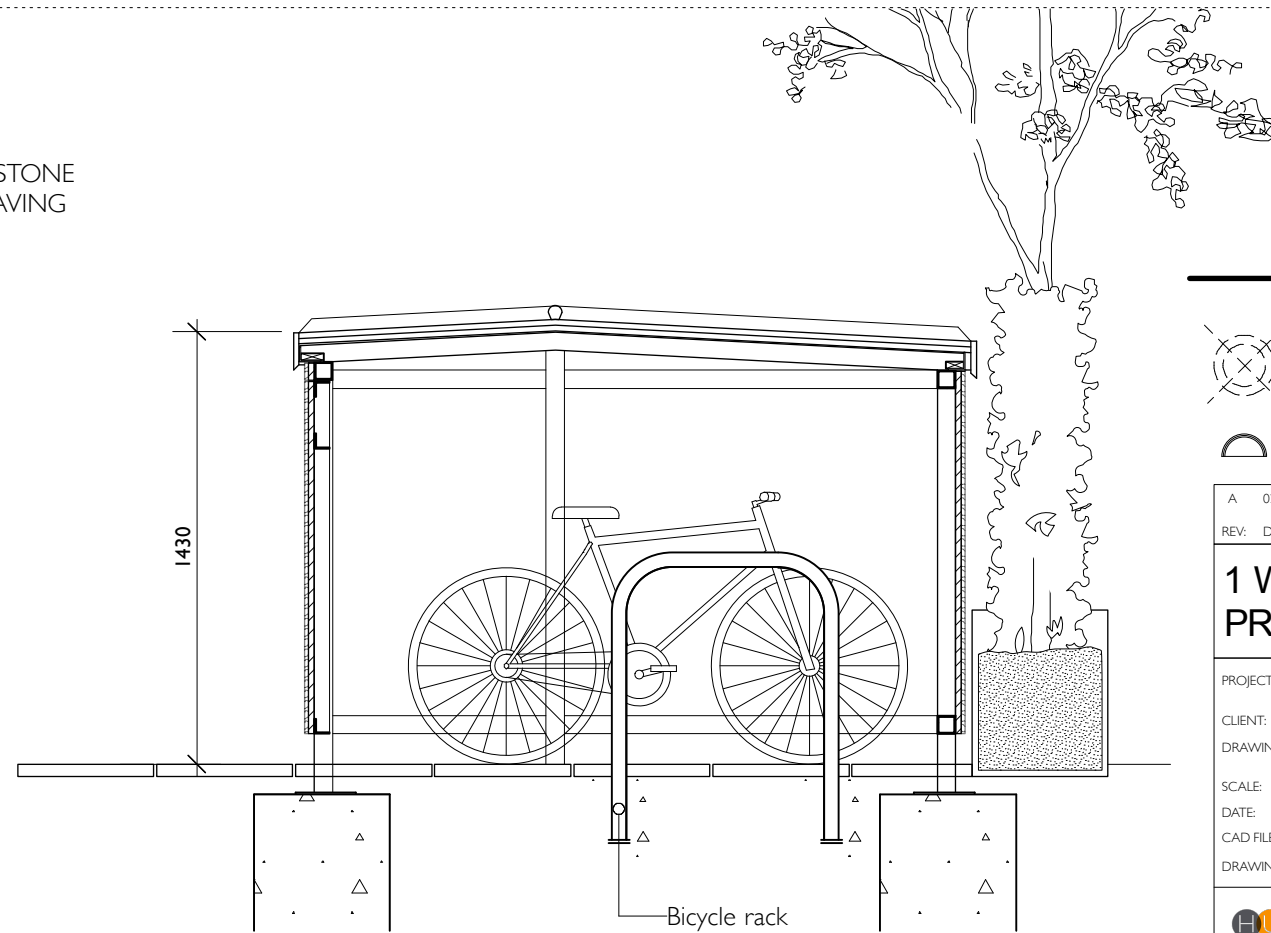

SECTION BB

**GENERAL NOTES**  
 All dimensions are to be checked on site before commencement of works.  
 All sizes and dimensions to any structural elements are indicative only. See structural engineer's drawings for actual sizes/dimensions.  
 Sizes of and dimensions to any service elements are indicative only. See service engineer's drawings for actual sizes/dimensions.  
 This drawing to be read in conjunction with all relevant Architect's drawings, specifications and other consultants' information.

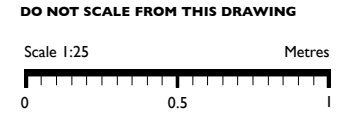

### LEGEND

- SITE BOUNDARY
- ⊗ motion sensor, pendant light hanging point
- ◐ motion sensor wall light

A	02.10.18	General fencing design amendments following DP planning officer comments.	DP
REV:	DATE:	DESCRIPTION:	INITIALS:
<b>1 WADHAM GARDENS PROPOSED DRAWINGS</b>			
PROJECT:	Wadham Gardens		
CLIENT:	Marcus Cooper Group		
DRAWING:	Proposed Waste/Cycle Storage		
SCALE:	1:25@A3	DRAWN:	DP
DATE:	May-18	CHECKED:	SW
CAD FILE:	1179-05 Proposed		
DRAWING NO:	1179-05 Proposed	REV:	A

**GENERAL NOTES**

All dimensions are to be checked on site before commencement of works.

All sizes and dimensions to any structural elements are indicative only. See structural engineer's drawings for actual sizes/dimensions.


Sizes of and dimensions to any service elements are indicative only. See service engineer's drawings for actual sizes/dimensions.

This drawing to be read in conjunction with all relevant Architect's drawings, specifications and other consultants' information.


**DO NOT SCALE FROM THIS DRAWING**



GARDEN ELEVATION

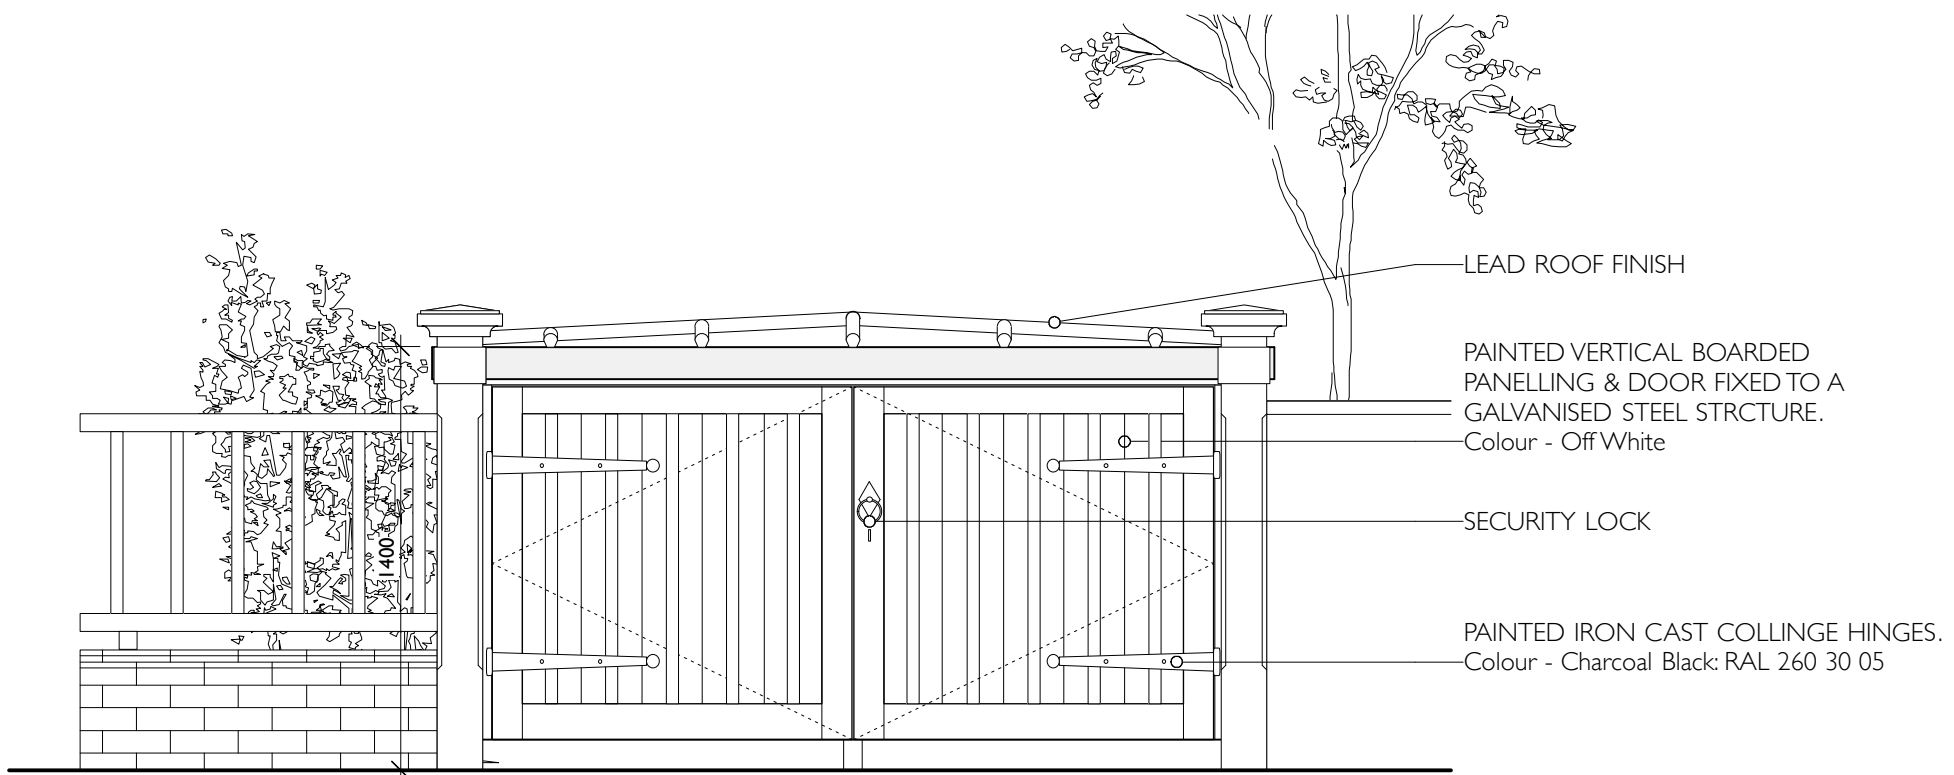

WADHAM GARDENS ELEVATION

A	02.10.18	General fencing design amendments following planning officer comments.	DP
REV:	DATE:	DESCRIPTION:	INITIALS:
<b>1 WADHAM GARDENS PROPOSED DRAWINGS</b>			
PROJECT:	Wadham Gardens		
CLIENT:	Marcus Cooper Group		
DRAWING:	Proposed Waste/Cycle Storage		
SCALE:	1:25@A3	DRAWN:	DP
DATE:	May-18	CHECKED:	SW
CAD FILE:	1179-05 Proposed		
DRAWING NO:	1179-06 Proposed	REV:	A
 <b>ARCHITECTS AND DESIGNERS LTD</b>			
<small>15 Hoopers Yard London NW6 7EJ   020 7328 2576   0207 624 7811   Email: info@hubarchitects.co.uk</small>			