



- NOTES:**
1. This drawing is a COPYRIGHT of Archetype.
 2. Do not scale the drawing, use figured dimensions only.
 3. All dimensions must be checked on site and Archetype should be informed immediately of any discrepancies prior to construction.

1:100 (metres)

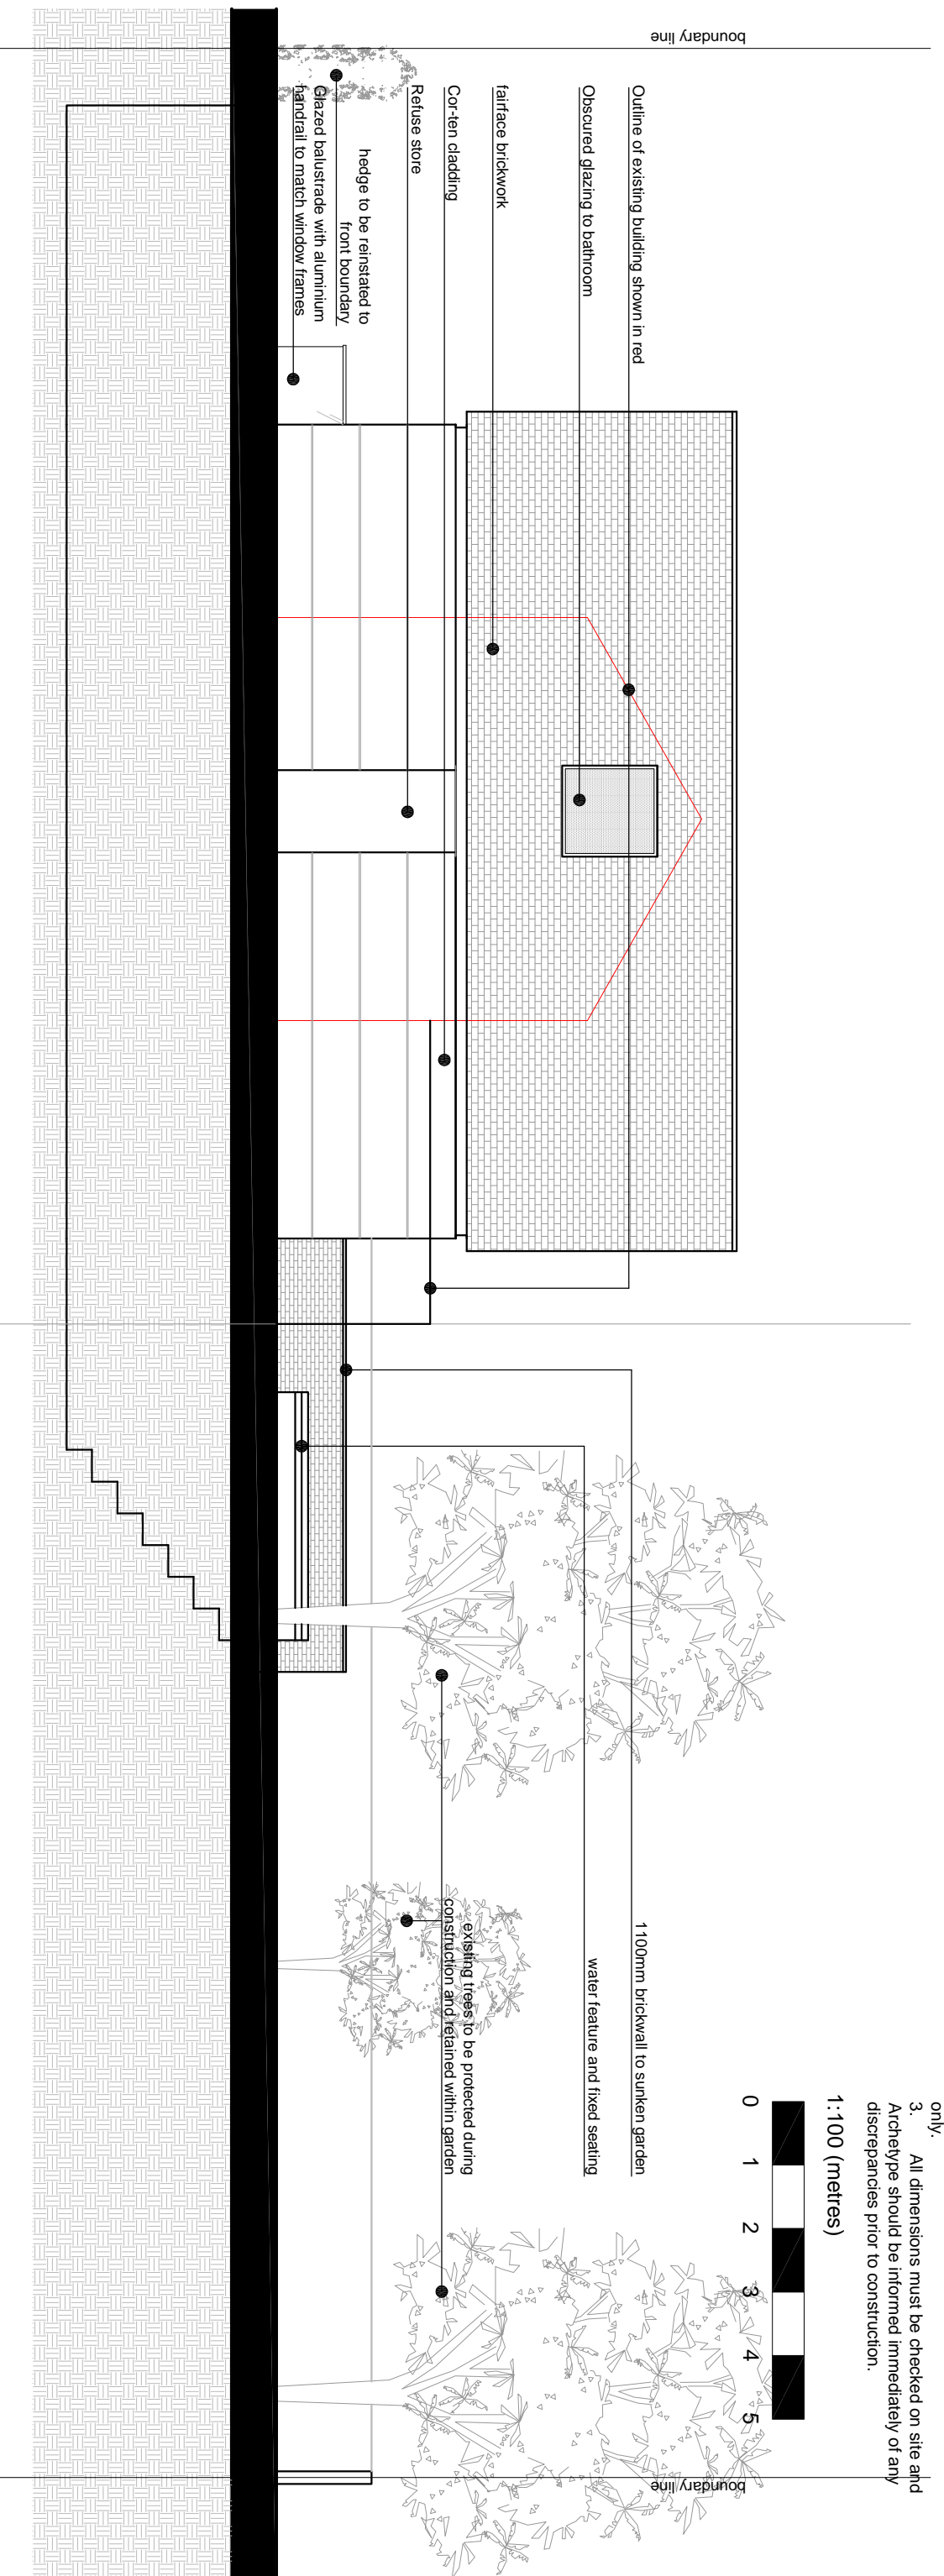

PROPOSED SIDE ELEVATION

1:100

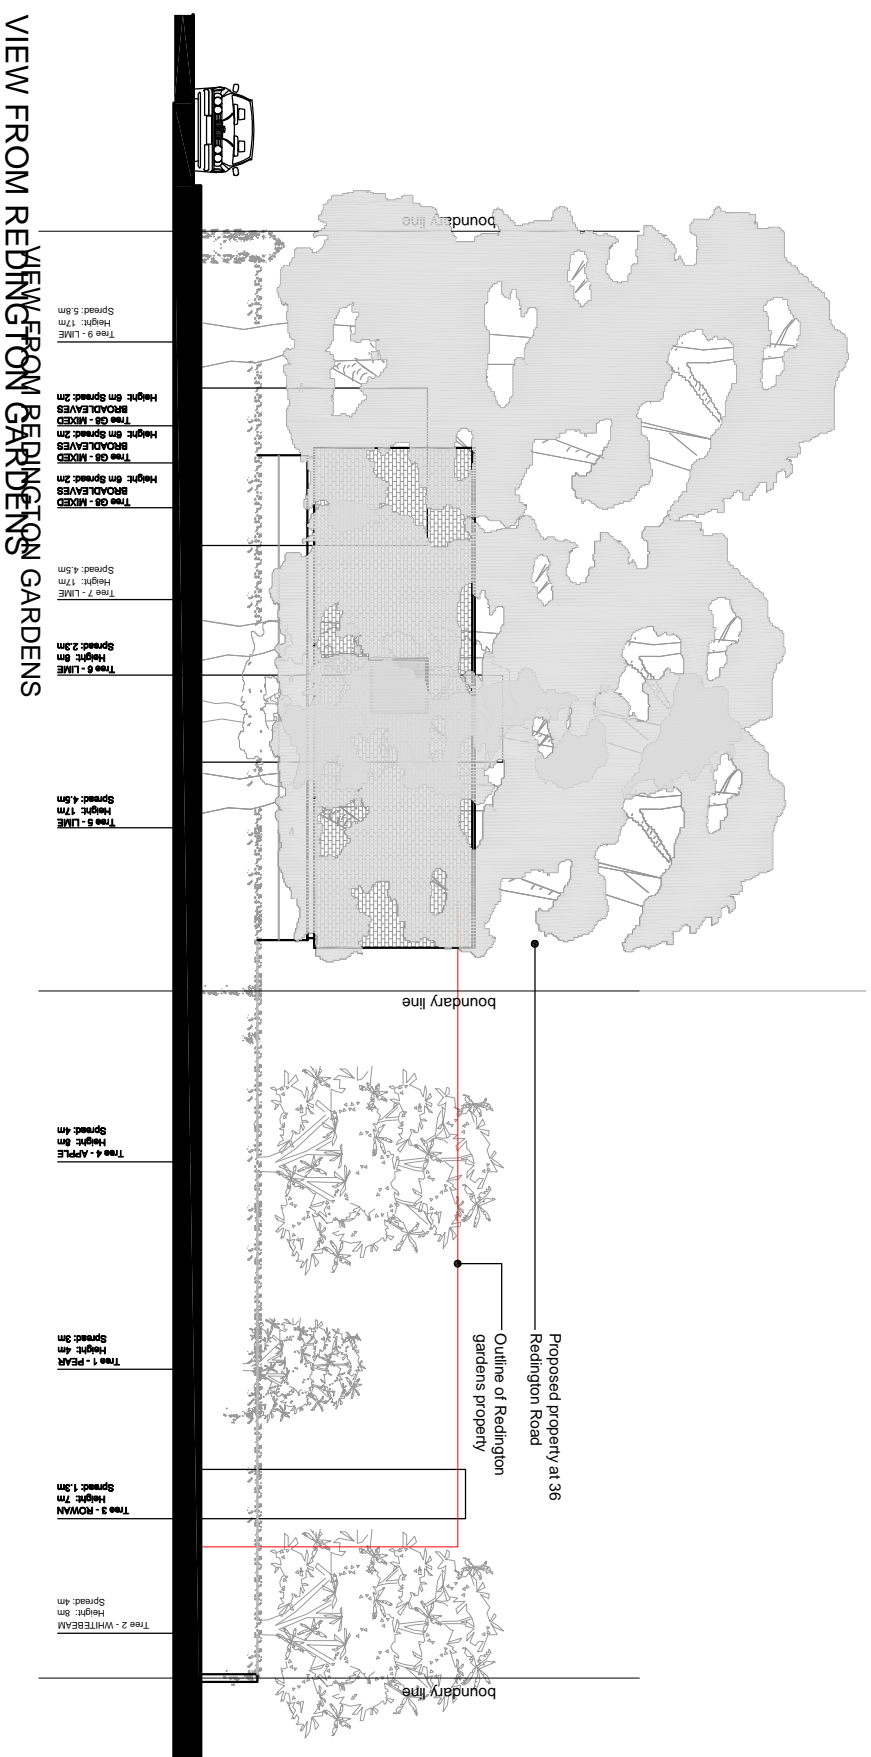

VIEW FROM REDINGTON GARDENS

1:200

NOTE: Tree heights and spread based on findings of Arboticultural Report. For further details of existing trees within proposal site and along boundary lines with neighbouring property, refer to documentation provided by Landmark Trees.

<p>Archetype Architects Planners Designers 171 Bowdoin Street, London W1U 6AA Tel: 020 7460 3000 Fax: 020 7460 3006 e-mail: arch@archetype.org.uk Web: www.archetype.org.uk</p>													
<p>Project: 36 REDINGTON ROAD LONDON, N4 2ED</p>	<p>Drawing Title: PROPOSED SIDE ELEVATION & VIEW FROM REDINGTON GARDEN PROPERTY</p>												
<p>Revision:</p> <table border="1"> <tr> <th>Revision</th> <th>Description</th> <th>Date</th> </tr> <tr> <td>C</td> <td>2ND FL REMOVED</td> <td>26.10.14</td> </tr> <tr> <td>B</td> <td>ROOF AMENDMENTS 15,10,14</td> <td></td> </tr> <tr> <td>A</td> <td>SCALE BAR AMENDED</td> <td>09.10.14</td> </tr> </table>	Revision	Description	Date	C	2ND FL REMOVED	26.10.14	B	ROOF AMENDMENTS 15,10,14		A	SCALE BAR AMENDED	09.10.14	<p>Drawing No.: 1048 (10) 07</p> <p>Scale: 1:100 (metres)</p> <p>Author: MS</p> <p>Approved: SP</p> <p>Date: 4/11/15</p> <p>Revision: C</p>
Revision	Description	Date											
C	2ND FL REMOVED	26.10.14											
B	ROOF AMENDMENTS 15,10,14												
A	SCALE BAR AMENDED	09.10.14											