



Do not scale off this drawing - All areas and dimensions are approximate and subject to site survey.
© copyright of tasou associates

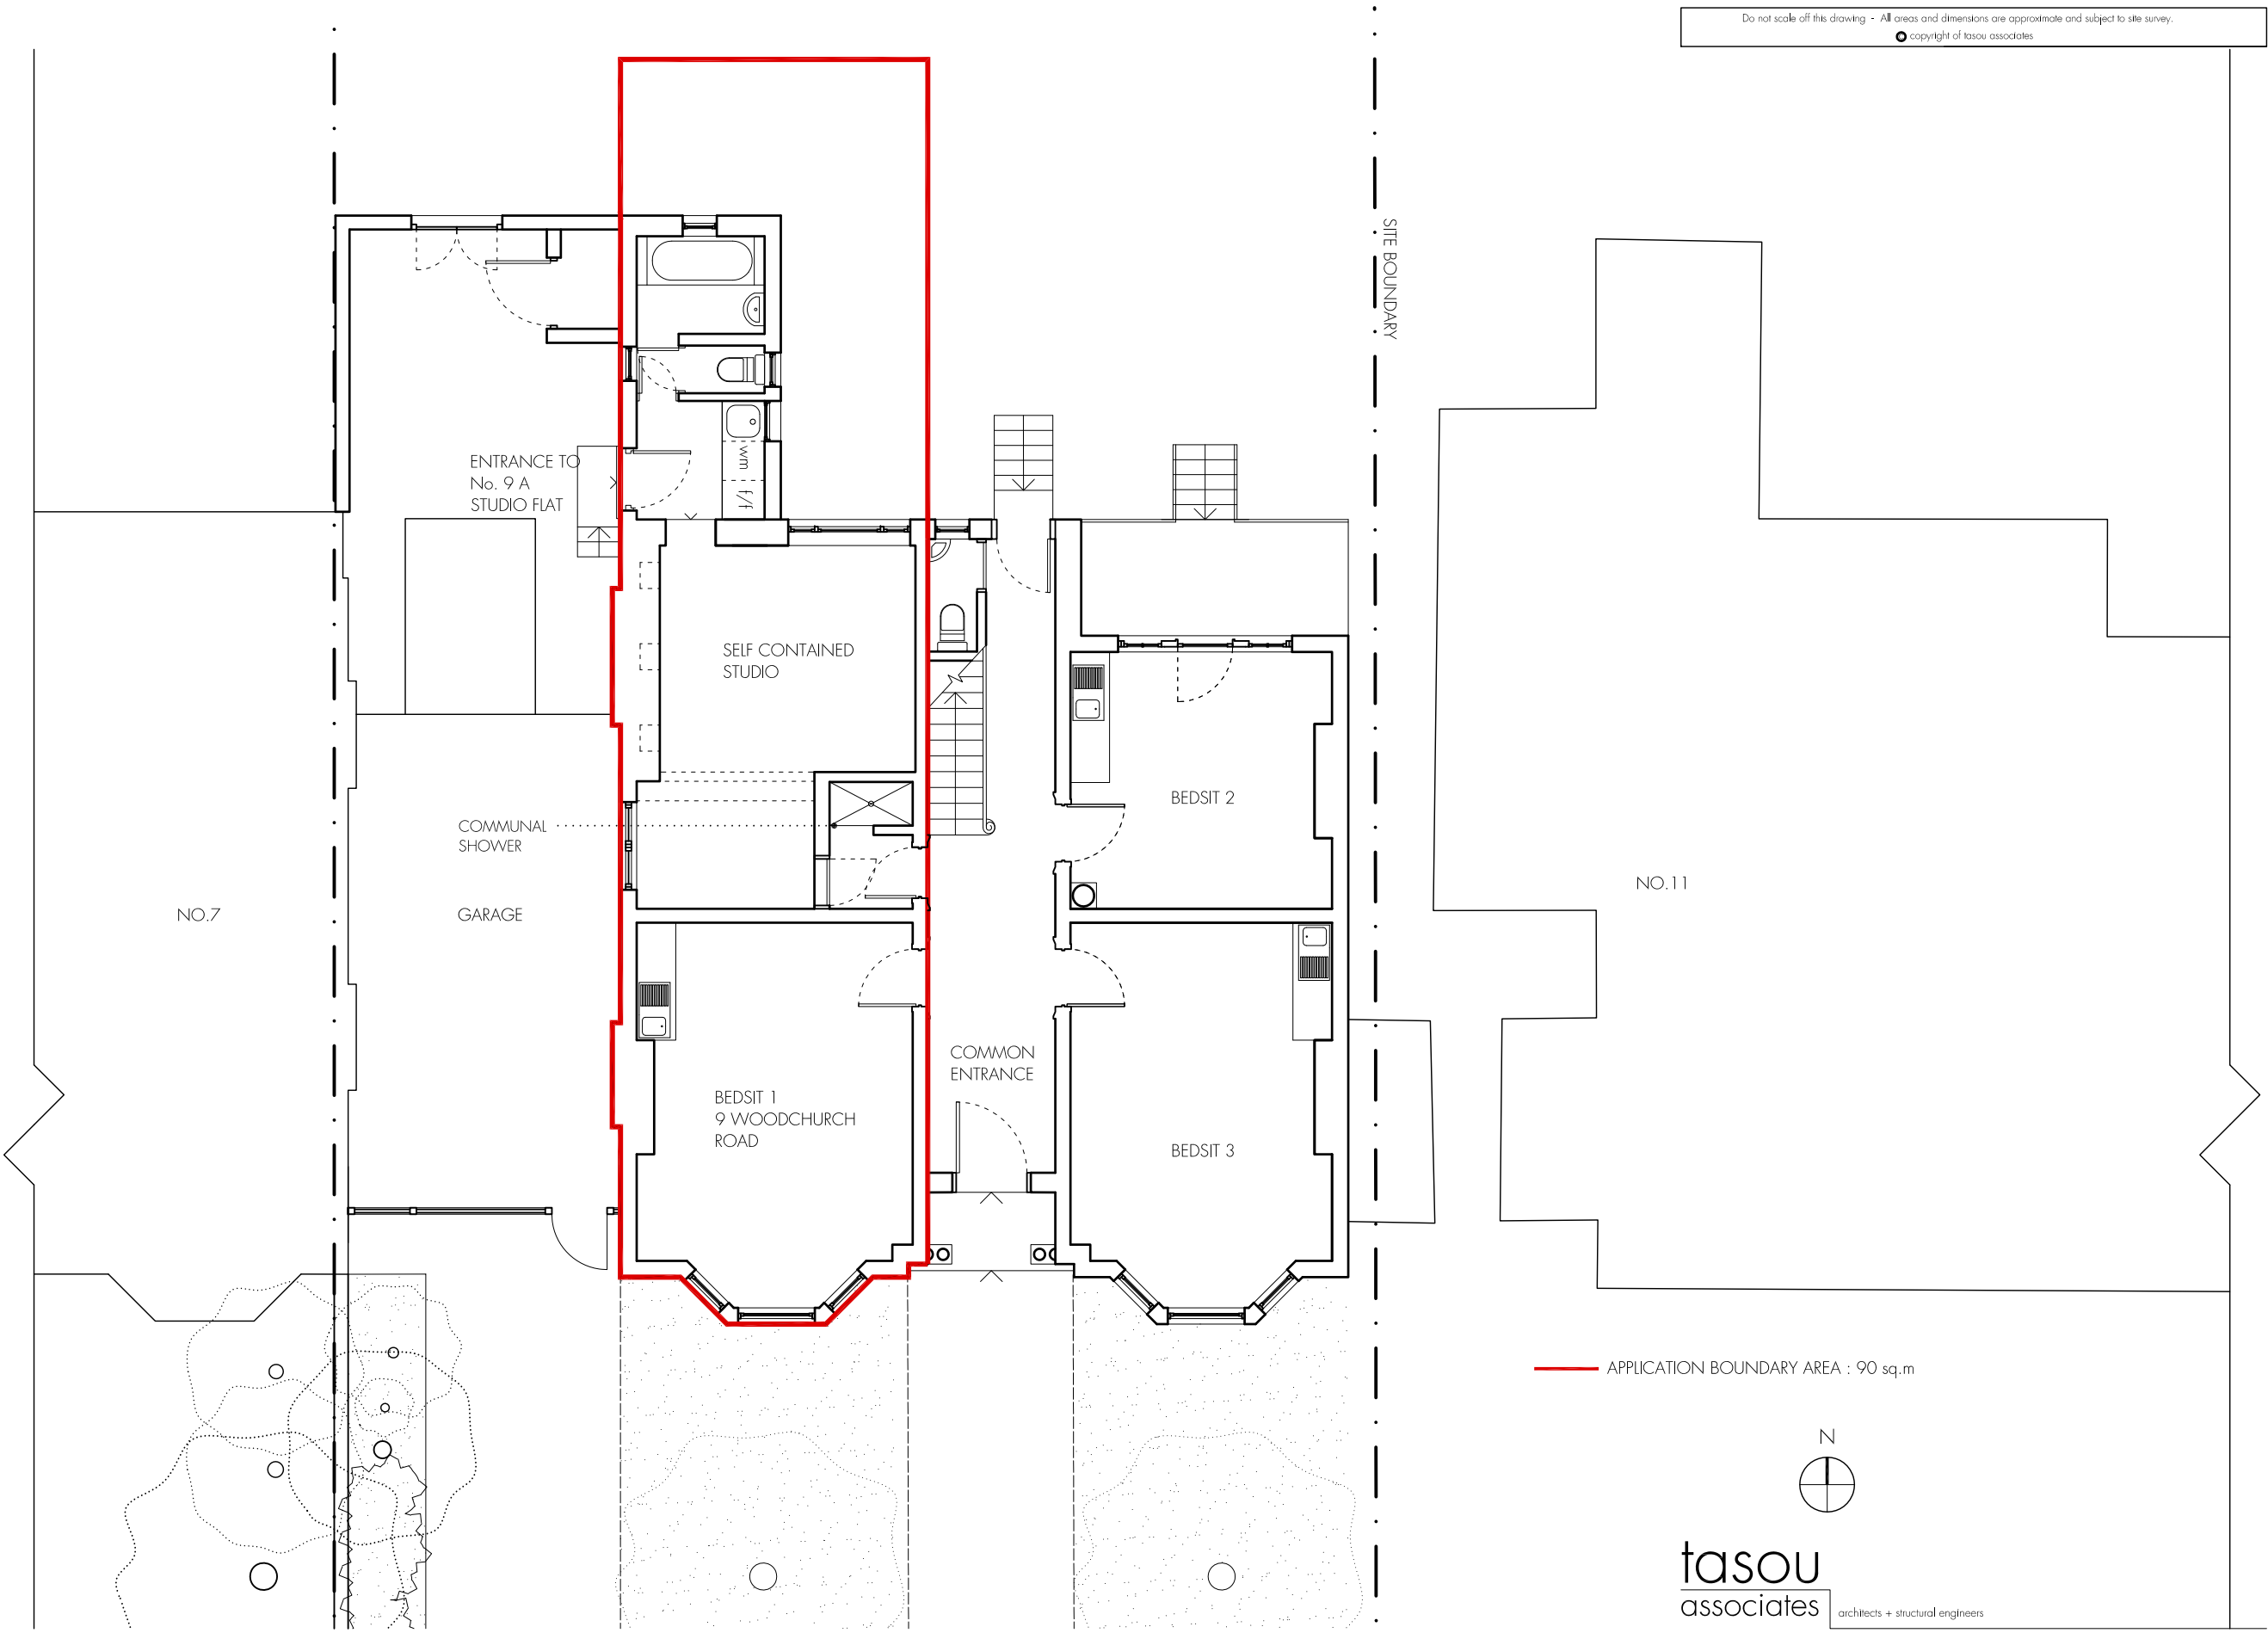

APPLICATION BOUNDARY AREA : 90 sq.m

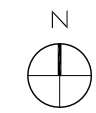

tasou
associates architects + structural engineers

4 Amwell Street, London. EC1R 1UG T:020 7713 7070 F:020 7713 7071 E:tasou@tasou.co.uk



REVISION A / 30.08.2018 / BOUNDARY LINE UPDATE
REVISION B / 22.10.2018 / BOUNDARY LINE UPDATE
REVISION C / 21.12.2018 / DETAIL ADDED ON GROUND FLOOR BEDSITS

project	9 Woodchurch Road, NW6		
dwg title	Existing Ground Floor		
job no.	1228	dwg no.	EX01
date	August 2018	rev.	C
		scale @ A3	1:100

Do not scale off this drawing - All areas and dimensions are approximate and subject to site survey.
© copyright of tasou associates




tasou
associates architects + structural engineers

4 Amwell Street, London. EC1R 1UG T:020 7713 7070 F:020 7713 7071 E:tasou@tasou.co.uk



project	9 Woodchurch Road, NW6		
dwg title	Existing First Floor		
job no.	1228	dwg no.	EX02
date	Nov 2014	scale @ A3	1:100

Do not scale off this drawing - All areas and dimensions are approximate and subject to site survey.
© copyright of tasou associates

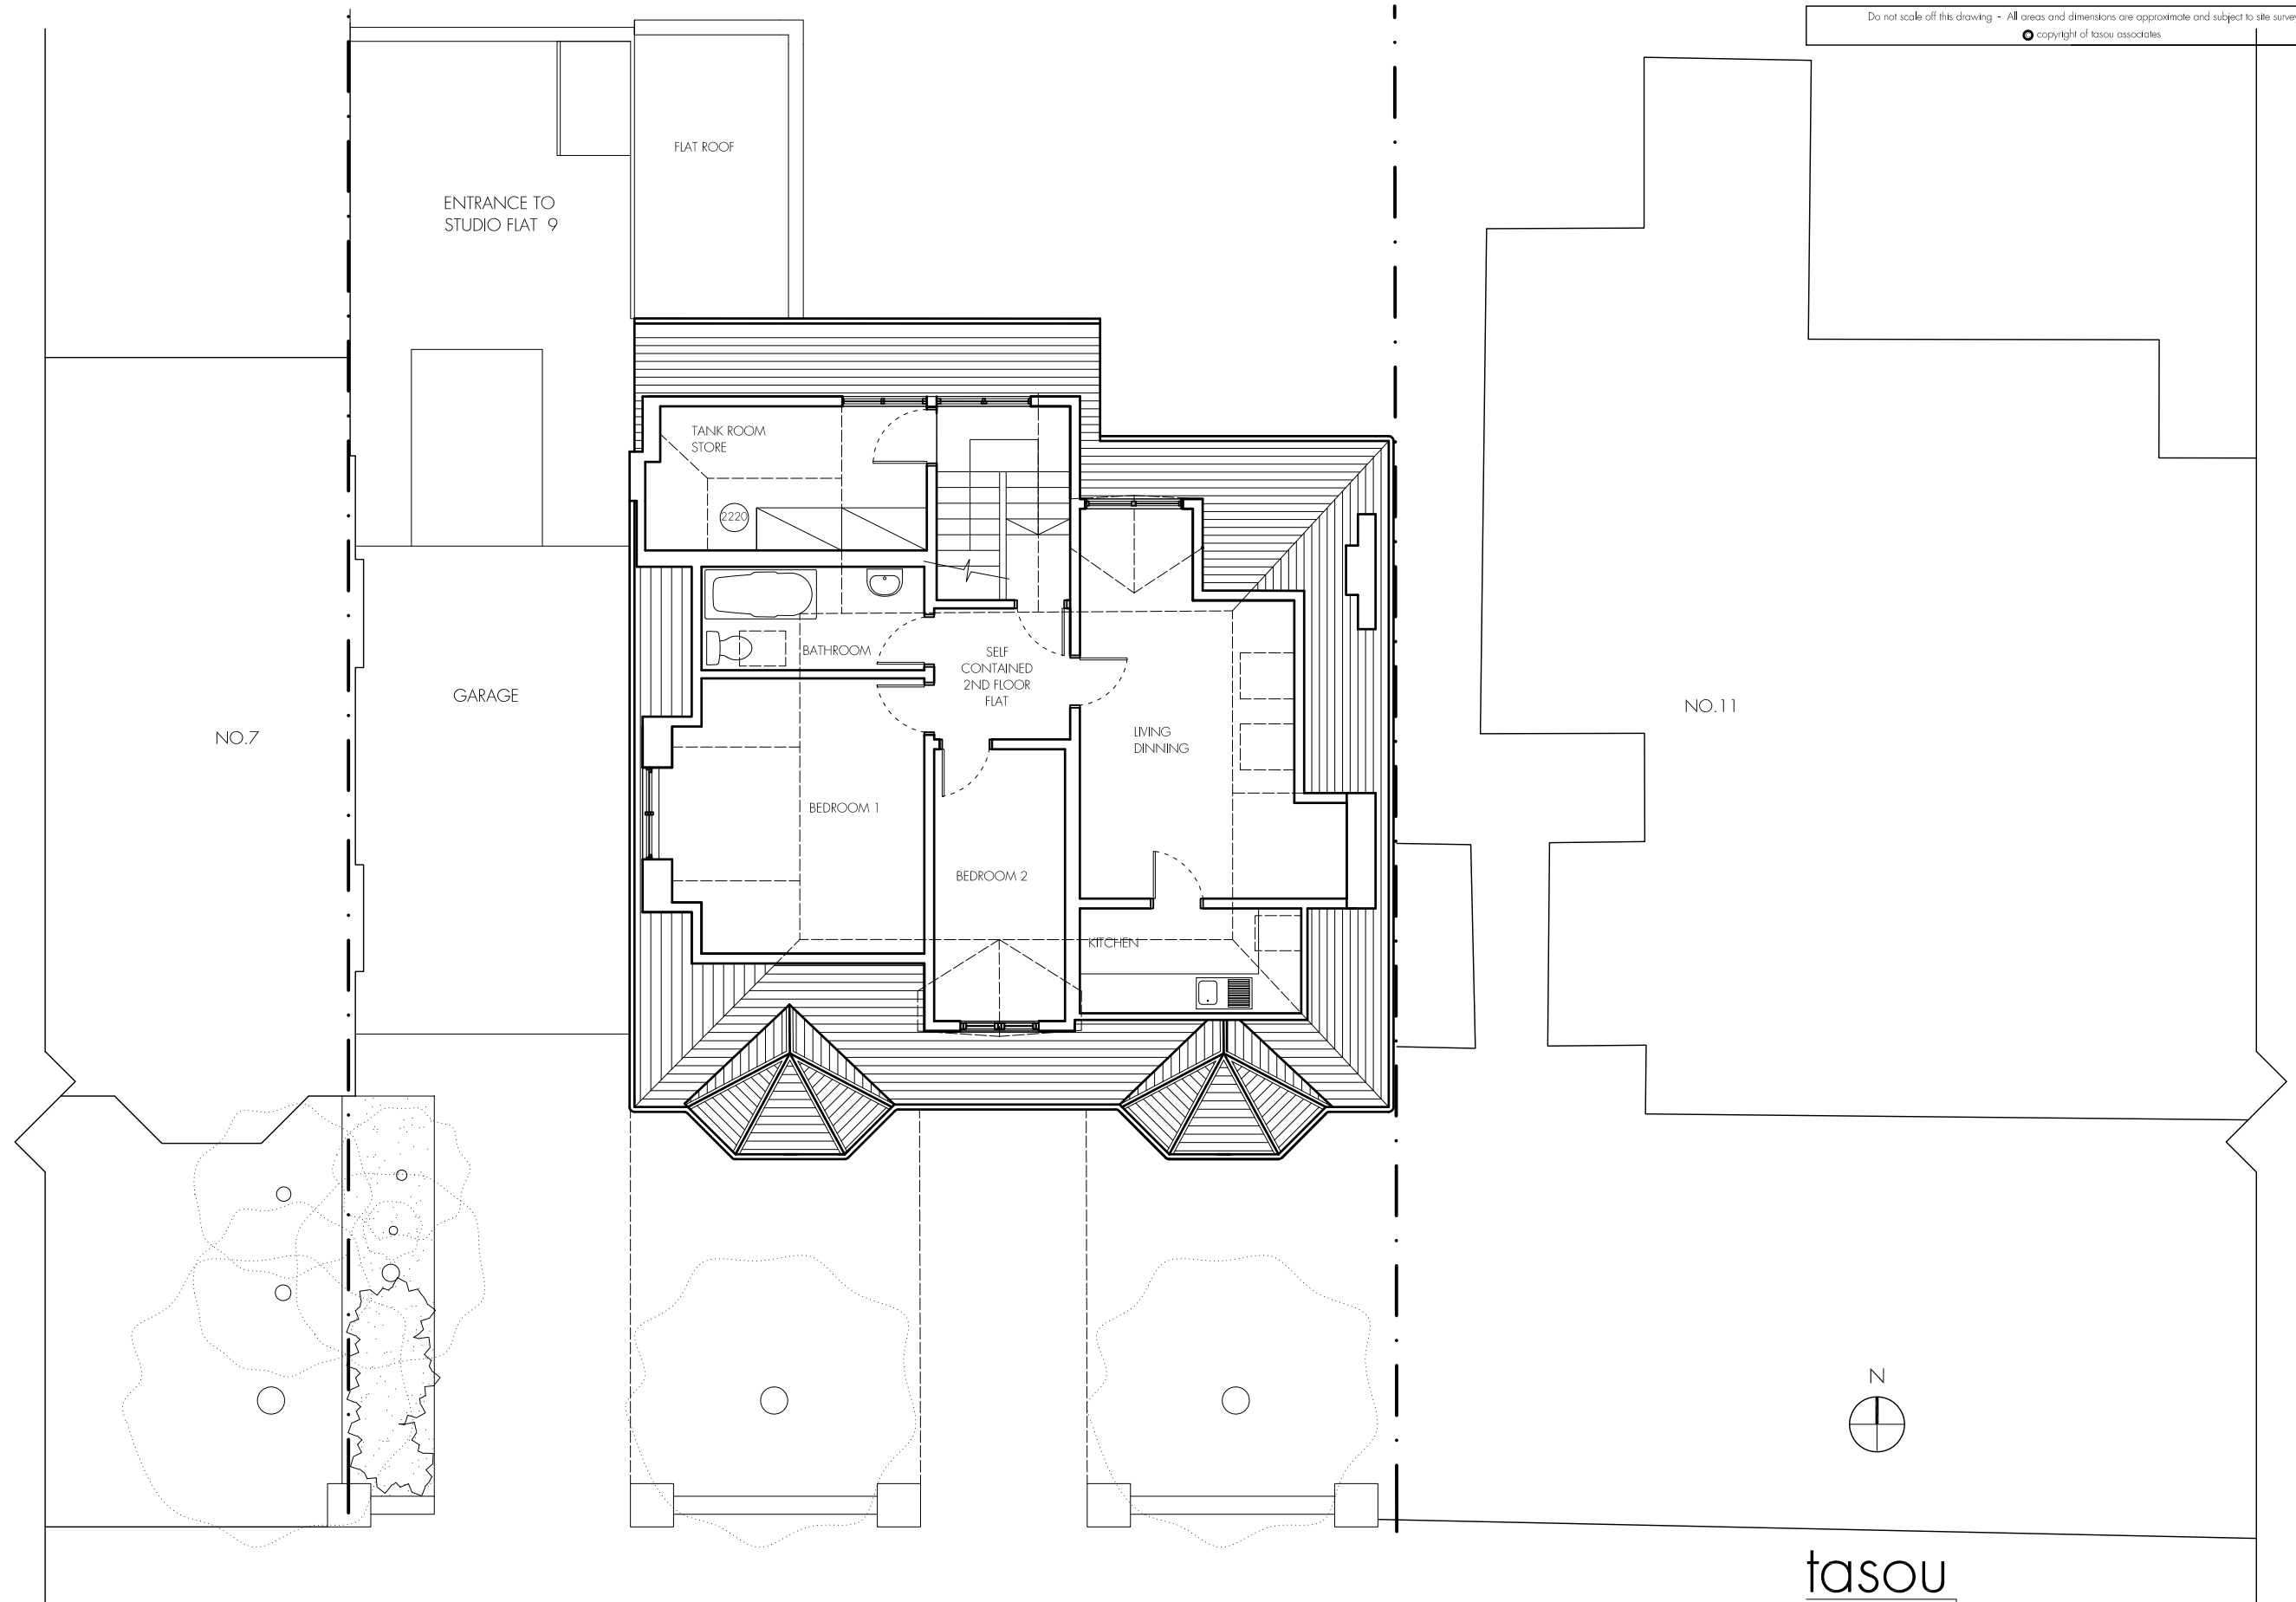

tasou
associates architects + structural engineers

4 Amwell Street, London. EC1R 1UG T:020 7713 7070 F:020 7713 7071 E:tasou@tasou.co.uk



REVISION A / 22.10.2018 / SECOND FLOOR

project	9 Woodchurch Road, NW6		
dwg title	Existing Second Floor Plan		
job no.	1228	dwg no.	EX03
date	Nov 2014	scale @ A3	1:100
		rev.	A



tasou
associates architects + structural engineers

4 Amwell Street, London. EC1R 1UG T:020 7713 7070 F:020 7713 7071 E:tasou@tasou.co.uk

project	9 Woodchurch Road, NW6		
dwg title	Existing Front Elevation		
job no.	1228	dwg no.	EX04
date	Nov 2014	scale @ A3	1:100
		rev.	



tasou
associates architects + structural engineers

4 Amwell Street, London. EC1R 1UG T:020 7713 7070 F:020 7713 7071 E:tasou@tasou.co.uk

project	9 Woodchurch Road, NW6		
dwg title	Existing Rear Elevation		
job no.	1228	dwg no.	EX05
date	Nov 2014	scale @ A3	1:100






tasou
associates architects + structural engineers

4 Amwell Street, London. EC1R 1UG T:020 7713 7070 F:020 7713 7071 E:tasou@tasou.co.uk

project	9 Woodchurch Road, NW6		
dwg title	Existing Side Elevation East		
job no.	1228	dwg no.	EX06 rev.
date	Nov 2014	scale @ A3	1:100

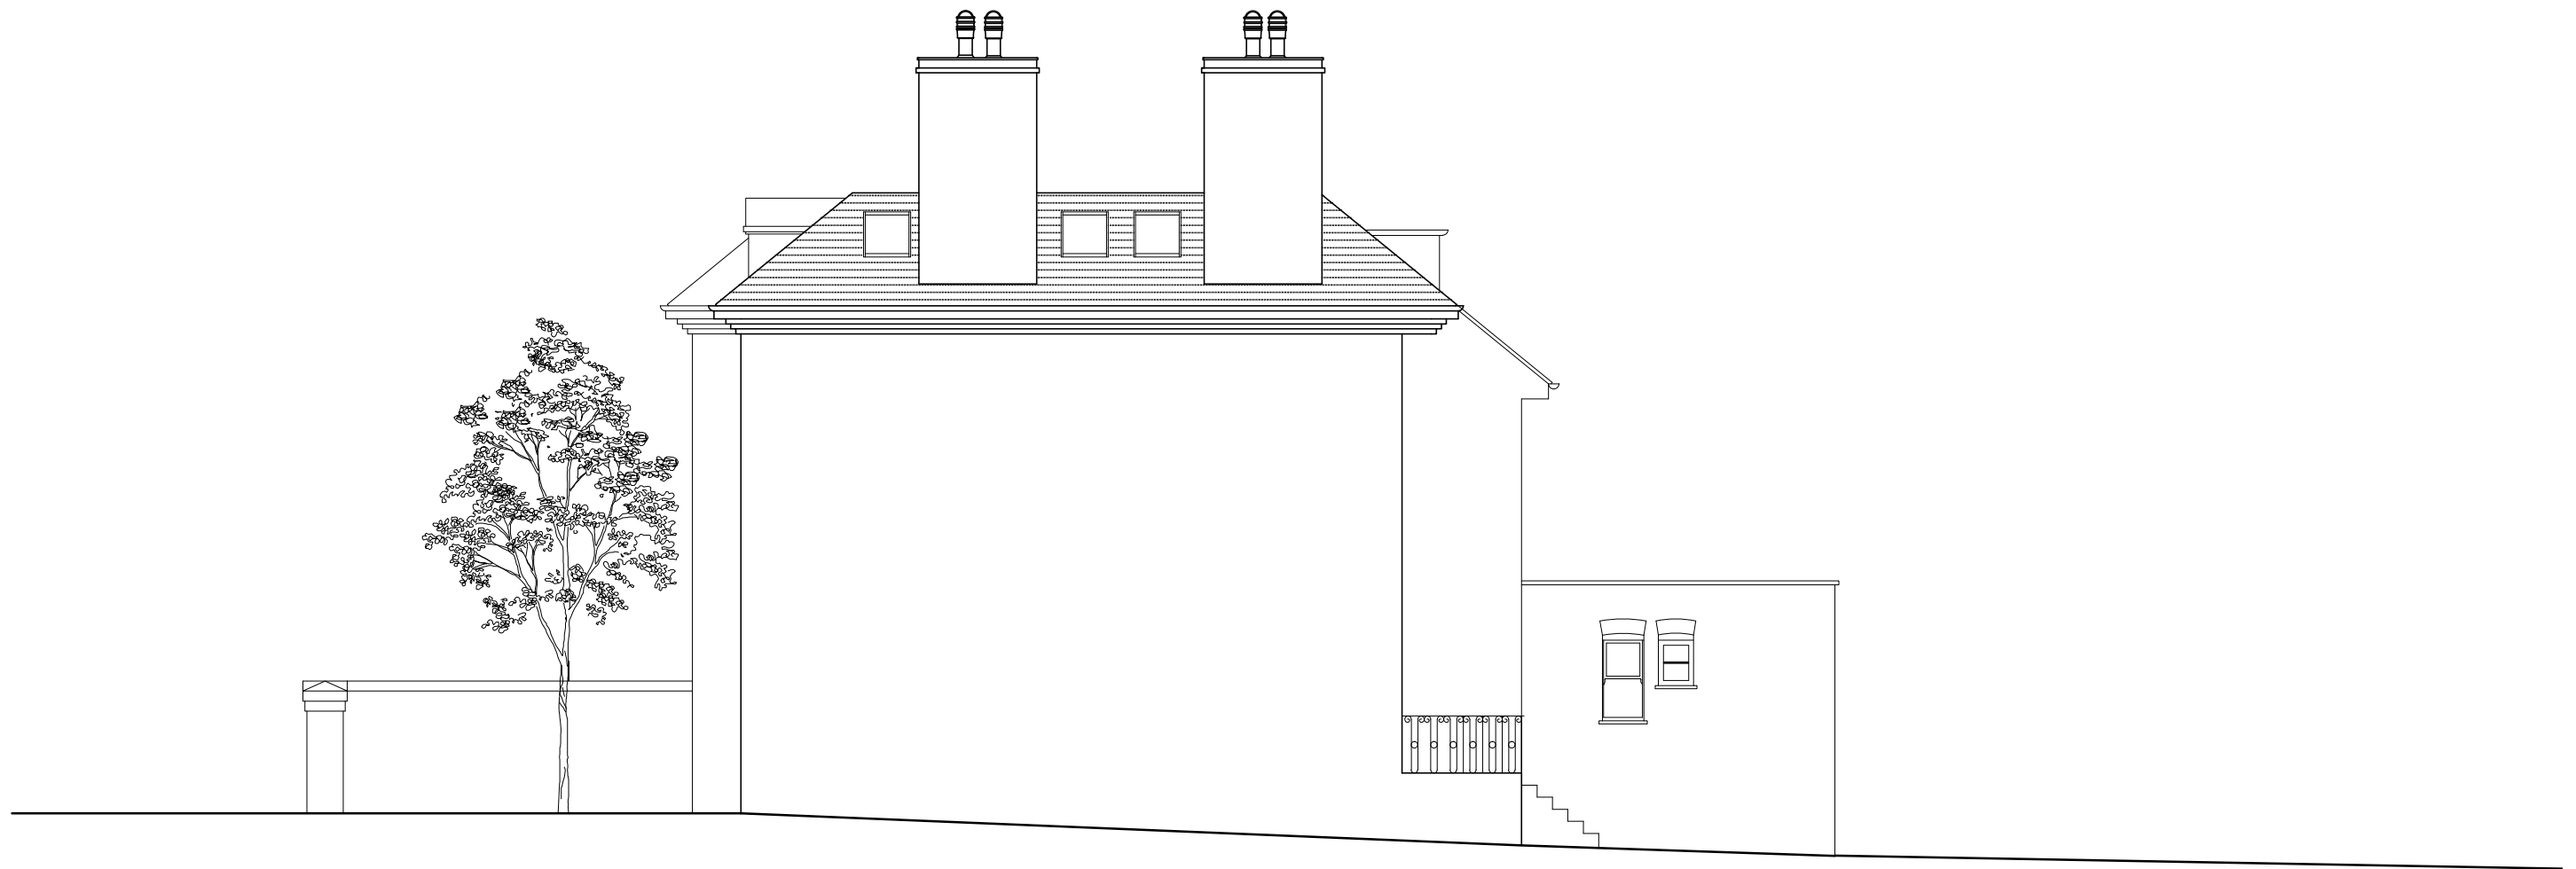

tasou
associates architects + structural engineers

4 Amwell Street, London. EC1R 1UG T:020 7713 7070 F:020 7713 7071 E:tasou@tasou.co.uk

project	9 Woodchurch Road, NW6		
dwg title	Existing Side Elevation West		
job no.	1228	dwg no.	EX07 rev.
date	Nov 2014	scale @ A3	1:100