


CDM:

!! Risks

Refer to the Risk Register for more information.

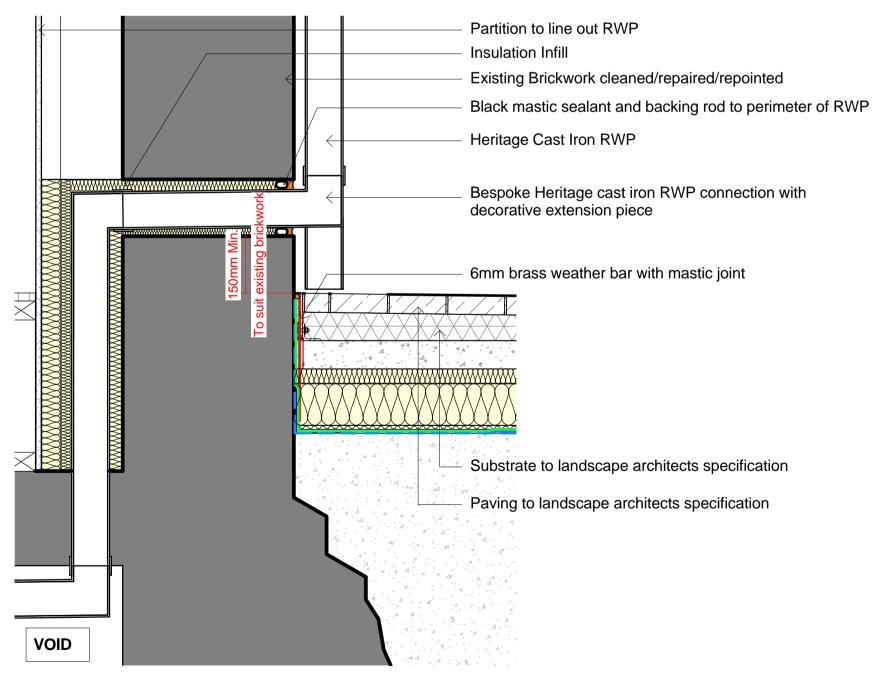

Proposed Detail Section 16 DMP RWP Detail Planning
Scale: 1: 10

Project: St Giles Circus

Project Number: 1793

Drawing Title:

Proposed 16 Denmark Place Shopfront Plan

Drawing No.

1793_2_PL(16)02

Scale@A1: 1:10

Issued for: **S2 - INFORMATION** Revision:

P01 26.10.18 Issued for Information



orms.co.uk

Do not scale. All dimensions to be confirmed on site. Information contained in this drawing is the sole copyright of Orms designers + architects ltd and is not to be reproduced without permission.