


1 2 3 4 5 6 7 8 9 10 11 12 13 14 15 16 17 18 19 20


40' 0" 0"

30' 0" 0"

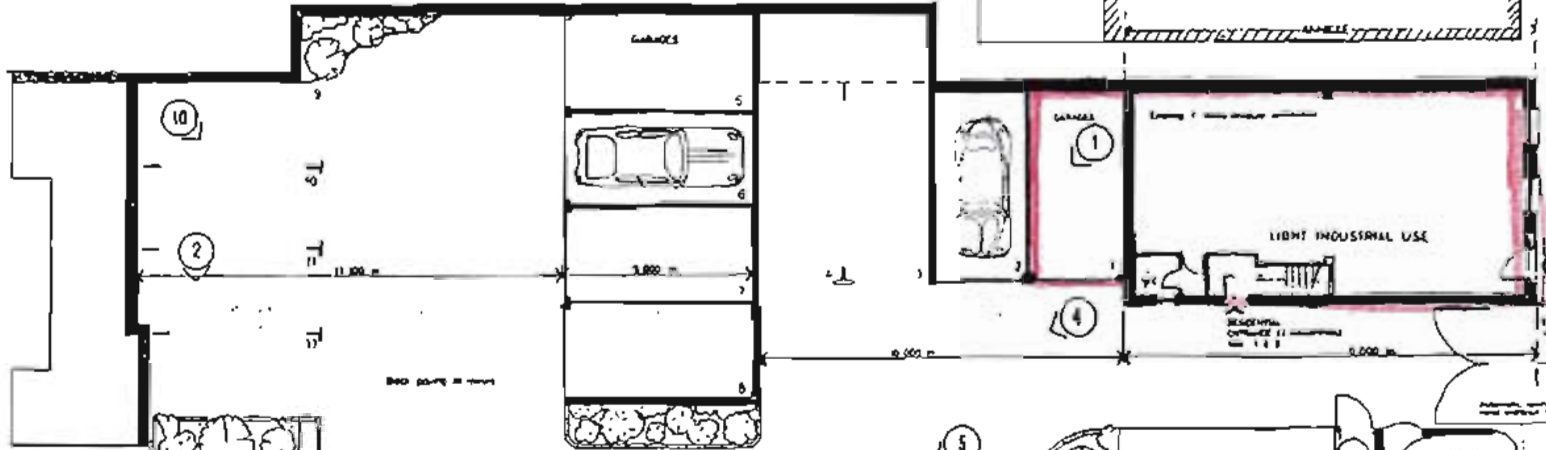

HAMPSTEAD HOUSE

PRINCE REGENT VIEWS

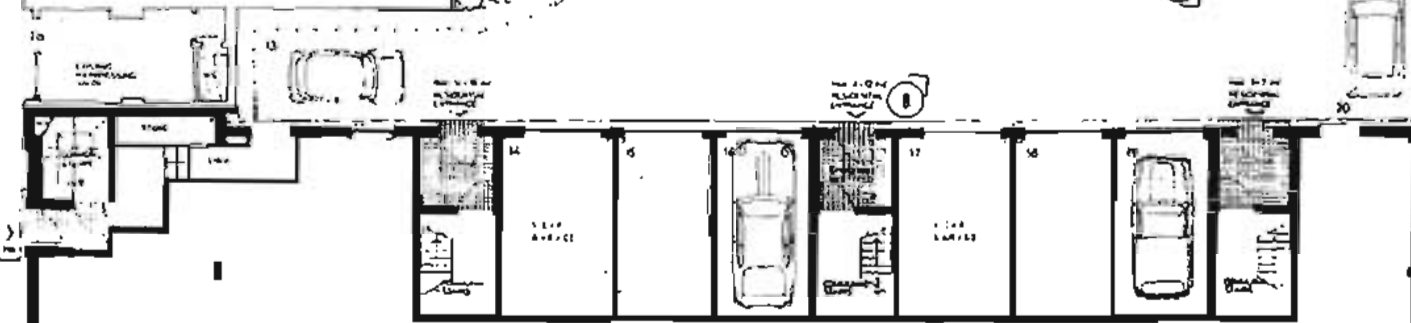

RETAIL UNITS

P9705274

23 JAN 1998

LONDON BOROUGH OF CAMDEN
TOWN AND COUNTRY PLANNING ACTS

PLANS NOT APPROVED
ON BEHALF OF THE COUNCIL


AL2

HAMPSTEAD ROAD

HAMPSTEAD HOUSE

LOCATION PLAN

drawn	date March '89	scale 1:1250	job MK/1	drawing AK/1
-------	-------------------	-----------------	-------------	-----------------

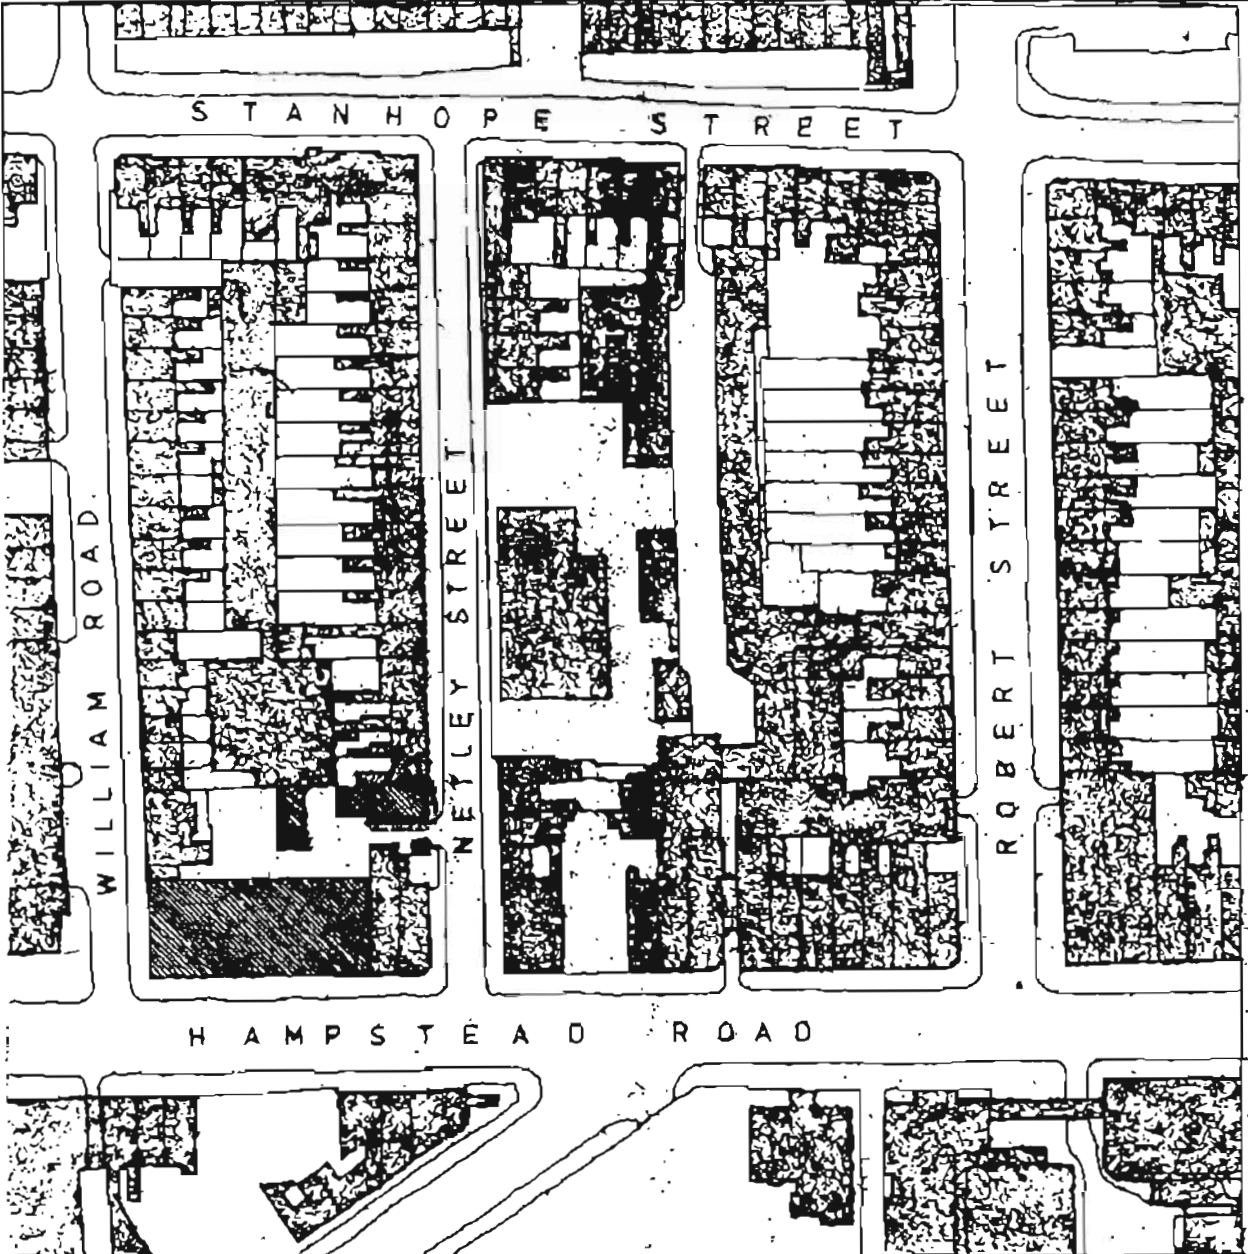



SITE LOCATION PLAN

Scale 1:1250

P9705274

LONDON BOROUGH OF CAMDEN.
TOWN AND COUNTRY PLANNING ACTS
23 JAN 1998
PLANS NOT APPROVED
ON BEHALF OF THE COUNCIL

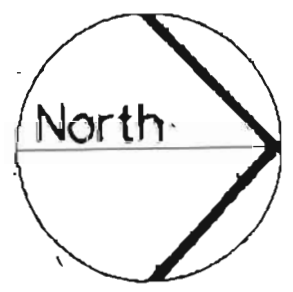

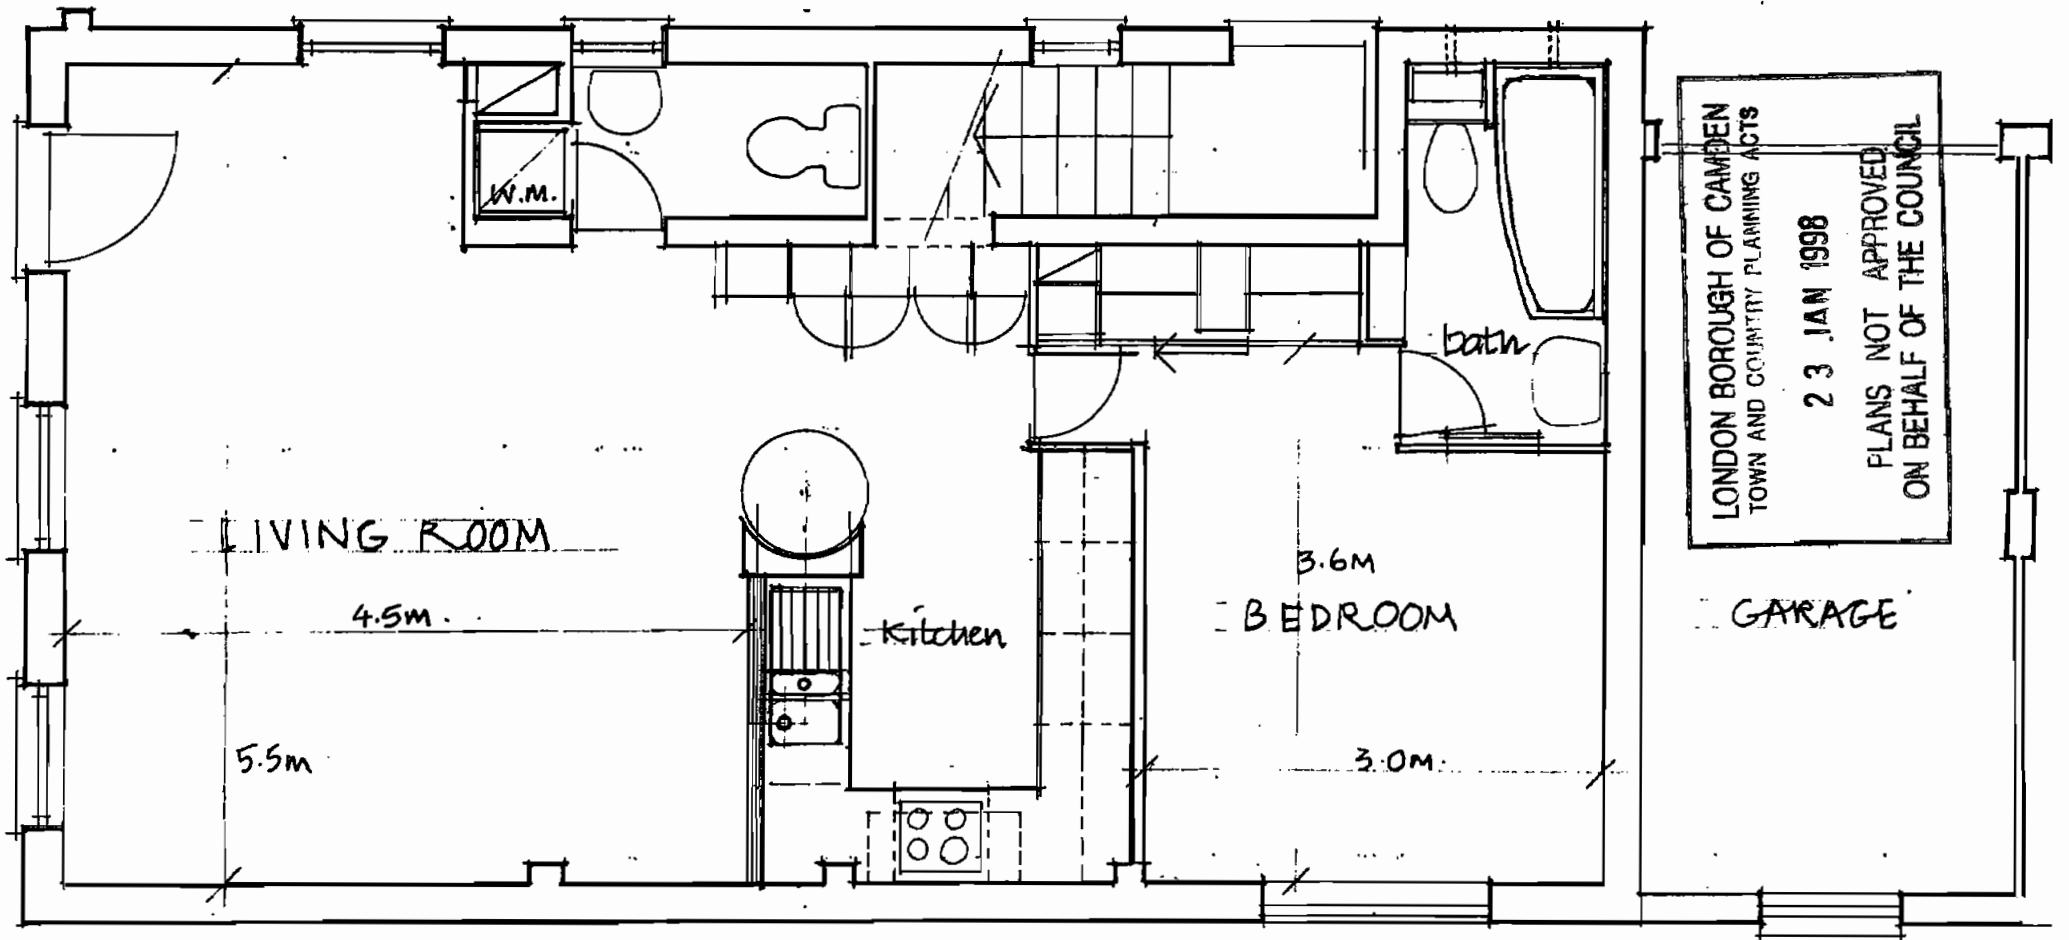

PG-05274

FLAT 1A NETLEY STREET LONDON NW13EJ
Scale 1:50
Drawing No ALI.