


Planning

Scale 1:100

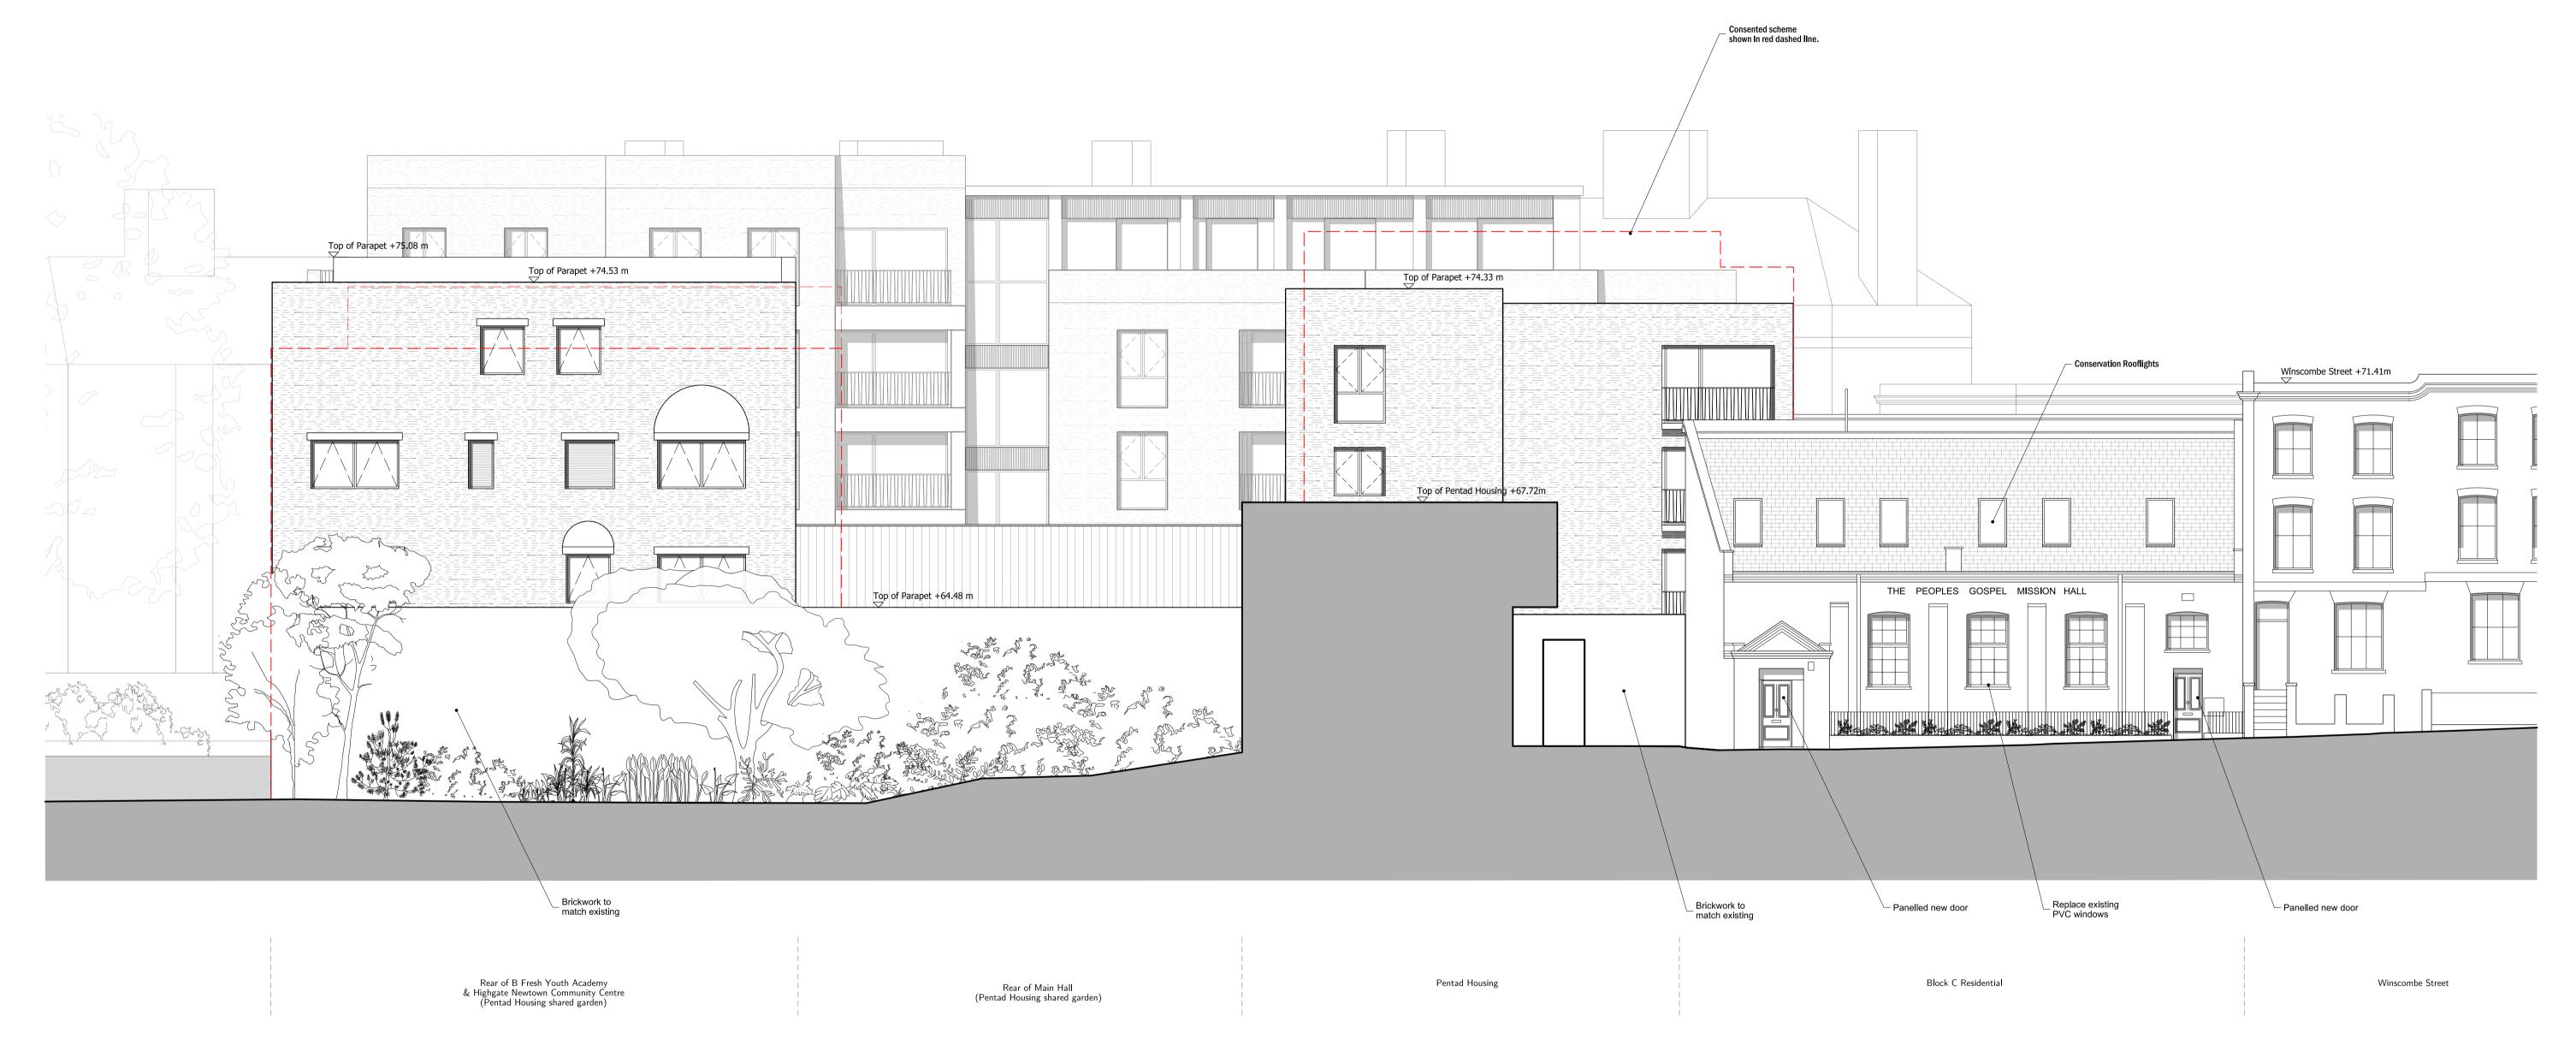



Revised Window Positions Revised Planning				11.01	.19 AB	L
				02.11	.18 AB	K
Revisio	n description			Date		R
Title	Section HI As Propose	- H	29-31 Cowper London EC2A 4AT	Street T F W	+44 (0) 20	7060
	-					
Camden HNCC/FYA				Client Camden Council		
Date	26.01.2016	Drawn by	Checked	DK	Scale 1:10	00@A
	0	Drwg No	•		Revision	