



EXISTING PLAN
SCALE 1:100

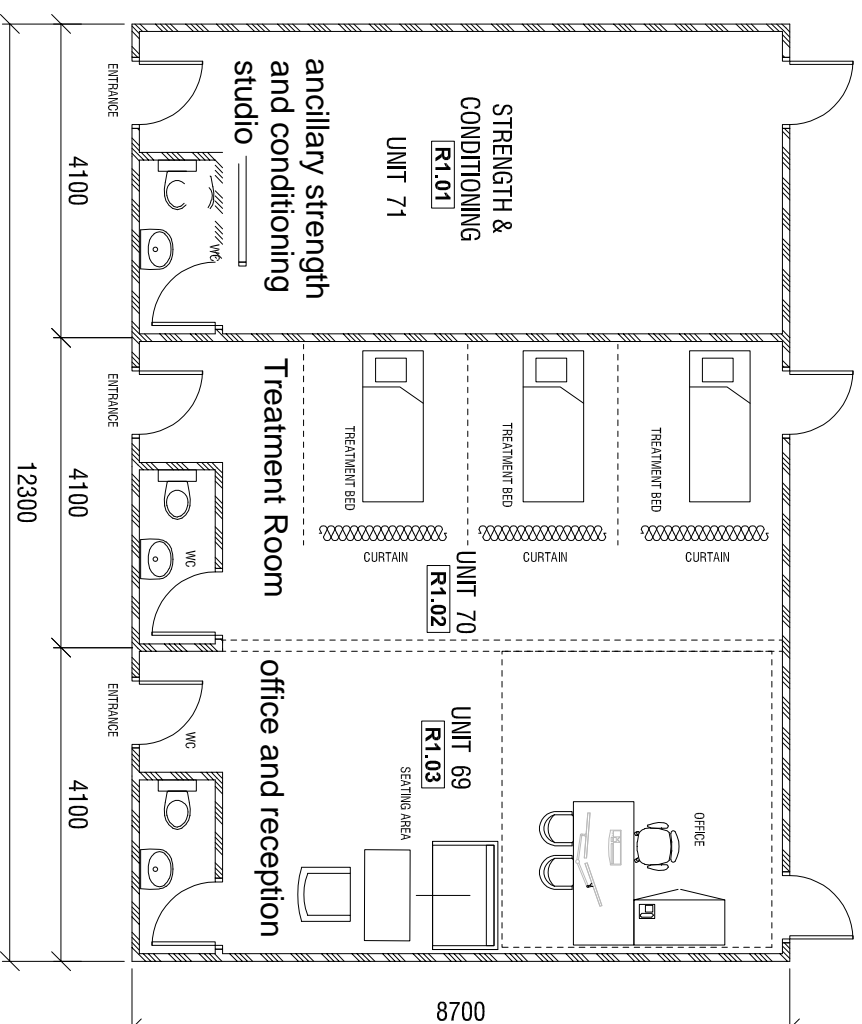

PROPOSED PLAN
SCALE 1:100

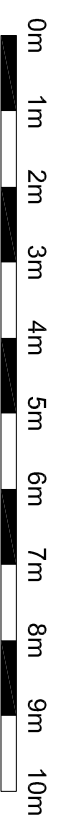

This drawing is protected under Copyright and at no time must any portion of this drawing be reproduced or copied in anyway without the permission of Morgan Lovell.
All dimensions must be checked on site and NOT scaled from this drawing.

SUBJECT TO SITE SURVEY
CHECK SURVEY UNDERTAKEN ONLY
BUILDING PARAMETERS TAKEN FROM DRAWINGS PROVIDED
BUILDING PARAMETERS TAKEN FROM AS BUILT DRAWINGS PROVIDED

Rev	Revision	By	Date
A	EXISTING PLAN ADDED	GP	26.11.18
.	ISSUED FOR PLANNING APPROVAL	GP	08.11.18

Client
MR.J. PORTAINER

Project
UNIT 69-70-71 TROUTBECK
ALBANY STREET
LONDON
NW1 4EJ

Title
GROUND FLOOR
PROPOSED UNITS PLAN

Scale	Date	Designer/Drawn By	Checked By / Date
1:100@A3	08.11.2018	G.P	

Drawing Number			
Project No.	Floor	Drawing No.	Rev
-	G	100	A