


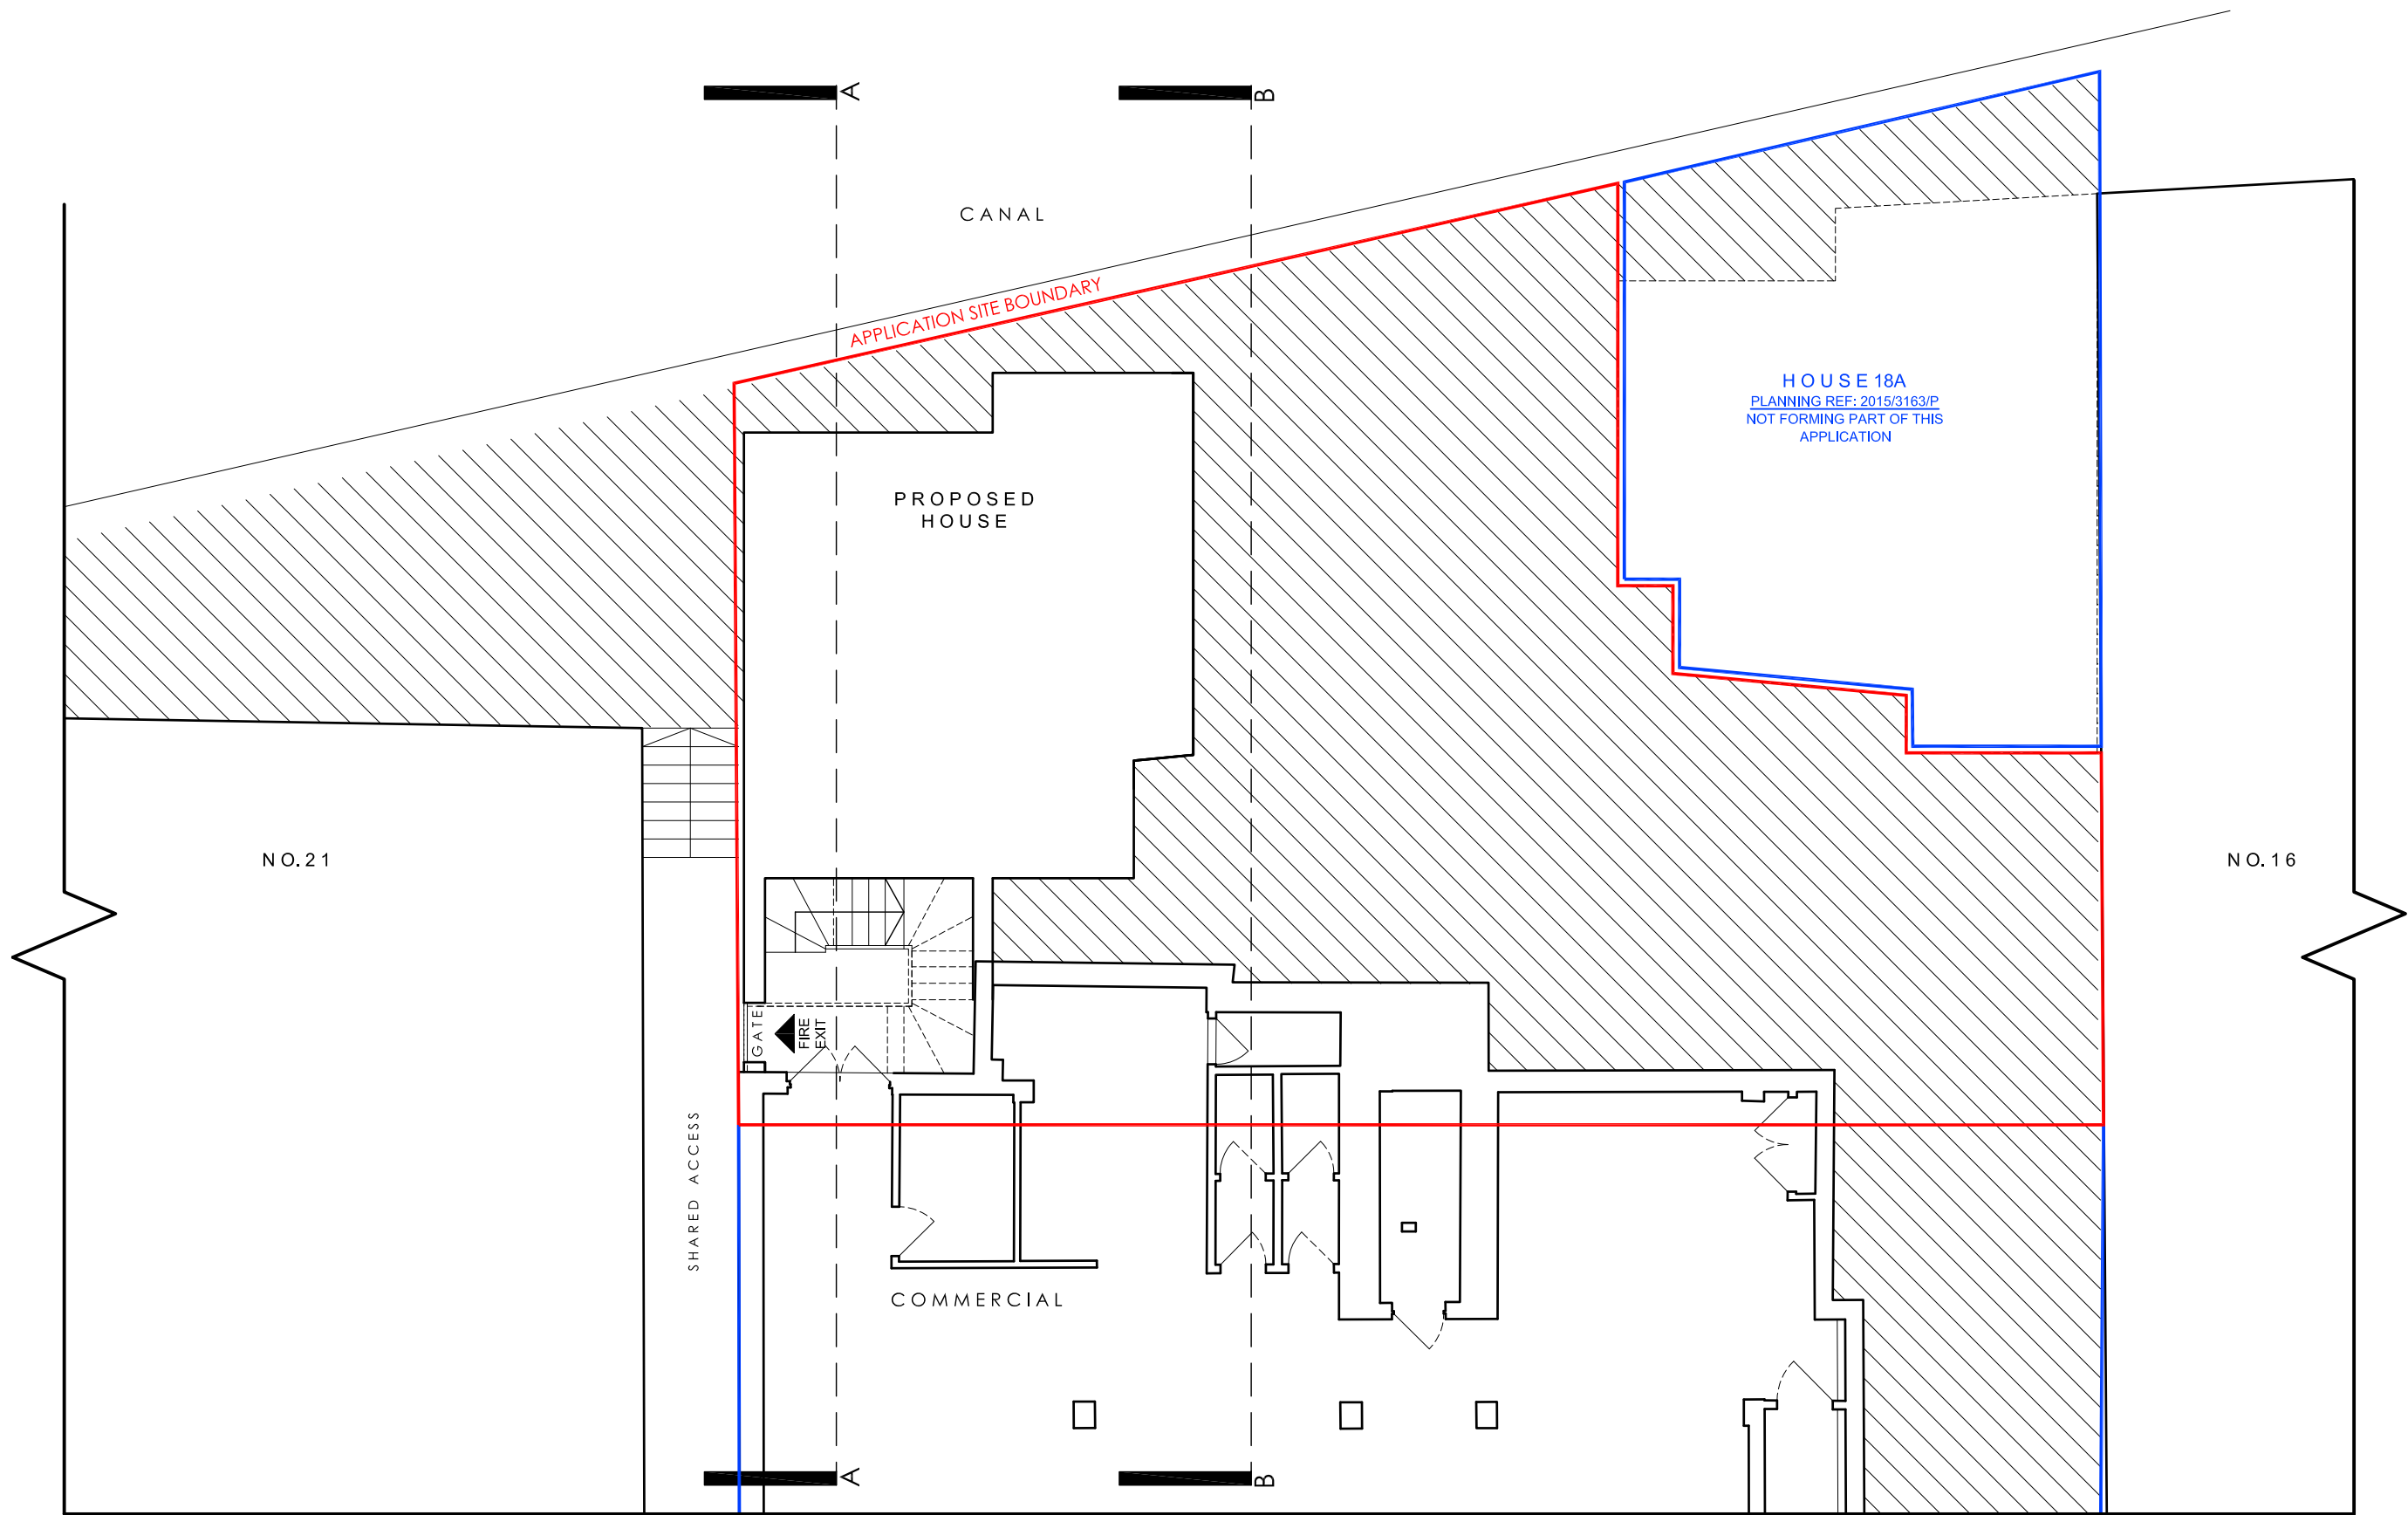


LOWER GROUND FLOOR




tasou architects + structural engineers
associates 4 Amwell Street, London, EC1R 1UG T:020 7713 7070 F:020 7713 7071 E:tasou@tasou.co.uk

PLANNING

project	18-20 St Pancras Way, London, NW1 0QG		
dwg title	PROPOSED Lower Ground Floor		
job no.	1730	dwg no.	PA.01
date	SEPT 2018	scale @ A3	1:100
		rev.	A

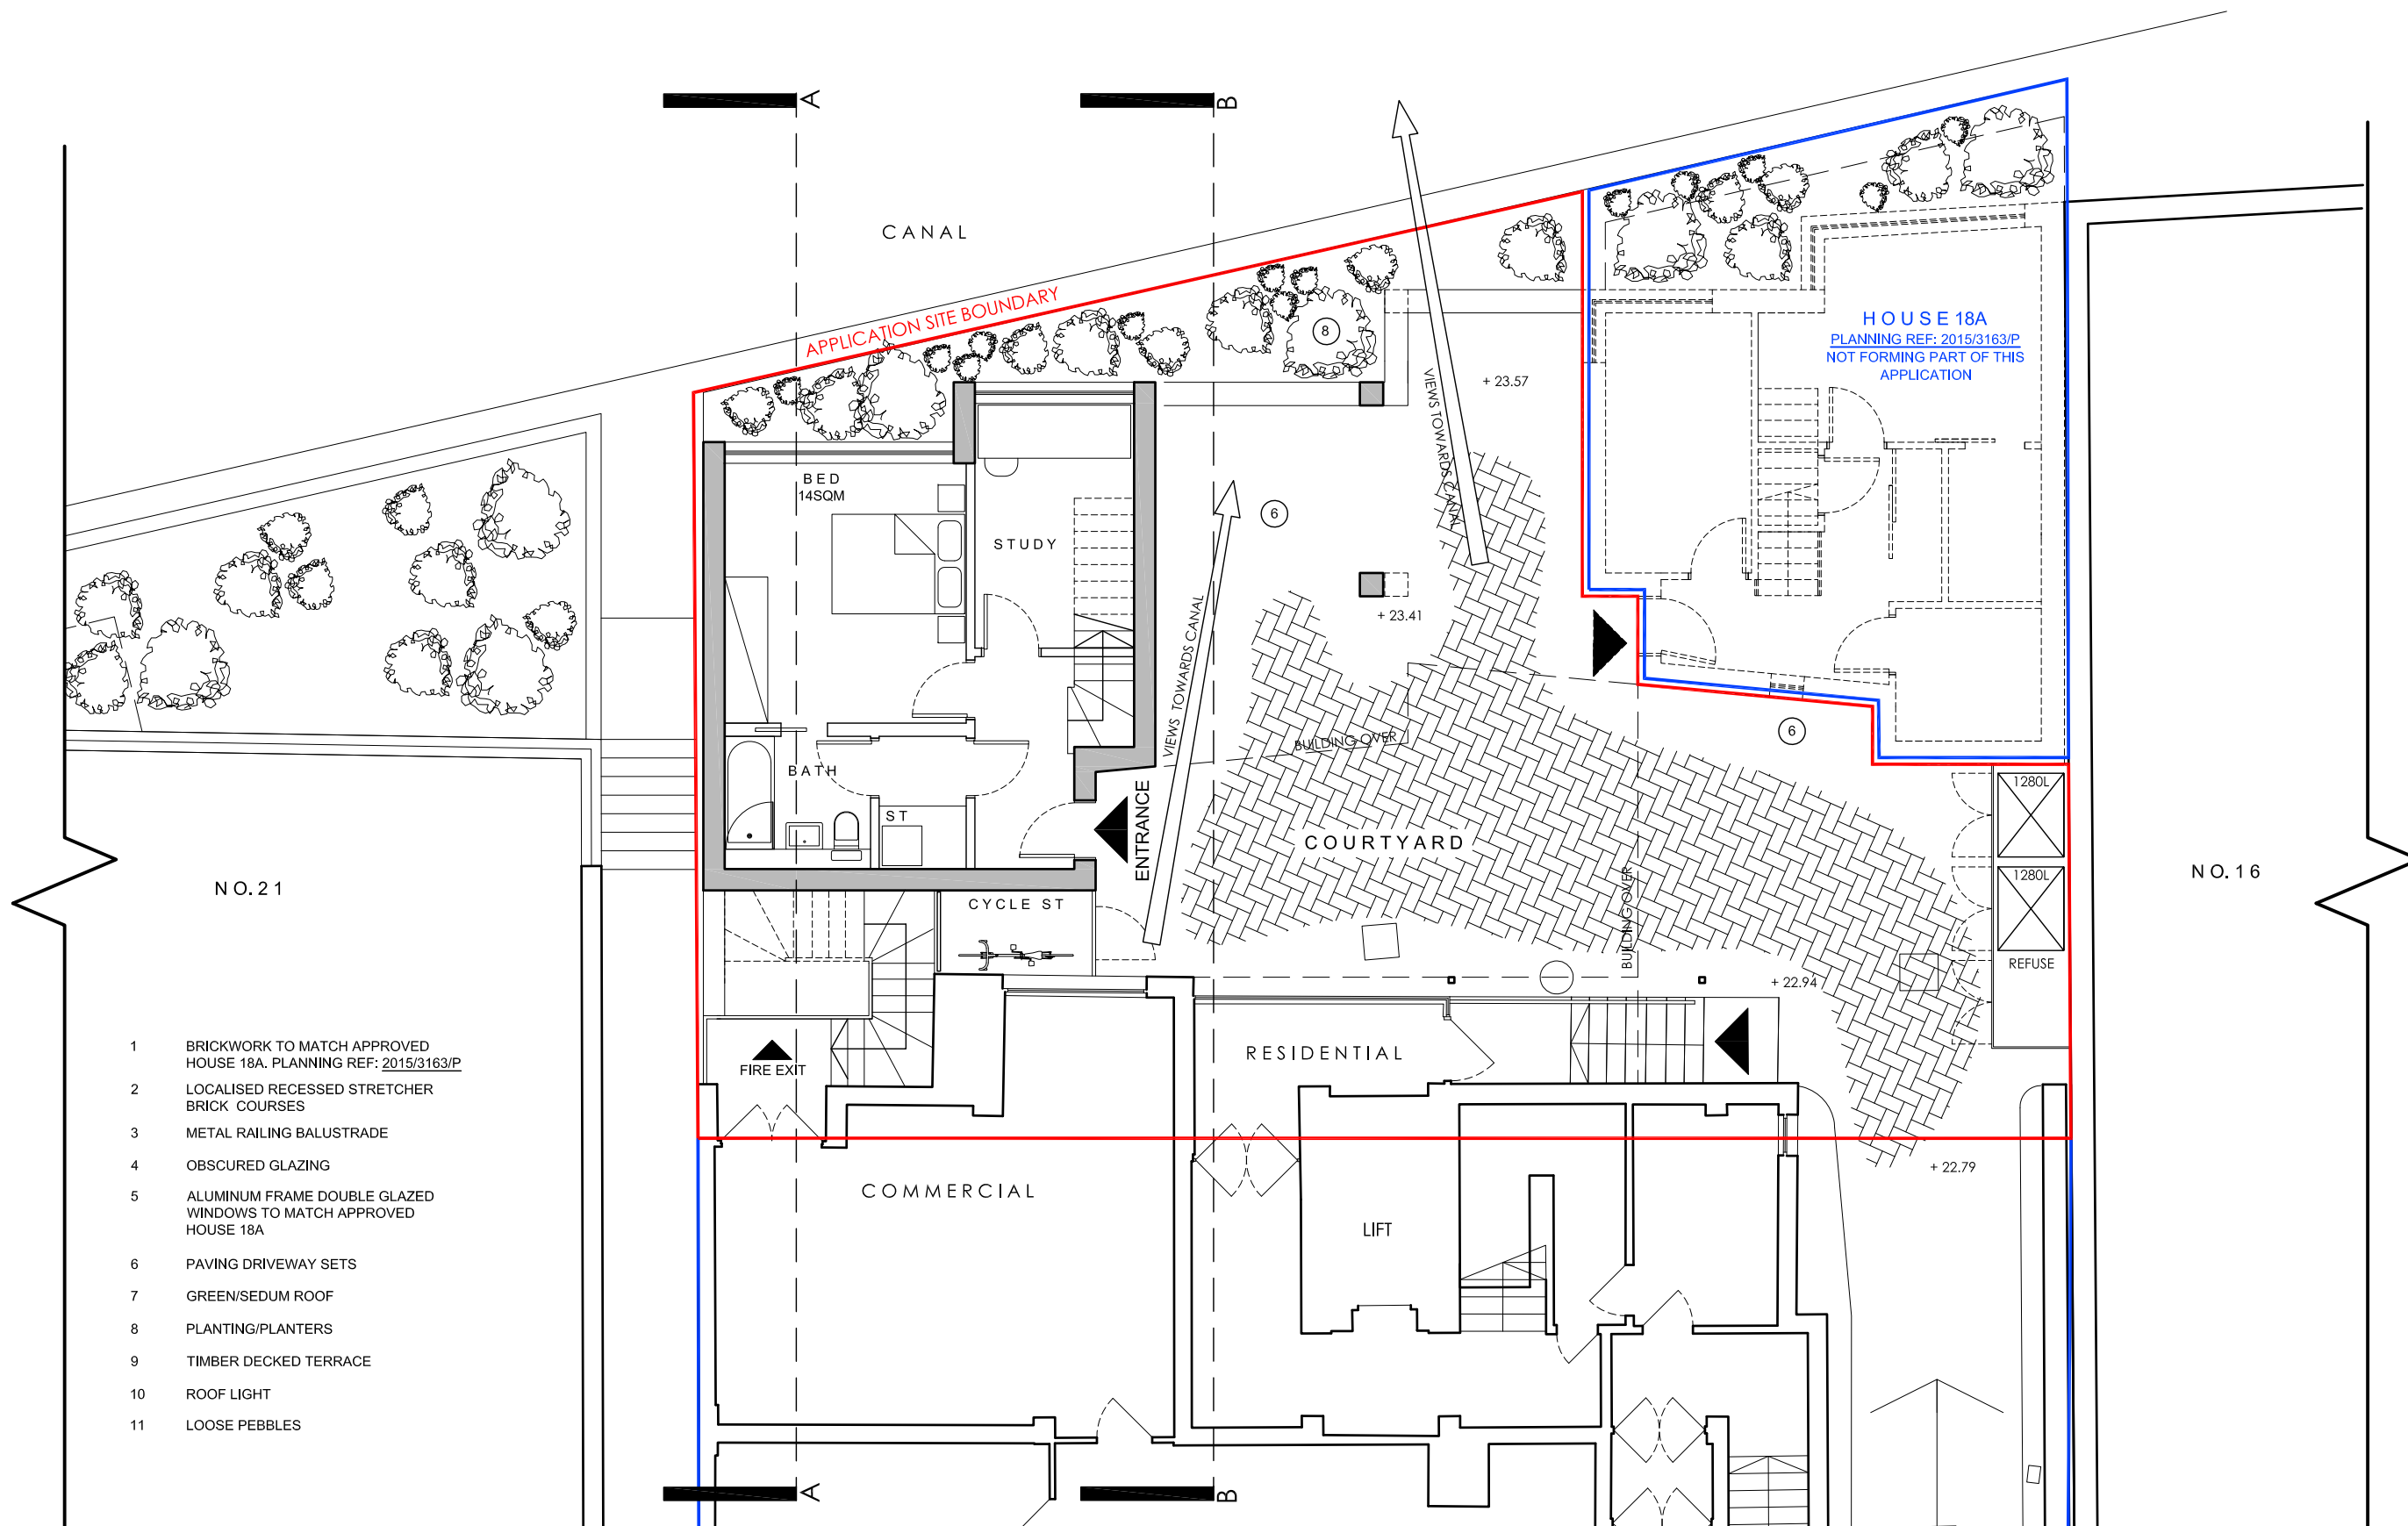

UPPER GROUND FLOOR

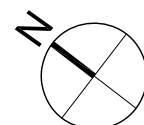


tasou architects + structural engineers PLANNING



4 Amwell Street, London. EC1R 1UQ T:020 7713 7070 F:020 7713 7071 E:tasou@tasou.co.uk

PLANNING

project	18-20 St Pancras Way, London, NW1 0QG			
dwg title	PROPOSED Upper Ground Floor			
job no.	1730	dwg no.	PA.02	rev.
				A
date	SEPT 2018	scale @ A3	1:100	

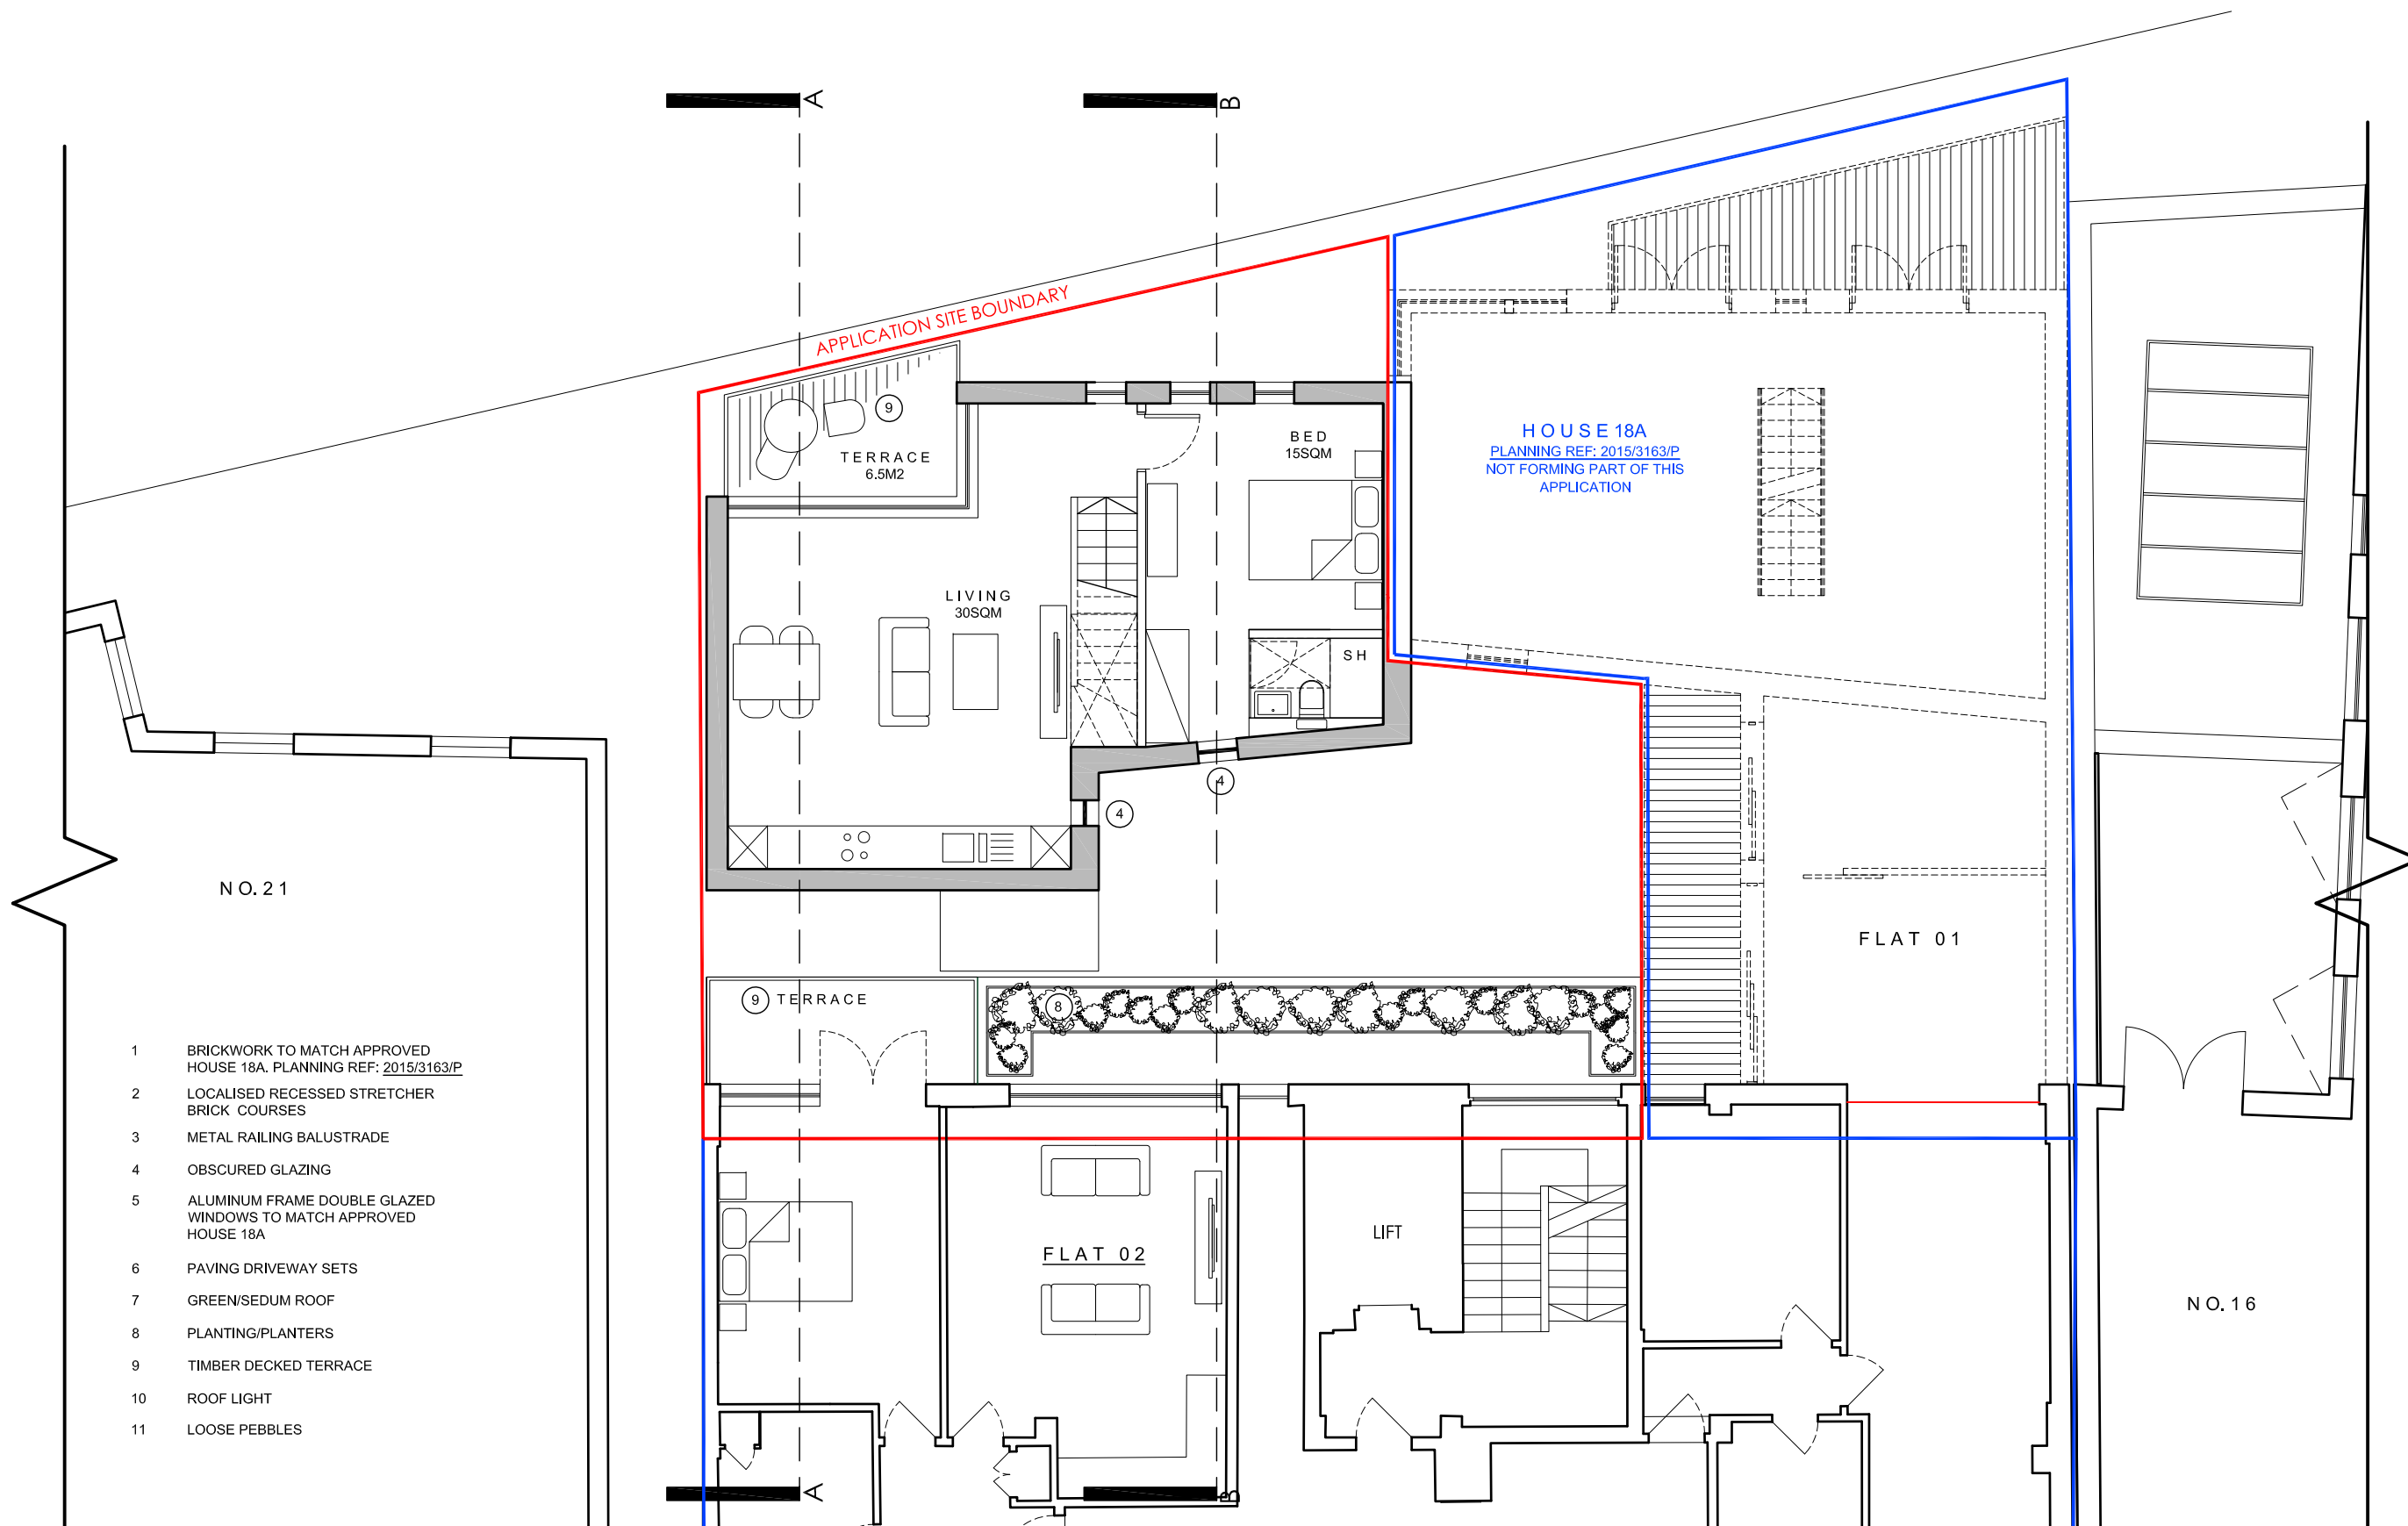


FIRST FLOOR

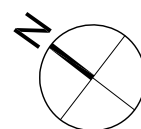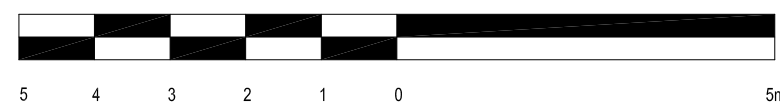

tasou architects + structural engineers
4 Amwell Street, London, EC1R 1U

PLANNING

project	18-20 St Pancras Way, London, NW1 0QG		
dwg title	PROPOSED First Floor		
job no.	1730	dwg no.	PA.03
			rev. A
date	SEPT 2018	scale @ A3	1:100

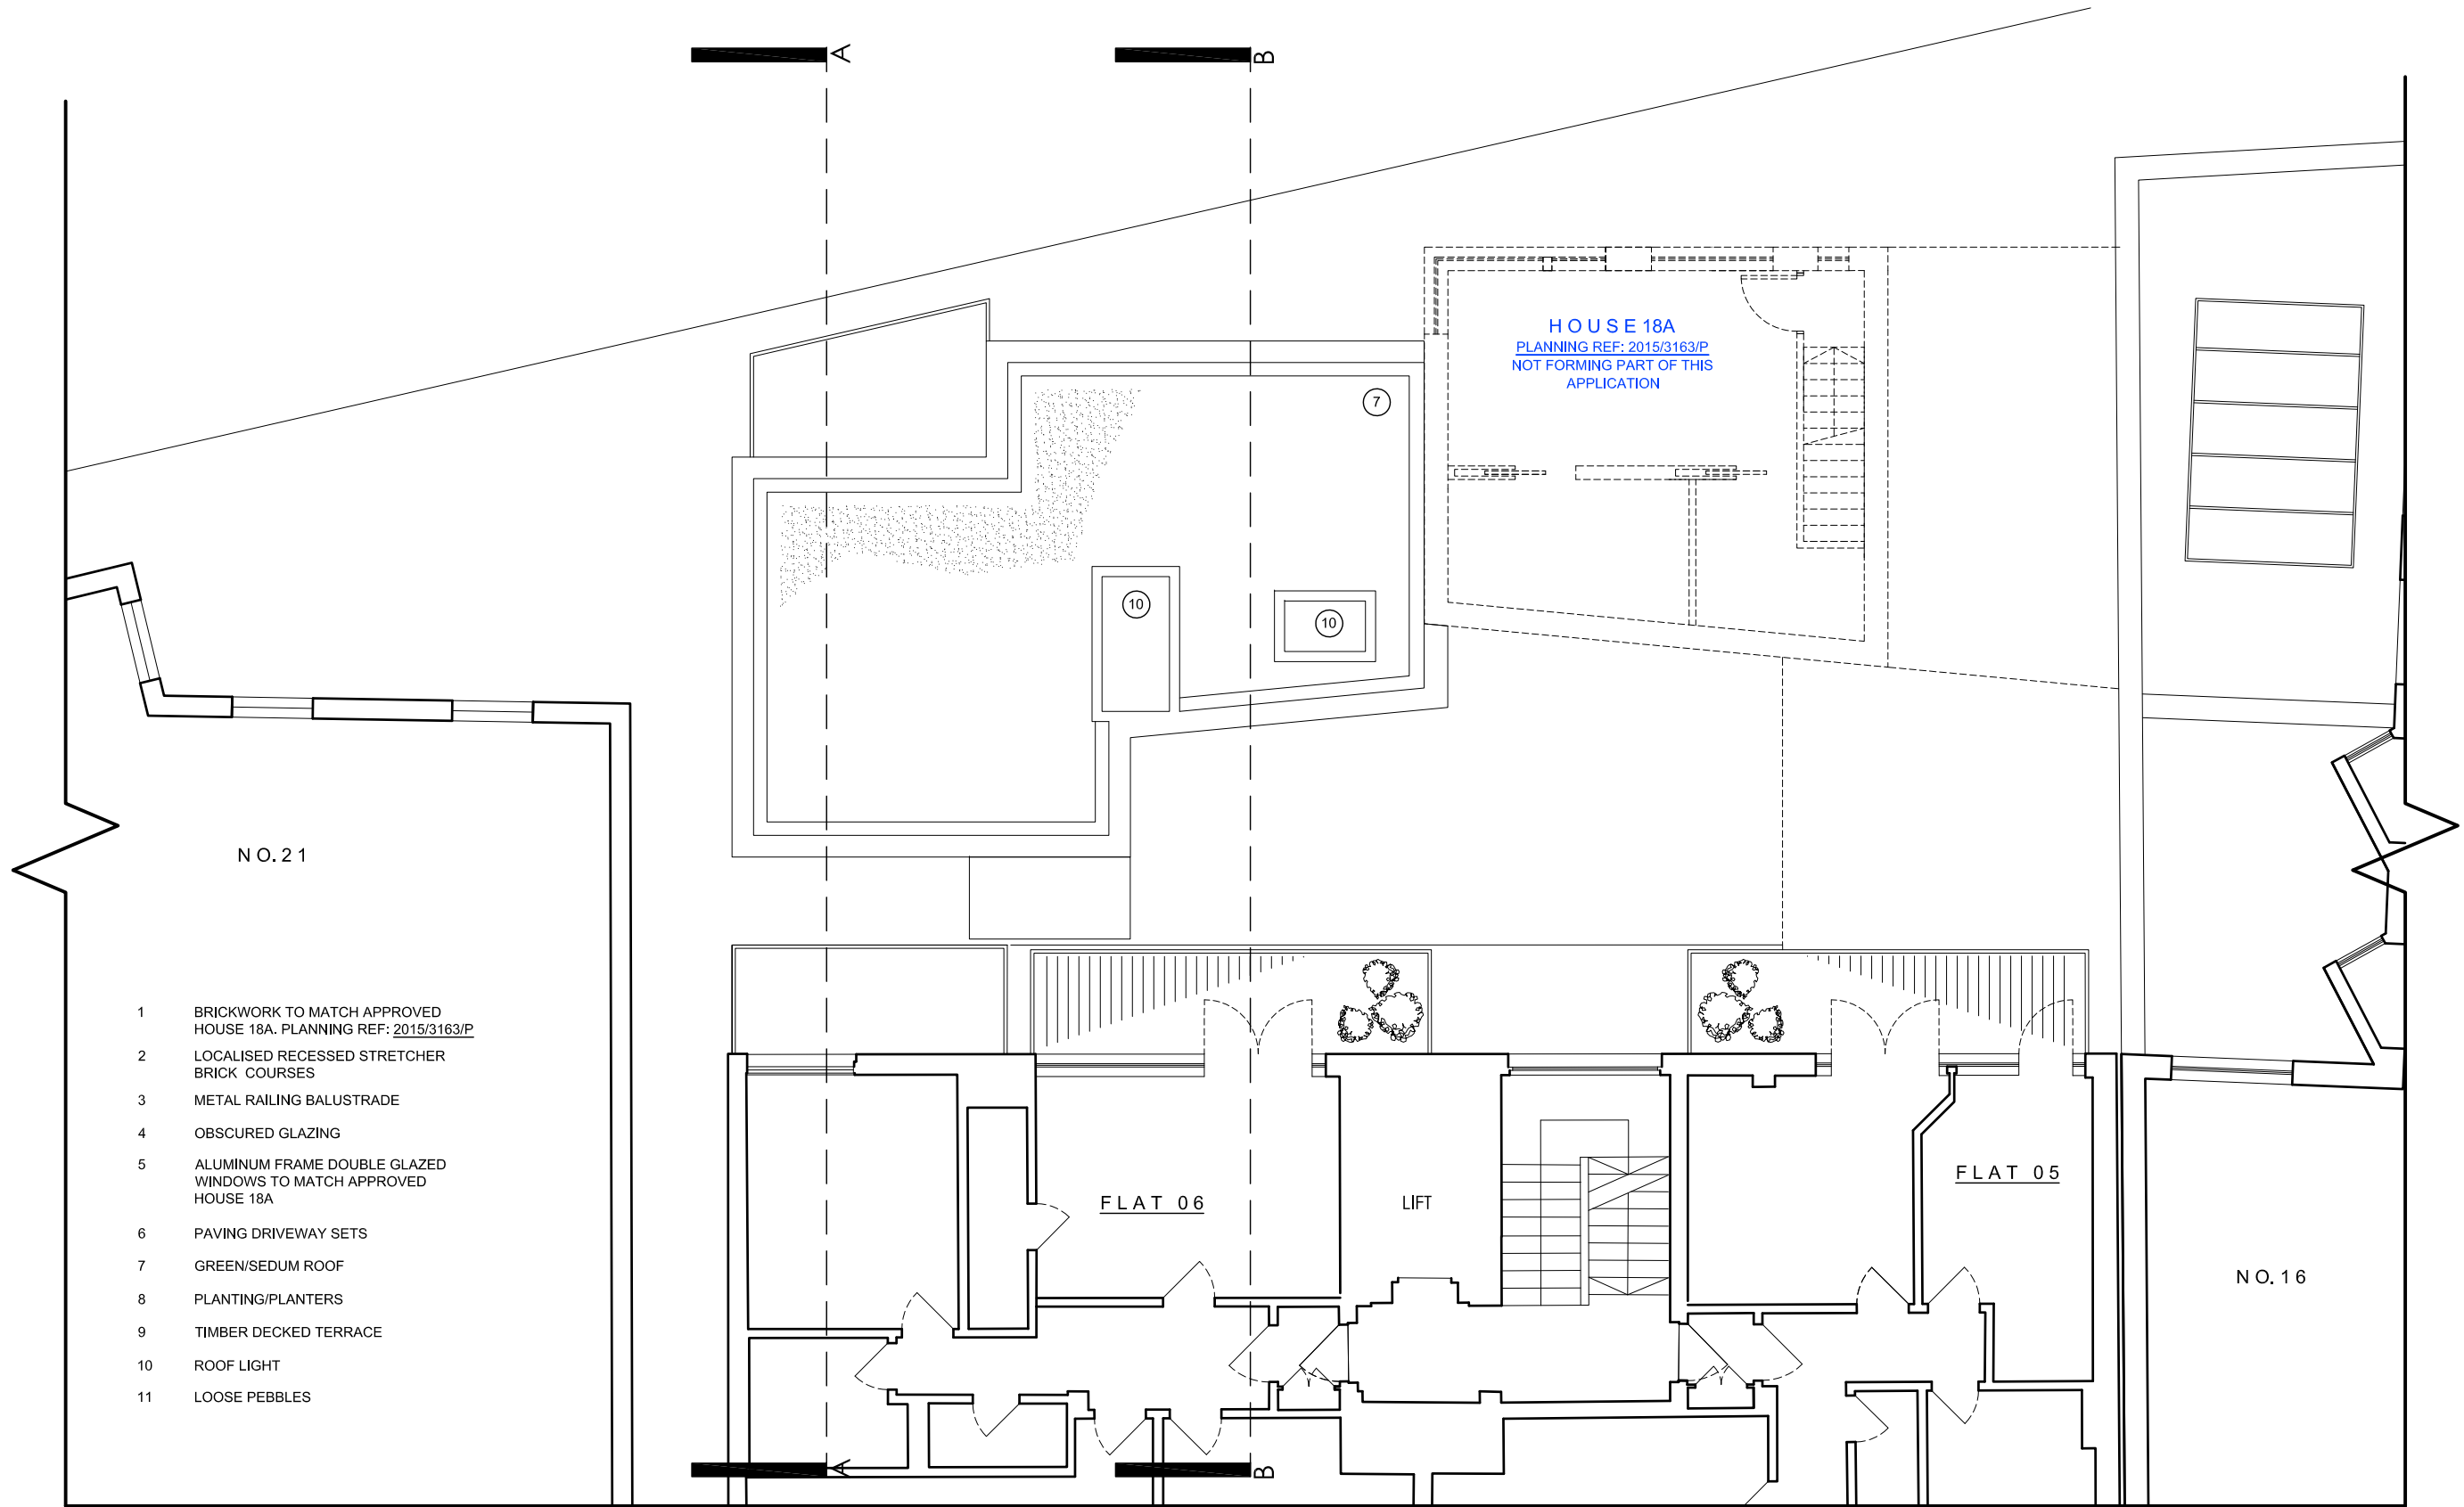

- 1 BRICKWORK TO MATCH APPROVED HOUSE 18A. PLANNING REF: 2015/3163/P
- 2 LOCALISED RECESSED STRETCHER BRICK COURSES
- 3 METAL RAILING BALUSTRADE
- 4 OBSCURED GLAZING
- 5 ALUMINUM FRAME DOUBLE GLAZED WINDOWS TO MATCH APPROVED HOUSE 18A
- 6 PAVING DRIVEWAY SETS
- 7 GREEN/SEDUM ROOF
- 8 PLANTING/PLANTERS
- 9 TIMBER DECKED TERRACE
- 10 ROOF LIGHT
- 11 LOOSE PEBBLES

SECOND FLOOR




tasou
associates



architects + structural engineers
4 Amwell Street, London. EC1R 1UG T:020 7713 7070 F:020 7713 7071 E:tasou@tasou.co.uk

PLANNING

project	18-20 St Pancras Way, London, NW1 0QG		
dwg title	PROPOSED Second Floor		
job no.	1730	dwg no.	PA.04
date	SEPT 2018	scale @ A3	1:100
		rev.	A

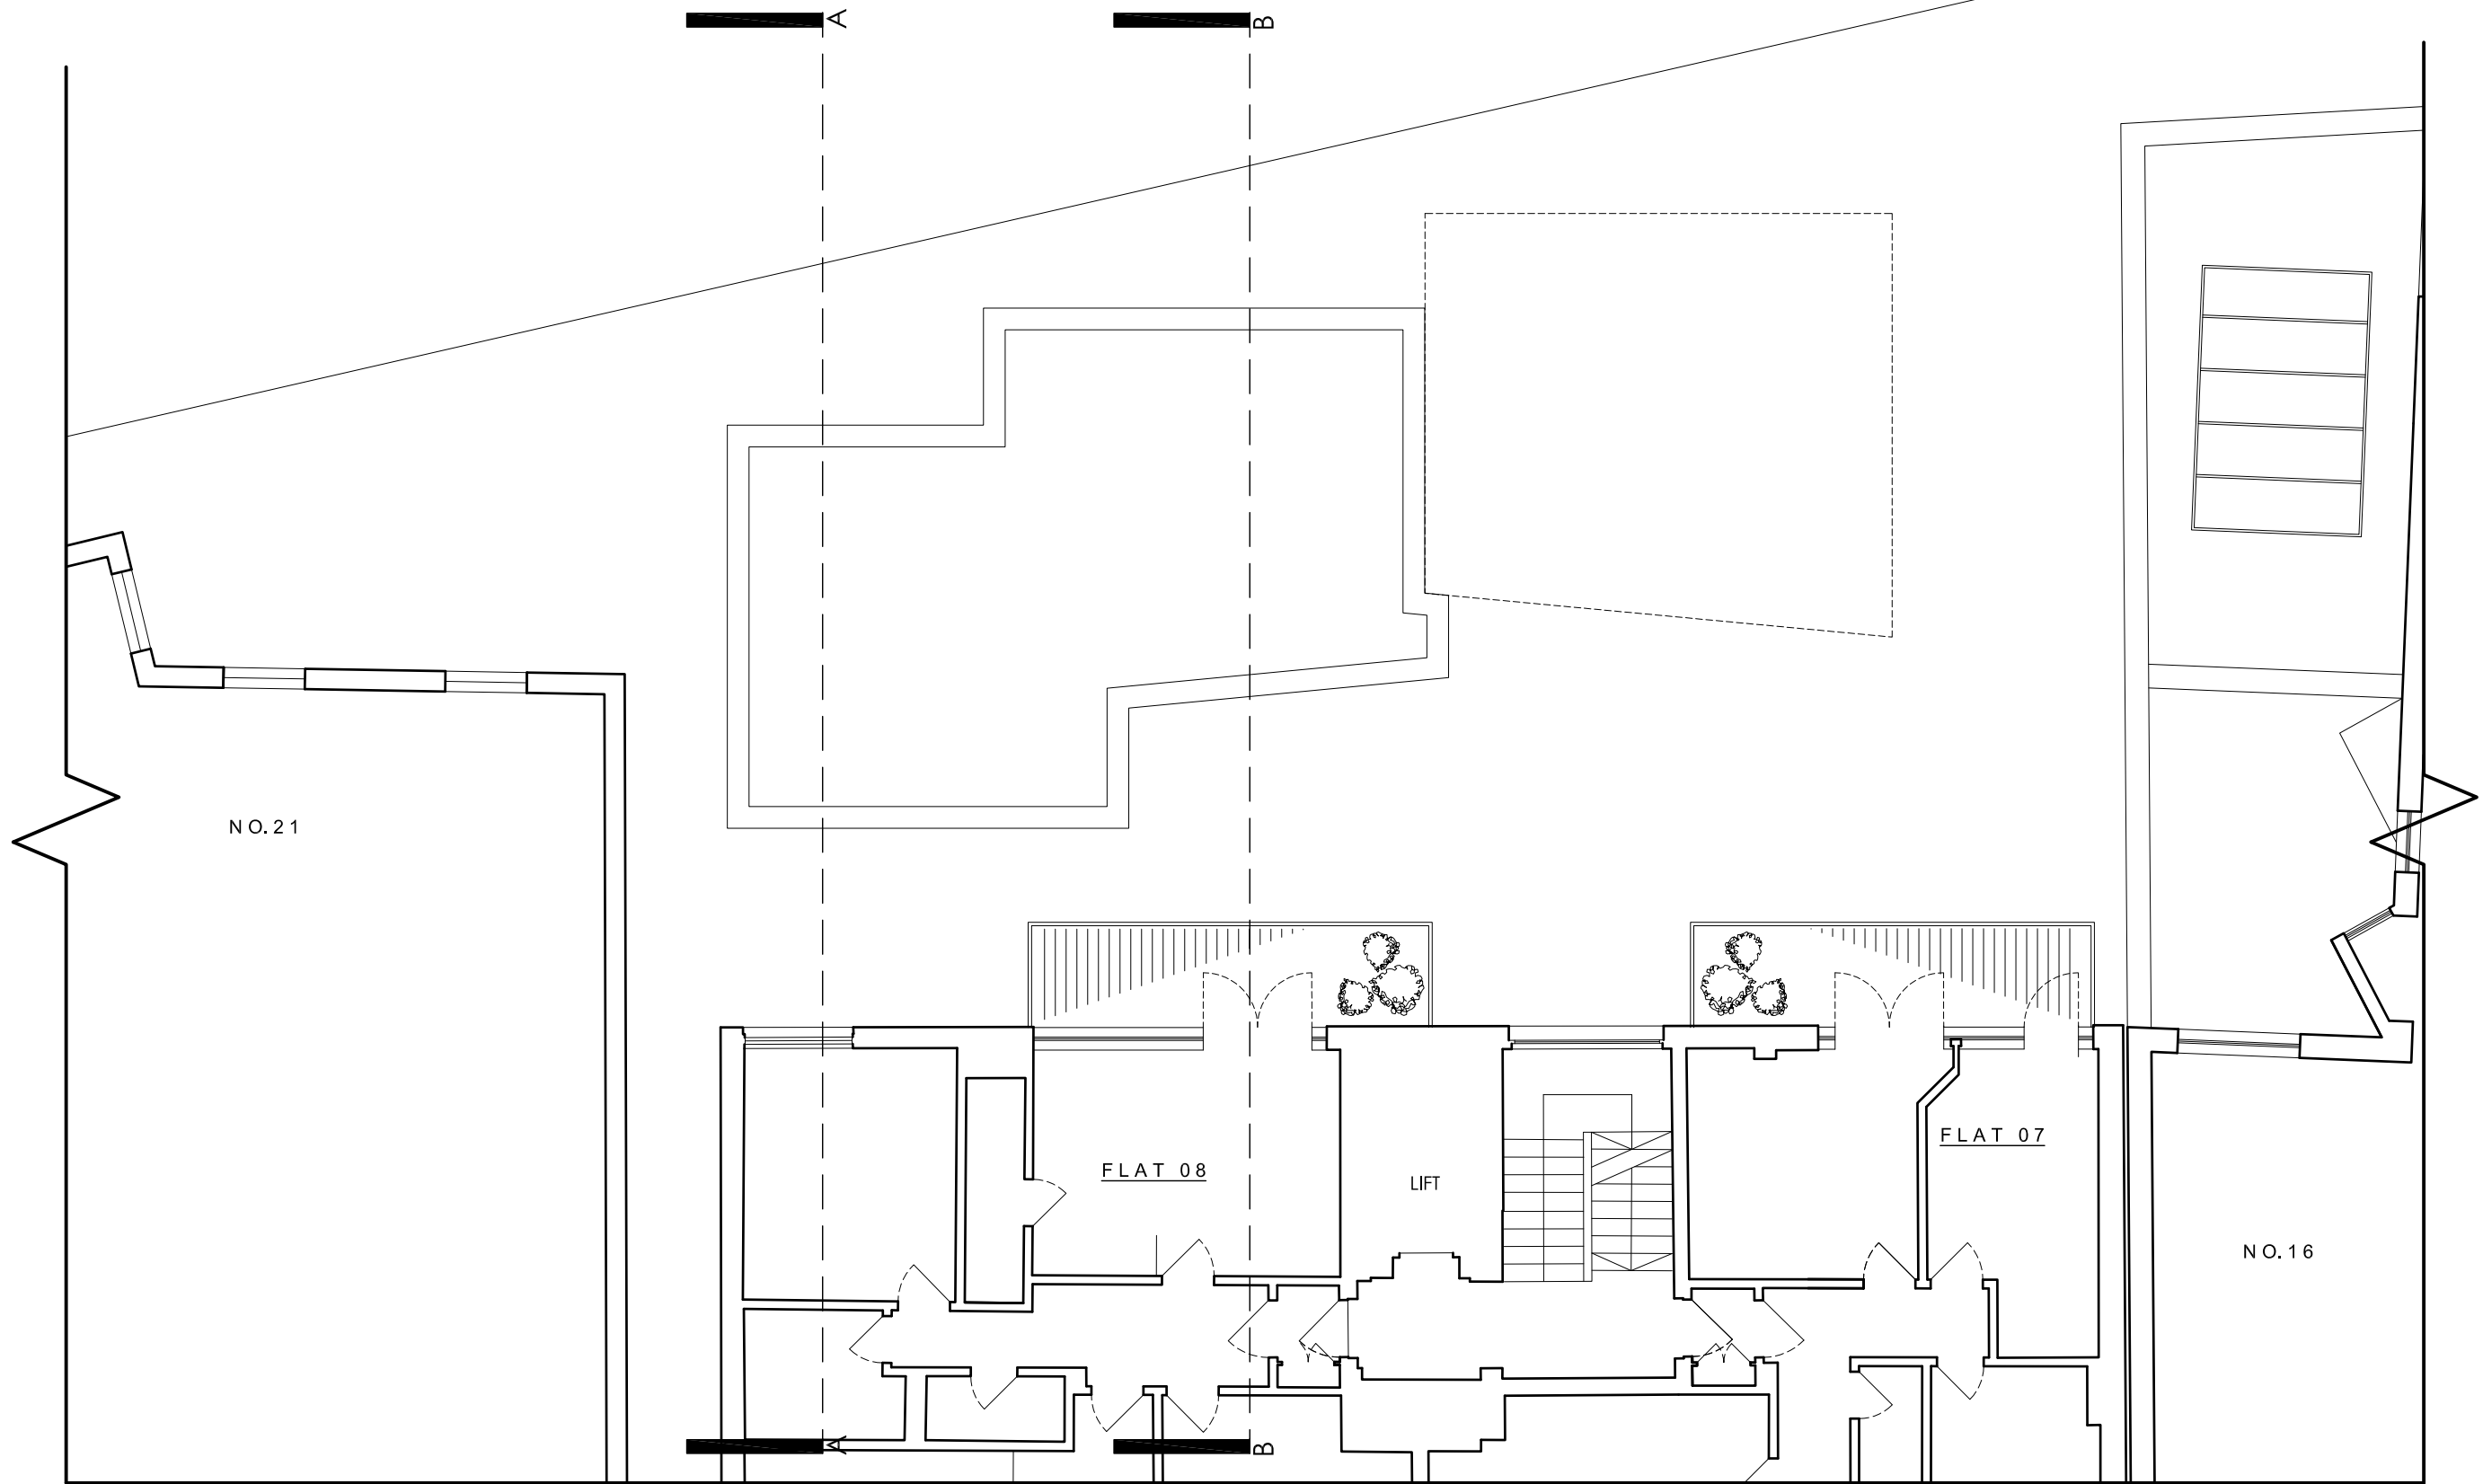

THIRD FLOOR

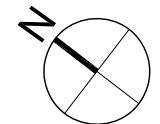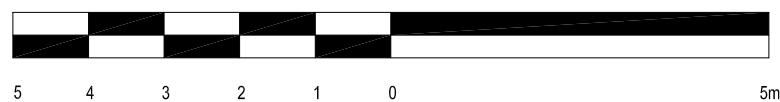

tasou

associates

architects + structural engineers
4 Amwell Street, London. EC1R 1UG T:020 7713 7070 F:020 7713 7071 E:tasou@tasou.co.uk

project

18-20 St Pancras Way, London, NW1 0QG

dwg title

PROPOSED Third Floor

job no.

1730

date

SEPT 2018

dwg no.

PA.05


scale @ A3

1:100

rev.

A

PLANNING

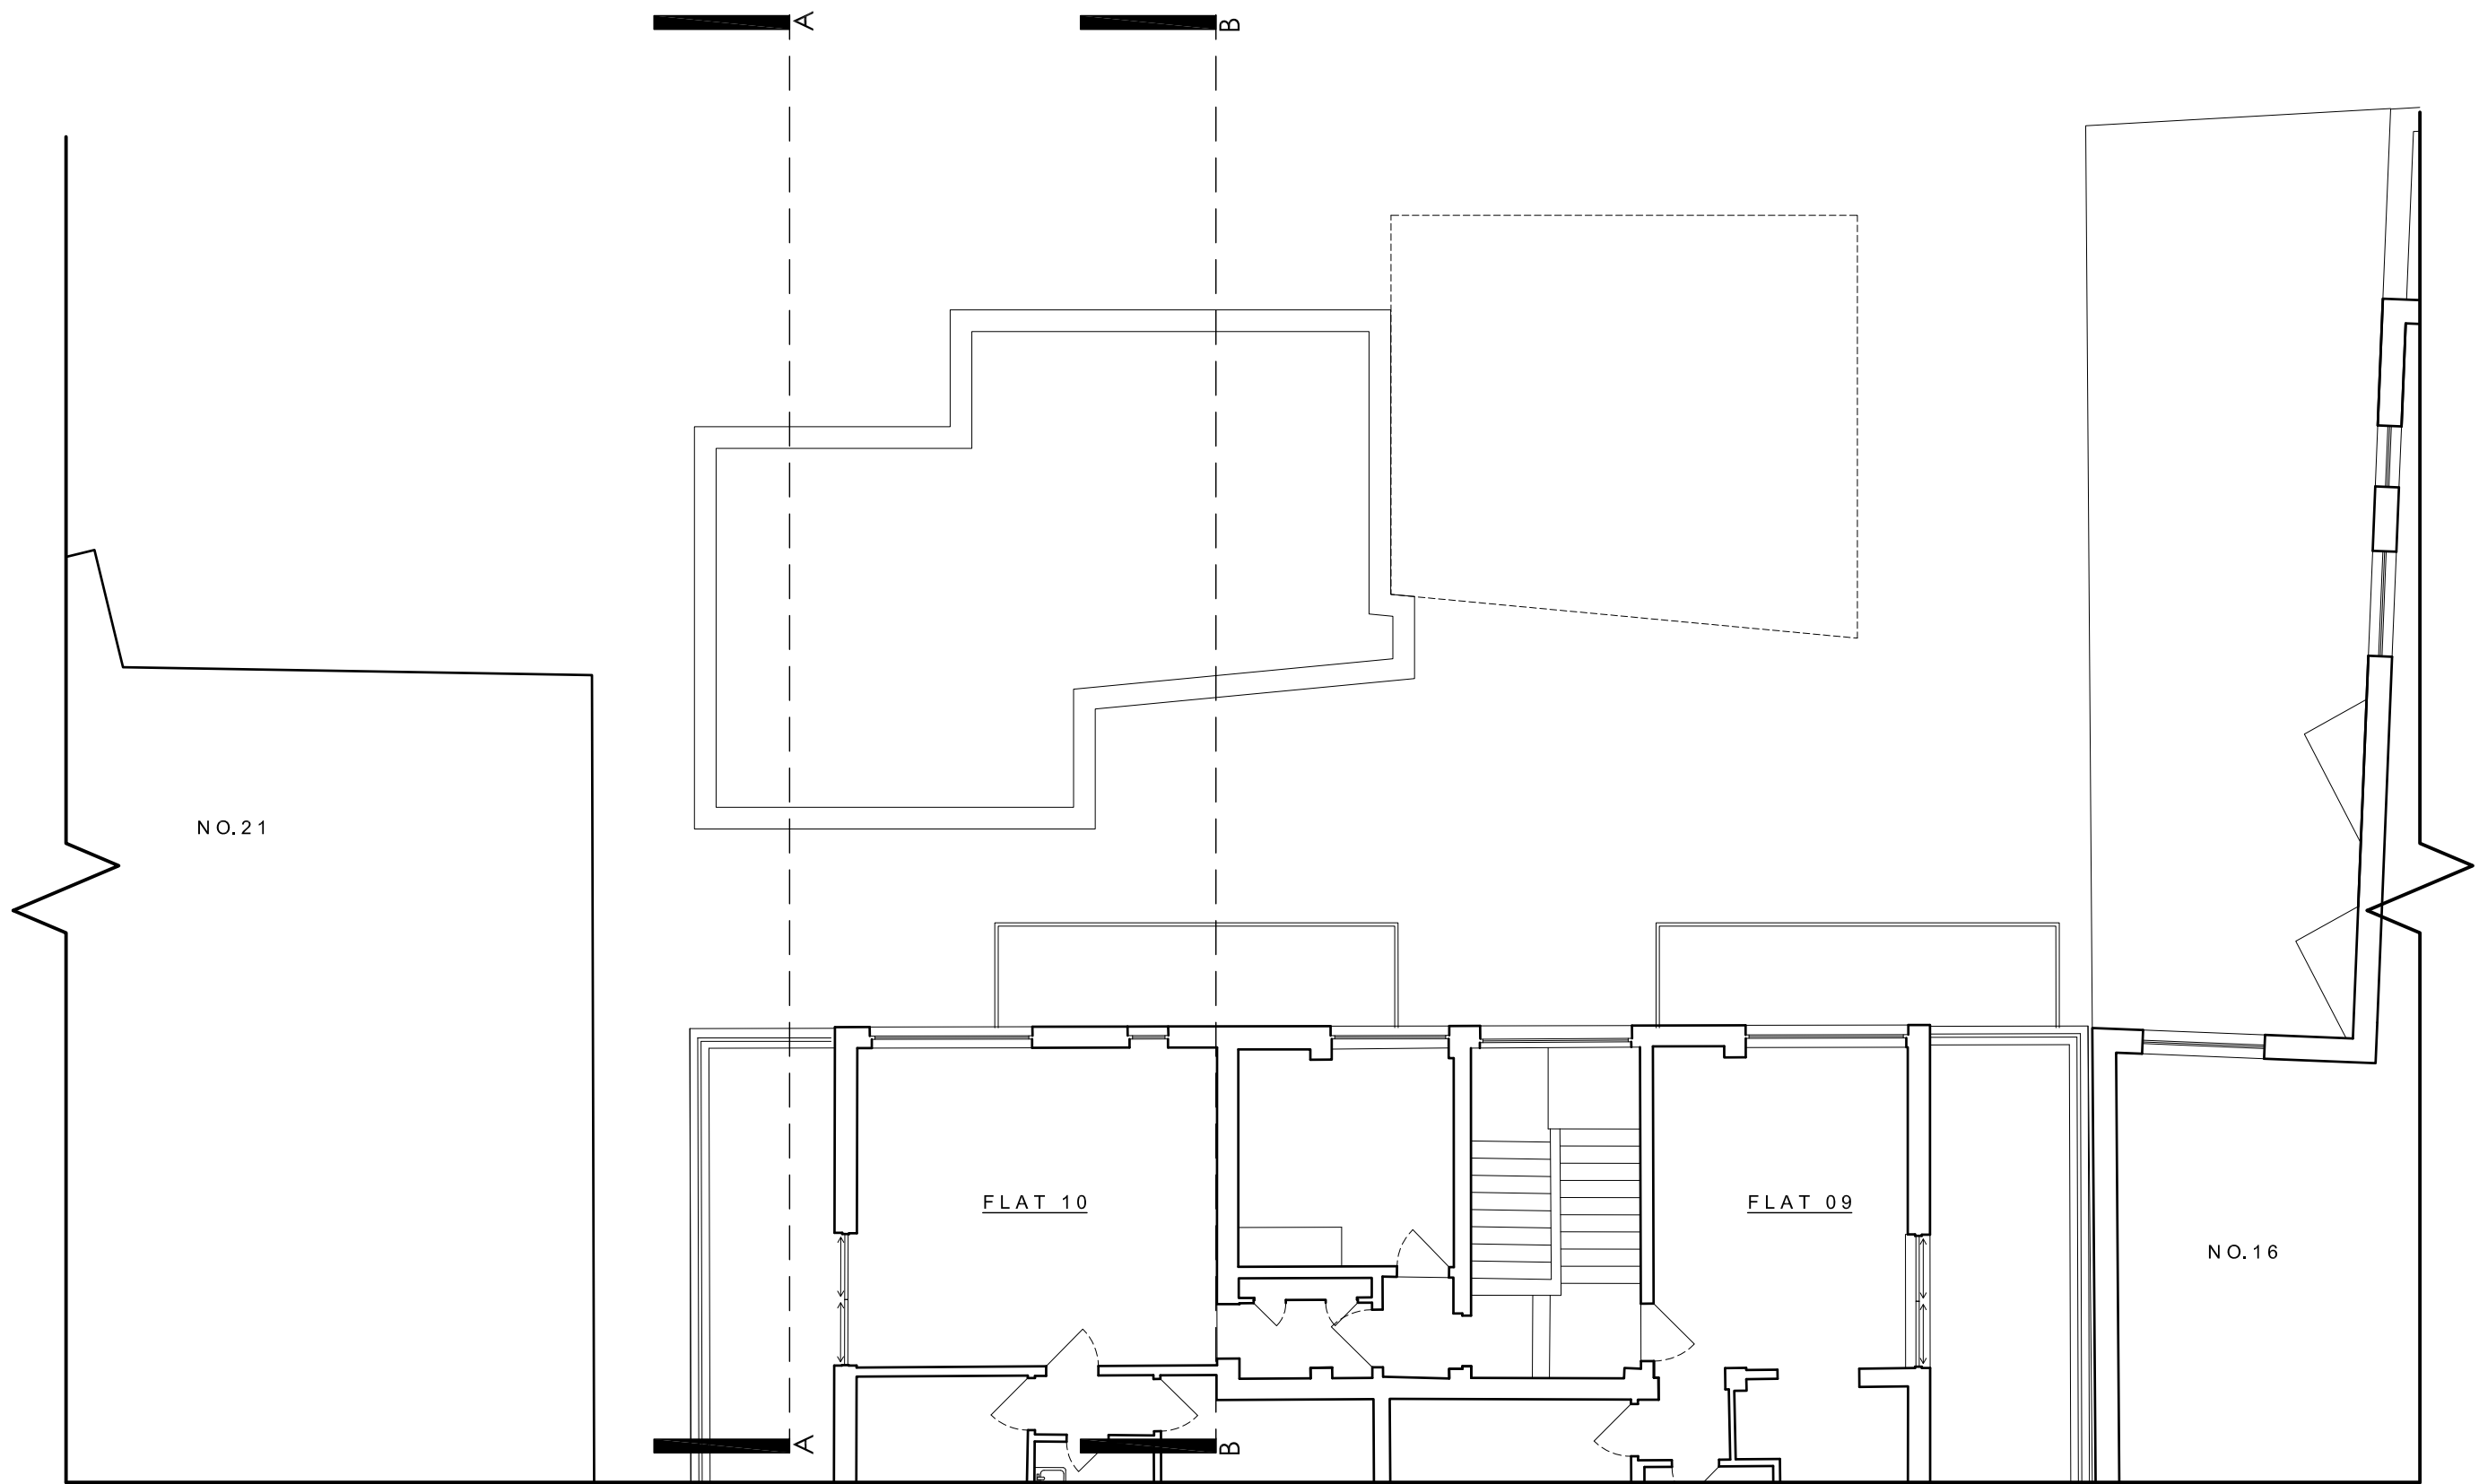

FOURTH FLOOR



tasou
associates

architects + structural engineers
4 Amwell Street, London. EC1R 1UG T:020 7713 7070 F:020 7713 7071 E:tasou@tasou.co.uk


PLANNING

project	18-20 St Pancras Way, London, NW1 0QG		
dwg title	PROPOSED Fourth Floor		
job no.	1730	dwg no.	PA.06
date	SEPT 2018	scale @ A3	1:100
		rev.	A



- 1 BRICKWORK TO MATCH APPROVED HOUSE 18A. PLANNING REF: 2015/3163/P
- 2 LOCALISED RECESSED STRETCHER BRICK COURSES
- 3 METAL RAILING BALUSTRADE
- 4 OBSCURED GLAZING
- 5 ALUMINUM FRAME DOUBLE GLAZED WINDOWS TO MATCH APPROVED HOUSE 18A
- 6 PAVING DRIVEWAY SETS
- 7 GREEN/SEDUM ROOF
- 8 PLANTING/PLANTERS
- 9 TIMBER DECKED TERRACE
- 10 ROOF LIGHT
- 11 LOOSE PEBBLES


CANAL ELEVATION

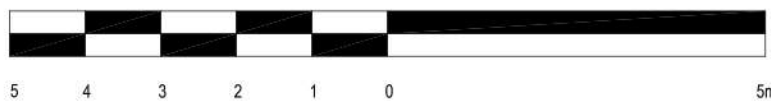



tasou architects + structural engineers
associates 4 Amwell Street, London. EC1R 1UG T:020 7713 7070 F:020 7713 7071 E:tasou@tasou.co.uk

PLANNING

project	18-20 St Pancras Way, London, NW1 0QG		
dwg title	PROPOSED Canal Elevation		
job no.	1730	dwg no.	PA.07
date	SEPT 2018	scale @ A3	1:100
		rev.	A

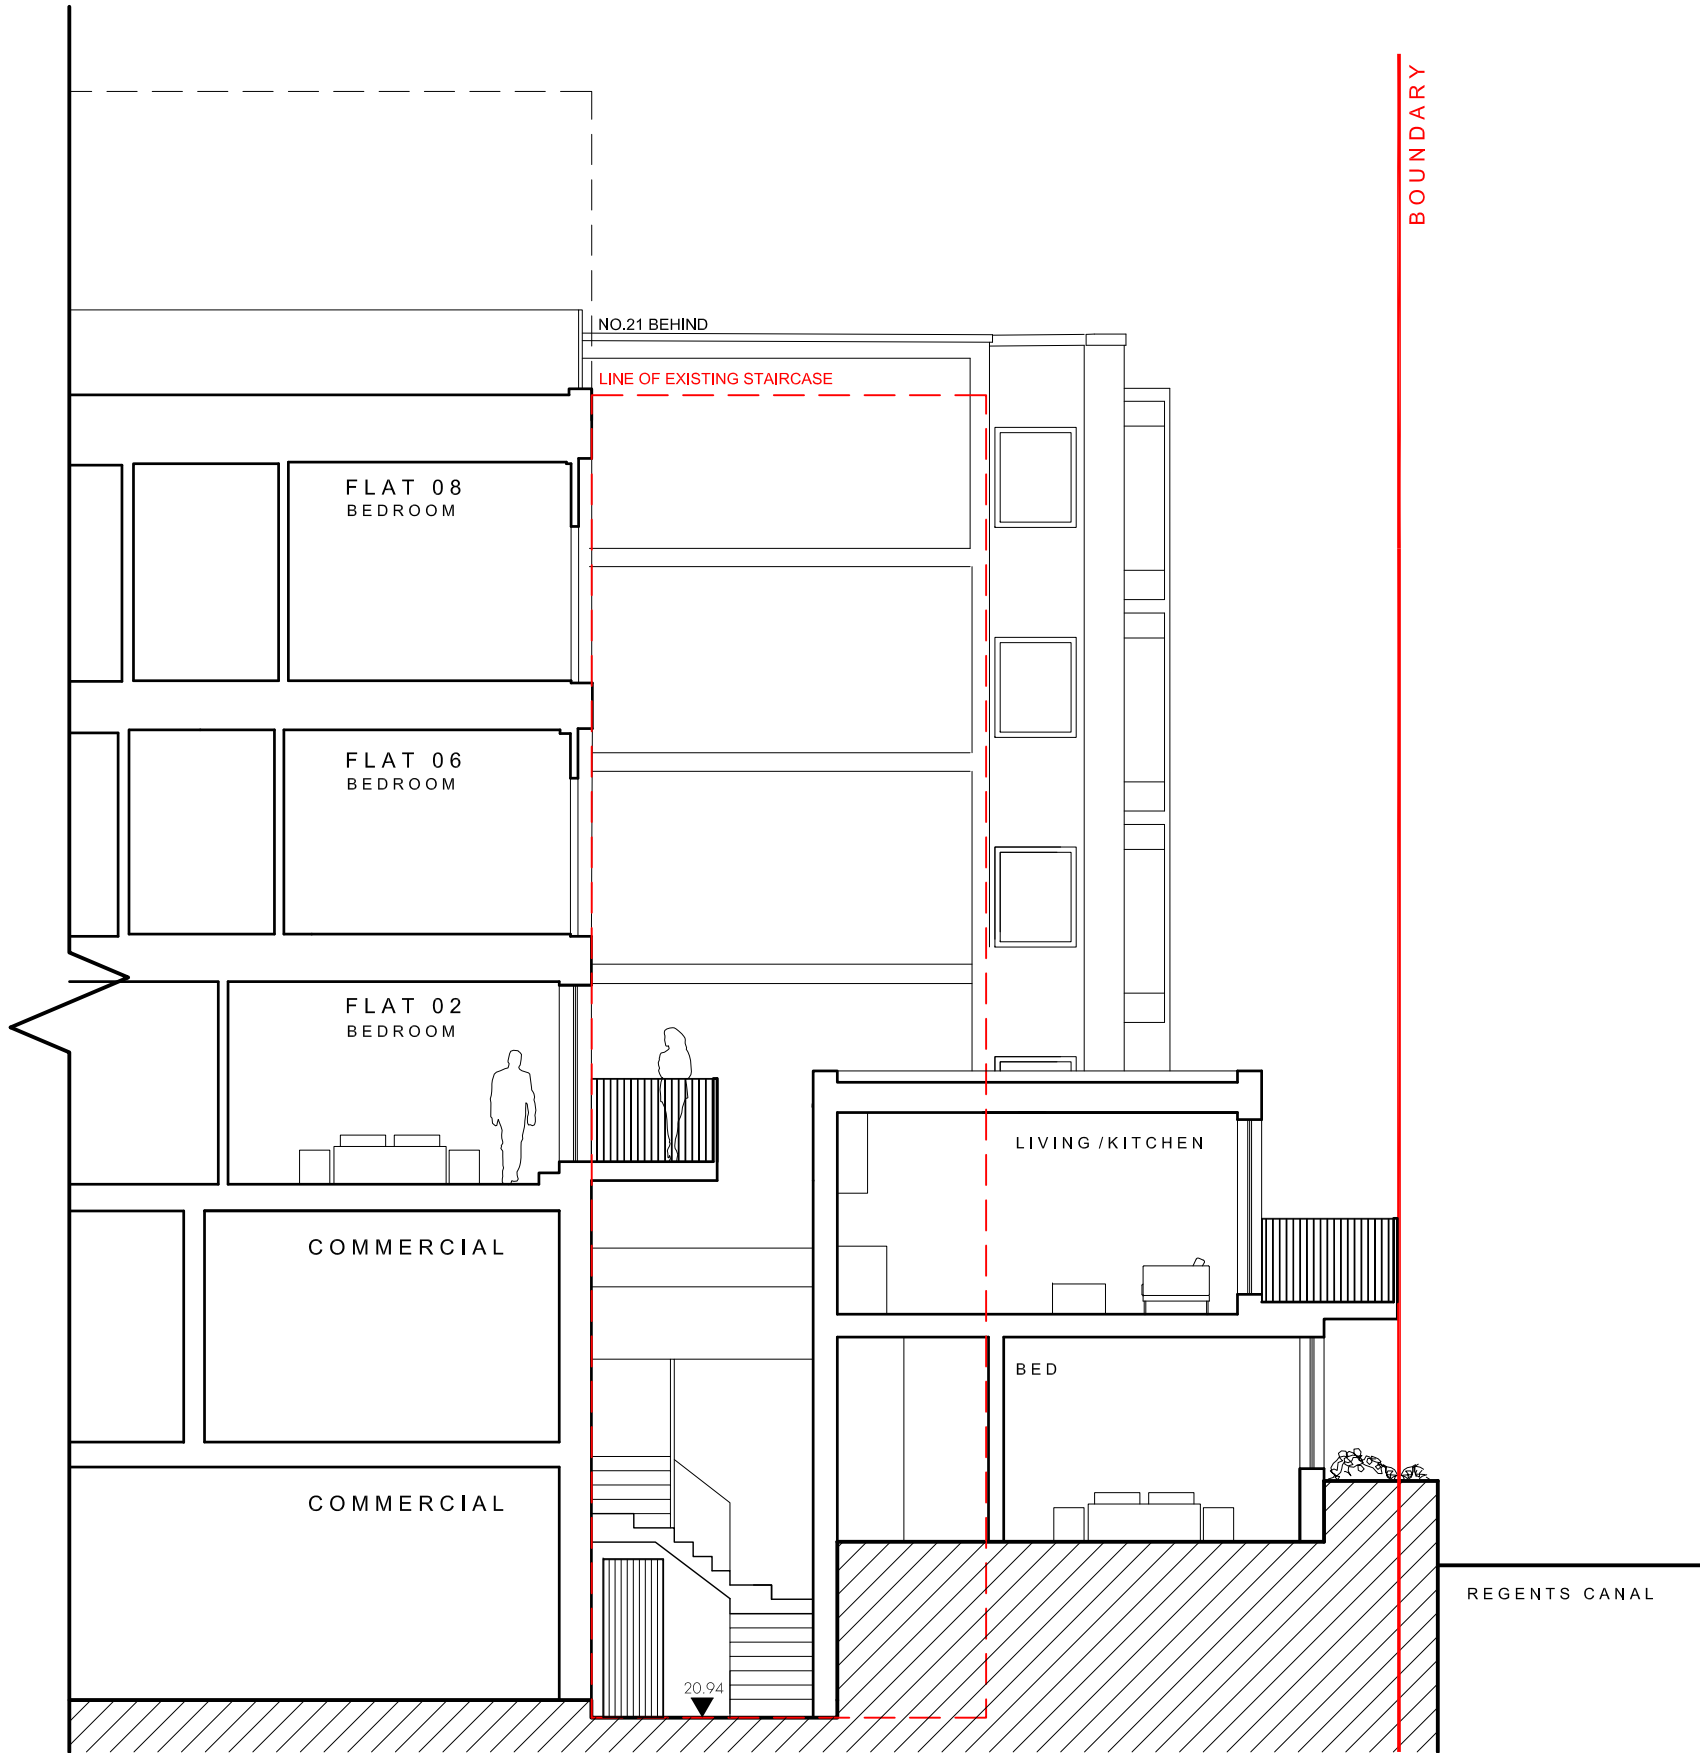

SECTION A

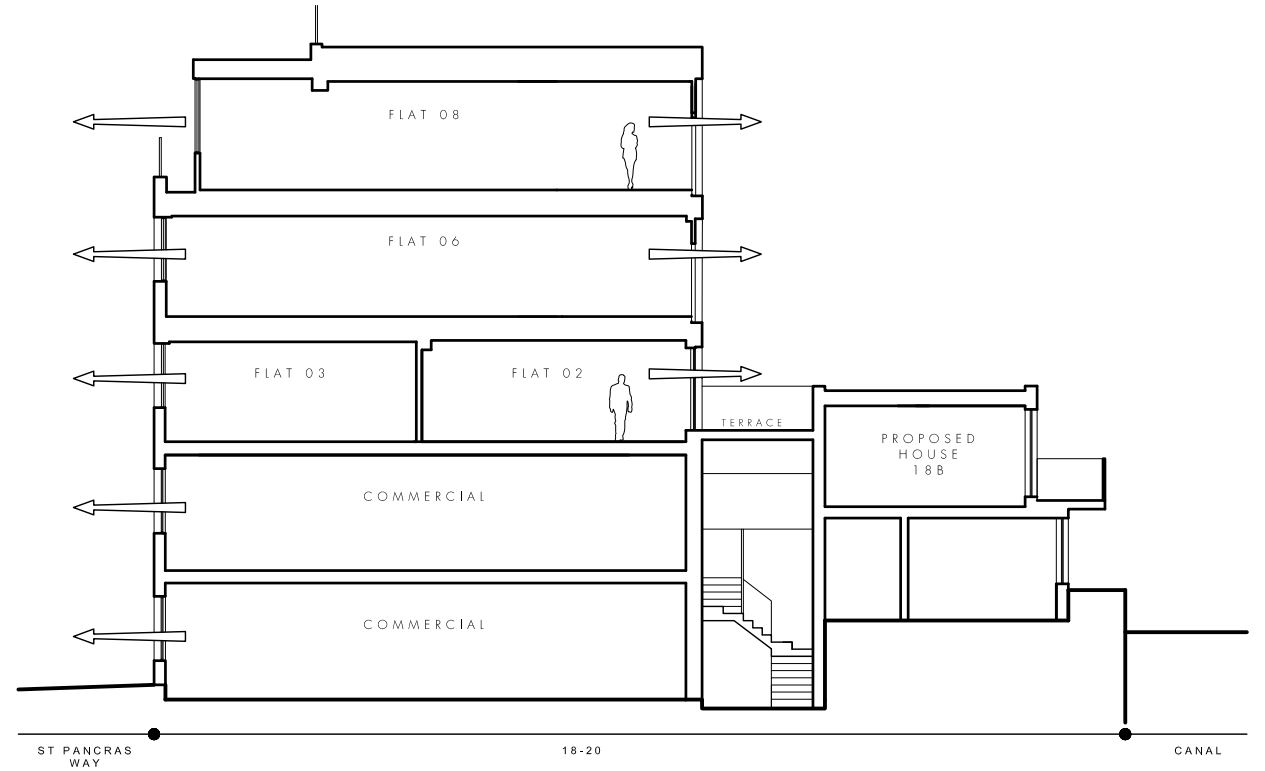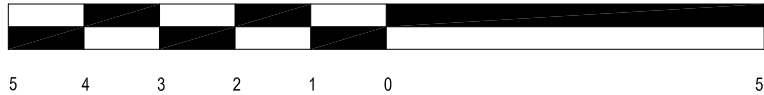

1:200

- 1 BRICKWORK TO MATCH APPROVED HOUSE 18A. PLANNING REF: 2015/3163/P
- 2 LOCALISED RECESSED STRETCHER BRICK COURSES
- 3 METAL RAILING BALUSTRADE
- 4 OBSCURED GLAZING
- 5 ALUMINUM FRAME DOUBLE GLAZED WINDOWS TO MATCH APPROVED HOUSE 18A
- 6 PAVING DRIVEWAY SETS
- 7 GREEN/SEDUM ROOF
- 8 PLANTING/PLANTERS
- 9 TIMBER DECKED TERRACE
- 10 ROOF LIGHT
- 11 LOOSE PEBBLES


tasou
associates

architects + structural engineers



4 Amwell Street, London, EC1R 1UG T:020 7713 7070 F:020 7713 7071 E:tasou@tasou.co.uk

PLANNING

project	18-20 St Pancras Way, London, NW1 0QG		
dwg title	PROPOSED Section A		
job no.	1730	dwg no.	PA.08
date	SEPT 2018	scale @ A3	A

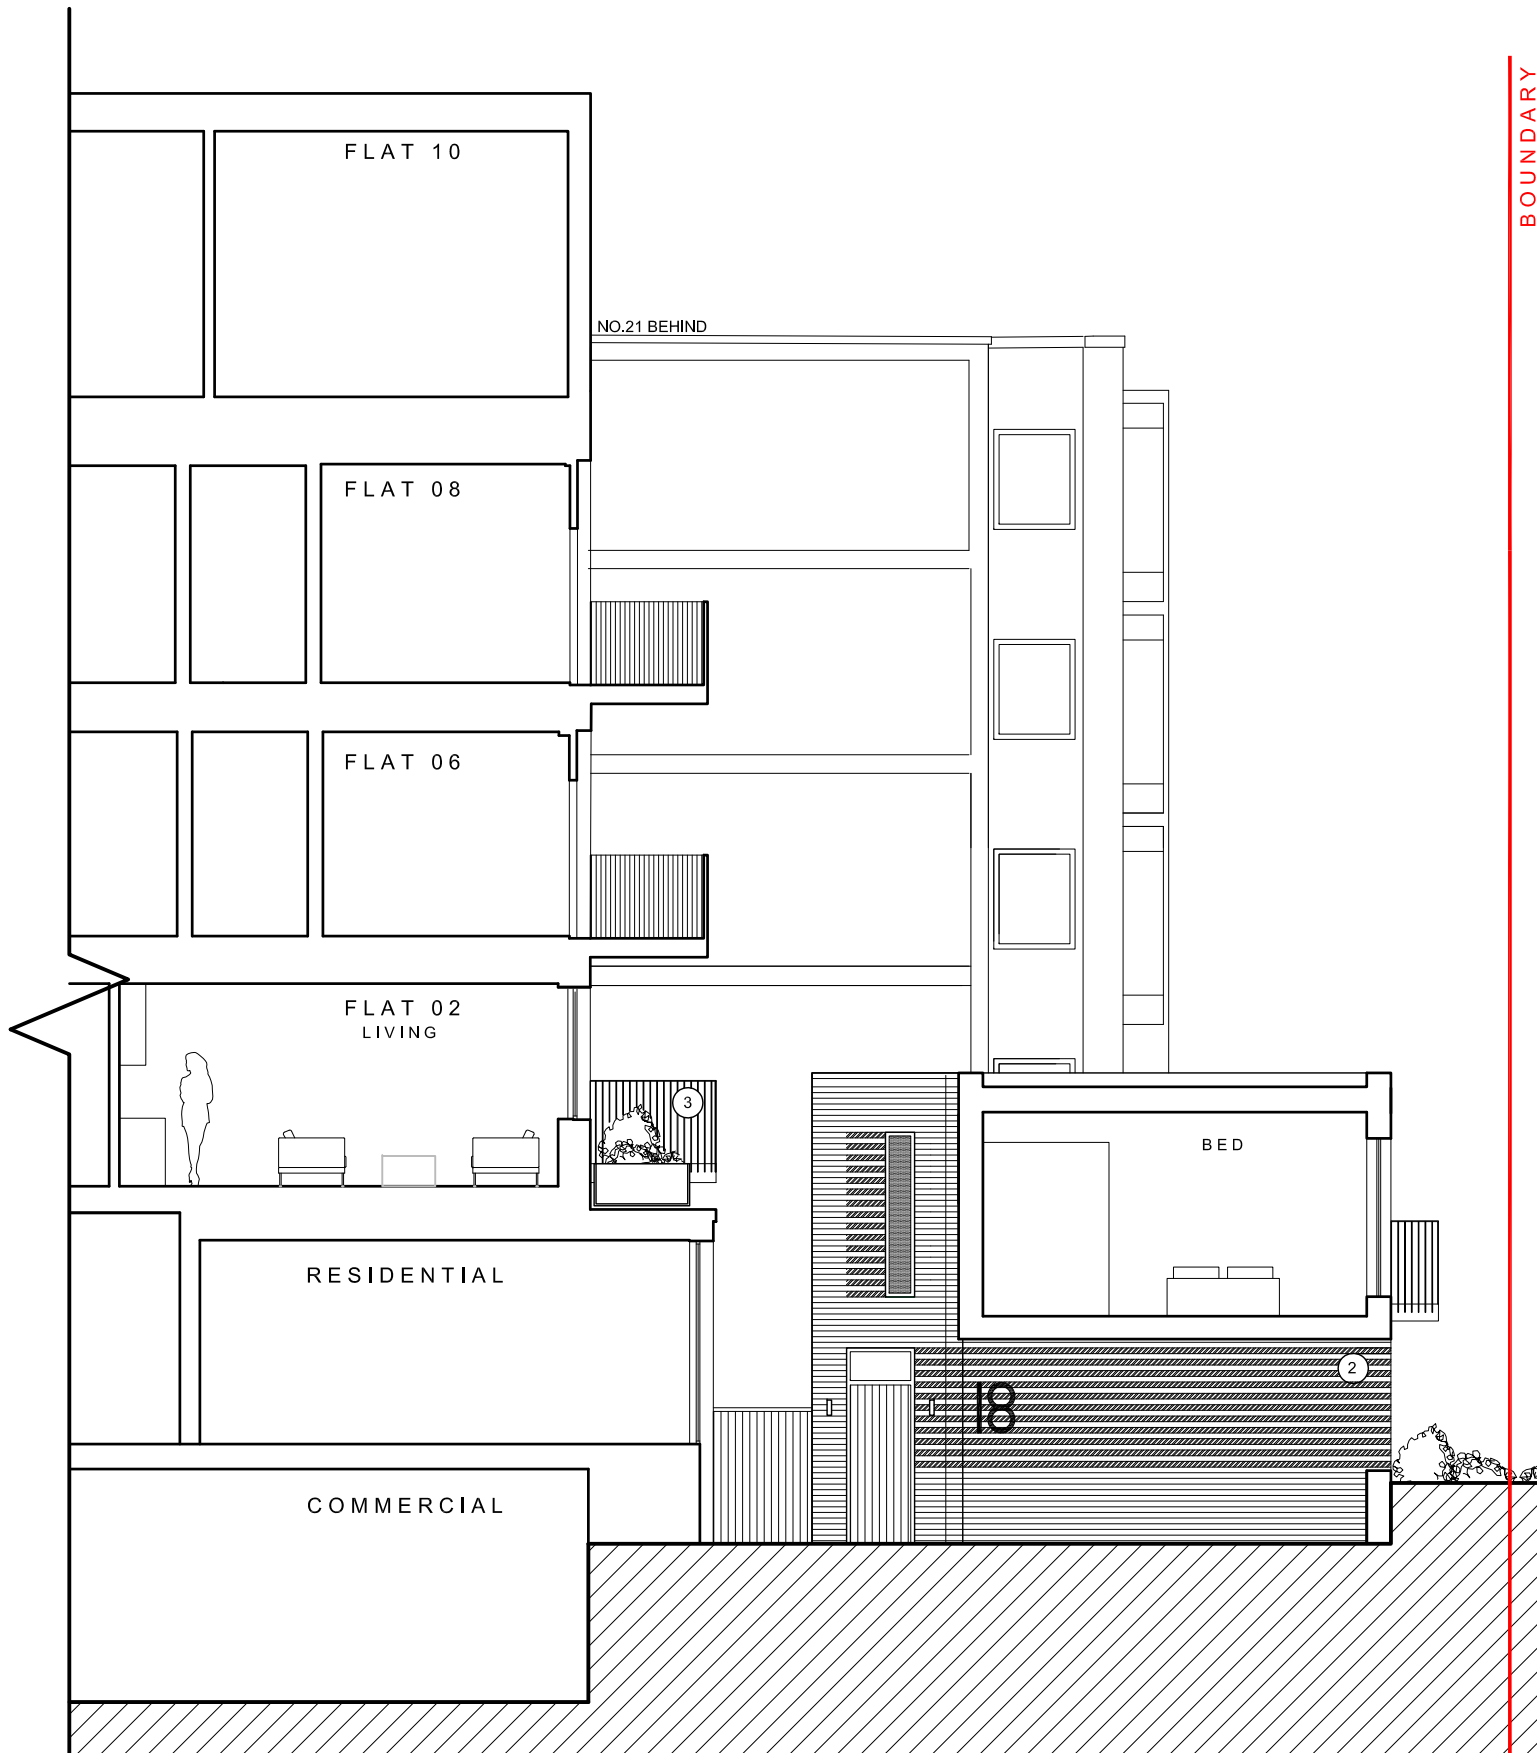

SECTION B

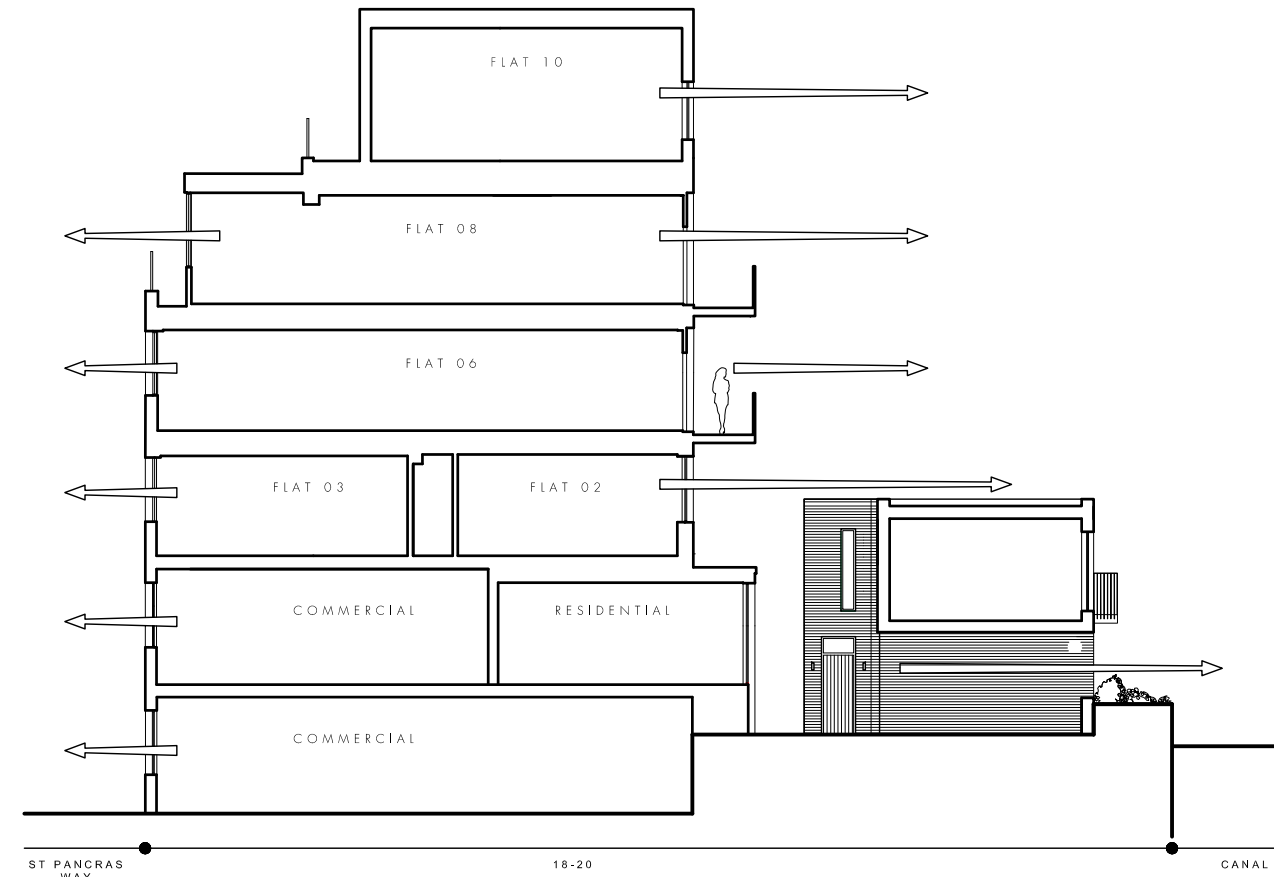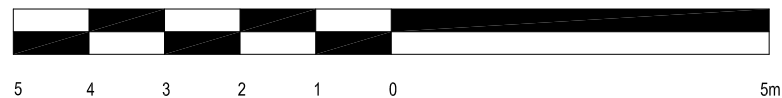

1:200

- 1 BRICKWORK TO MATCH APPROVED
- 2 HOUSE 18A. PLANNING REF: 2015/3163/P
- 3
- 4 LOCALISED RECESSED STRETCHER
- 5 BRICK COURSES
- 6
- 7 METAL RAILING BALUSTRADE
- 8
- 9 OBSCURED GLAZING
- 10
- 11 ALUMINUM FRAME DOUBLE GLAZED
- 12 WINDOWS TO MATCH APPROVED
- 13 HOUSE 18A
- 14
- 15 PAVING DRIVEWAY SETS
- 16
- 17 GREEN/SEDUM ROOF
- 18
- 19 PLANTING/PLANTERS
- 20
- 21 TIMBER DECKED TERRACE
- 22
- 23 ROOF LIGHT
- 24
- 25 LOOSE PEBBLES

REGENTS CANAL

tasou architects + structural engineers PLANNING

4 Amwell Street, London. EC1R 1UQ T:020 7713 7070 F:020 7713 7071 E:tasou@tasou.co.uk

project	18-20 St Pancras Way, London, NW1 0QG		
dwg title	PROPOSED Section B		
job no.	1730	dwg no.	PA.09 rev. A
date	SEPT 2018	scale @ A3	1:100