


© Eyal Moran Architects LTD. Do not reproduce the drawing without written permission.  
 Do not scale from this drawing. Use figured dimensions only.  
**IF IN DOUBT ASK.** Verify all dimensions on site before commencing any work or shop drawings. Inform the architects before any work starts if this drawing exceeds the quantities in any way.


This drawing to be read in conjunction with all relevant drawings / specification / schedules etc. which relate to this project.

**NOTES**

**PROJECT NORTH**

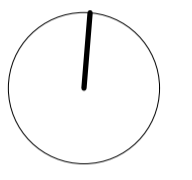

SCALE 1:100

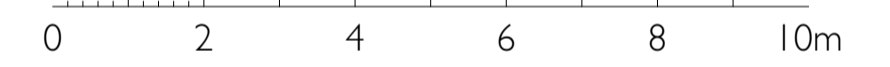

**APP No. 2016/3750/P  
DISCHARGE CON. 6**



Rowlandson House  
 289-297 Ballards Lane  
 London N12 8NP

+44 (0)20 8369 6057  
 info@emarchitects.co.uk  
 www.emarchitects.co.uk

**PROJECT**  
 York Way, Camden N7 9QF  
 residential development

**CLIENT**  
 The Prosperity Group

**SCALE** 1:100 @ A1    **DATE** 01/11/18    **DRAWN BY** OF    **APPROVED BY** EM

**DRAWING**  
 C3812- Discharge Conditions  
 Proposed Movement Joints


Purpose:  
**PROJECT NO / DRAWING NO** 3812/C003    **REVISION**




**E** East (York Way) Elevation  
 scale 1:100




**W** West (Marquis Road) Elevation  
 scale 1:100

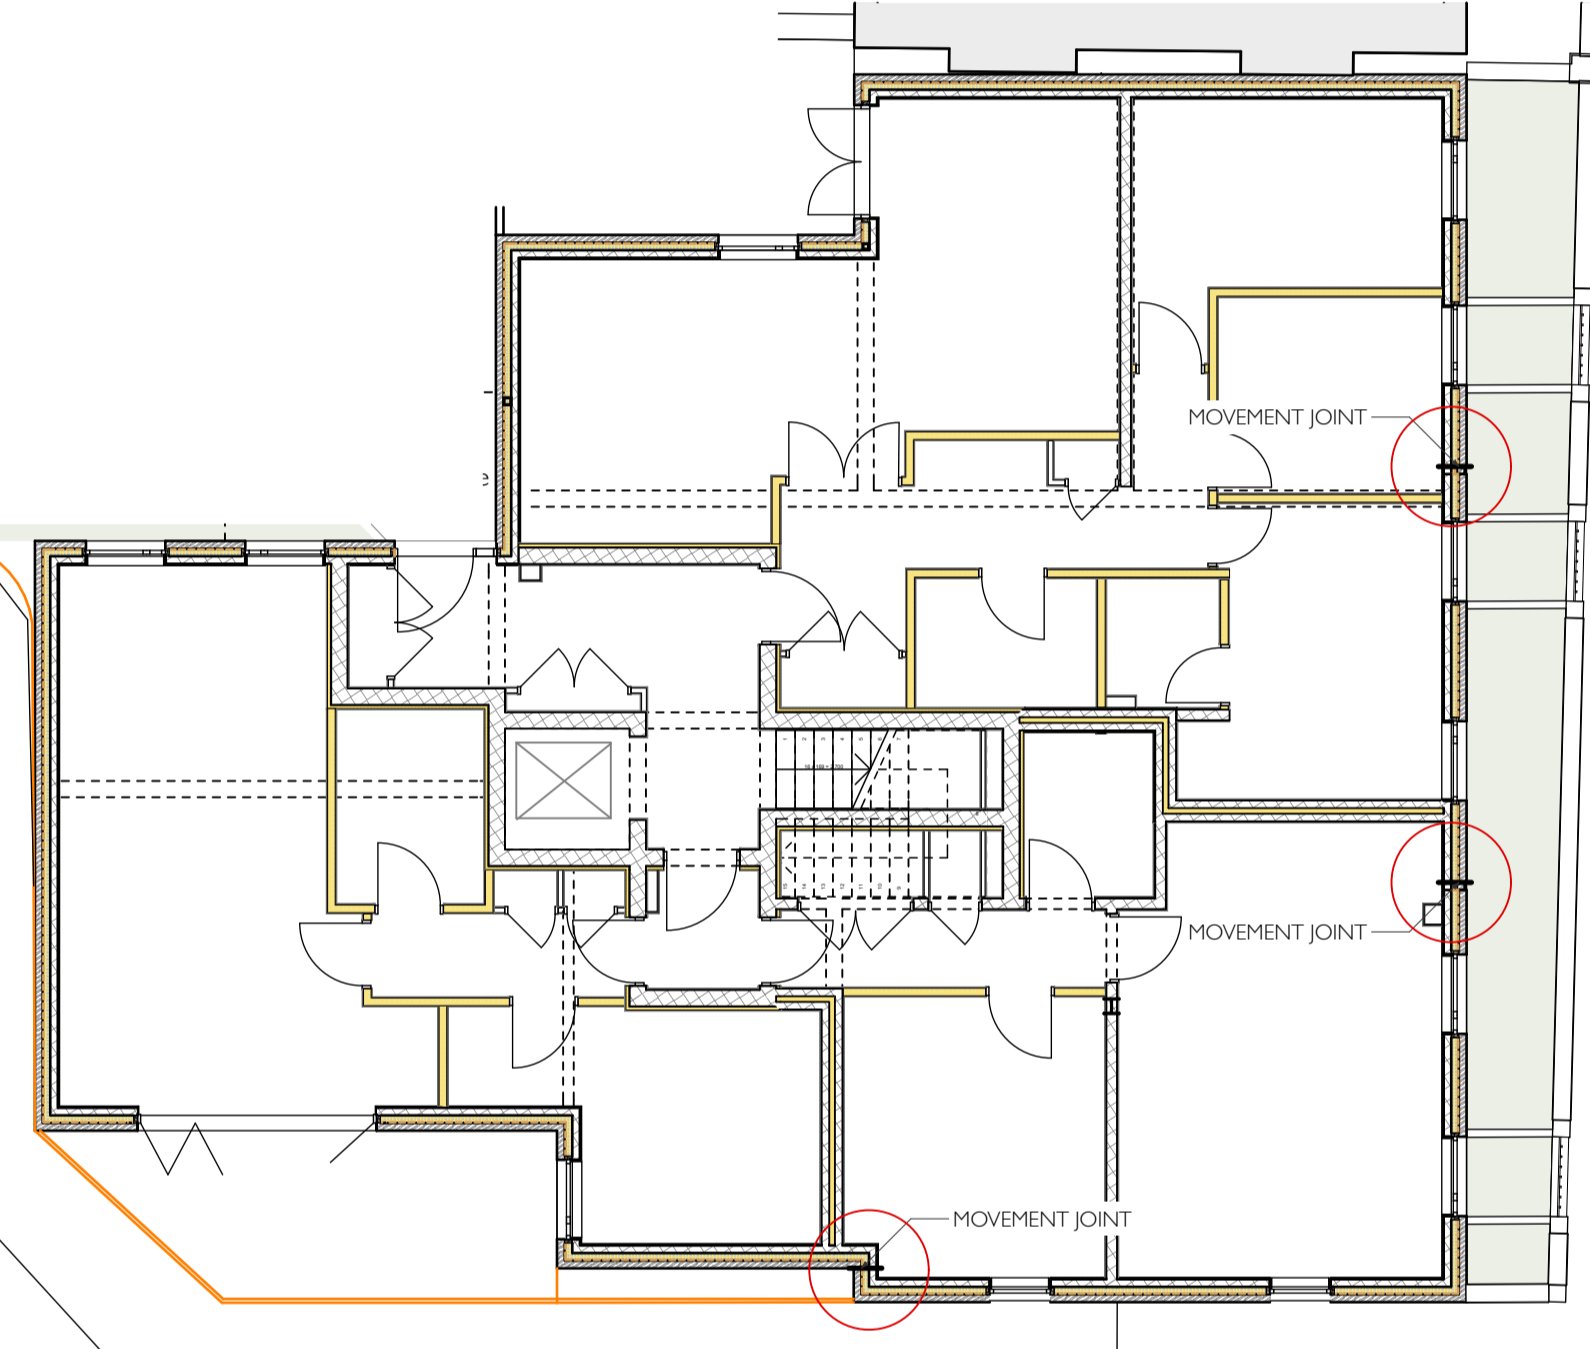


**1** Ground Floor  
 scale 1:100

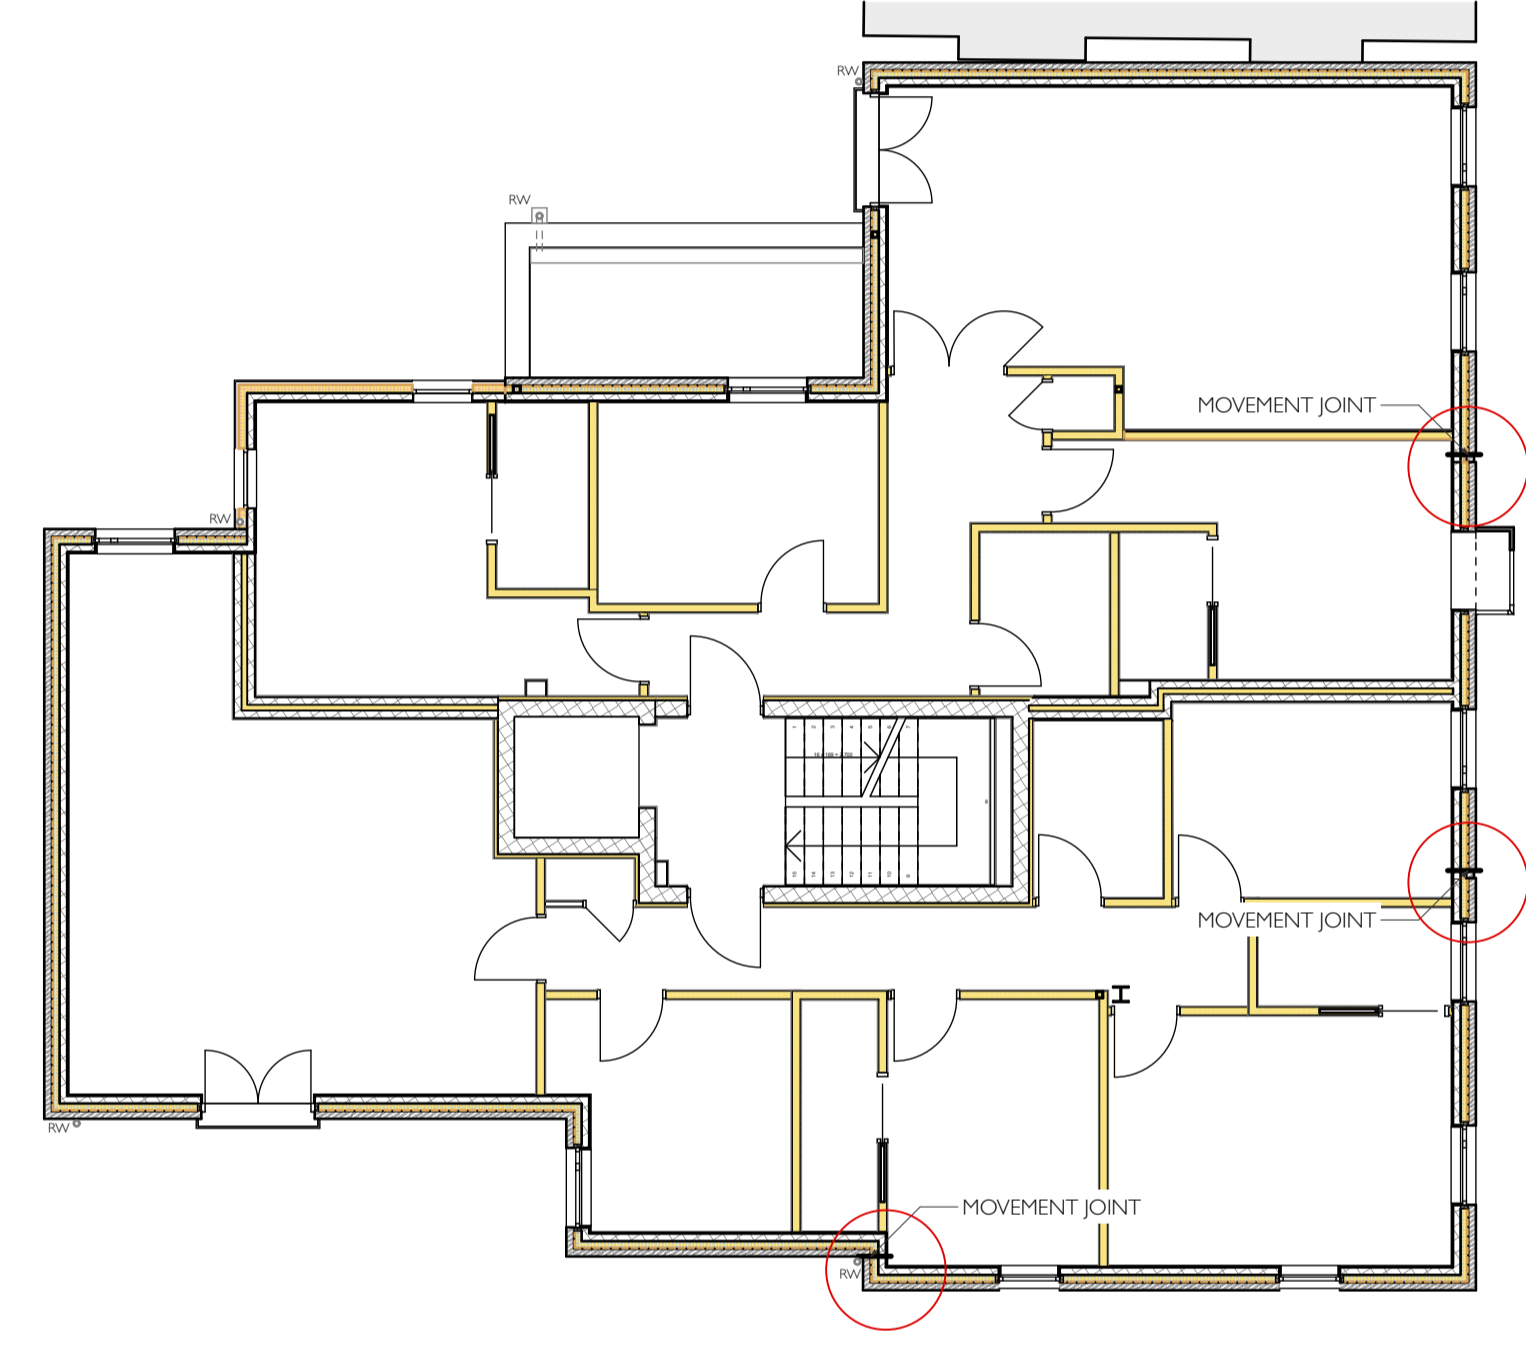


**2** First Floor  
 scale 1:100

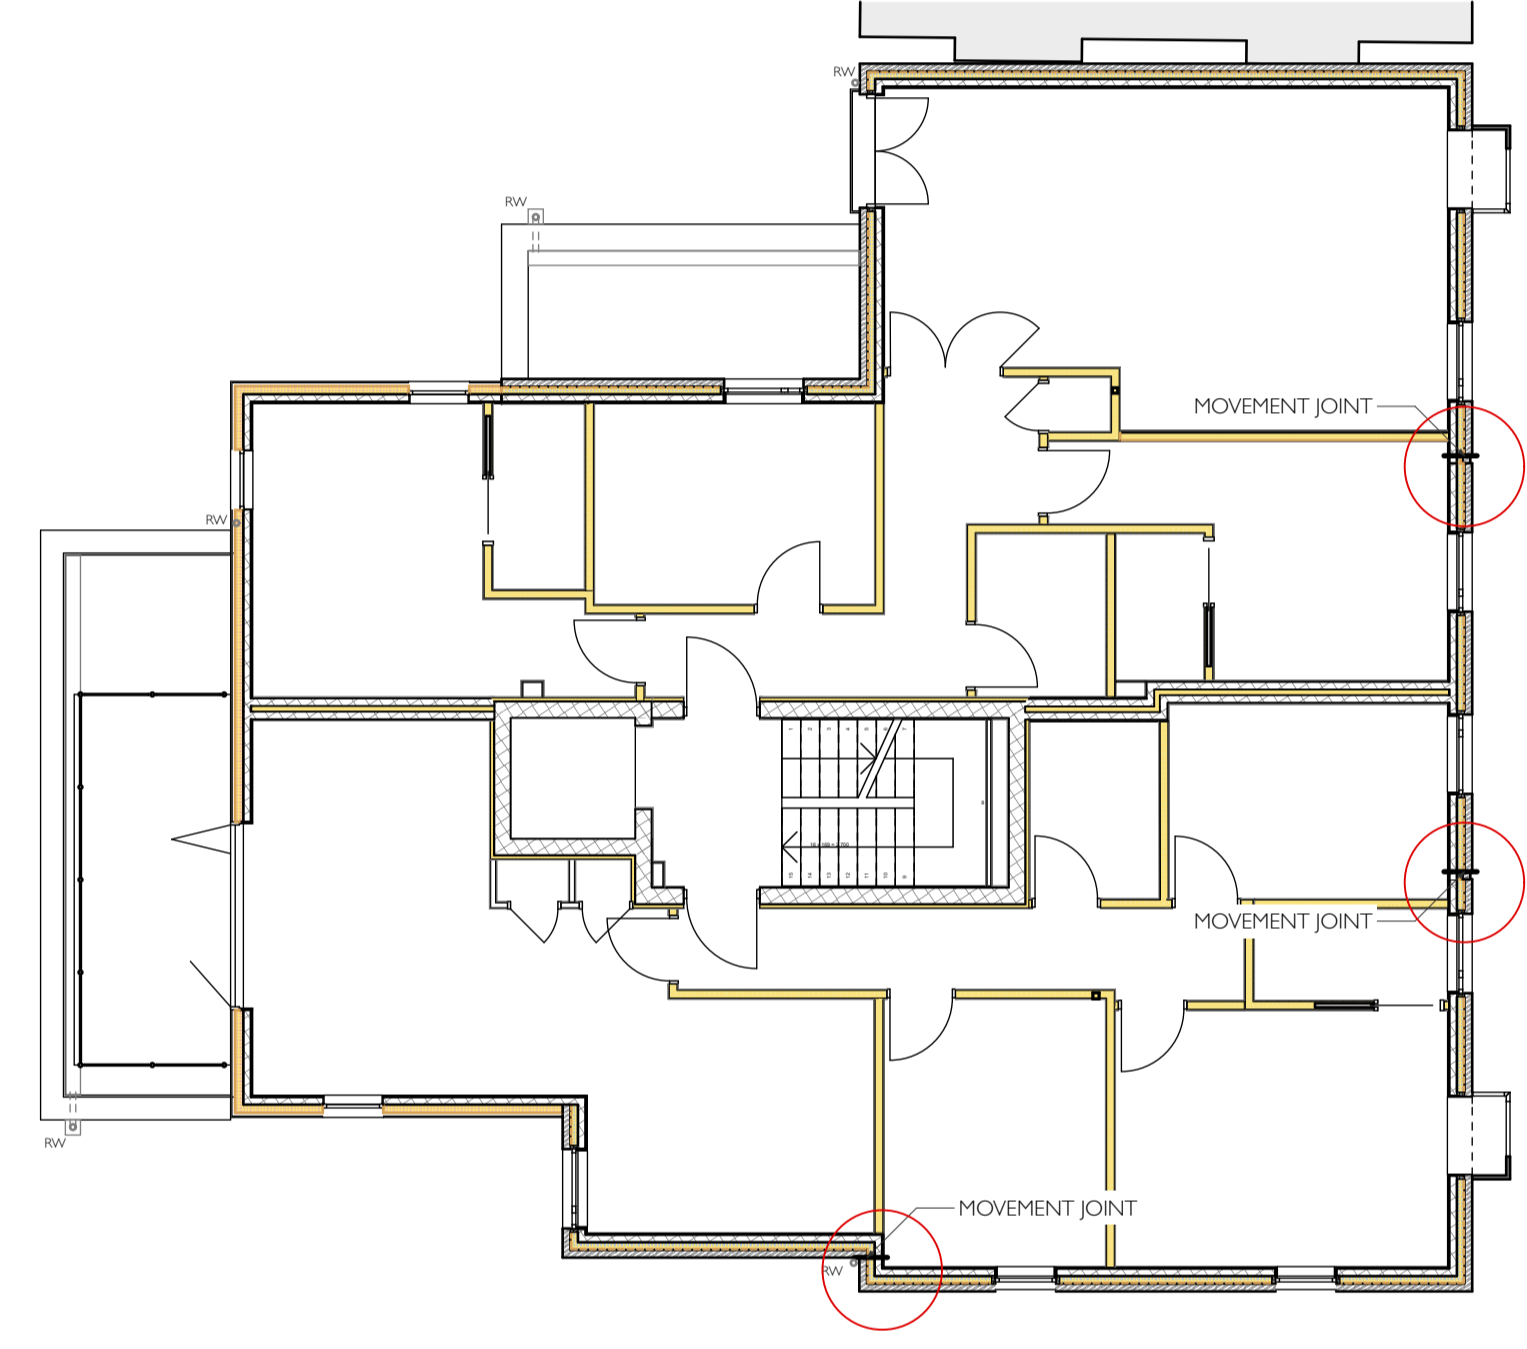


**3** Second Floor  
 scale 1:100

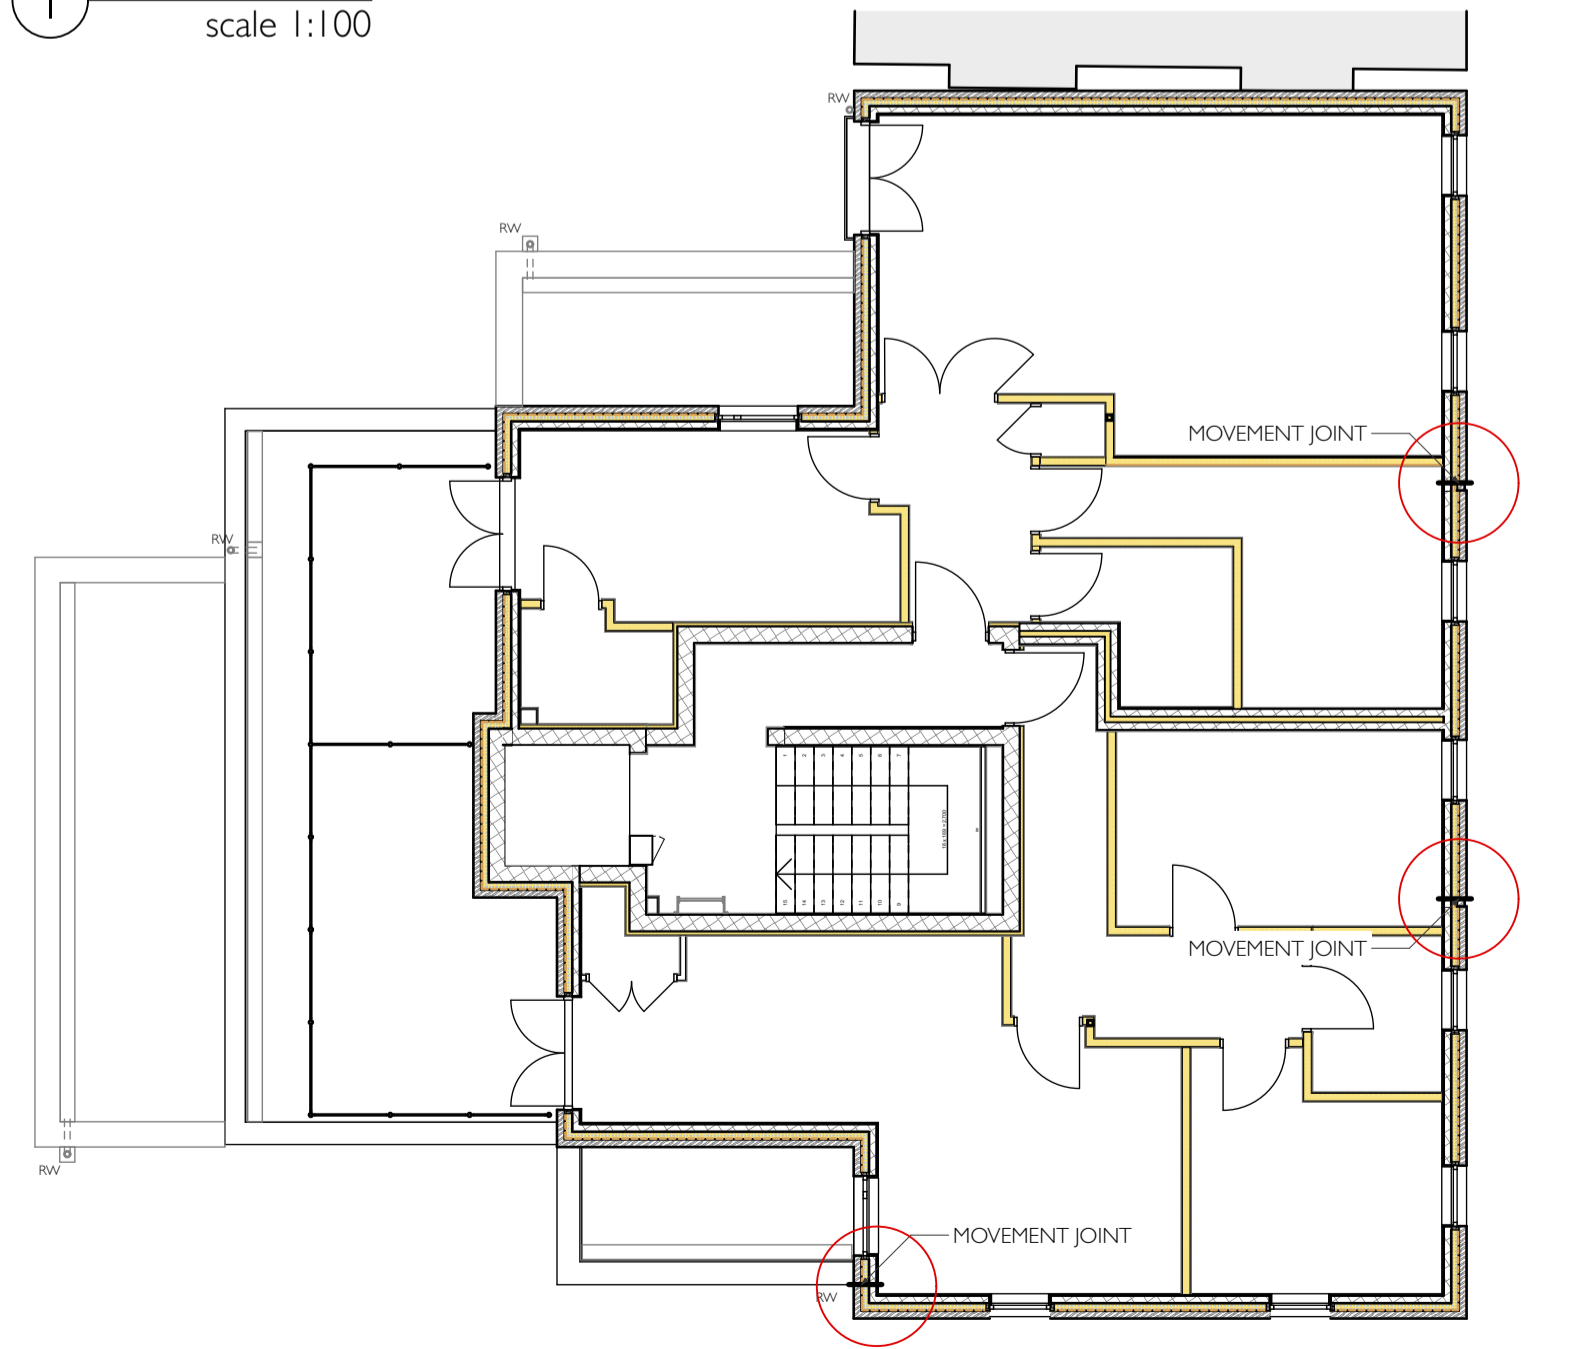

**4** Third Floor  
 scale 1:100

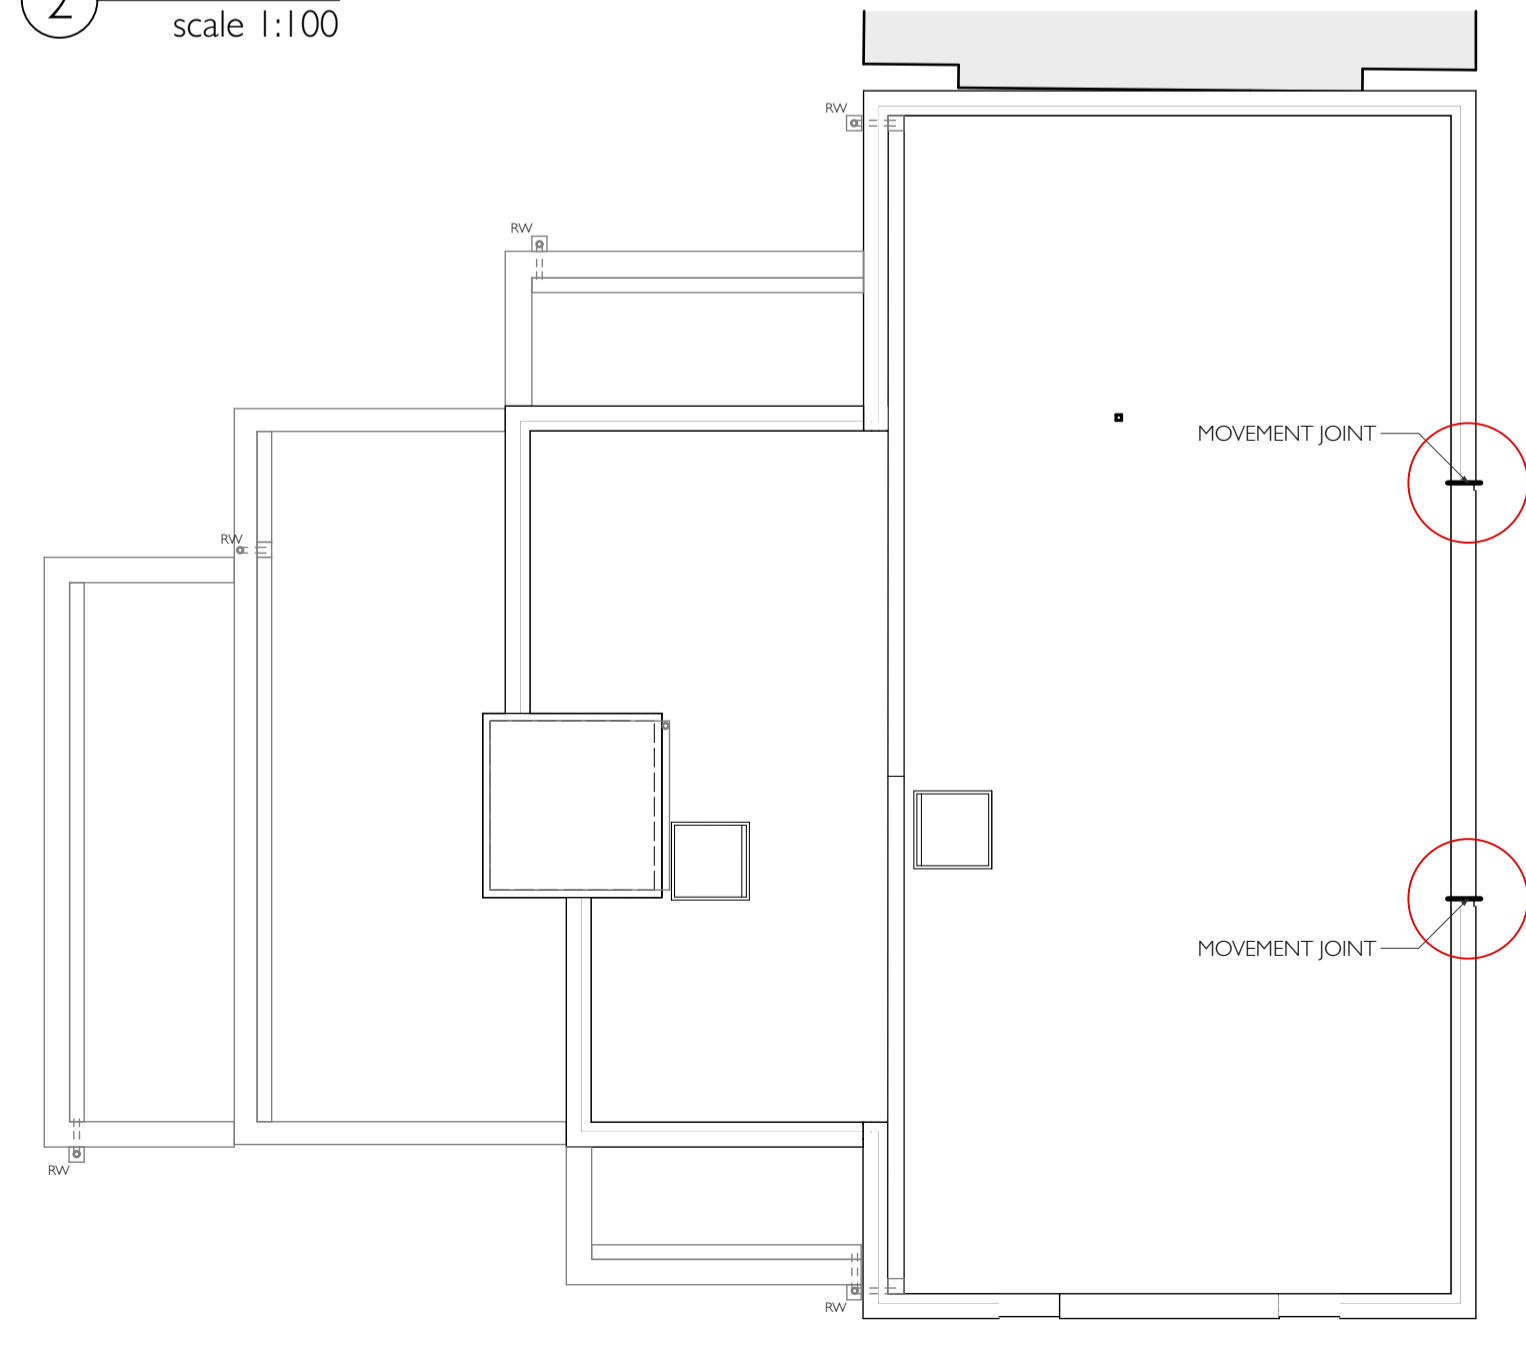

**5** Roof  
 scale 1:100

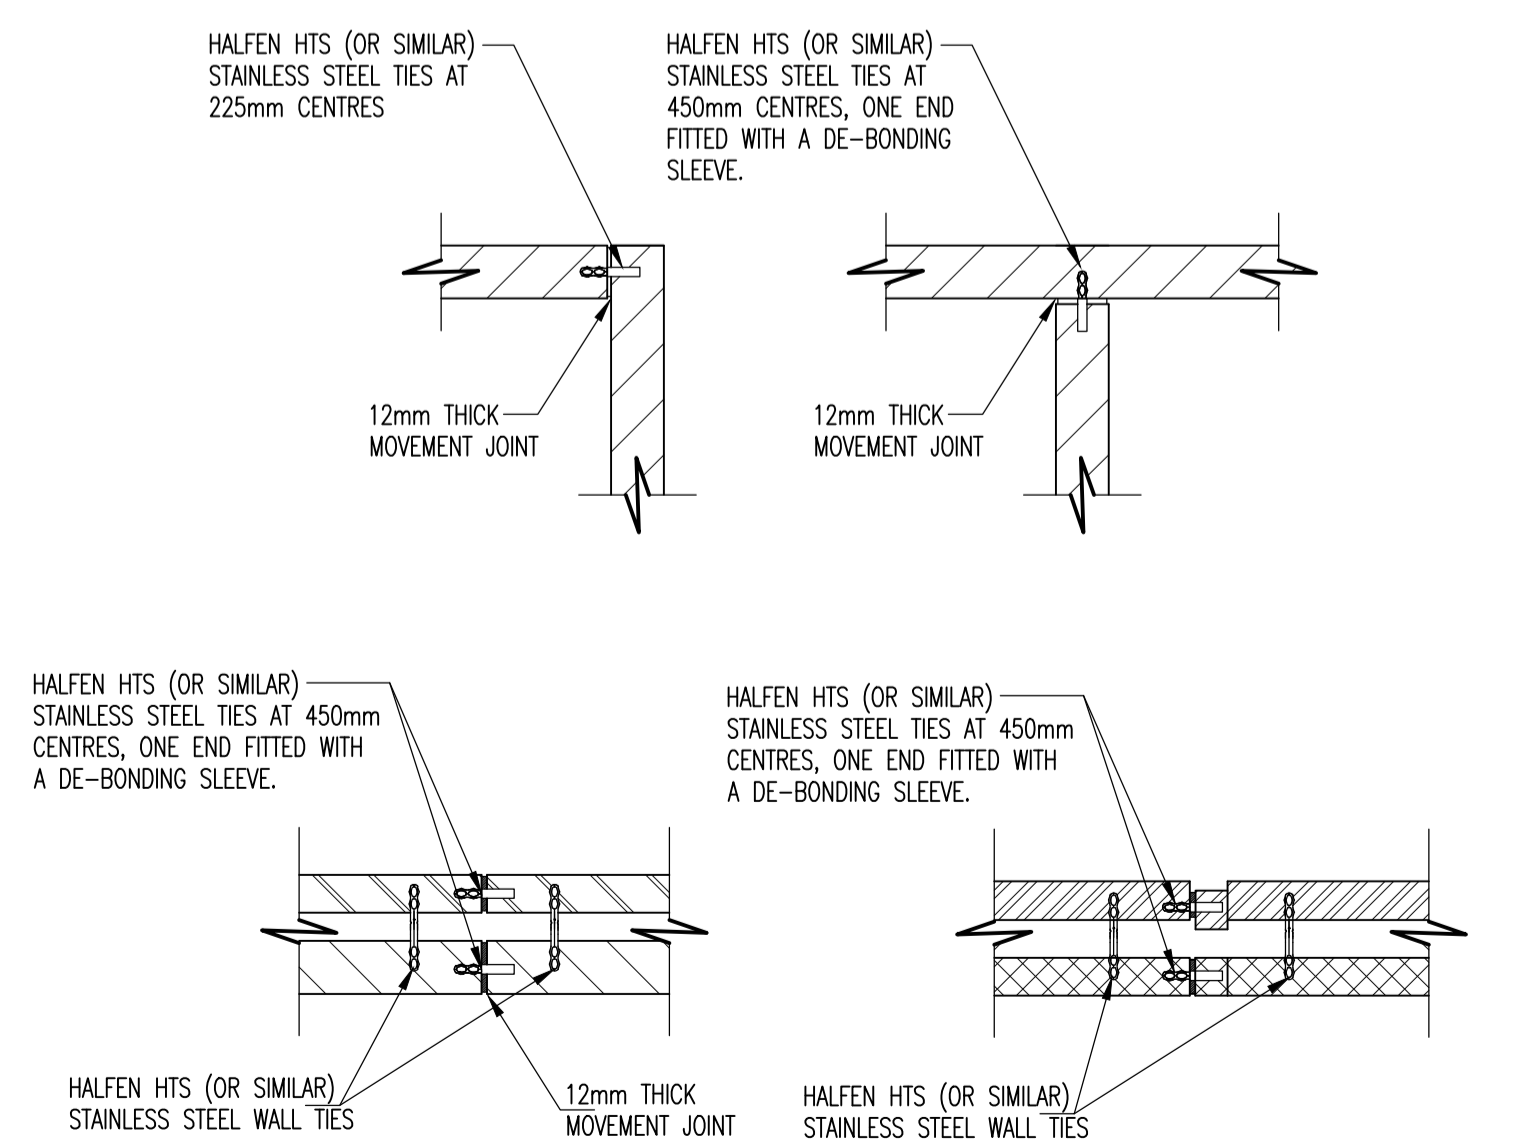

**6** Typical Masonry Restraint Details to Structural Engineer's Specifications  
 scale 1:20

/EM/3812 Land Adjacent to 35 York Way, Camden London N7 9QF/Land Adjacent to 35 York Way, Camden N7 9QF/Ph. 01/11/18 1.002