



PROPOSED LOWER GROUND FLOOR INFILL EXTENSION  
UNDER EXISTING DECK AND REPLACEMENT OF REAR  
SECTION OF GLAZED LEAN-TO WITH SOLID FLAT-ROOFED  
EXTENSION OF SAME HIGHT AS PROPOSED REAR INFILL

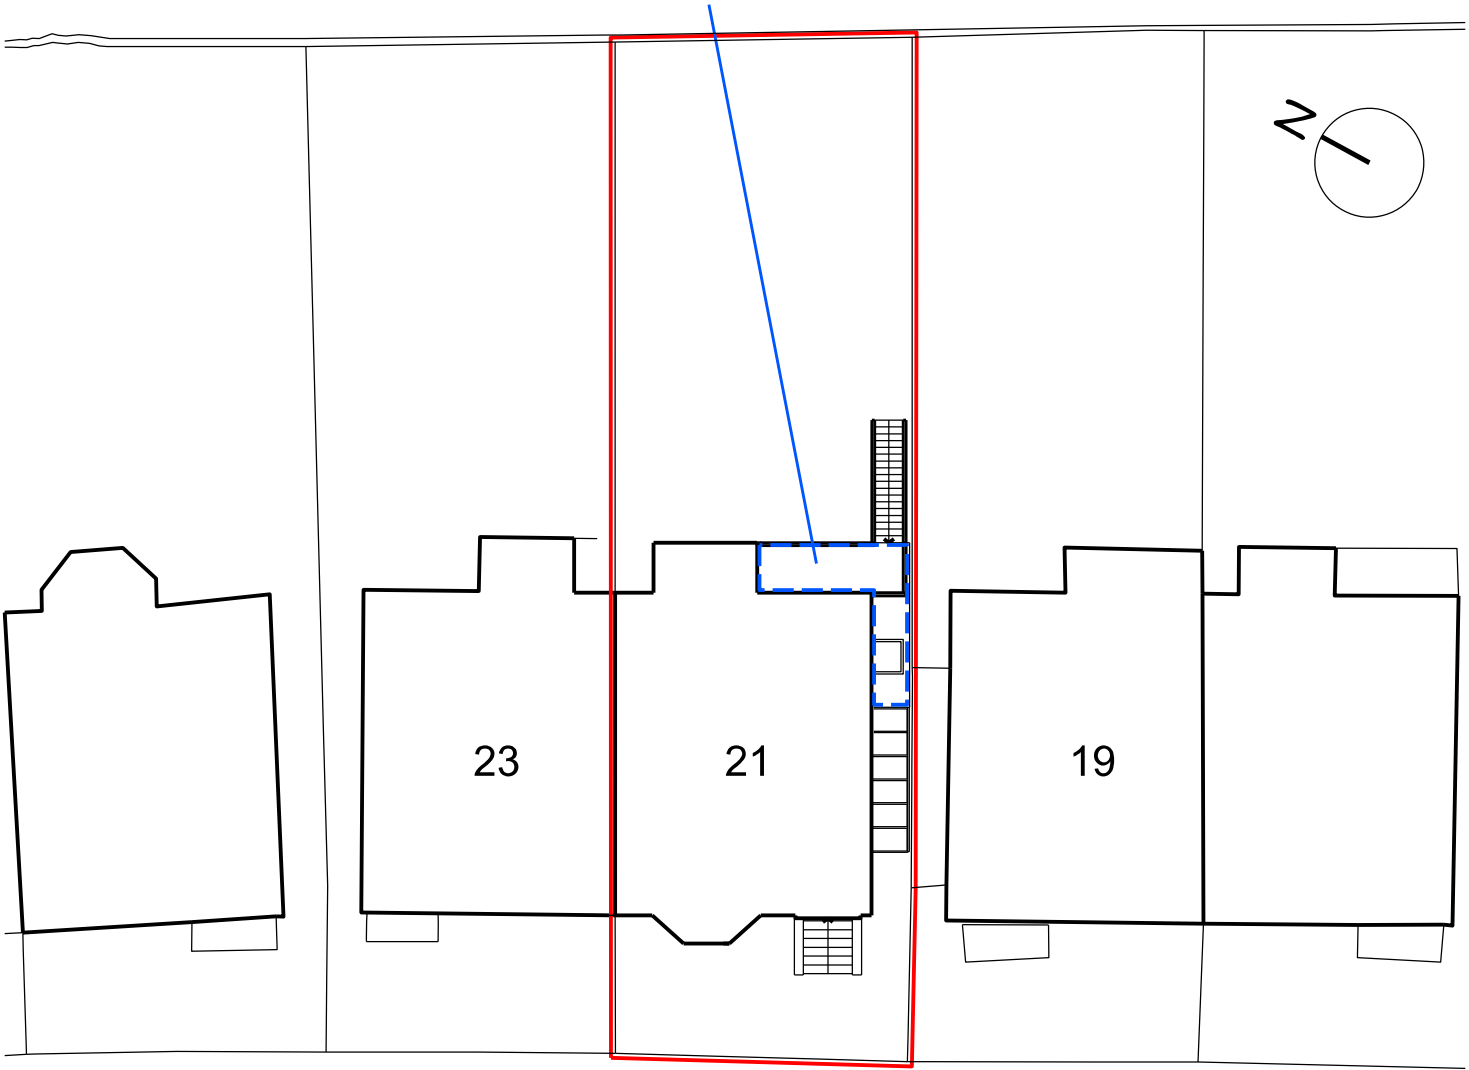

TANZA ROAD

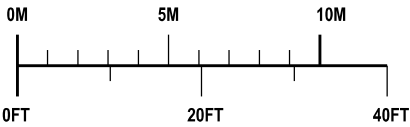

Holt Lodge, 38  
Castlebar Park  
London W5 1BU  
t: +44 208 998 7576  
f: +44 870 134 8184  
e-mail: contact@  
dizarchitects.com

REV	NOTES	DATE
A	ISSUED FOR PLANNING	10.01.2019

JOB 21 Tanza Road, NW3		SCALE 1:250 @ A4
TITLE BLOCK PLAN		
DRAWING No.		
00P005		
DRAWN BY ML		DATE JAN 2019
REVISION A		