

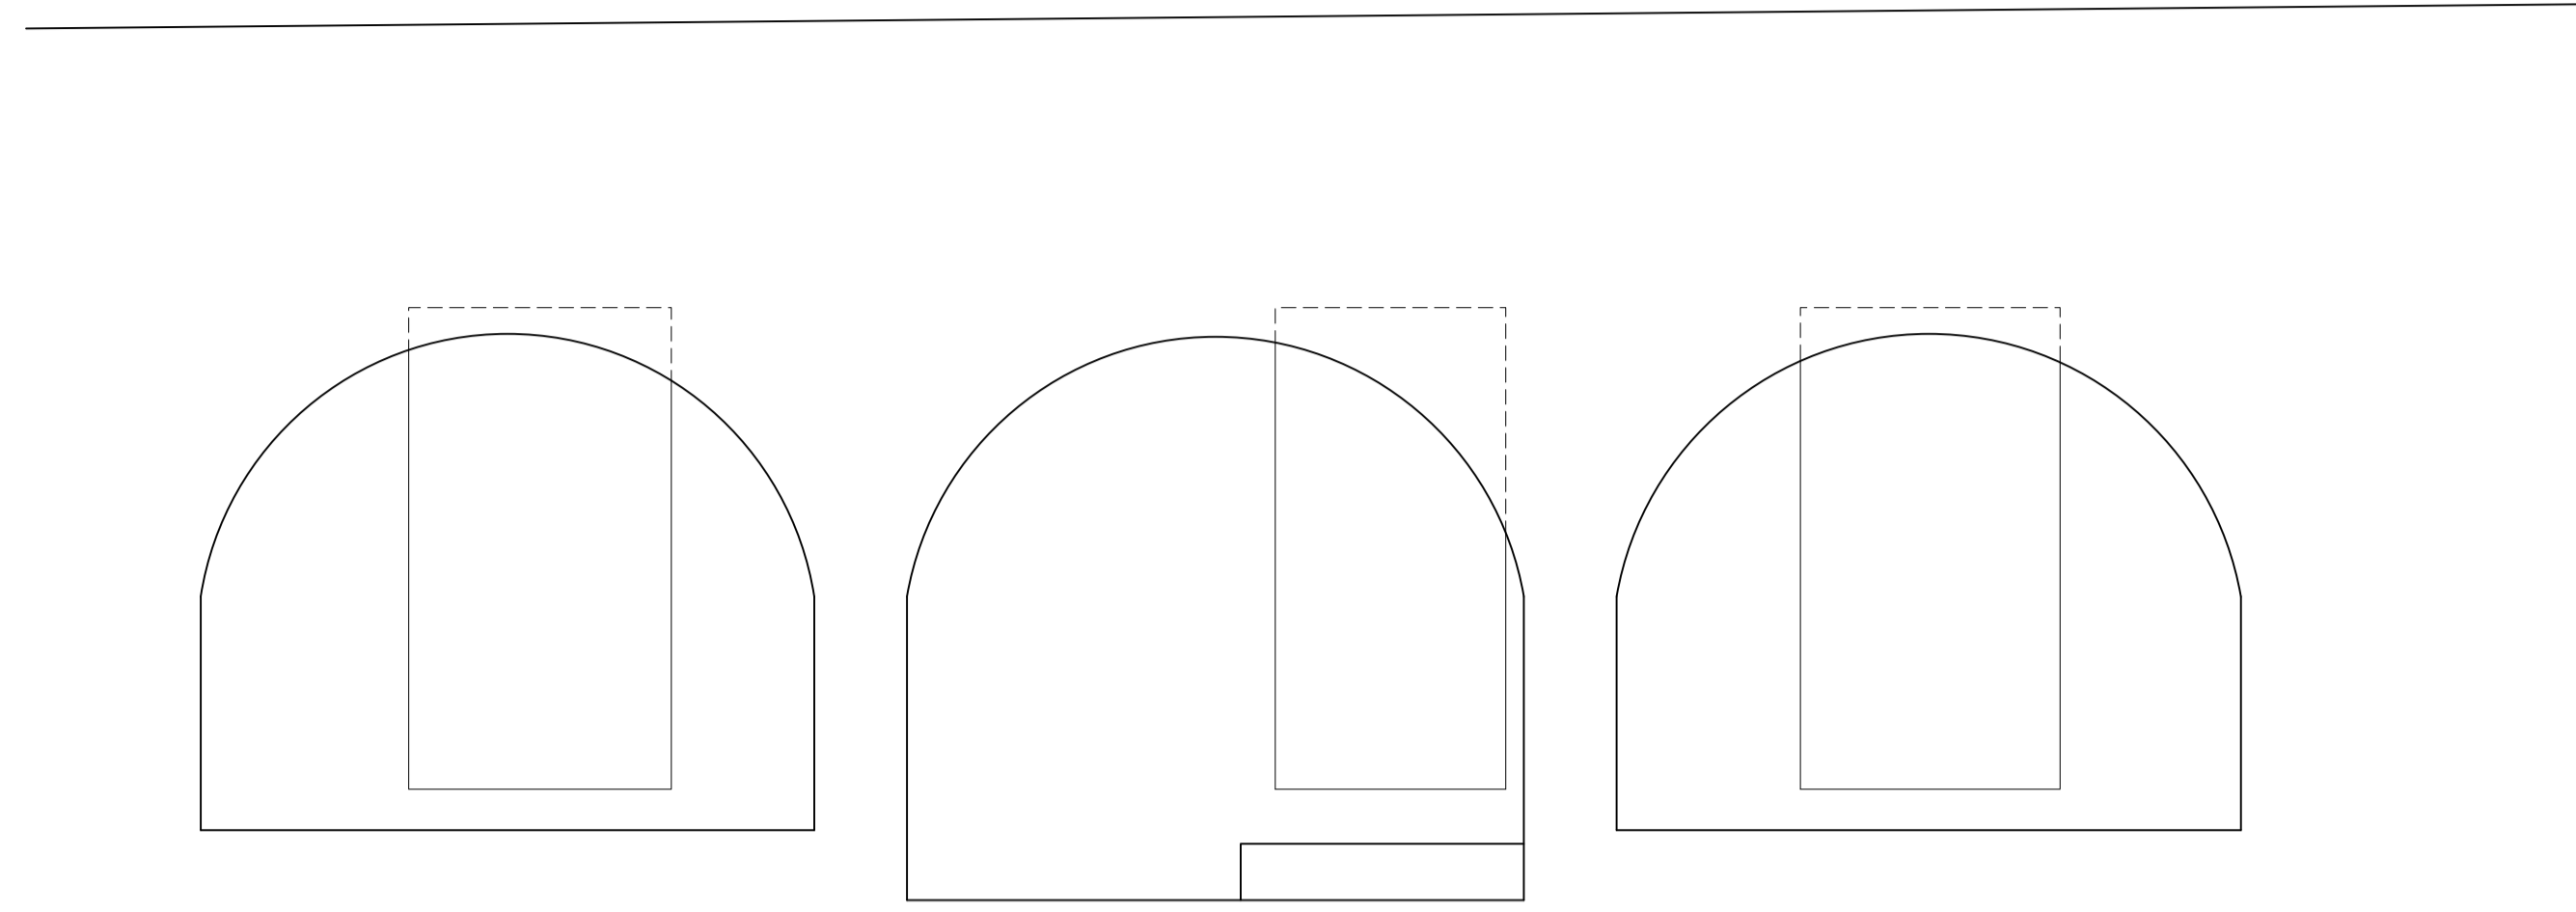


- 1) Form doorway opening between the 3 vaults.
- 2) Lower floor level of vaults (except part of central one) by 600mm


EXISTING VAULT SECTION AA scale 1:25 @ A1

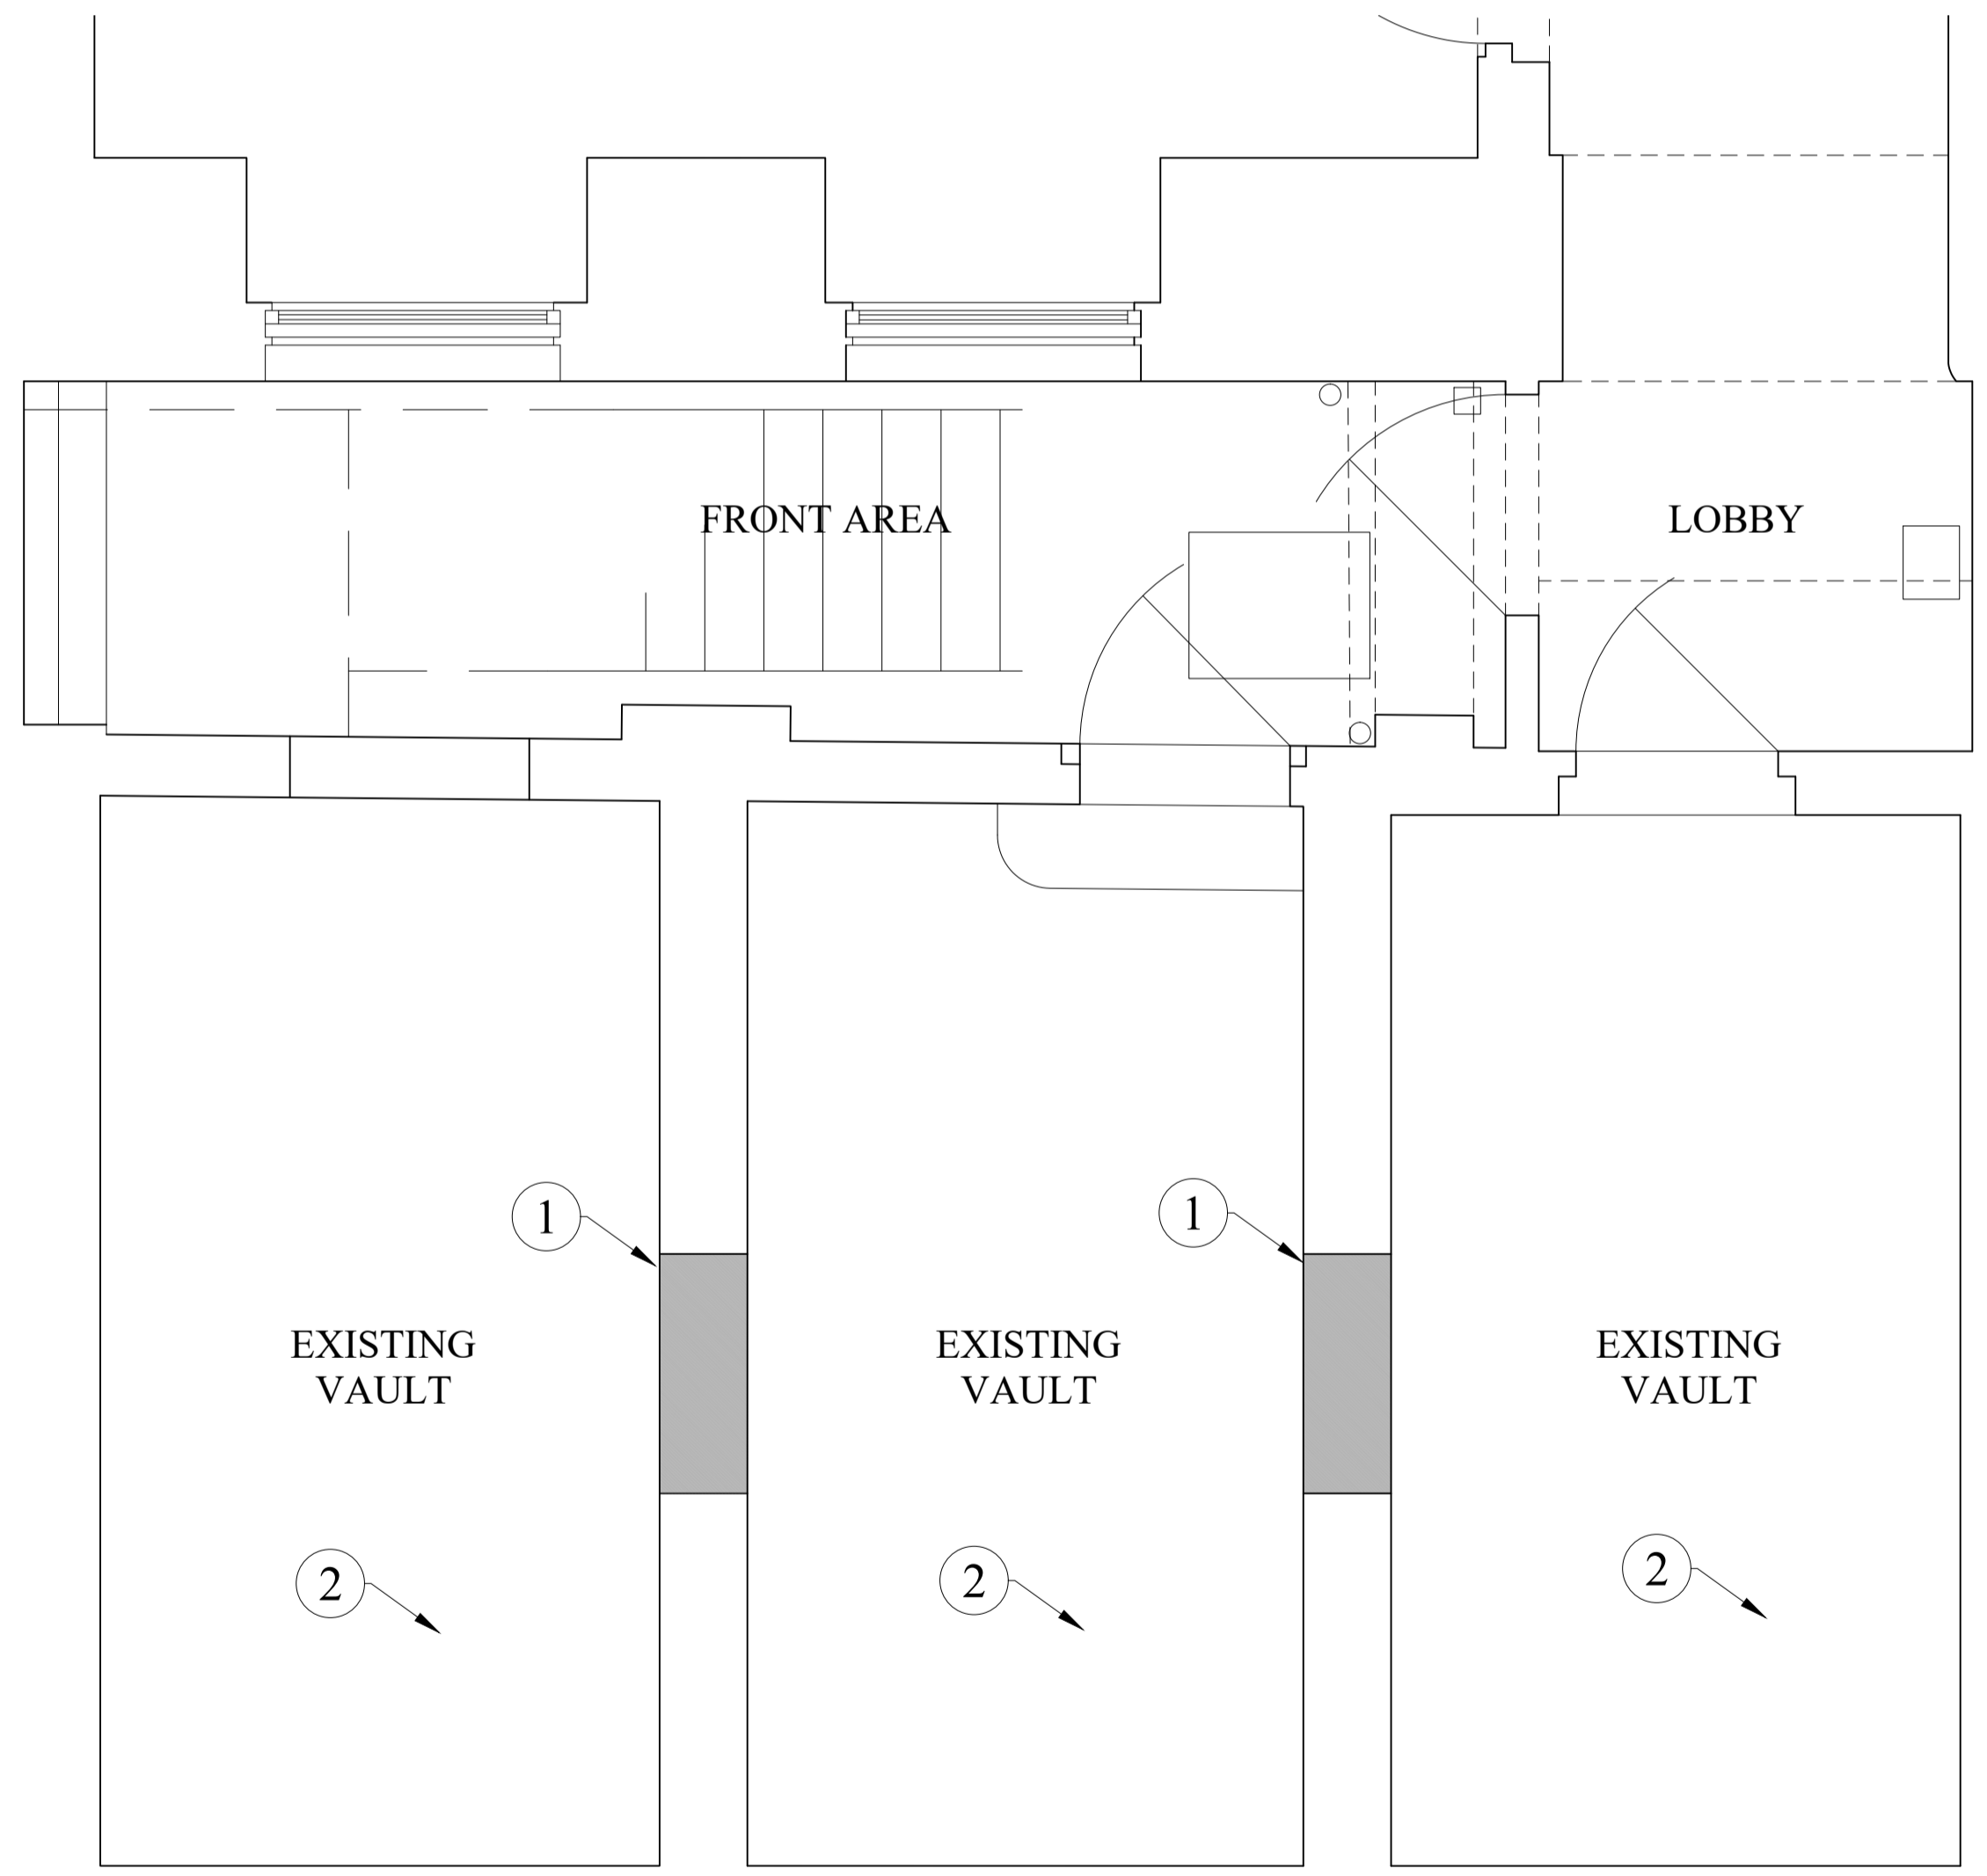


EXISTING VAULT SECTION BB scale 1:25 @ A1

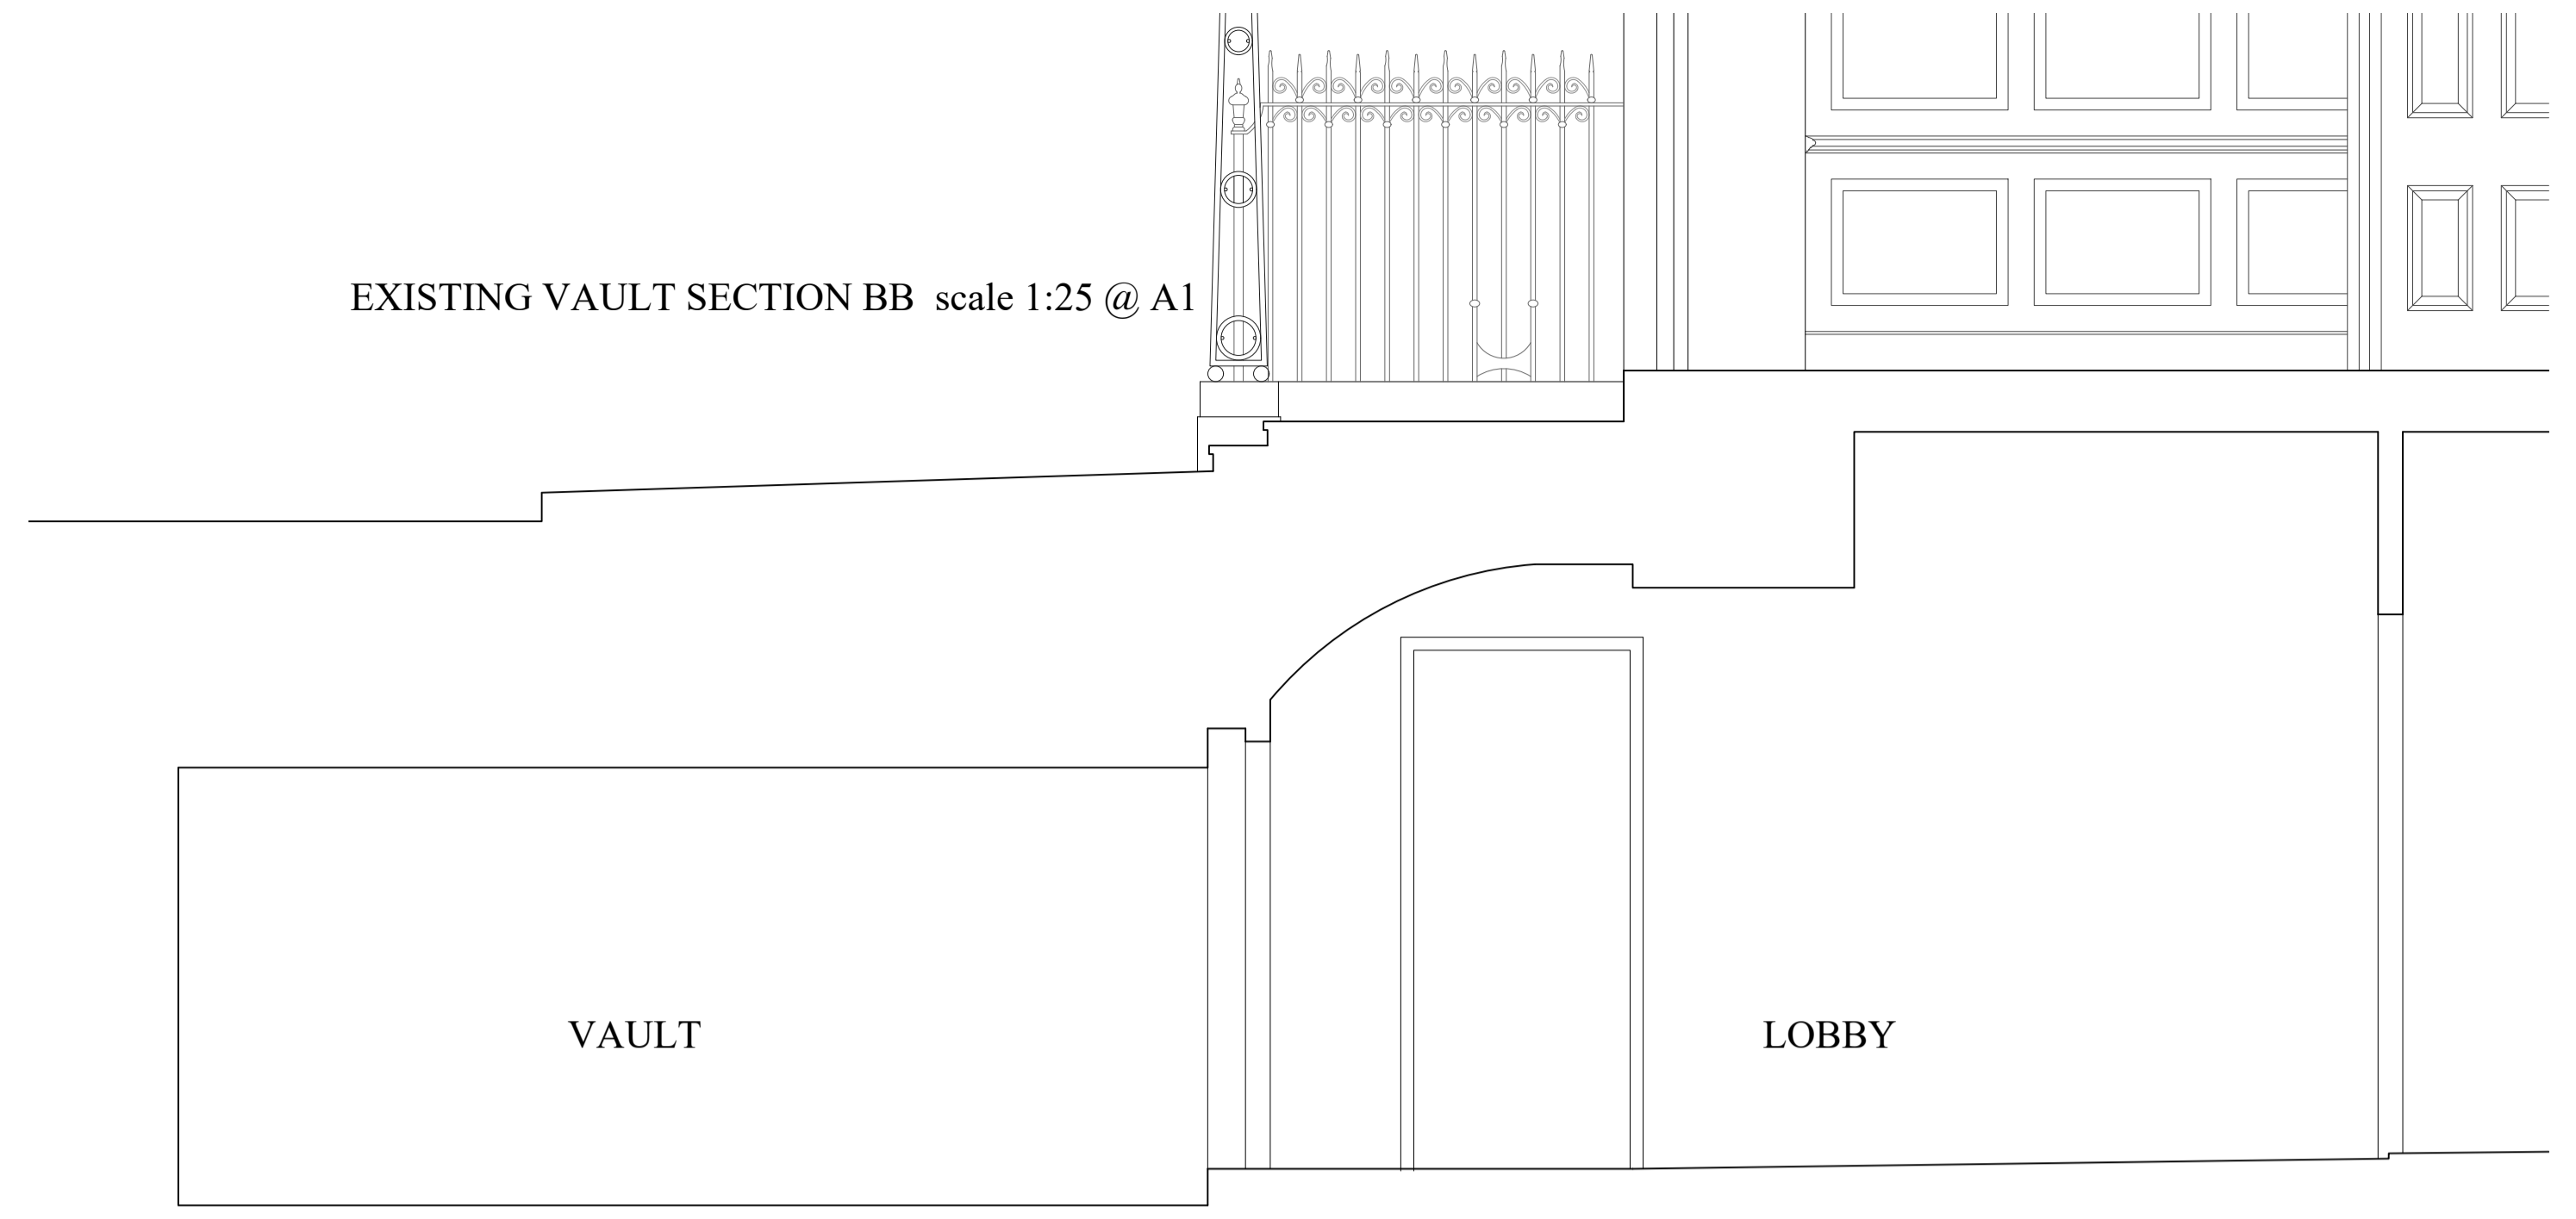

EXISTING BASEMENT PLAN scale 1:25 @ A1

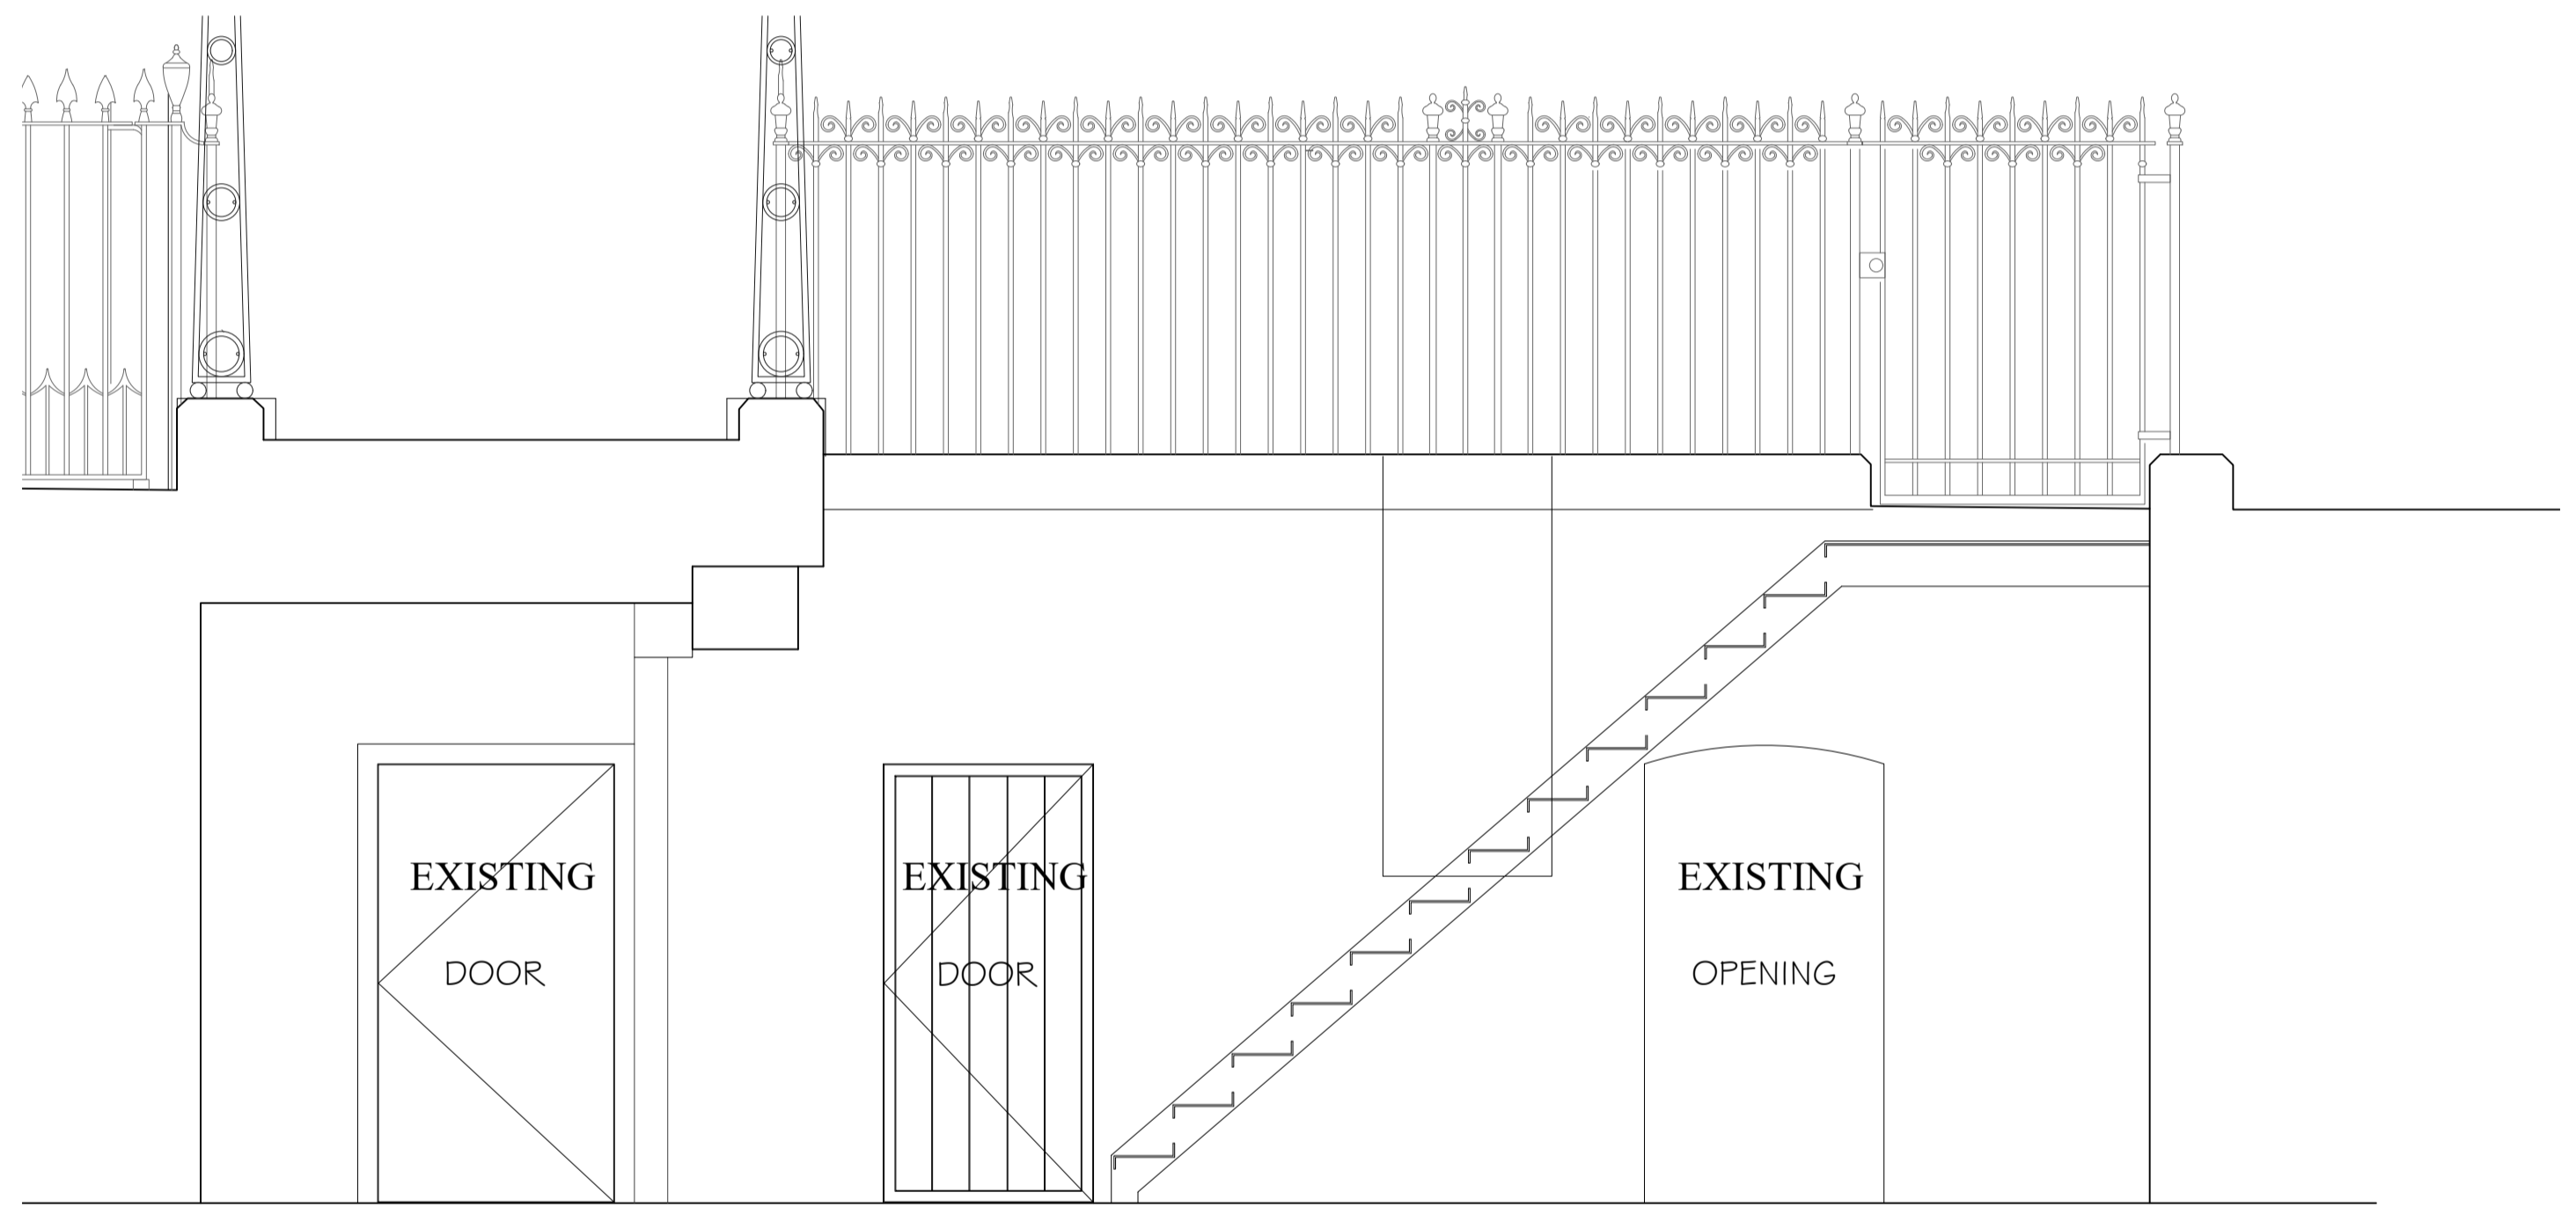

EXISTING LIGHTWELL ELEVATION CC scale 1:25 @ A1

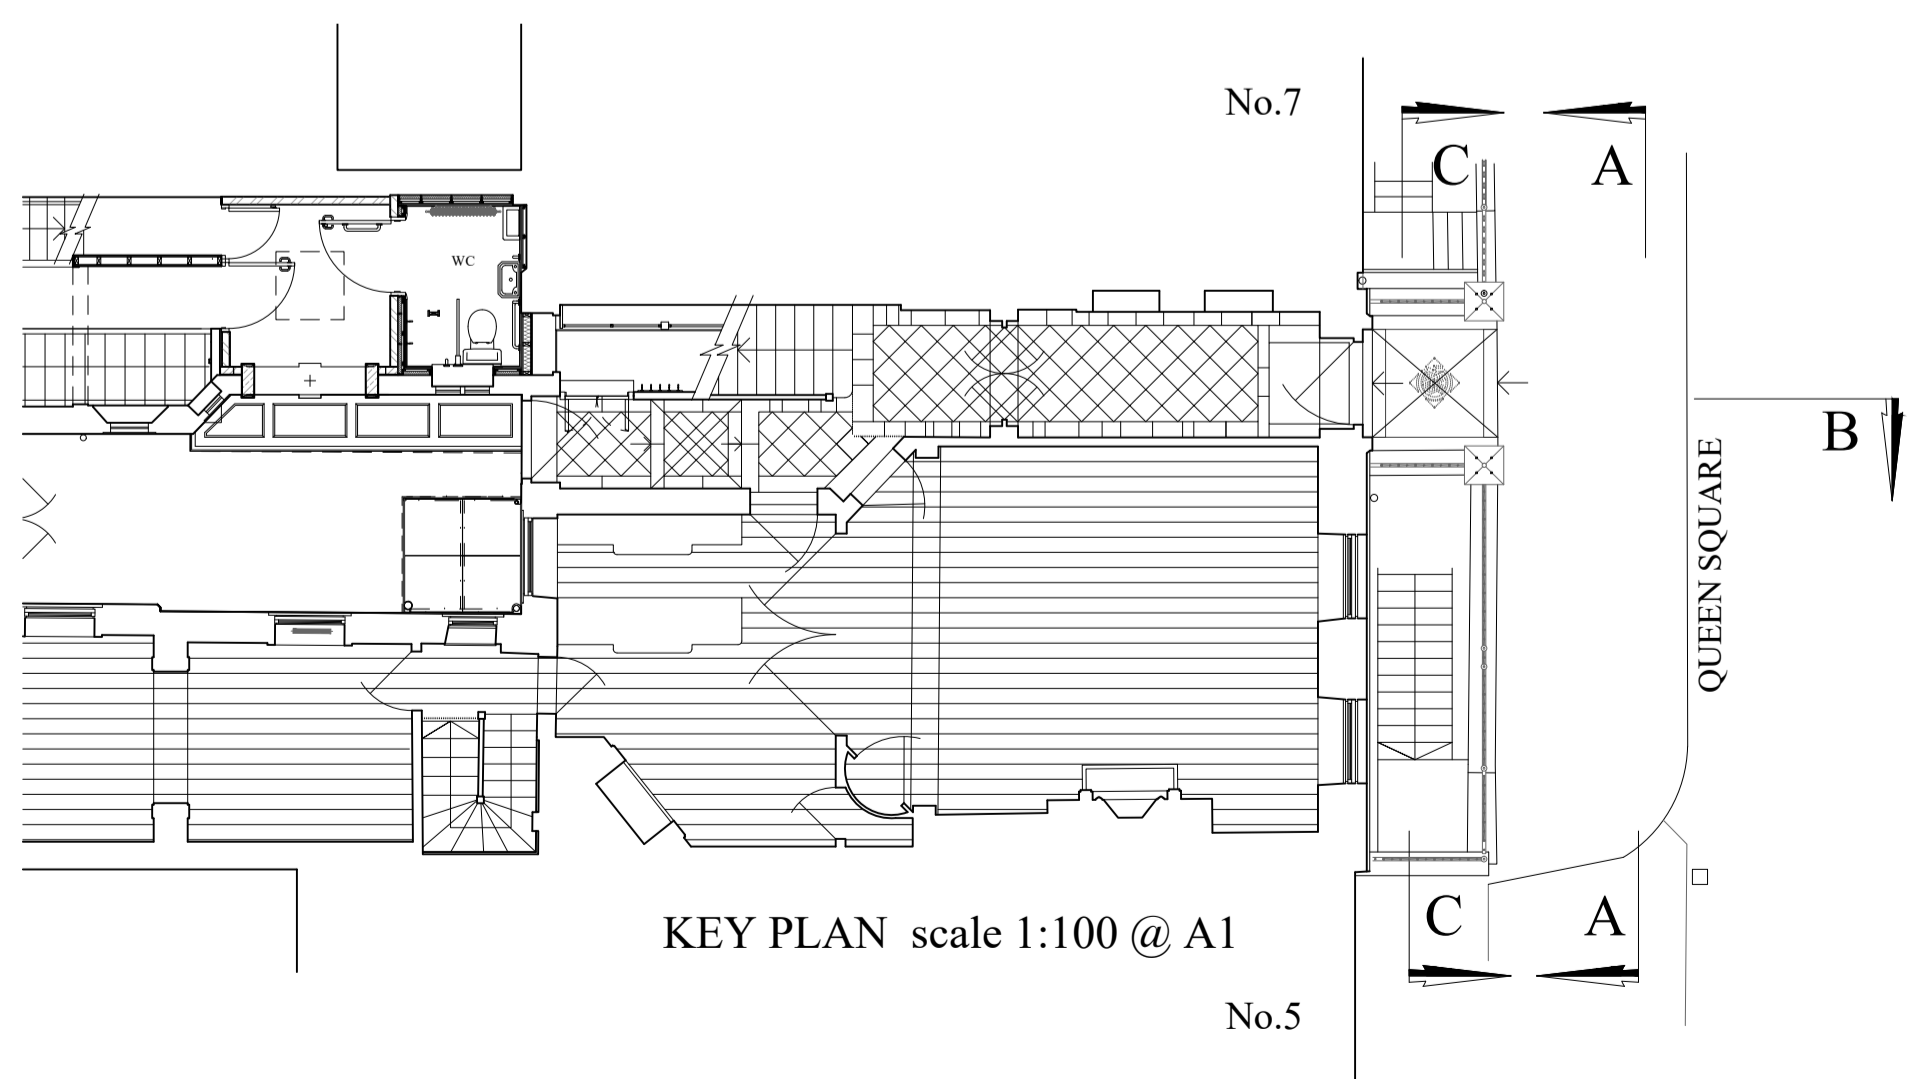

KEY PLAN scale 1:100 @ A1

