





Existing Shopfront

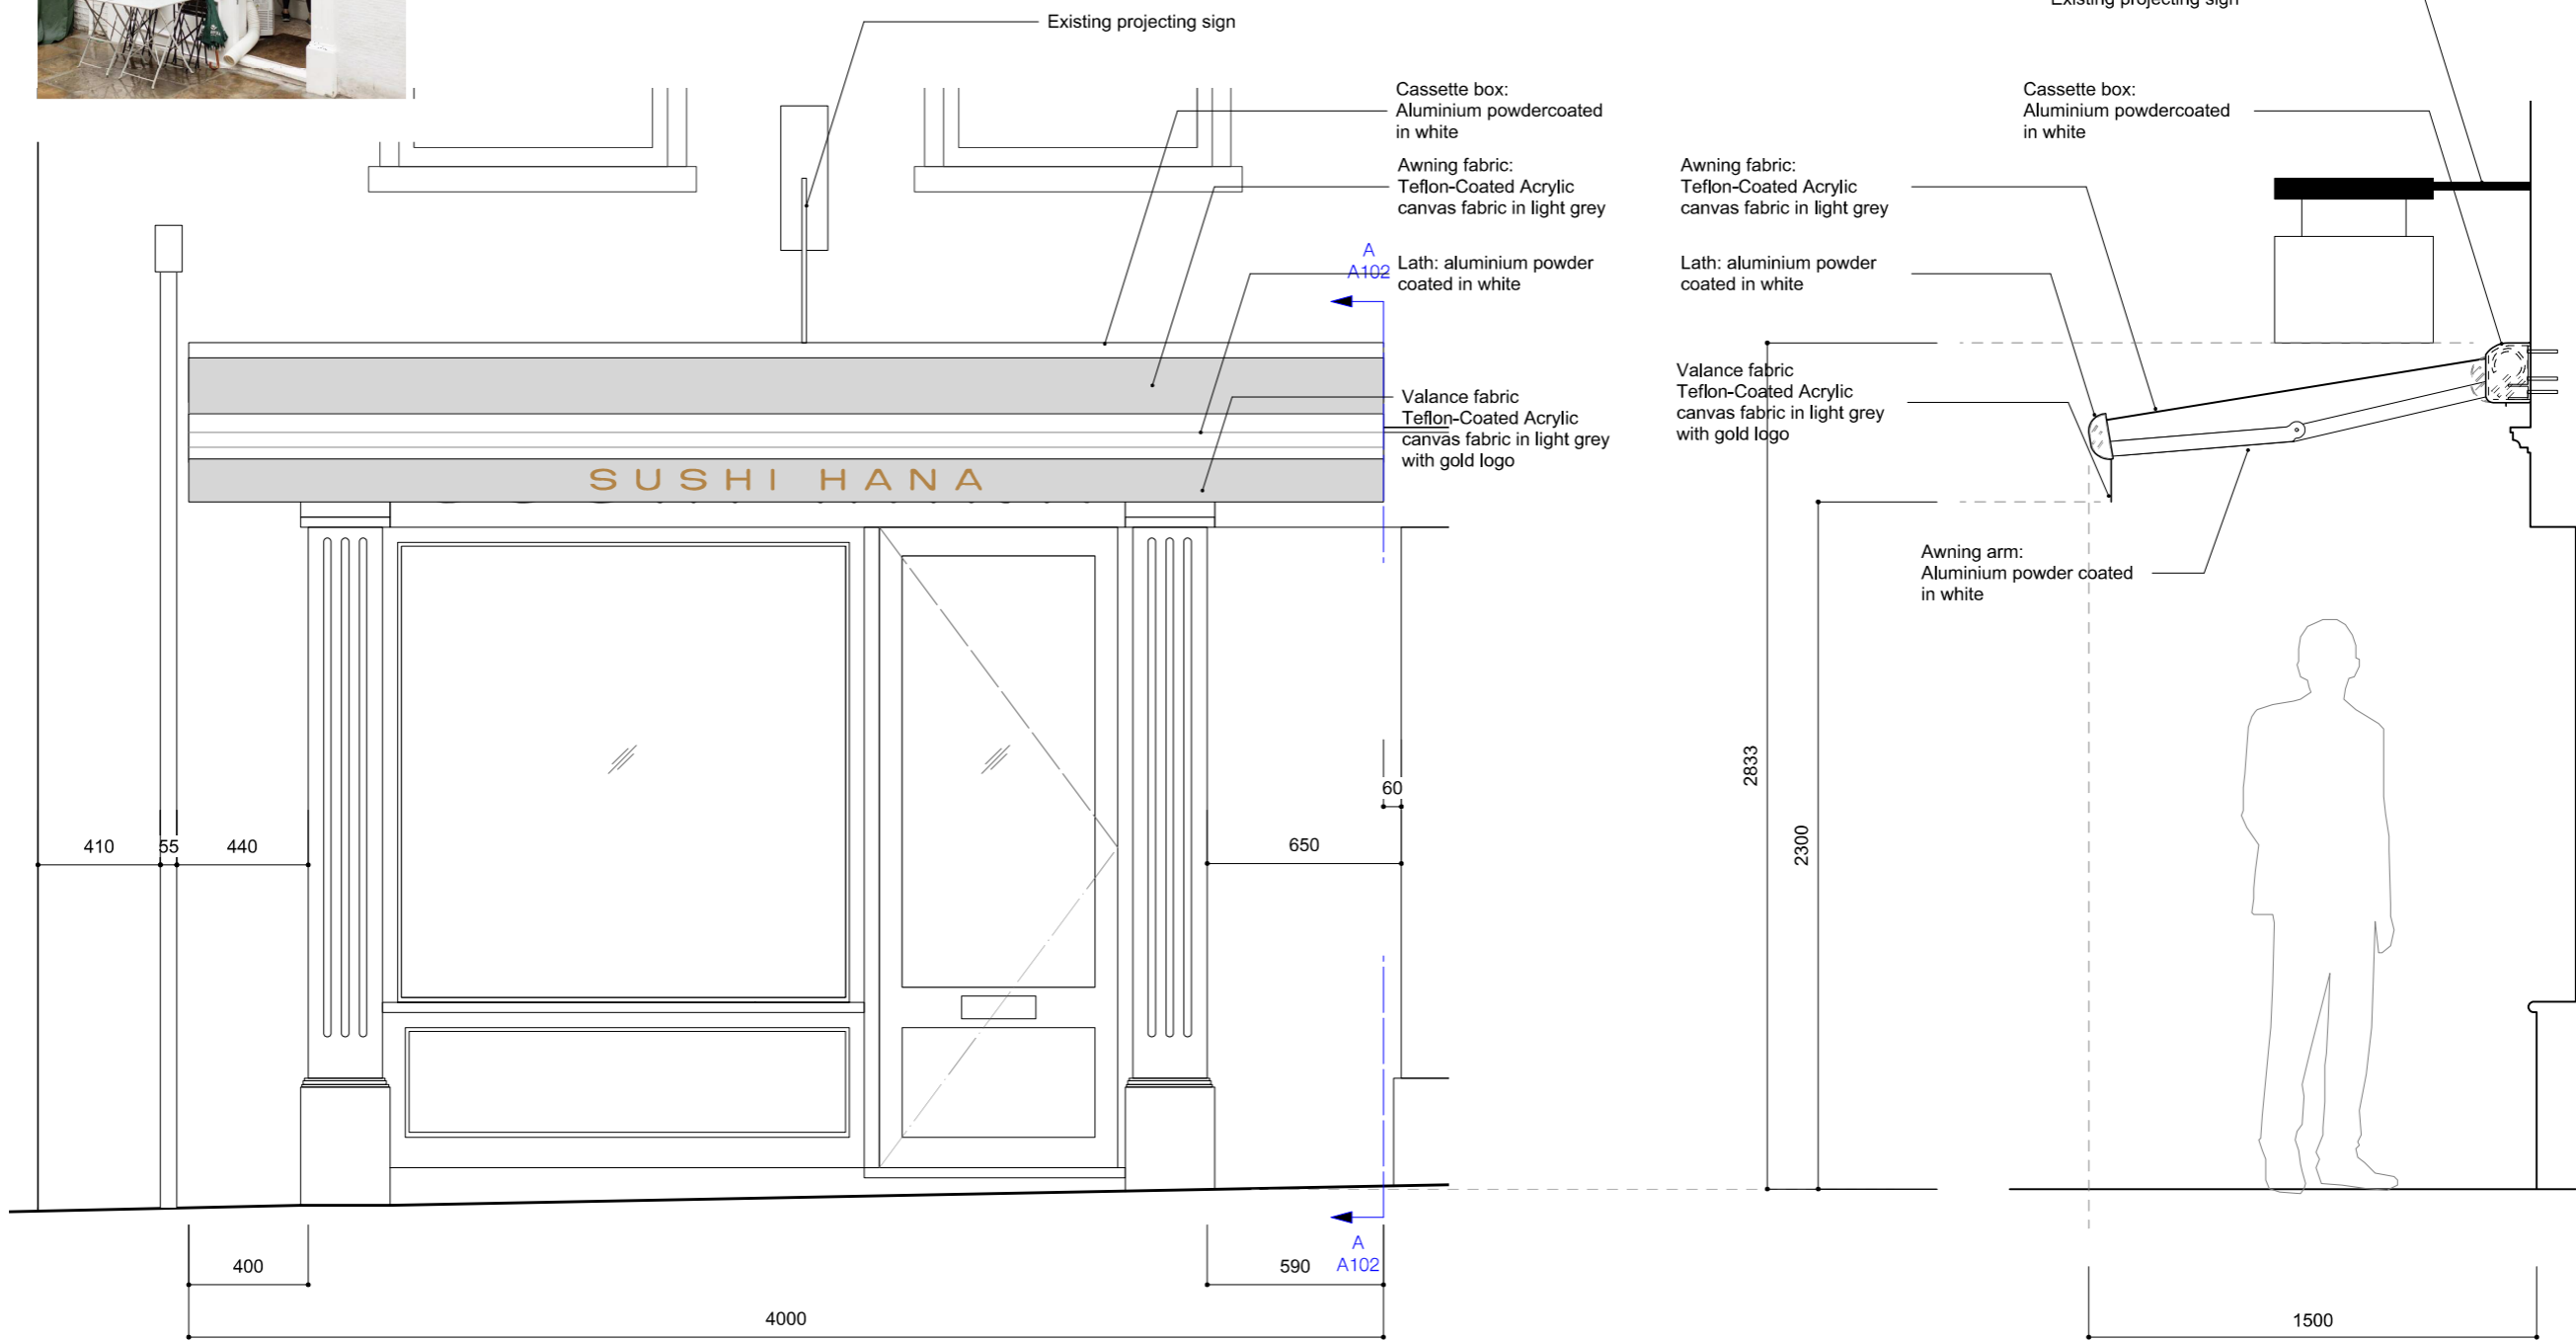

Elevation S=1/25 @ A3

Section A S=1/25 @ A3

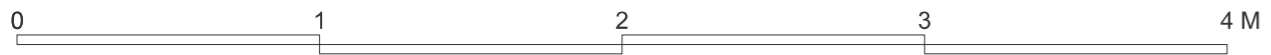

DO NOT SCALE THIS DRAWING. CONTRACTOR TO CHECK ALL DIMENSIONS ON SITE PRIOR TO CONSTRUCTION. ANY DISCREPANCIES TO BE IMMEDIATELY REPORTED TO CONTRACT ADMINISTRATOR. NO UNILATERAL ACTION TO BE TAKEN BY CONTRACTOR.

REV	DATE	DESCRIPTION

EDO Design & Construction Ltd.
 Unit D1B Up, Bounds Green Industrial Estate,
 Ringway, London N11 2UD
 Tel: 020 8368 0536
 Email: info@edoconstruction.com
 www.edoconstruction.com

CLIENT
 Sushi Hana

JOB TITLE
 5 Flask Walk, London NW3 1HJ

DRAWING TITLE
 Awning Elevation and Section

DRAWING STATUS

DRAWING SIZE
 1:25@A3

DRAWING NUMBER
 A102

REVISION
 -

DRAWING BY
 SS

ISSUE DATE
 16/Jan/2019