

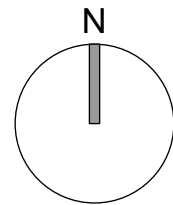



SCALE 1:1250

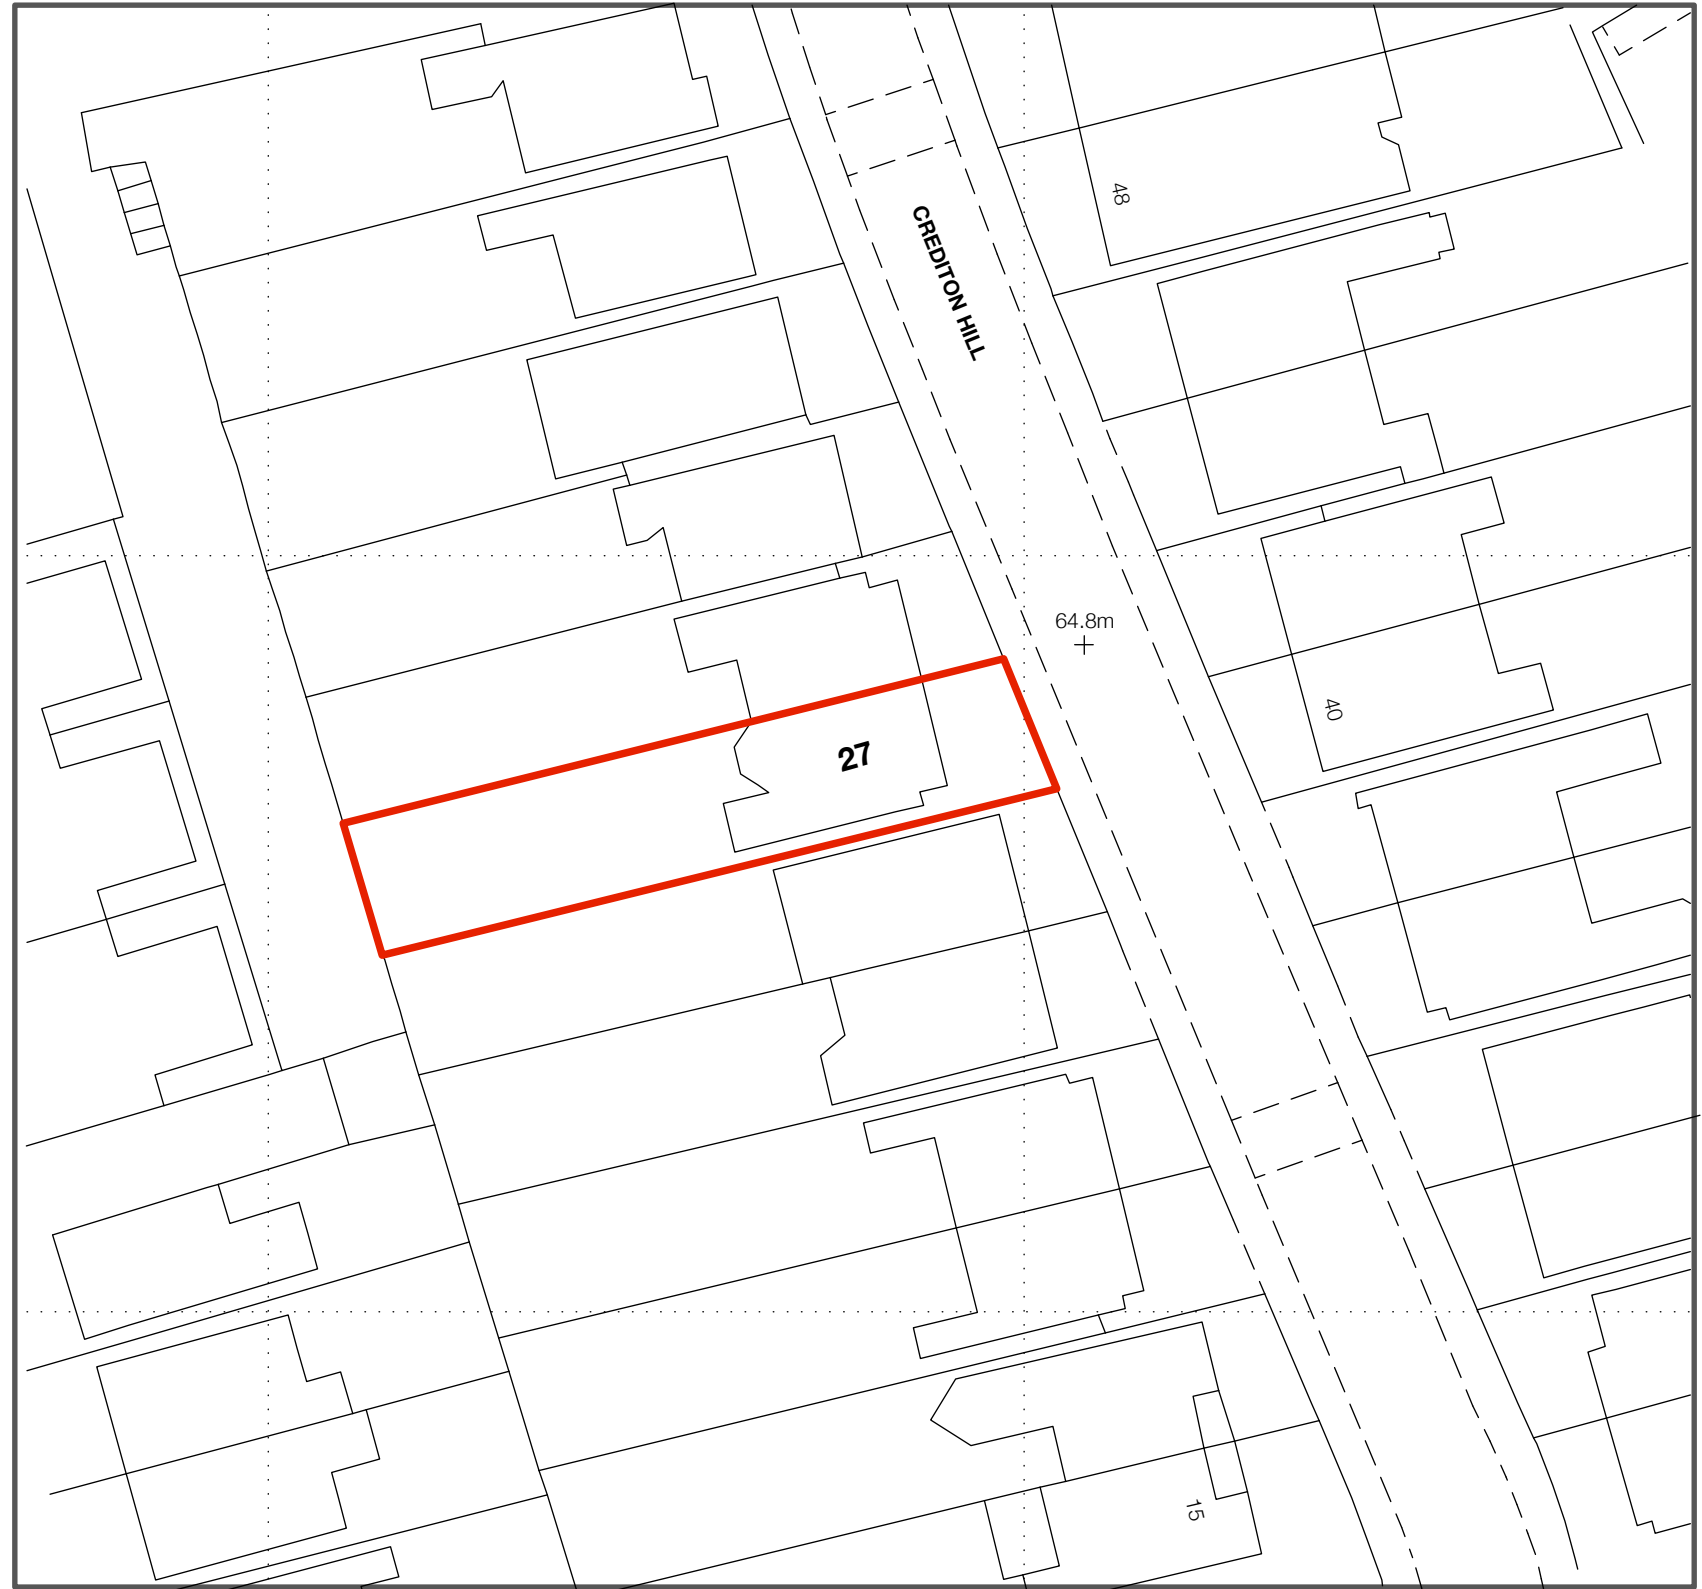

SCALE BAR (meters)

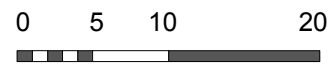

SCALE 1:500

<small>DO NOT SCALE THIS DRAWING WRITTEN DIMENSIONS ONLY TO BE USED ALL DIMENSIONS ARE IN MILLIMETRES ALL DIMENSIONS TO BE VERIFIED ON SITE ANY INCONSISTENCIES TO BE REPORTED TO THE ARCHITECT IMMEDIATELY</small>	Job No 7251	p-ad 192D Campden Hill Road, Notting Hill Gate, London, W8 7TH	t: 0208-4590172 e: hello@pelicanad.co.uk	
	FOR PLANNING	<small>Title</small> LOCATION PLAN		
	27 Crediton Hill, London, NW6 1HS	<small>Drawn by</small> BB	<small>Scale</small> 1:500 & 1:1250	<small>Number</small> 7251/