



Dimensions scaled from this drawing are within ± (0.5 x scale of drawing) tolerance, all critical dimensions to be verified of site & any discrepancies reported to L K Humm-Gaska


Notes:

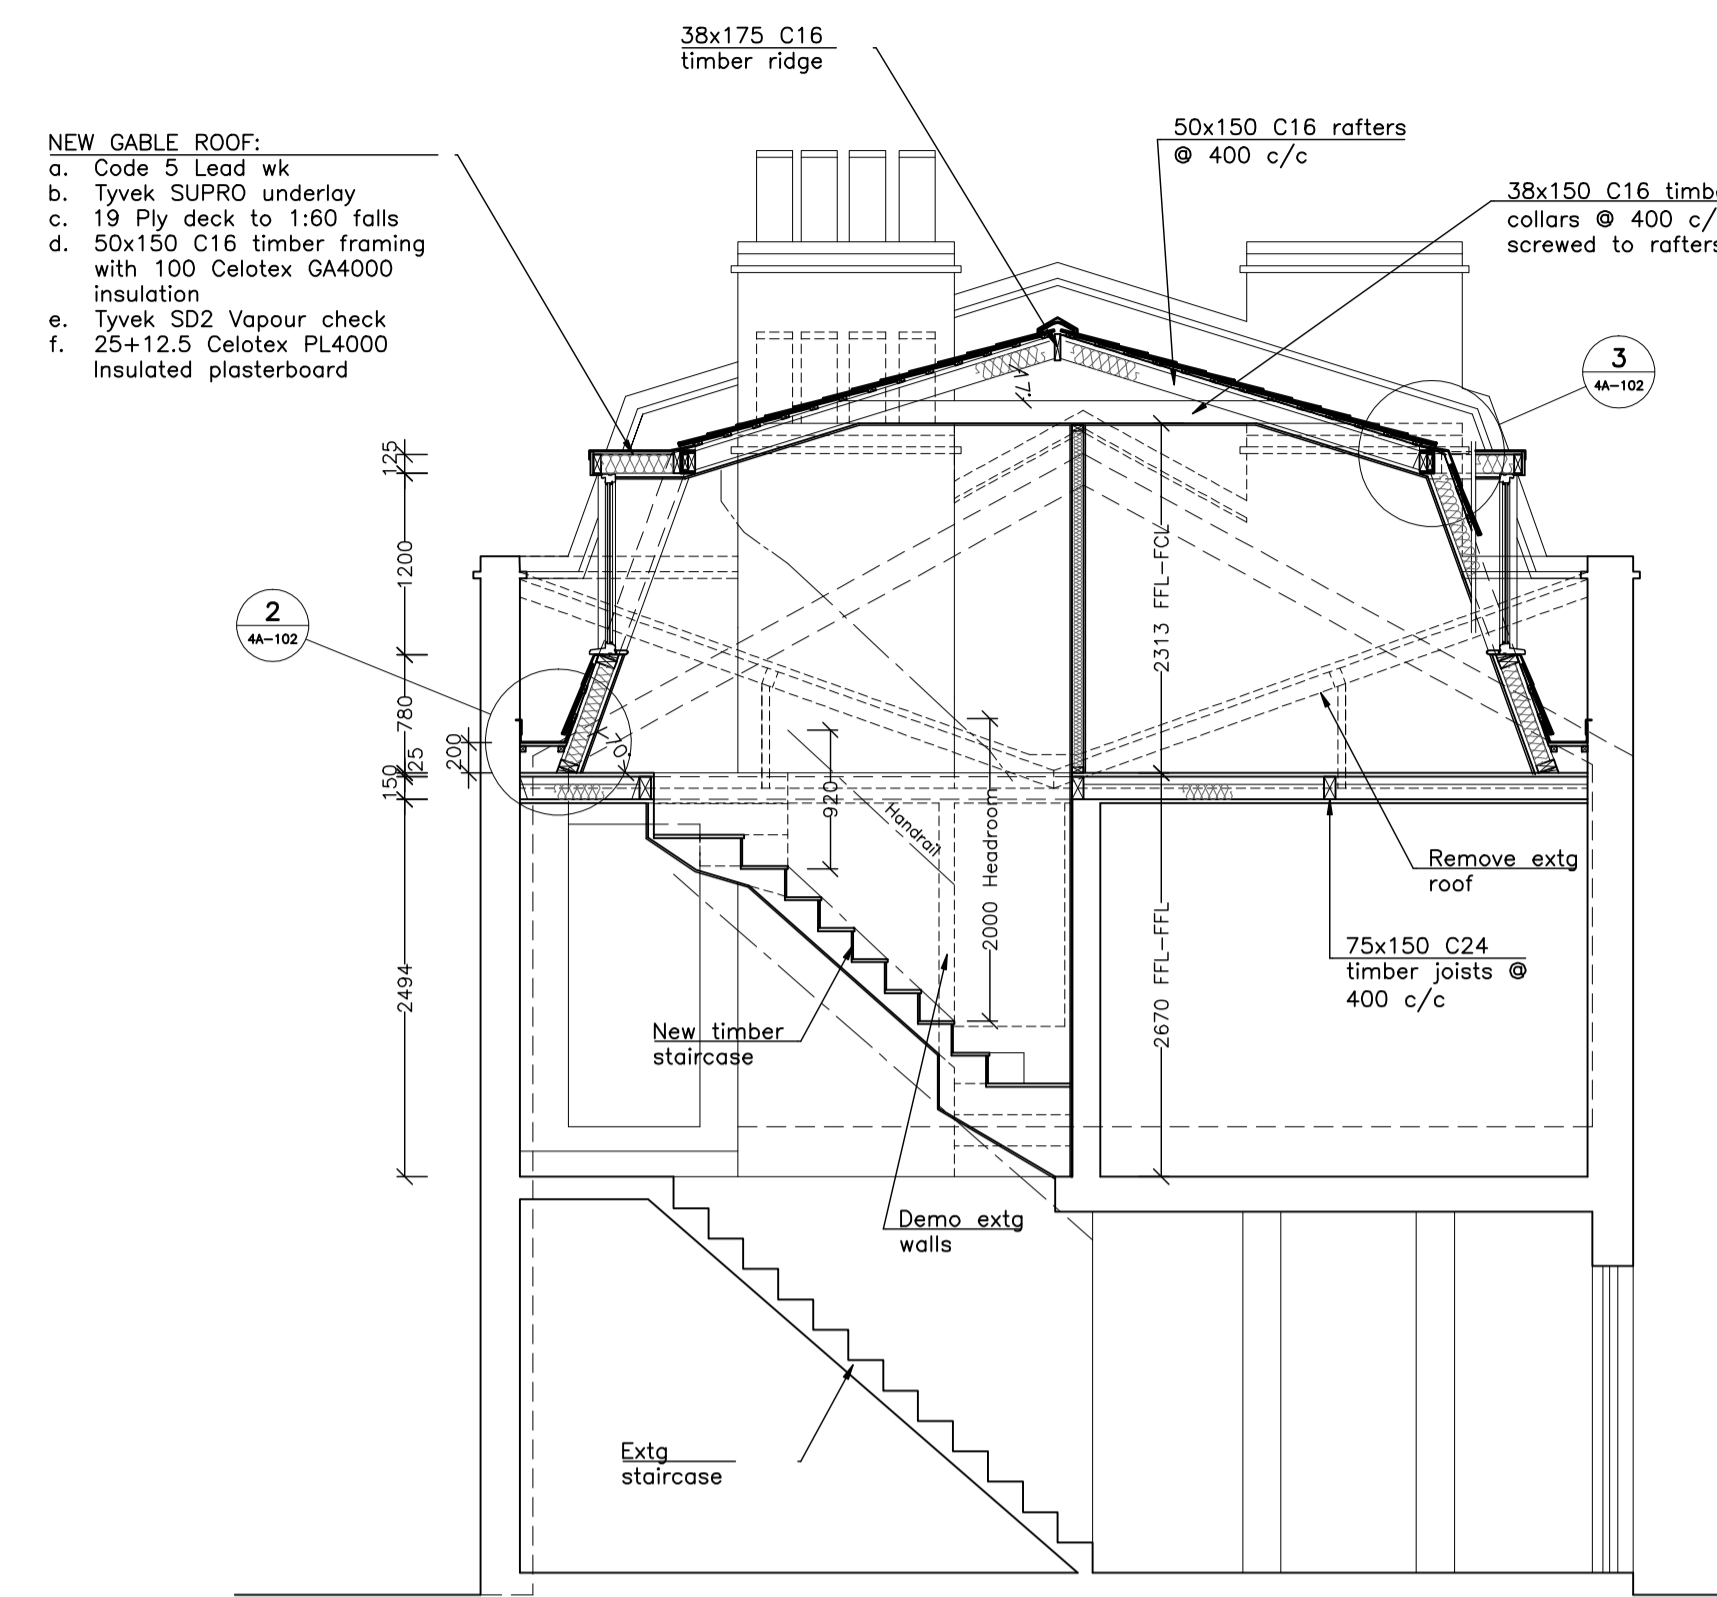


SECTION A-A  
Scale: 1:50

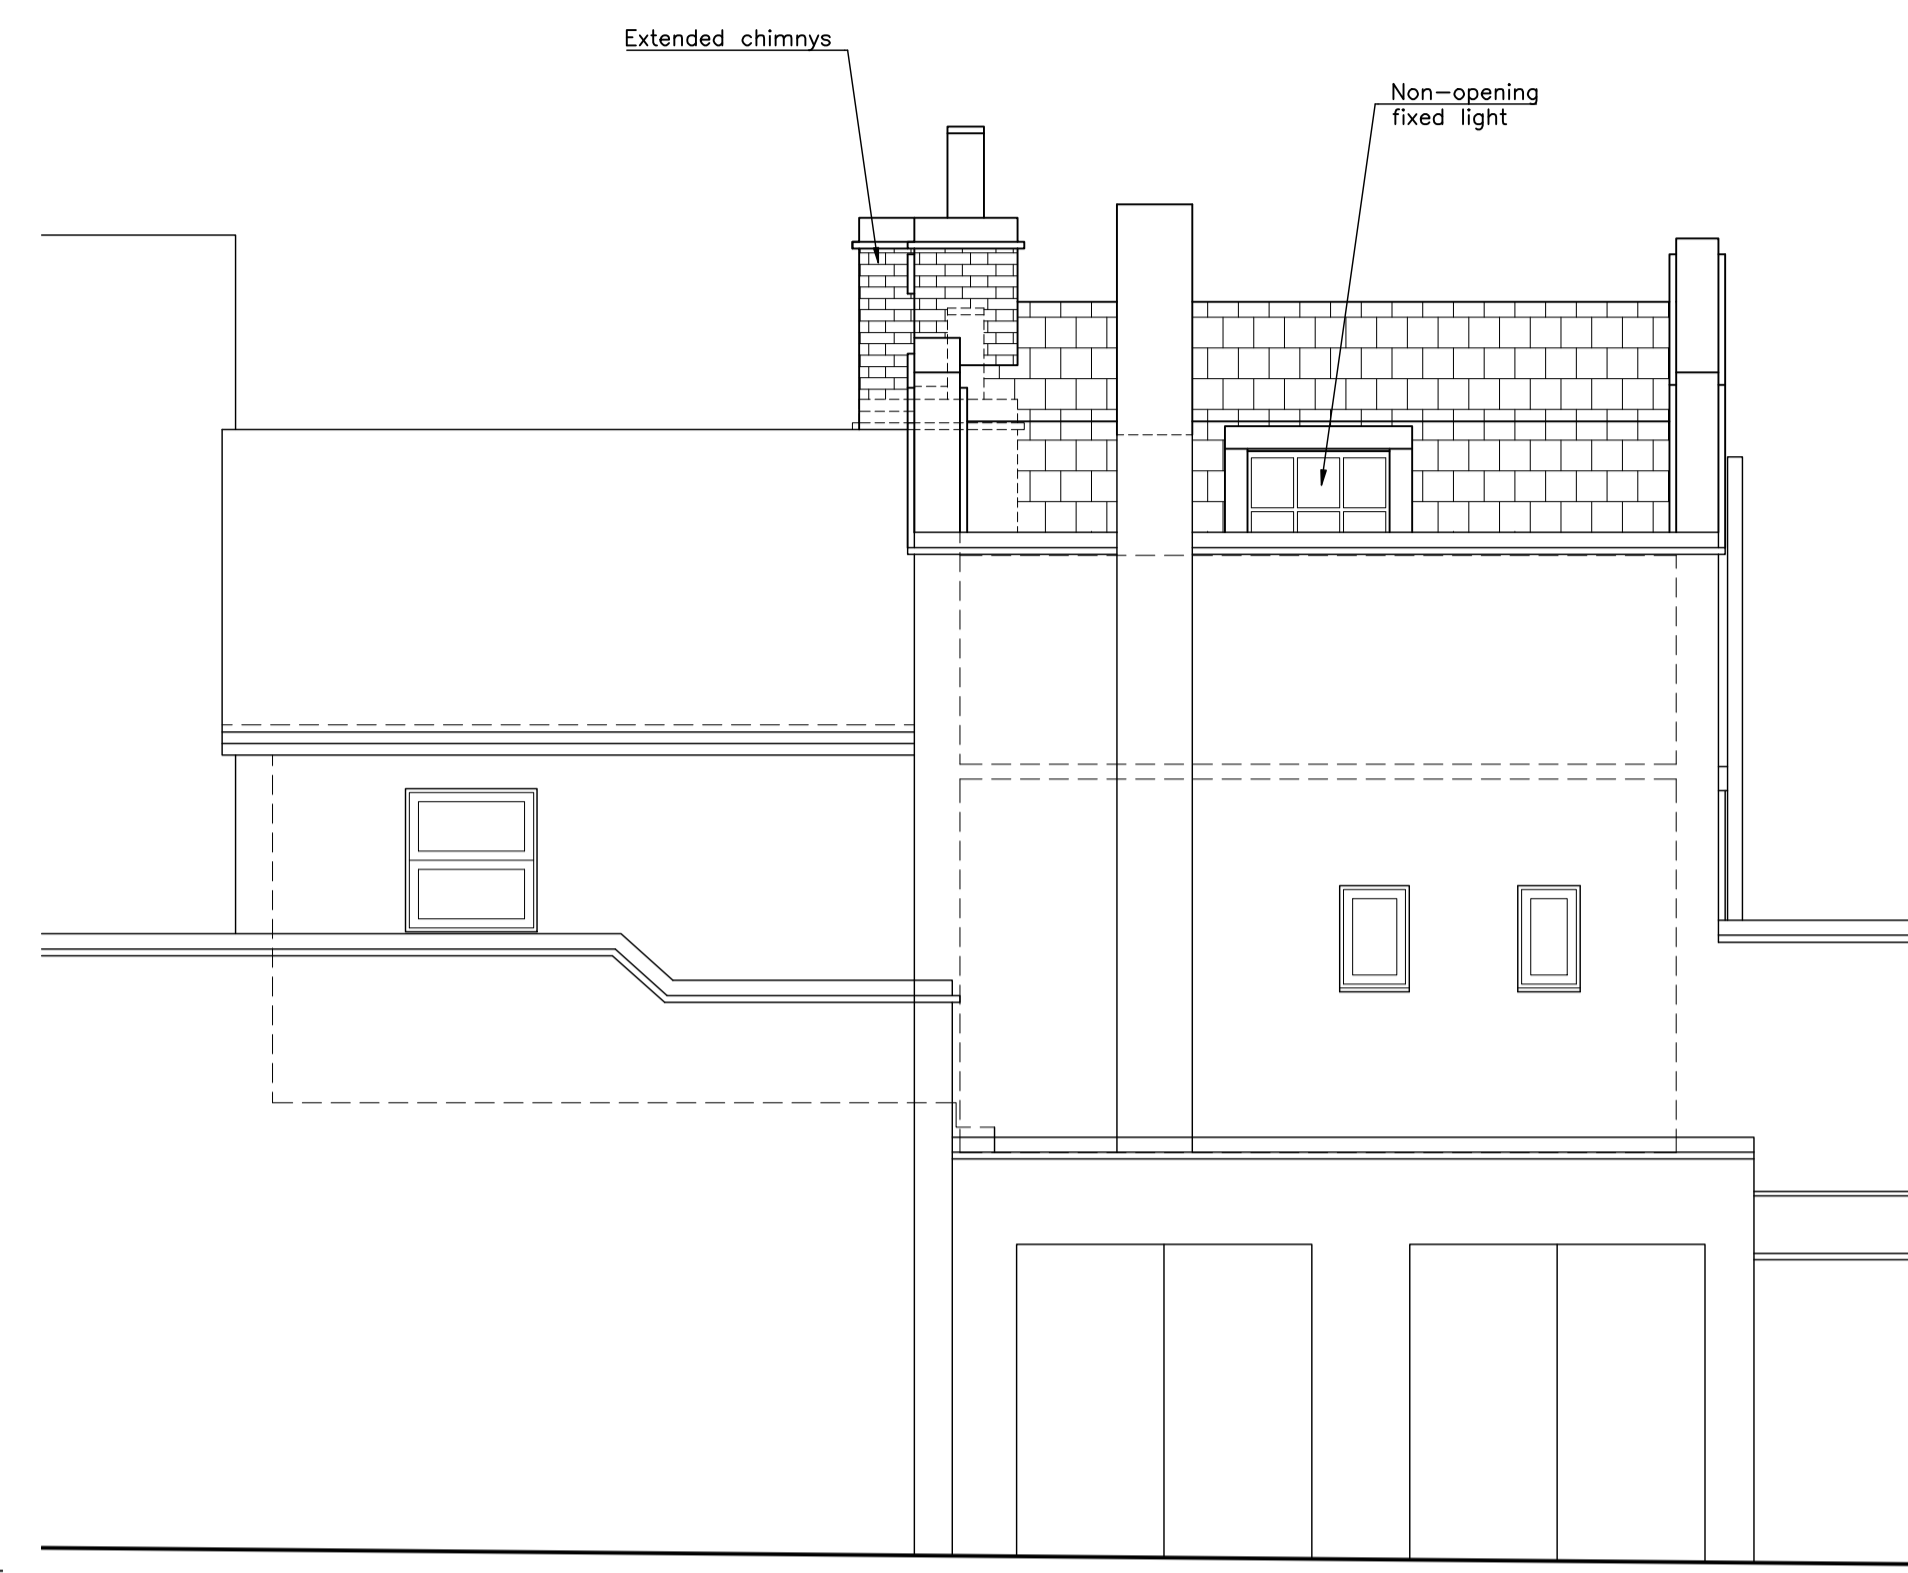


NE ELEVATION  
Scale: 1:50

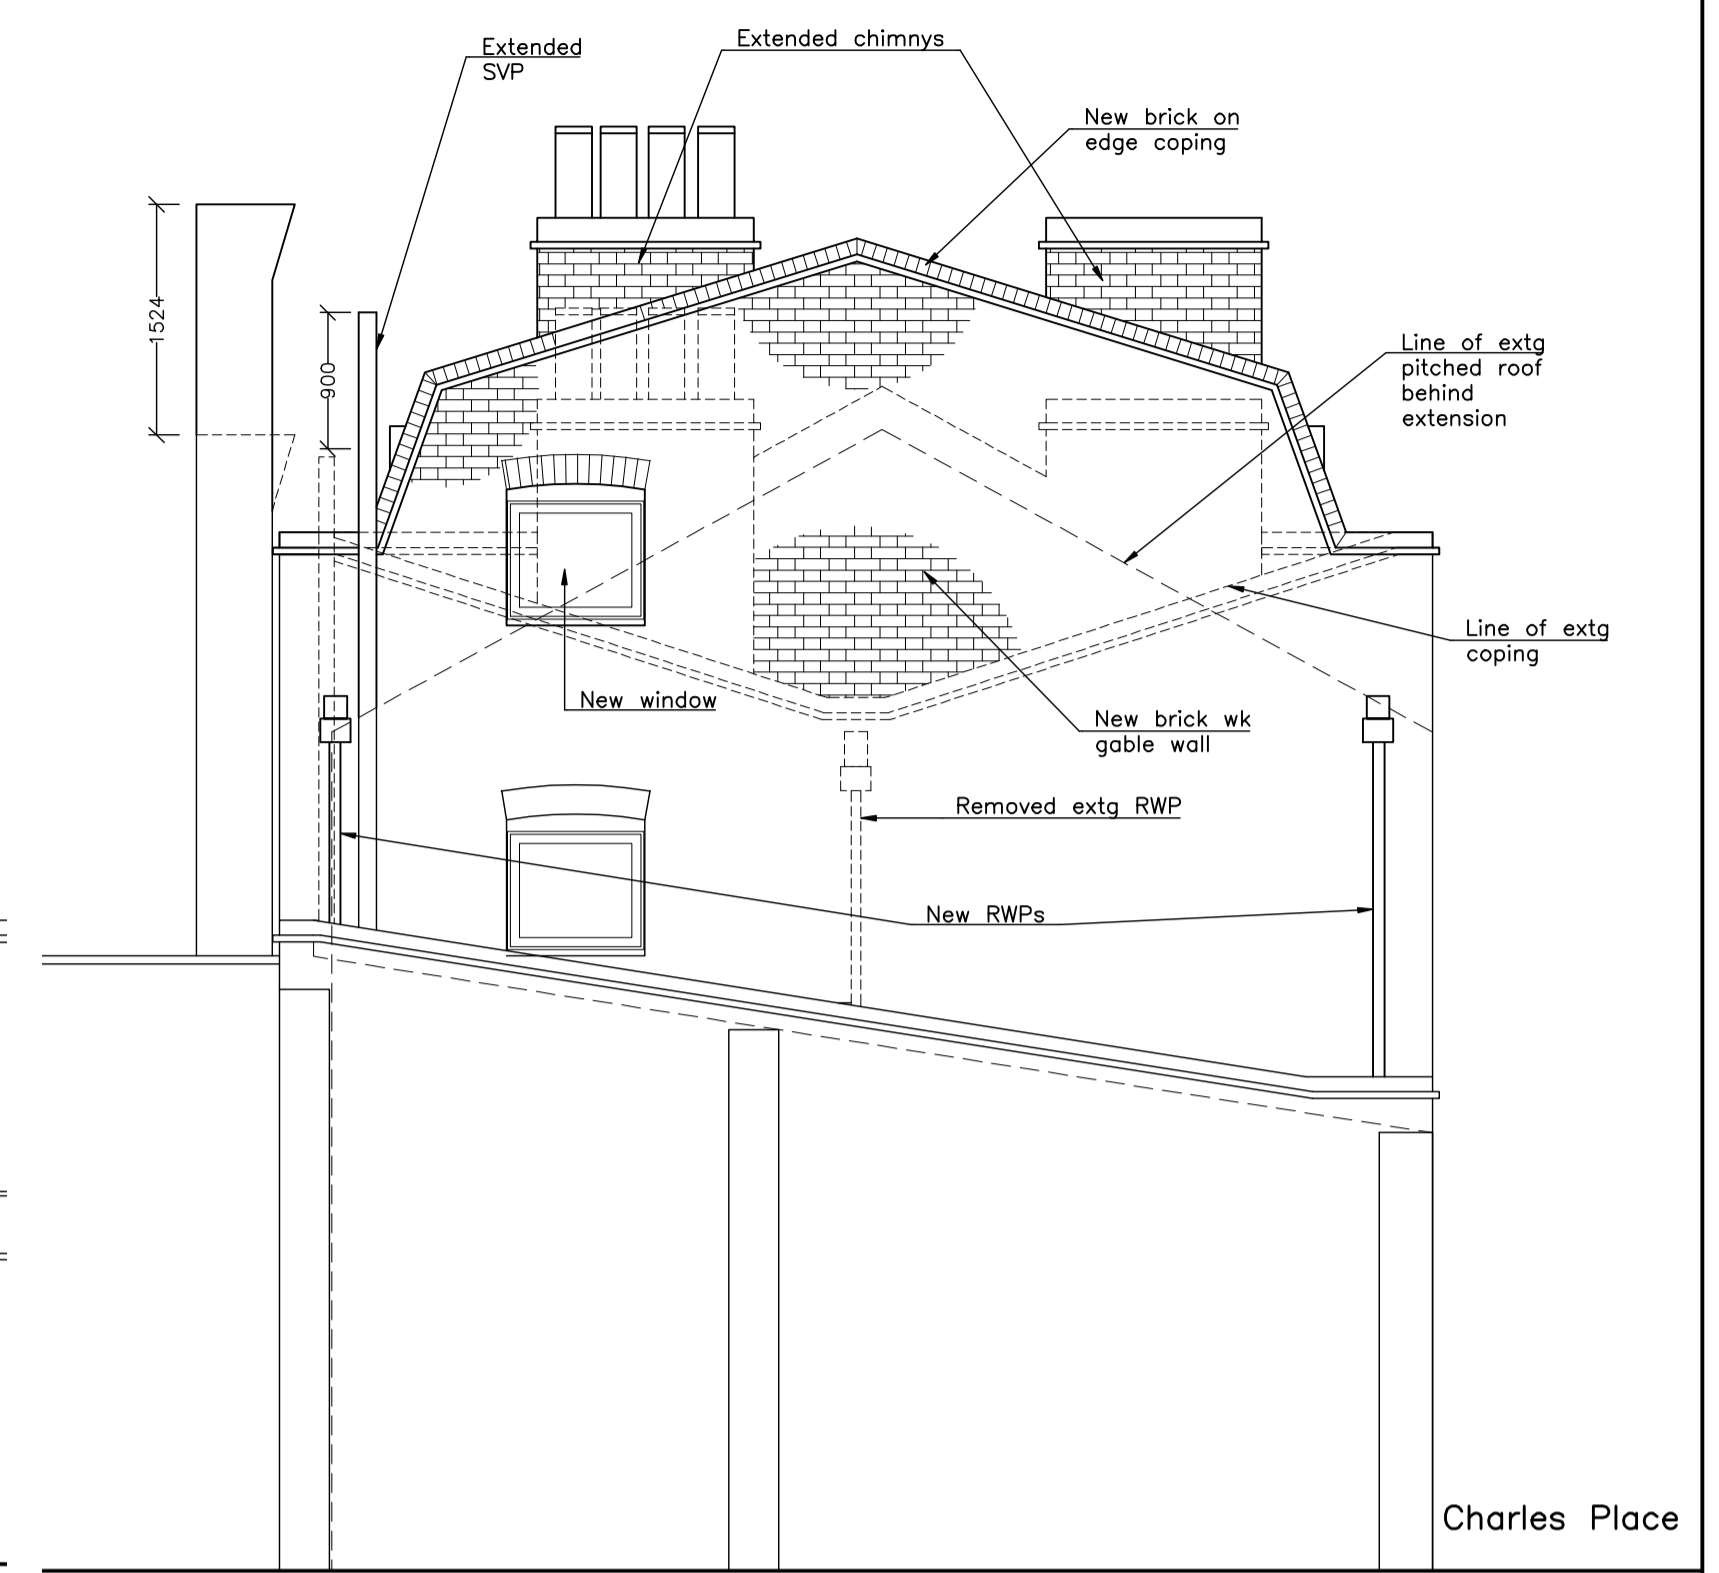

NW ELEVATION  
Scale: 1:50

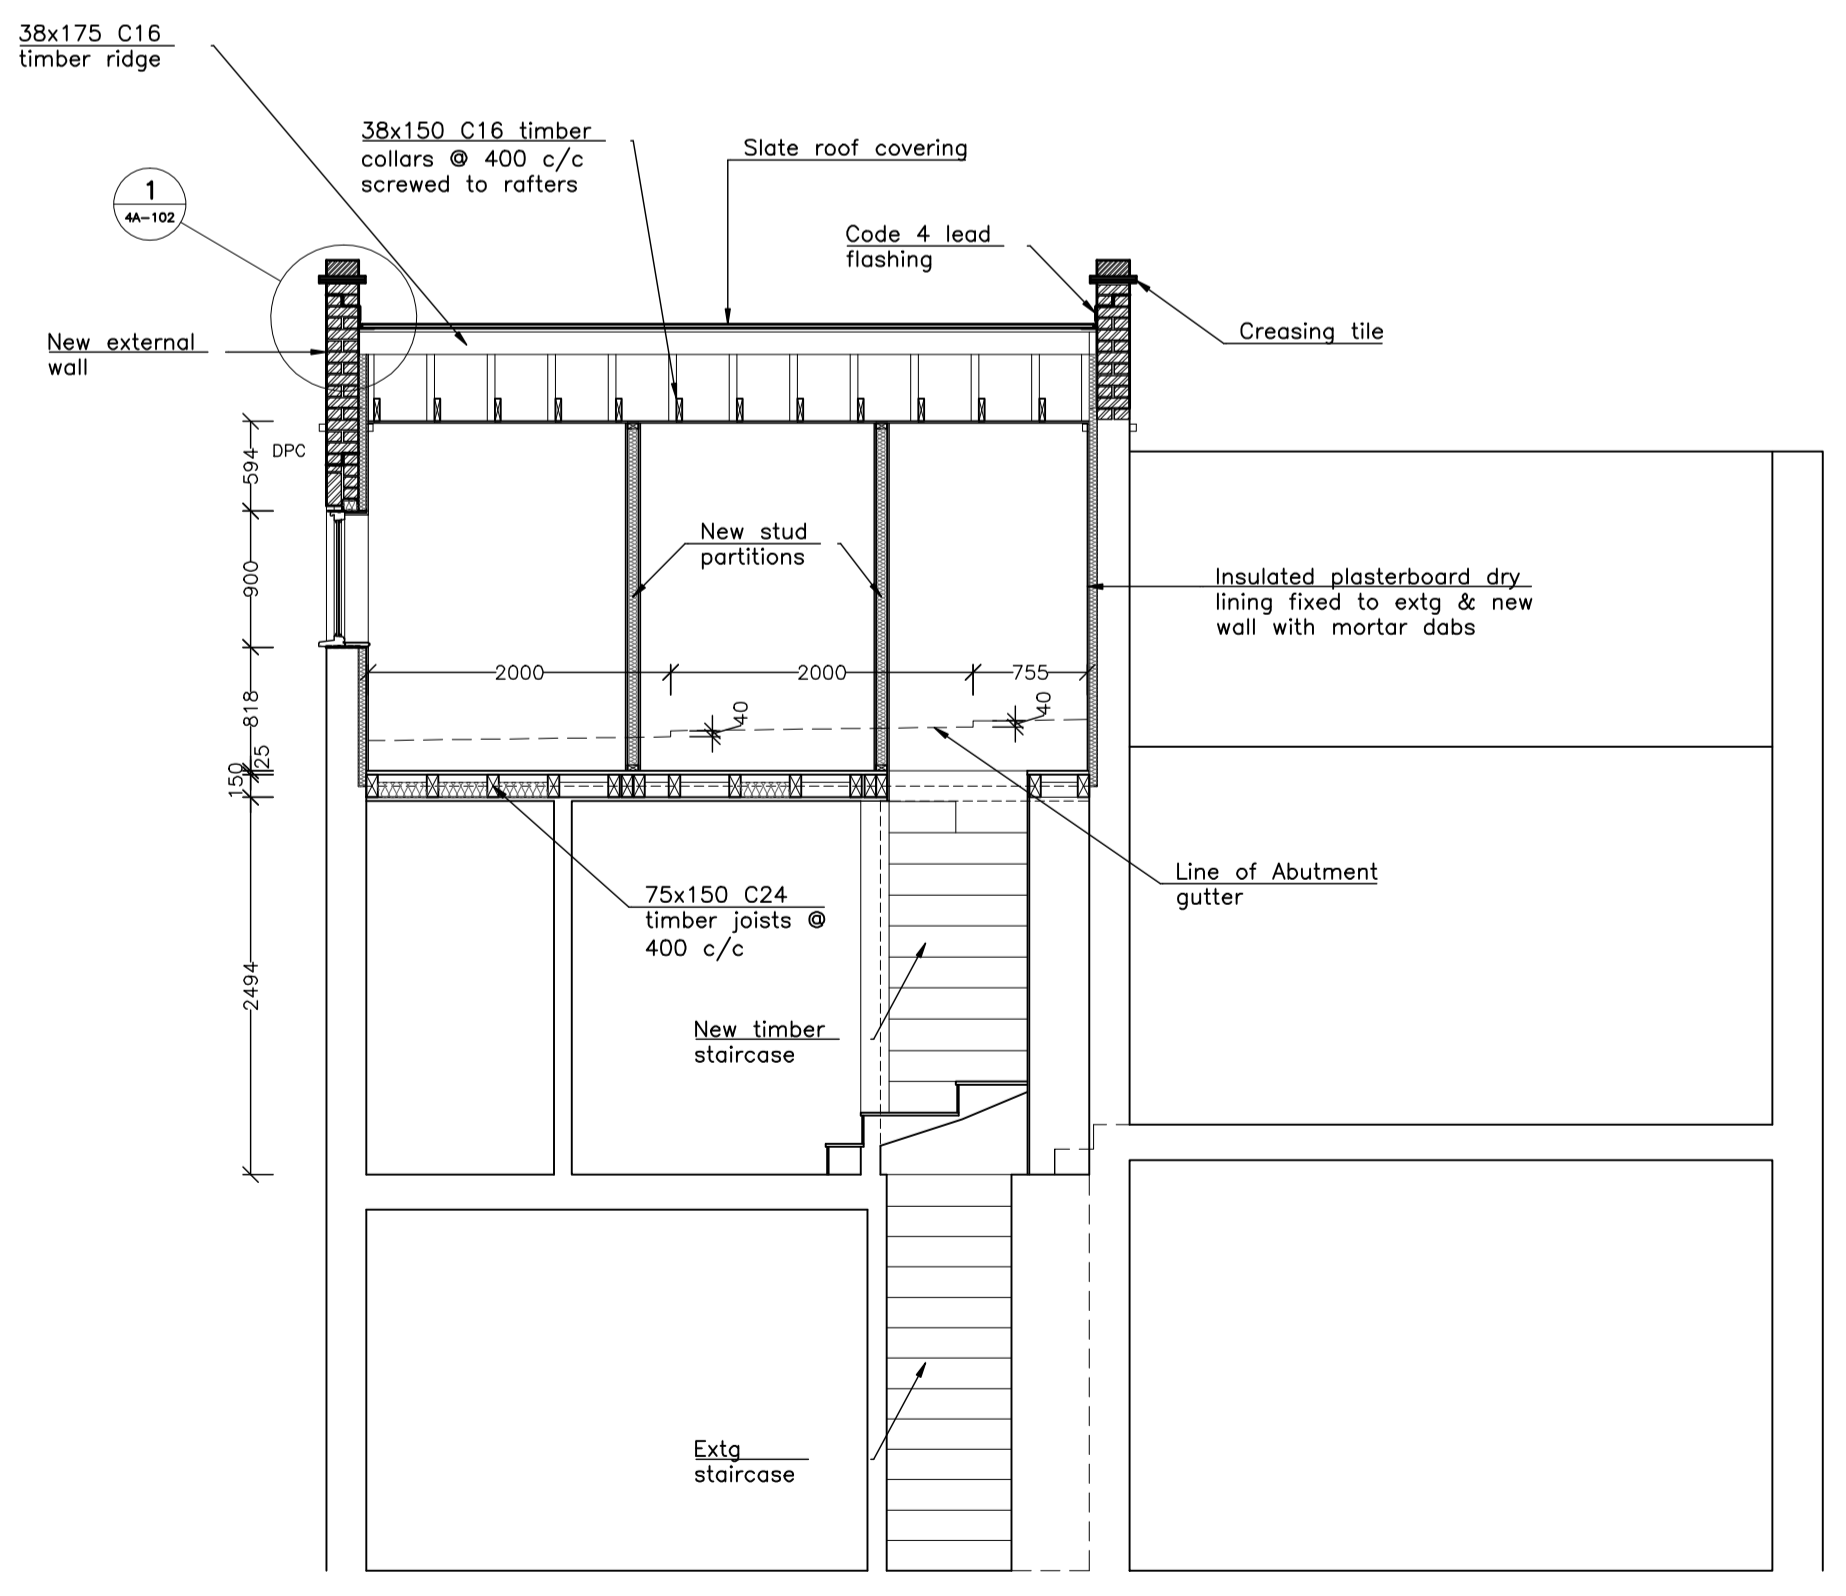

SECTION B-B  
Scale: 1:50

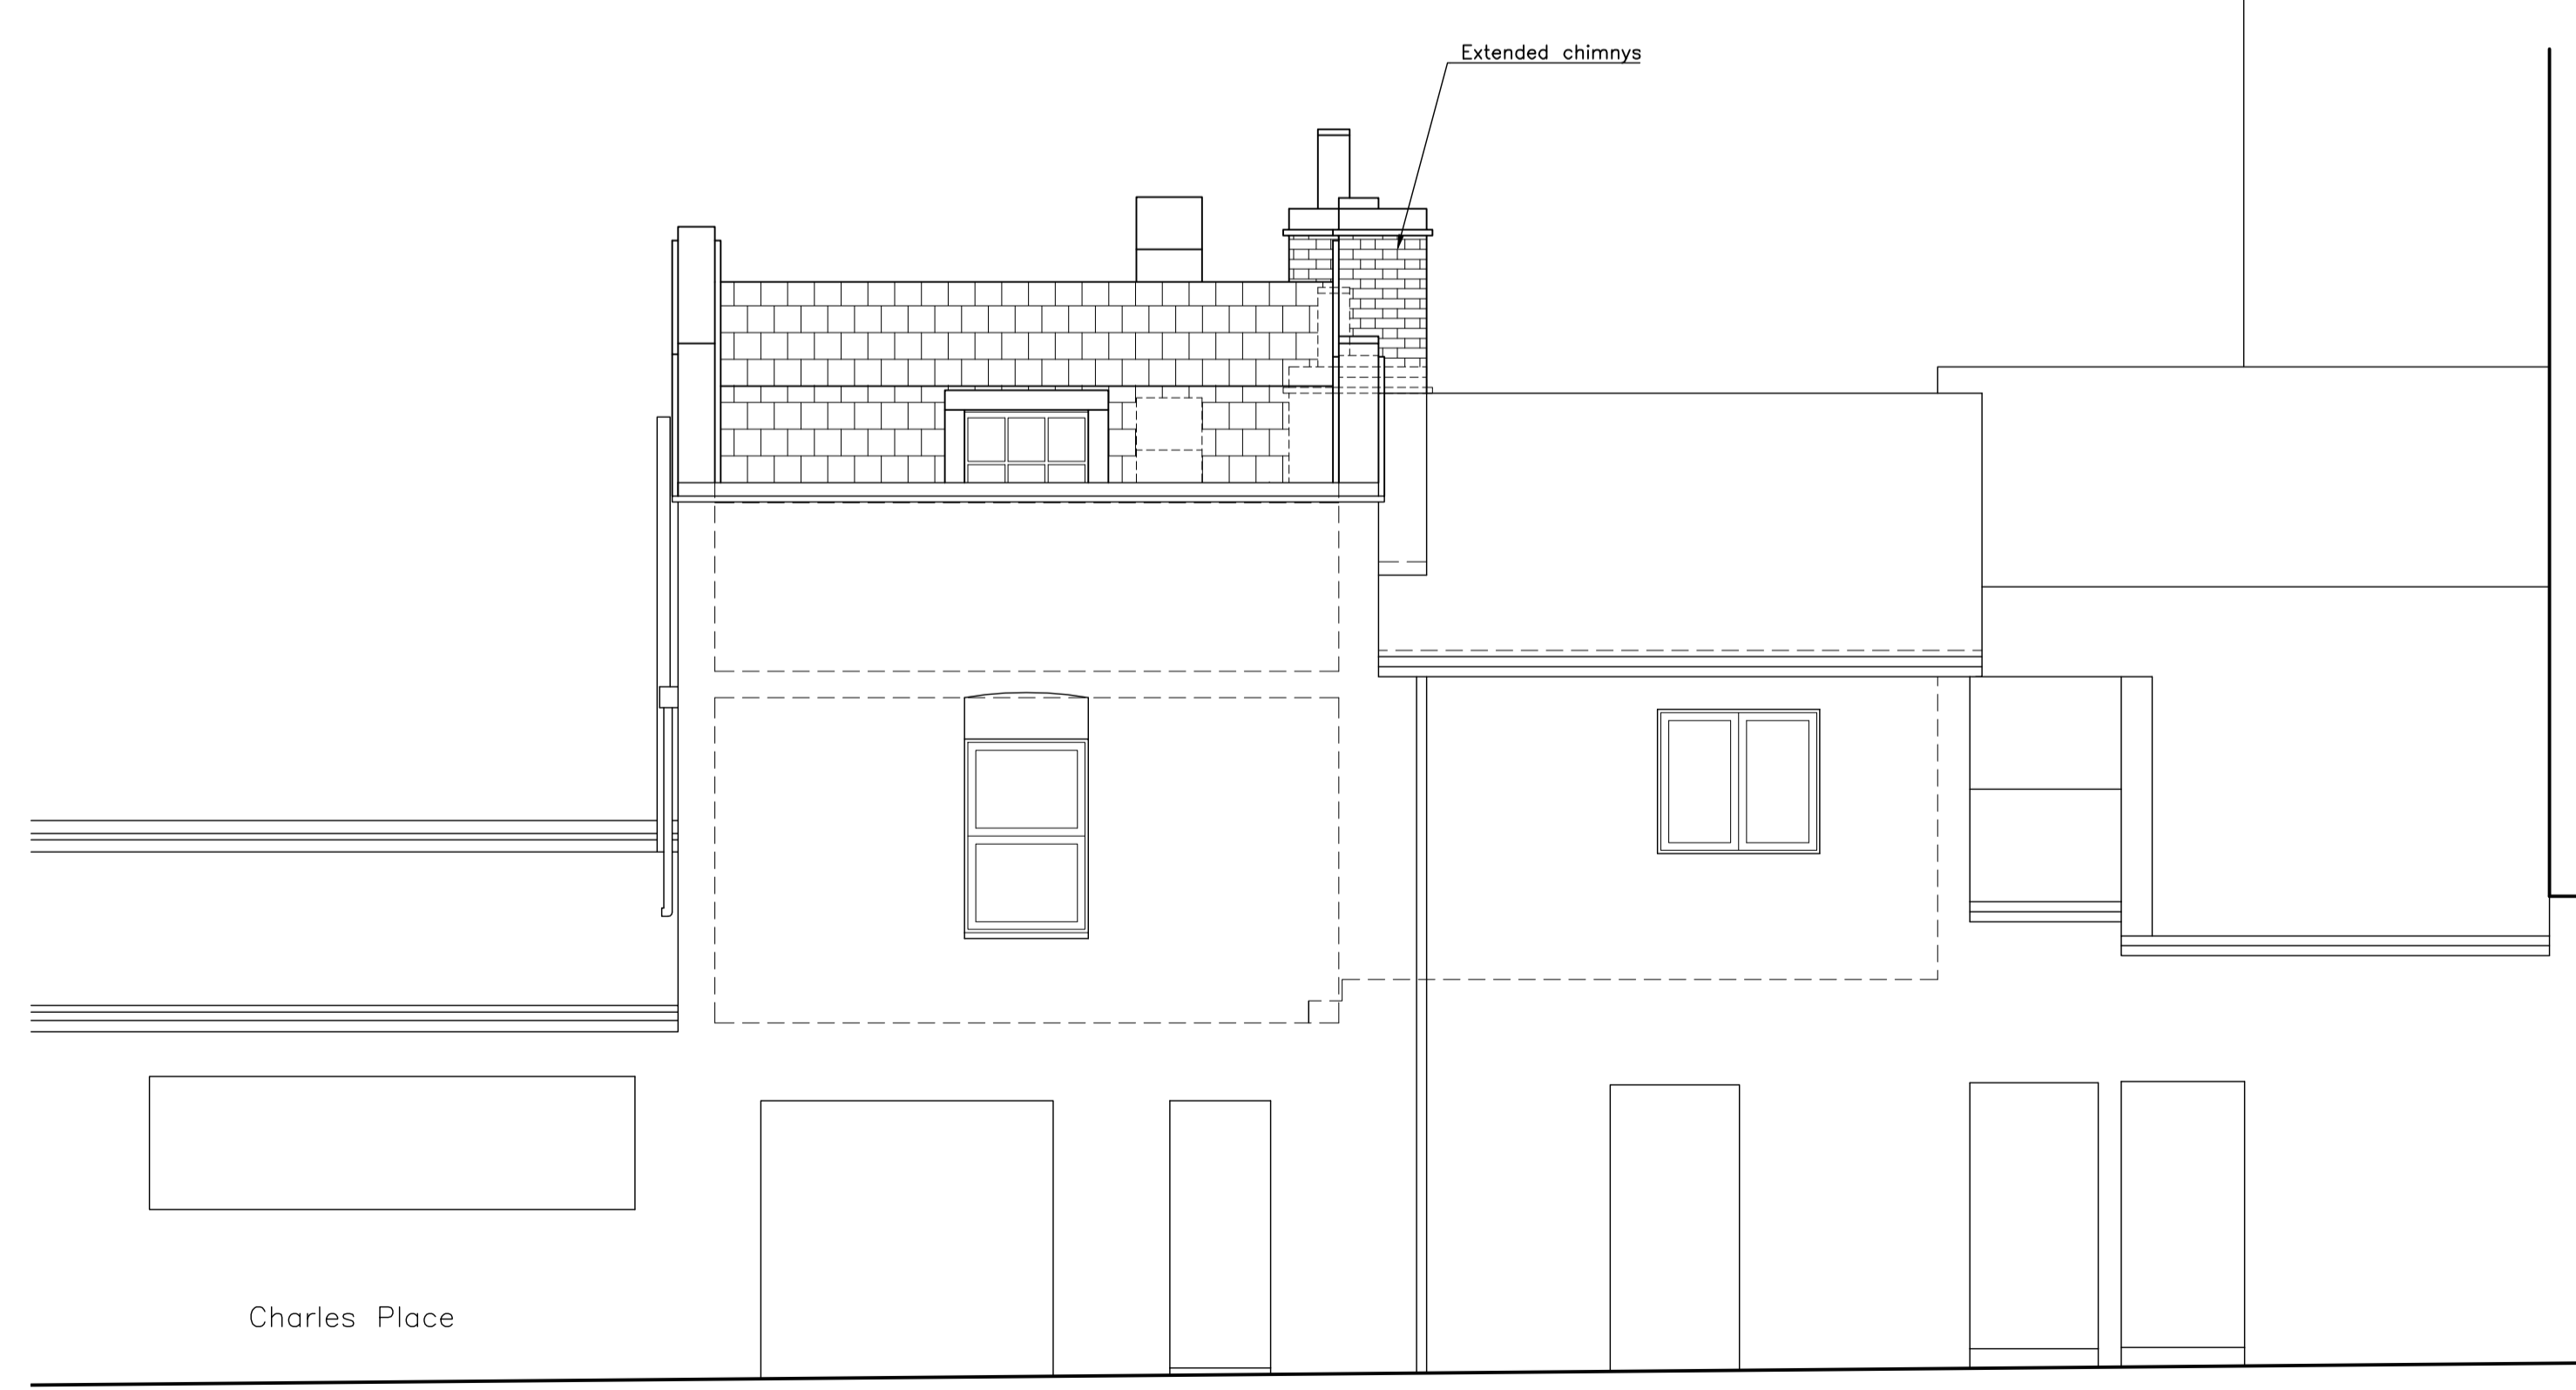

SW ELEVATION  
Scale: 1:50

A (01/05/18): Added headroom dim

<b>L K HUMM-GASKA</b> Tel: +49(0)421 17519870 Web: +49(0)157 85061711		
Project 2 Charles Place, London NW1 2HW		
Title Detailed Design Elevations & Section		
Scale 1:50 • A1		
Date 20/04/18	Name LHG	
282	4A-201	A