



INSIGNIA
SIGNS & SERVICES

STAND OUT FROM THE CROWD

PLANNING
SITE DETAILS


W0007050

STONEGATE PUB CO


EARL OF CAMDEN

CAMDEN

17, 22 01 19cc
REV B

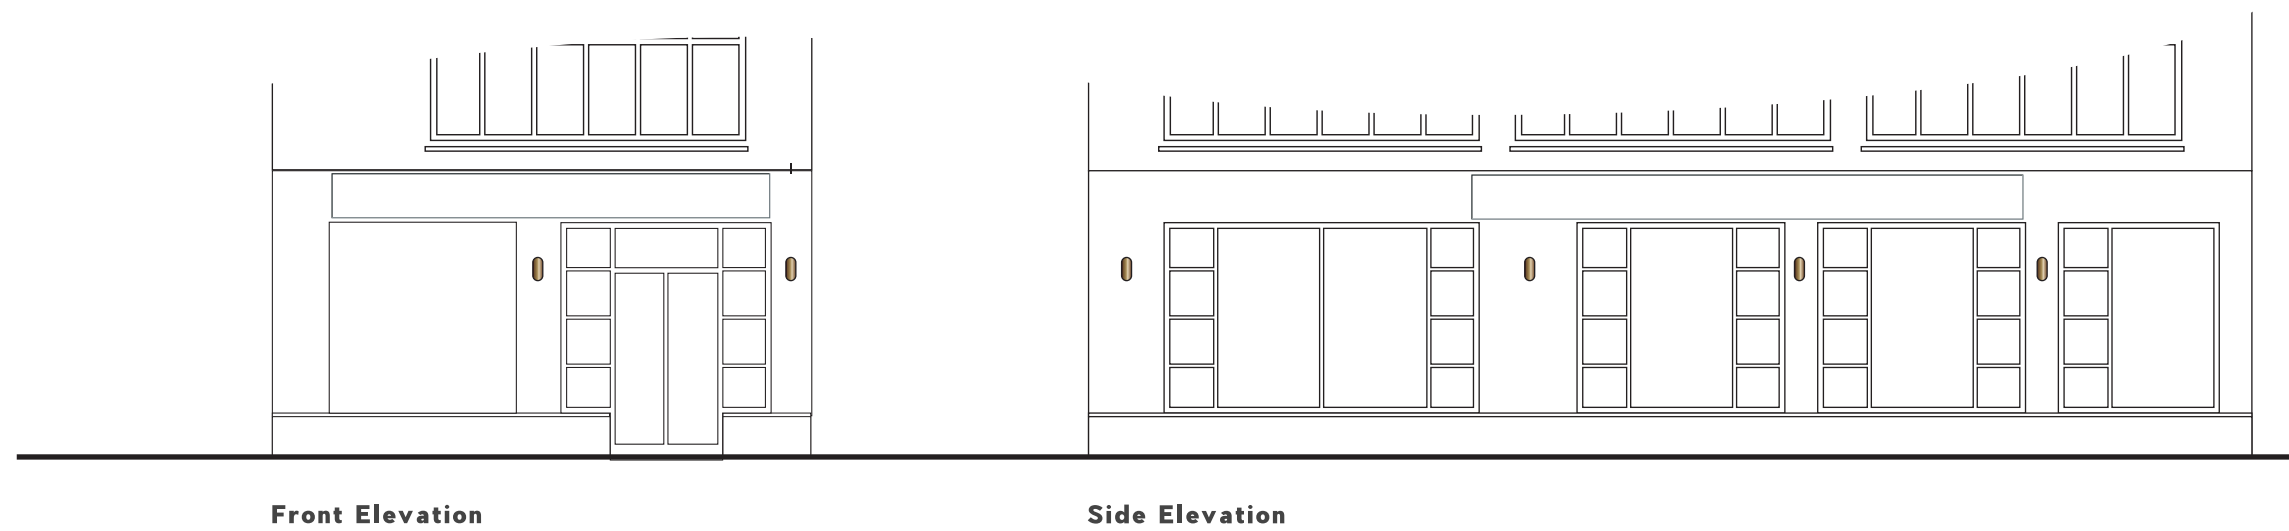

SCALE 1:100 @ A3

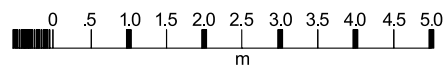

THIS DOCUMENT IS THE PROPERTY OF
INSIGNIA SIGNS & SERVICES LTD. WHO
OWN THE COPYRIGHT THEREIN.

THE INFORMATION IN THIS DOCUMENT
IS GIVEN IN CONFIDENCE AND
WITHOUT THE WRITTEN PERMISSION OF
INSIGNIA SIGNS & SERVICES LTD.

GIVEN BY CONTRACT OR OTHERWISE
THE DOCUMENT MUST NOT BE COPIED,
REPRINTED OR REPRODUCED IN ANY
MATERIAL FORM EITHER WHOLLY OR IN
PART NOR MUST THE CONTENTS OF THE
DOCUMENT OR ANY METHOD OR
TECHNIQUE AVAILABLE THERE FROM BE
DISCLOSED TO ANY THIRD PARTY.