



1 Section AA
Scale: 1:5


2 Elevation
Scale 1:5

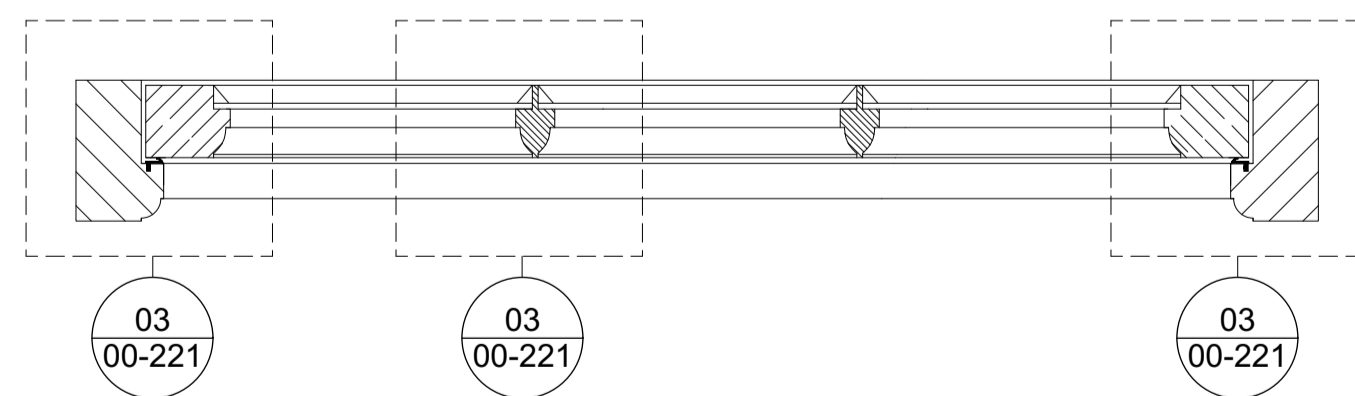

3 Plan 01
Scale 1:5

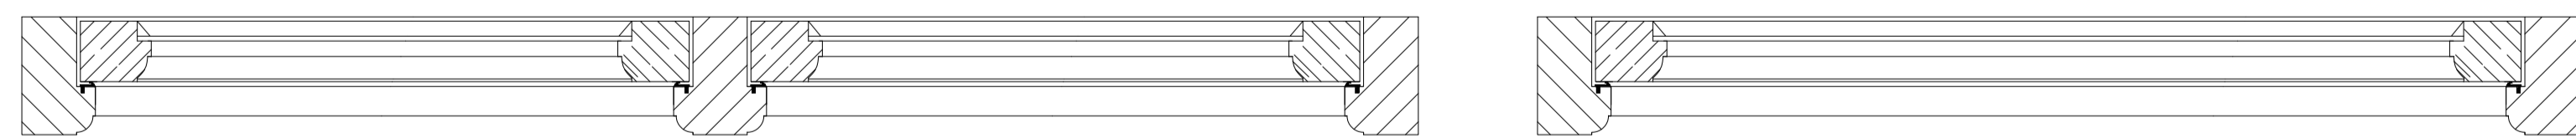

4 Plan 02
Scale 1:5

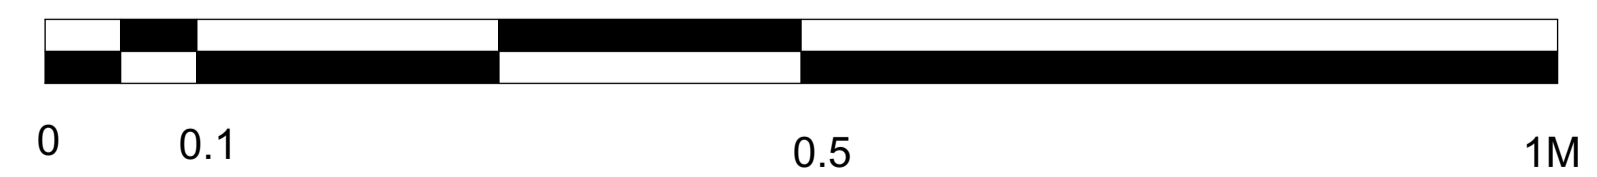

ASTRAIN STUDIO

Tel 07966140756 www.astrainstudio.com

Project	Client	Scale @A1	First Issued
24 The Pryors, Hampstead	Mr Watkins	1:5	21.01.19
Drawing Title	Status	Drawing N.	Rev.
Existing Typical Window Elevation + Plan + Section (W01 + W02 + W03)	Planning	1817-00-EX212	A