



1 Section AA
Scale: 1:5


2 Elevation
Scale 1:5

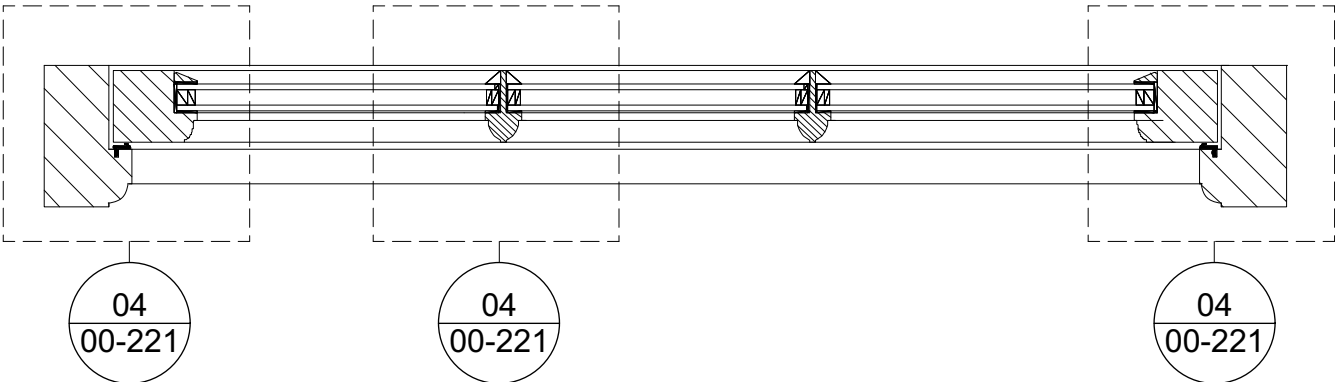

3 Plan 01
Scale 1:5

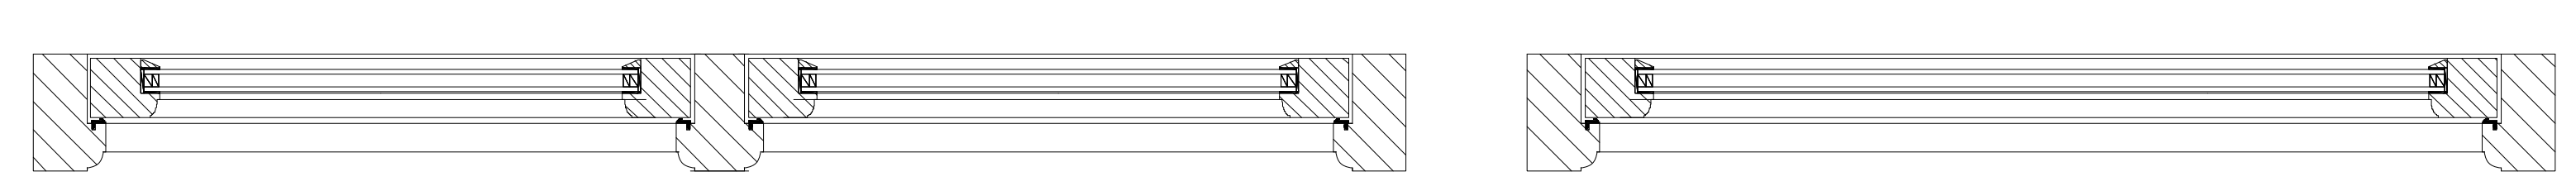

4 Plan 02
Scale 1:5

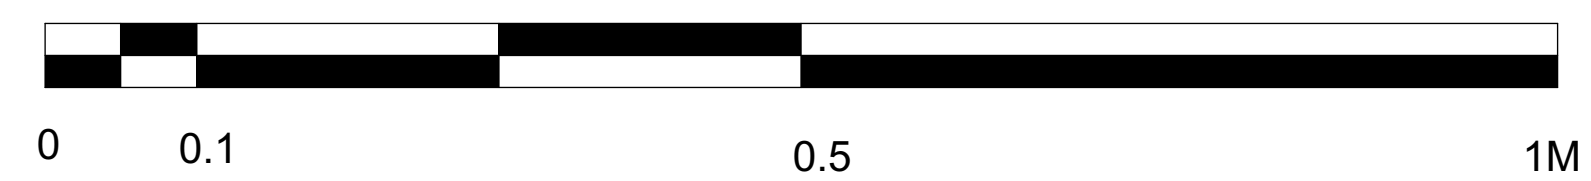

ASTRAIN STUDIO			
Tel 07966140756 www.astrainstudio.com			
Project 24 The Pryors, Hampstead	Client Mr Watkins	Scale @A1 1:5	First Issued 21.01.19
Drawing Title Proposed Typical Window Elevation (W01 + W02 +W03)	Status Planning	Drawing N. 1817-00-211	Rev. A