




1 Existing Window Section Detail
Scale 1:1

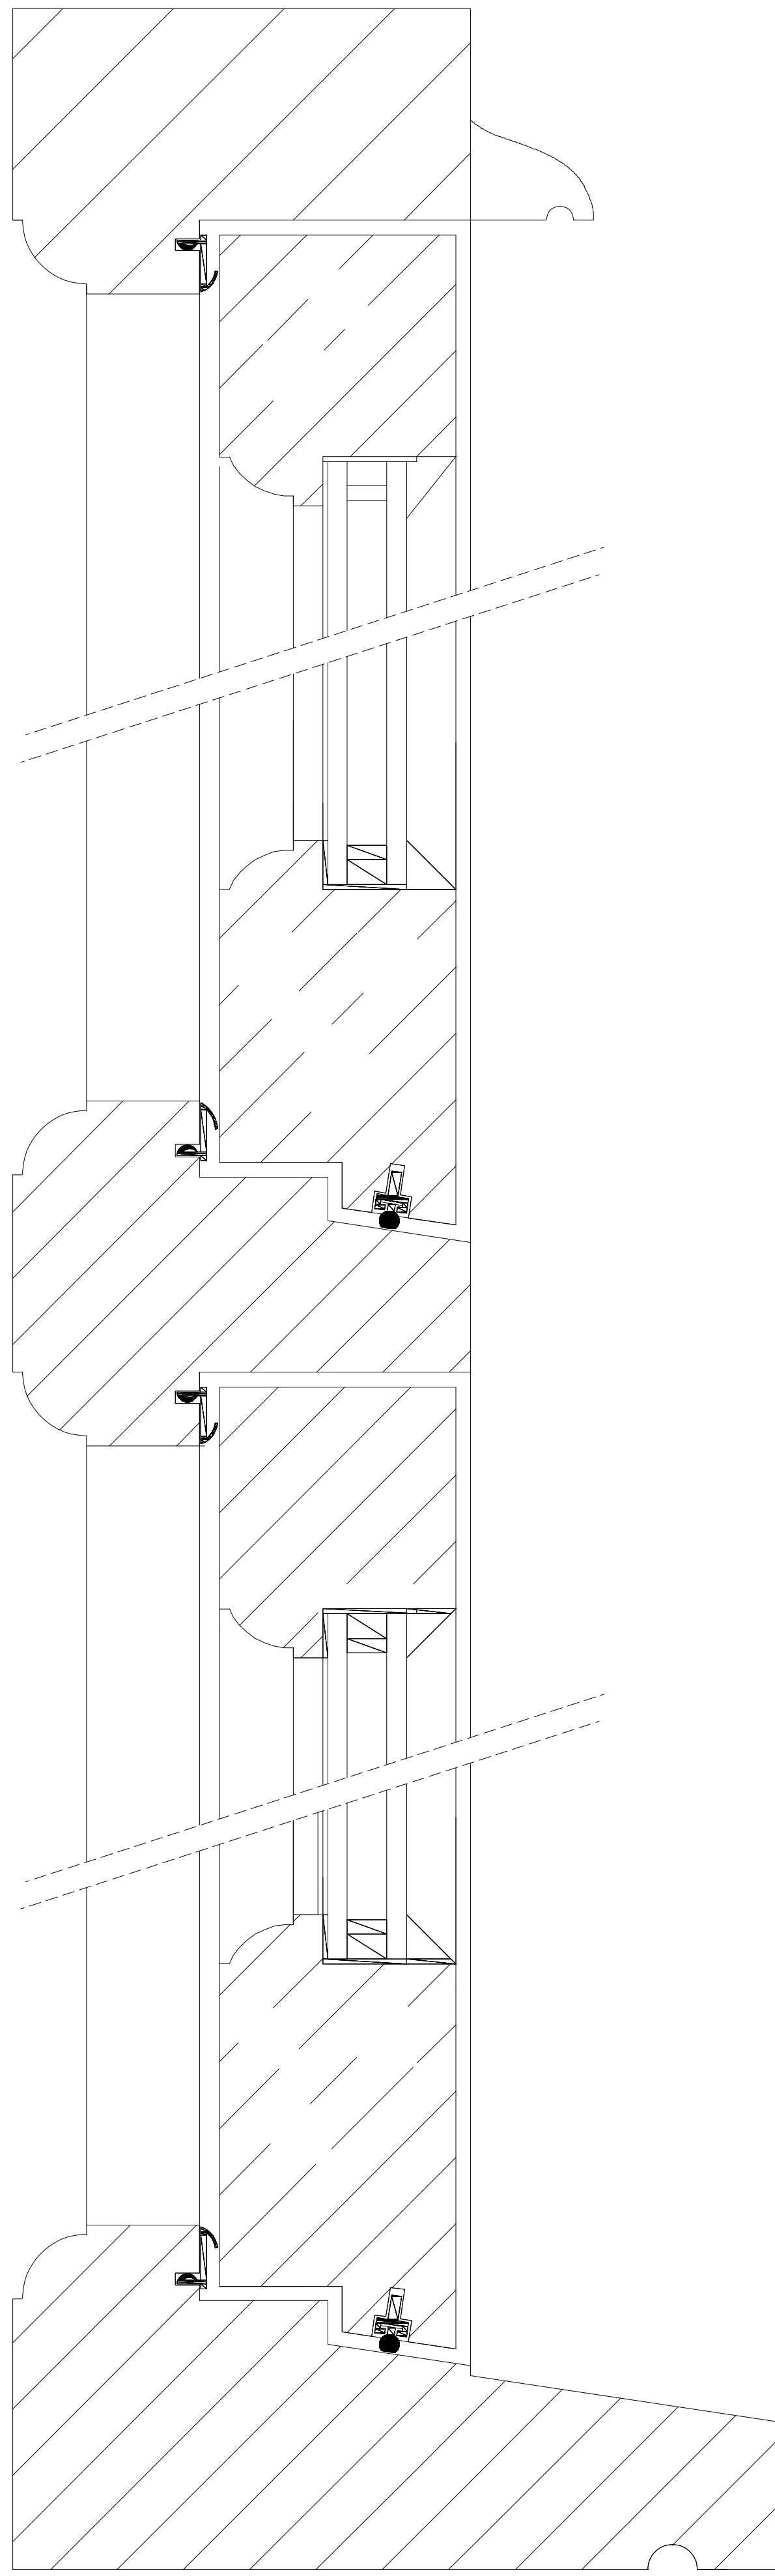

2 Proposed Window Section Detail
Scale 1:1

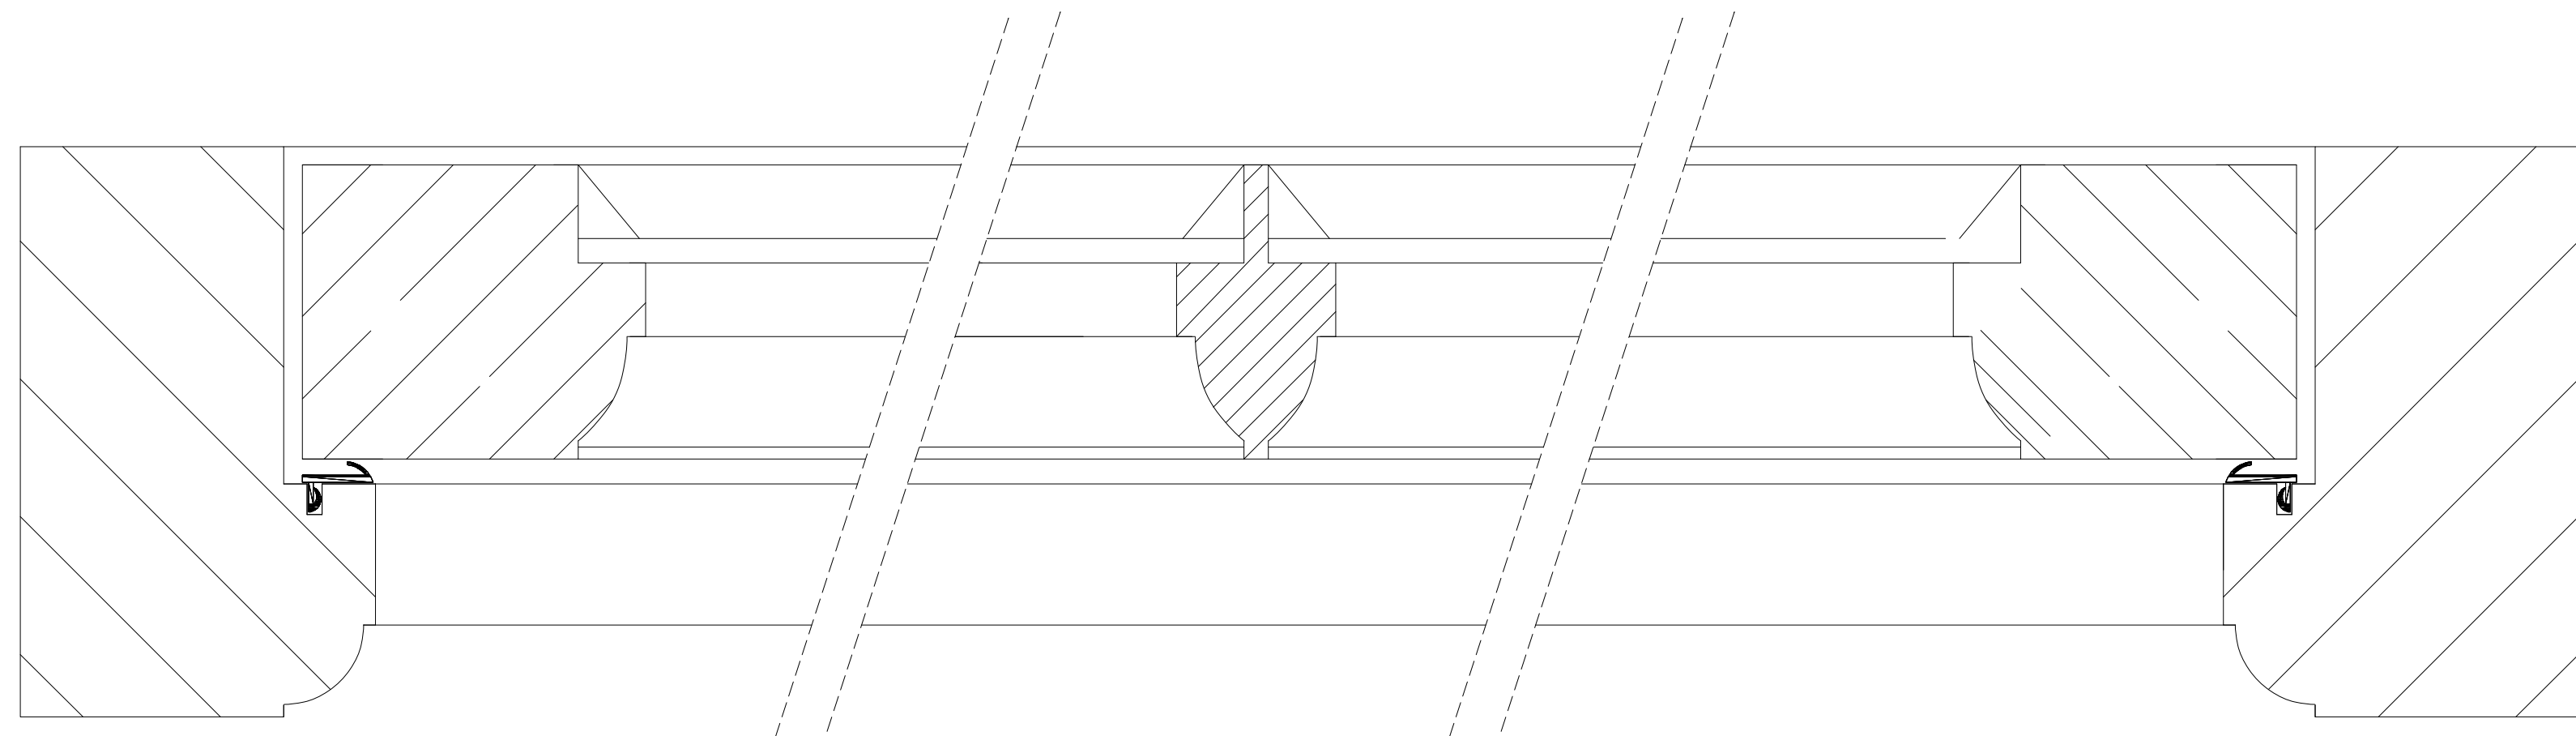

3 Existing Window Plan Detail
Scale 1:1

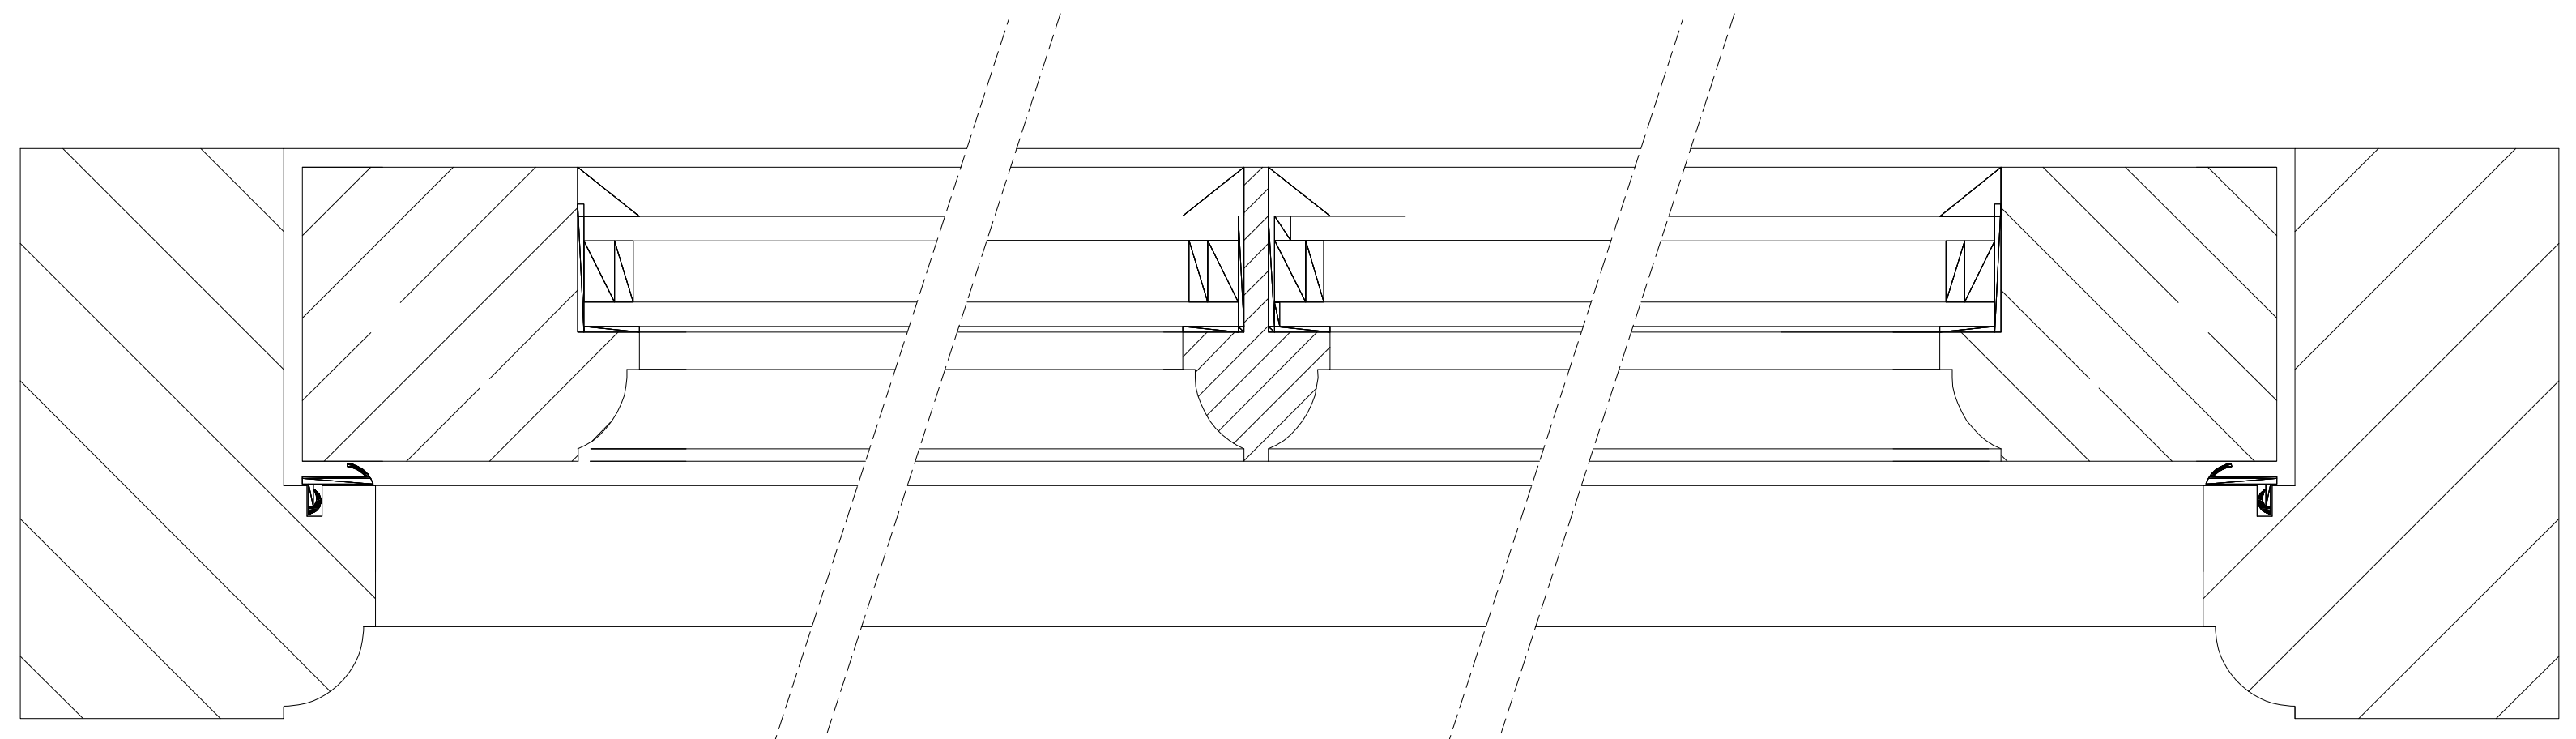

4 Proposed Window Plan Detail
Scale 1:1



ASTRAIN STUDIO

Tel 07966140756 www.astrainstudio.com

Project	Client	Scale @A1	First Issued
24 The Pryors, Hampstead	Mr Watkins	1:1	21.01.19
Drawing Title	Status	Drawing N.	Rev.
Existing + Proposed Typical Window Details (W01 + W02 + W03)	Planning	1817-00-221	A