



TYPICAL ENTRANCE LOBBY - PART PLAN

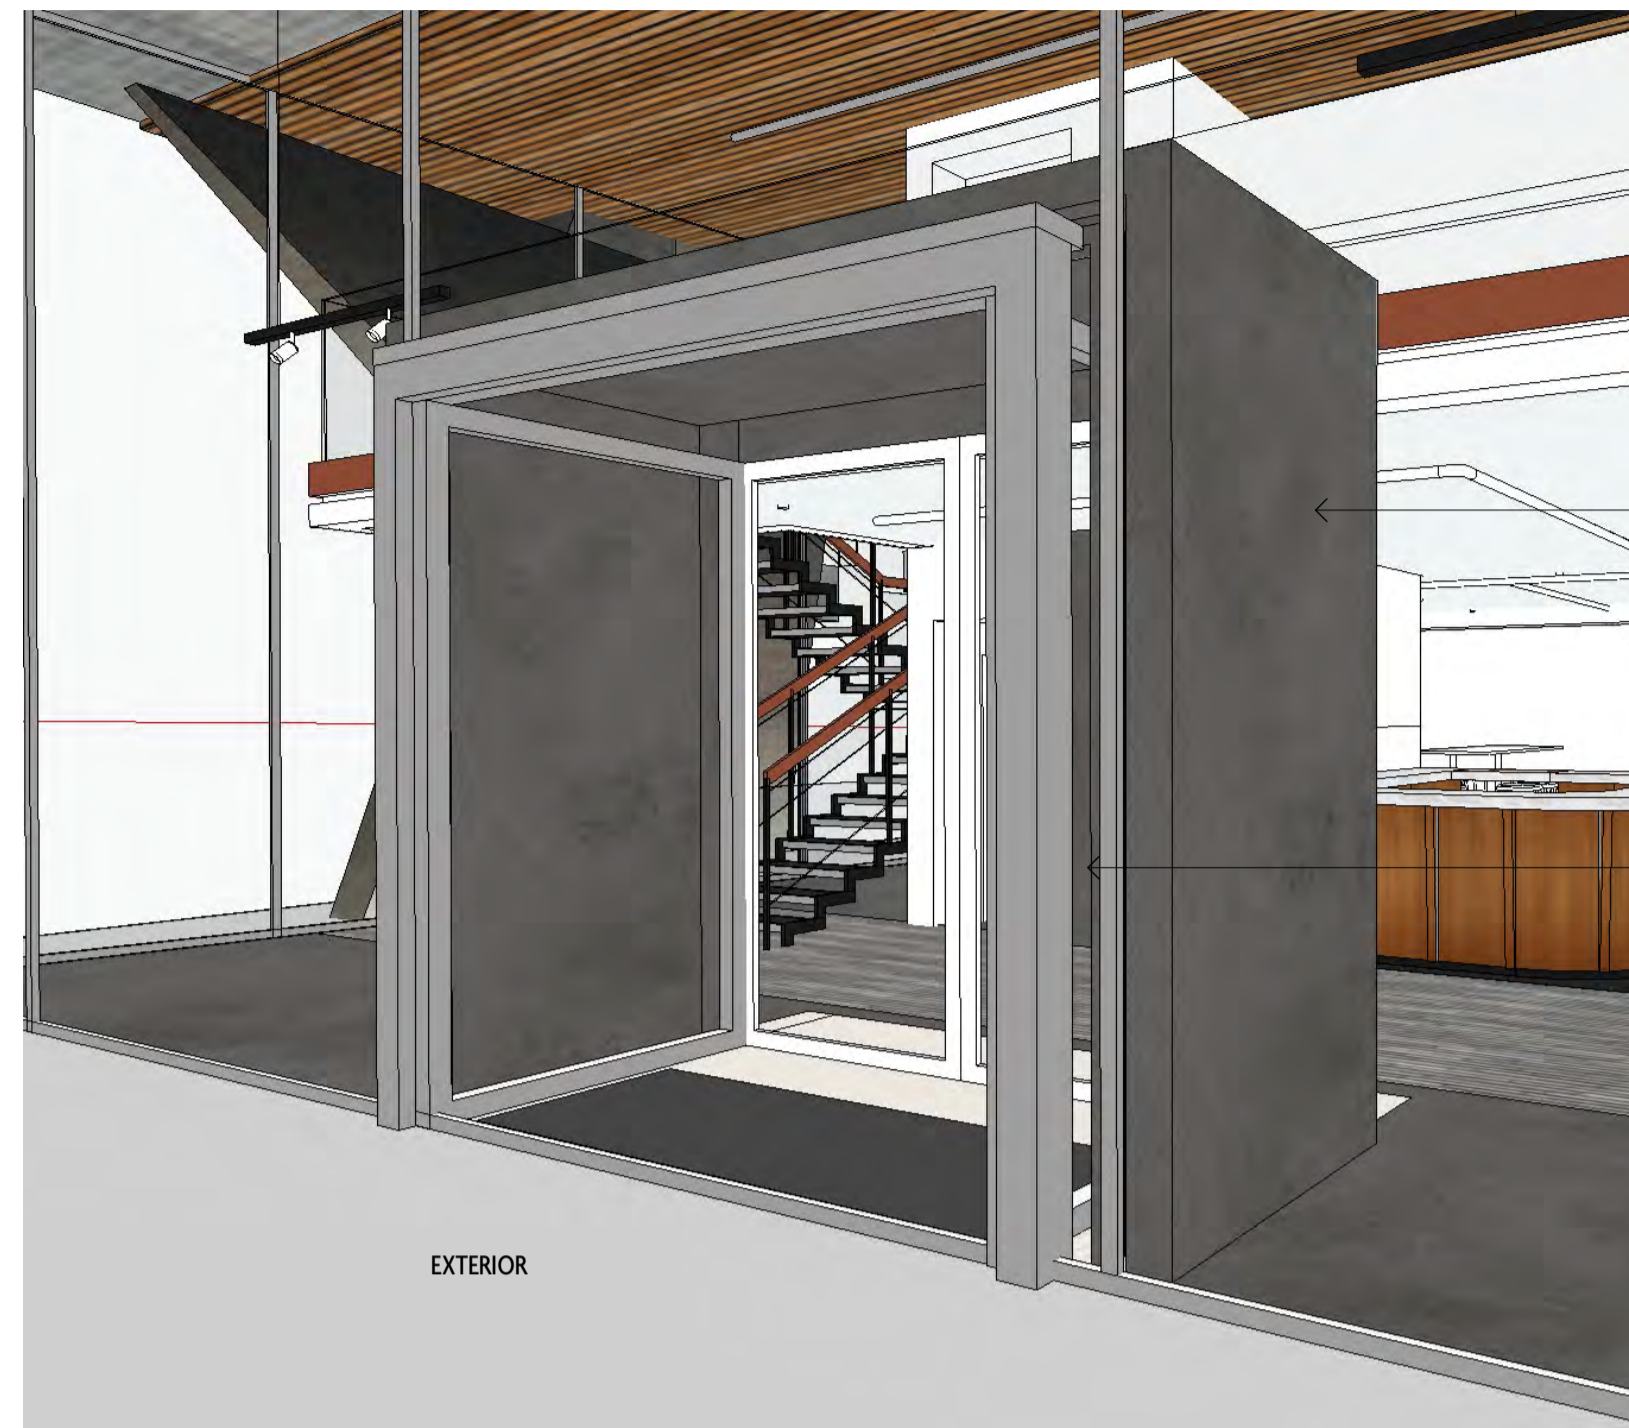

ENTRANCE LOBBY - 3D VISUALISATION

NEW LOBBY FORMED WITH DECORATIVE CONCRETE FINISH AND GLAZED INTERNAL DOORS

WARM WHITE LED HALO ILLUMINATION TO PERIMETER

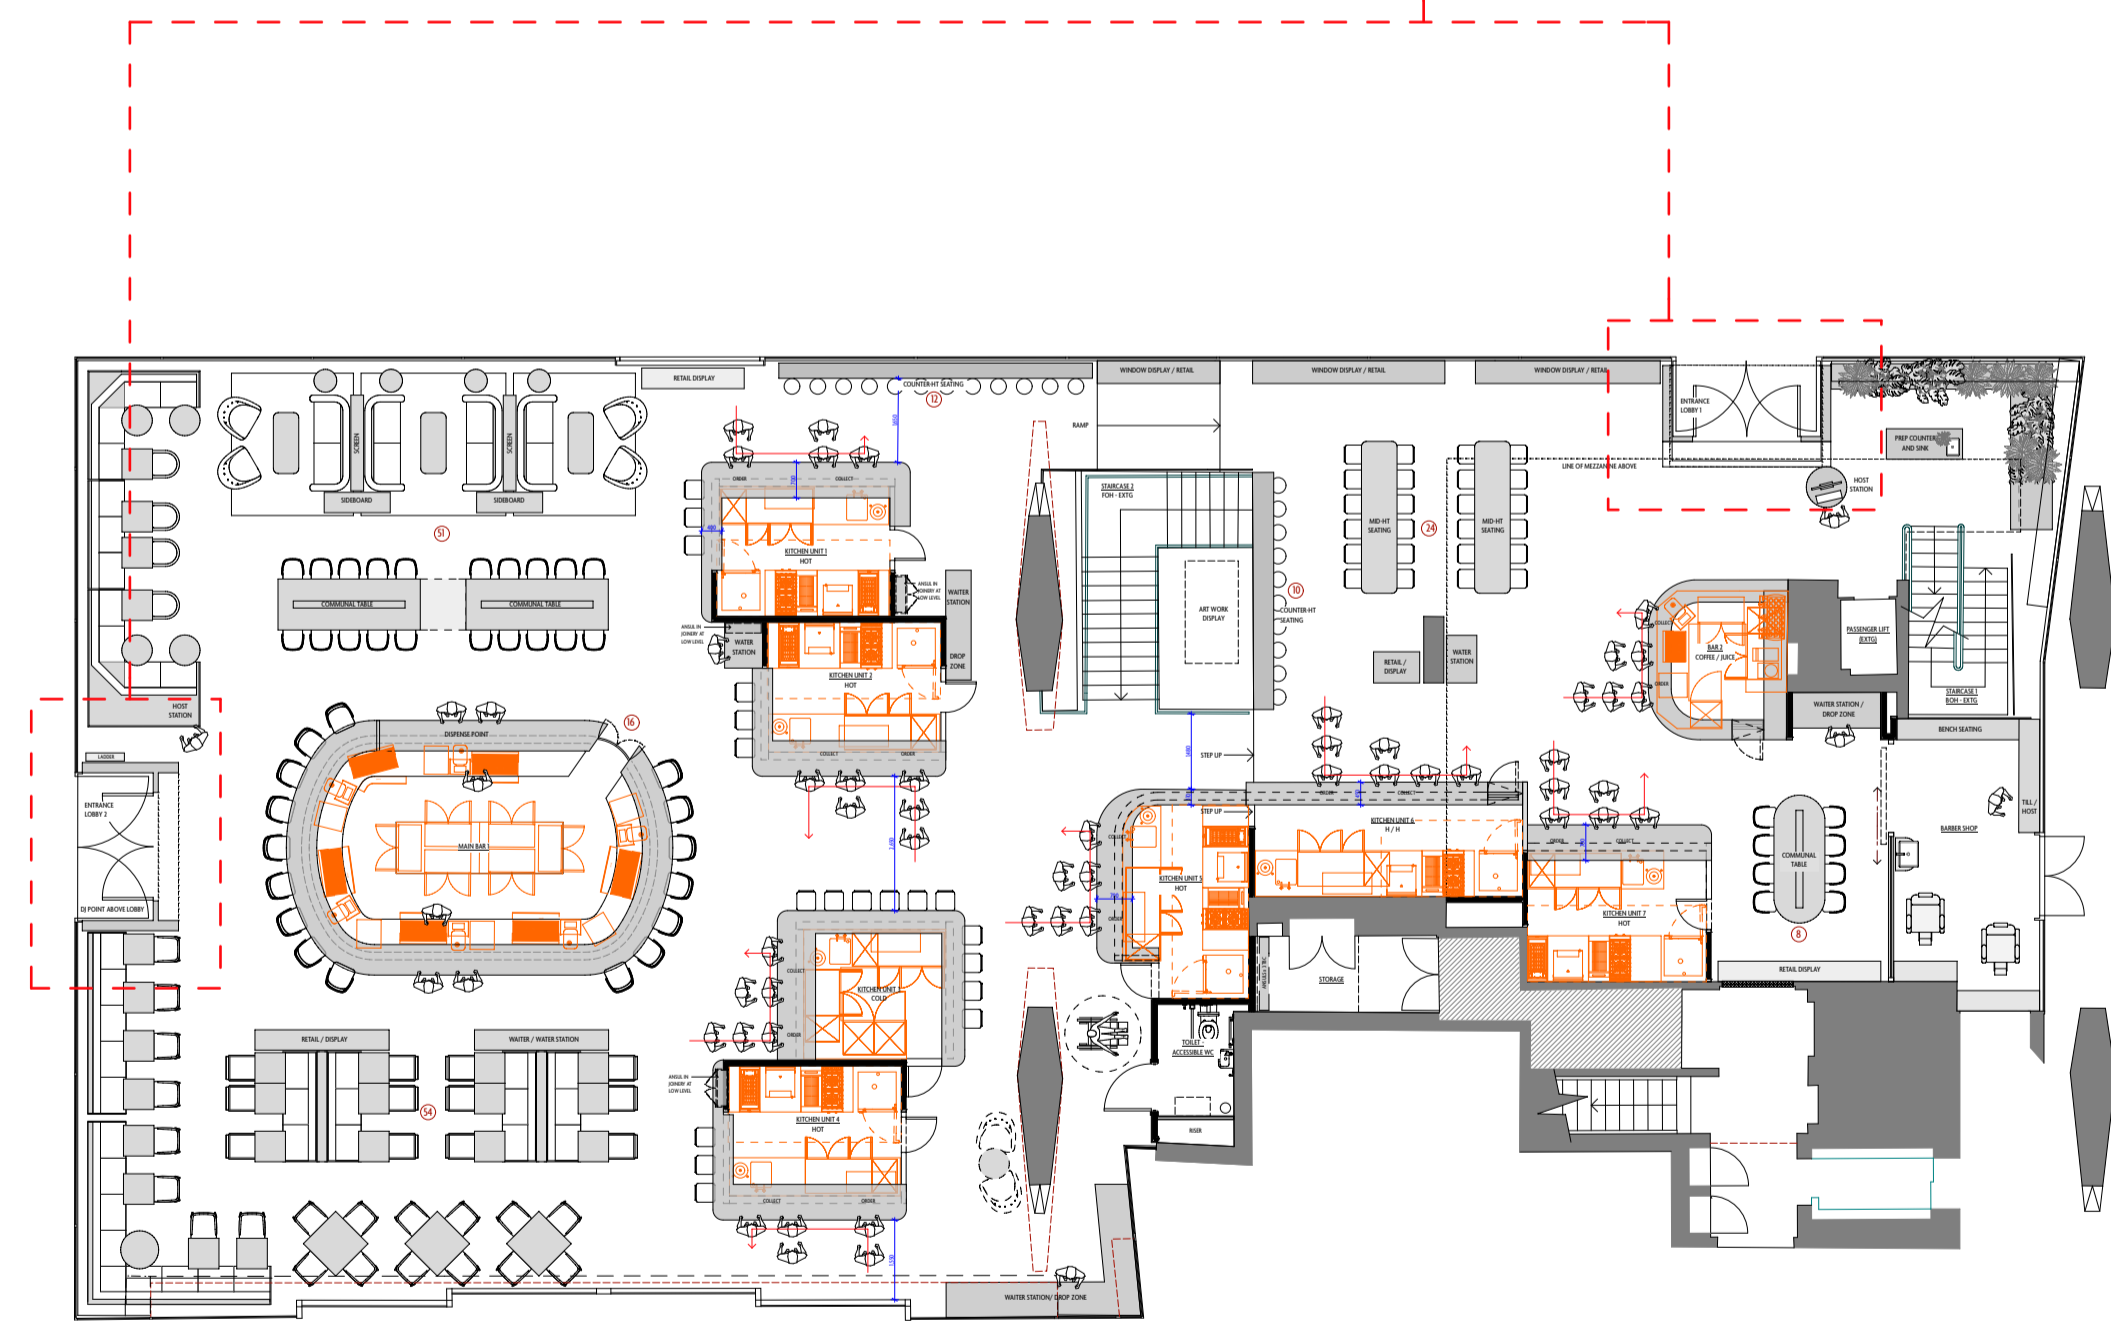

LOCATION PLAN - NTS



REFERENCE IMAGE



REFERENCE IMAGE - CONCRETE FINISH

NOTES

REV DATE REASON

REV DATE REASON

**Macaulay
Sinclair**

PROJECT Streat Markets Ltd, Centre Point Link Bldg, W1 PROJECT NO. **3735**
 TITLE Entrance Lobby (Planning)
 SCALE 1:20 at A1 / 1:40 at A3 DRAWING NO. **03(35)**
 DATE 30/07/18 DRAWN BY NT

+44 (0)115 950 7313 STUDIO@MACAULAYSINCLAIR.COM
 MACAULAYSINCLAIR.COM

