




Do not scale off this drawing. All areas and dimensions are approximate and subject to site survey.
© copyright of tasou associates

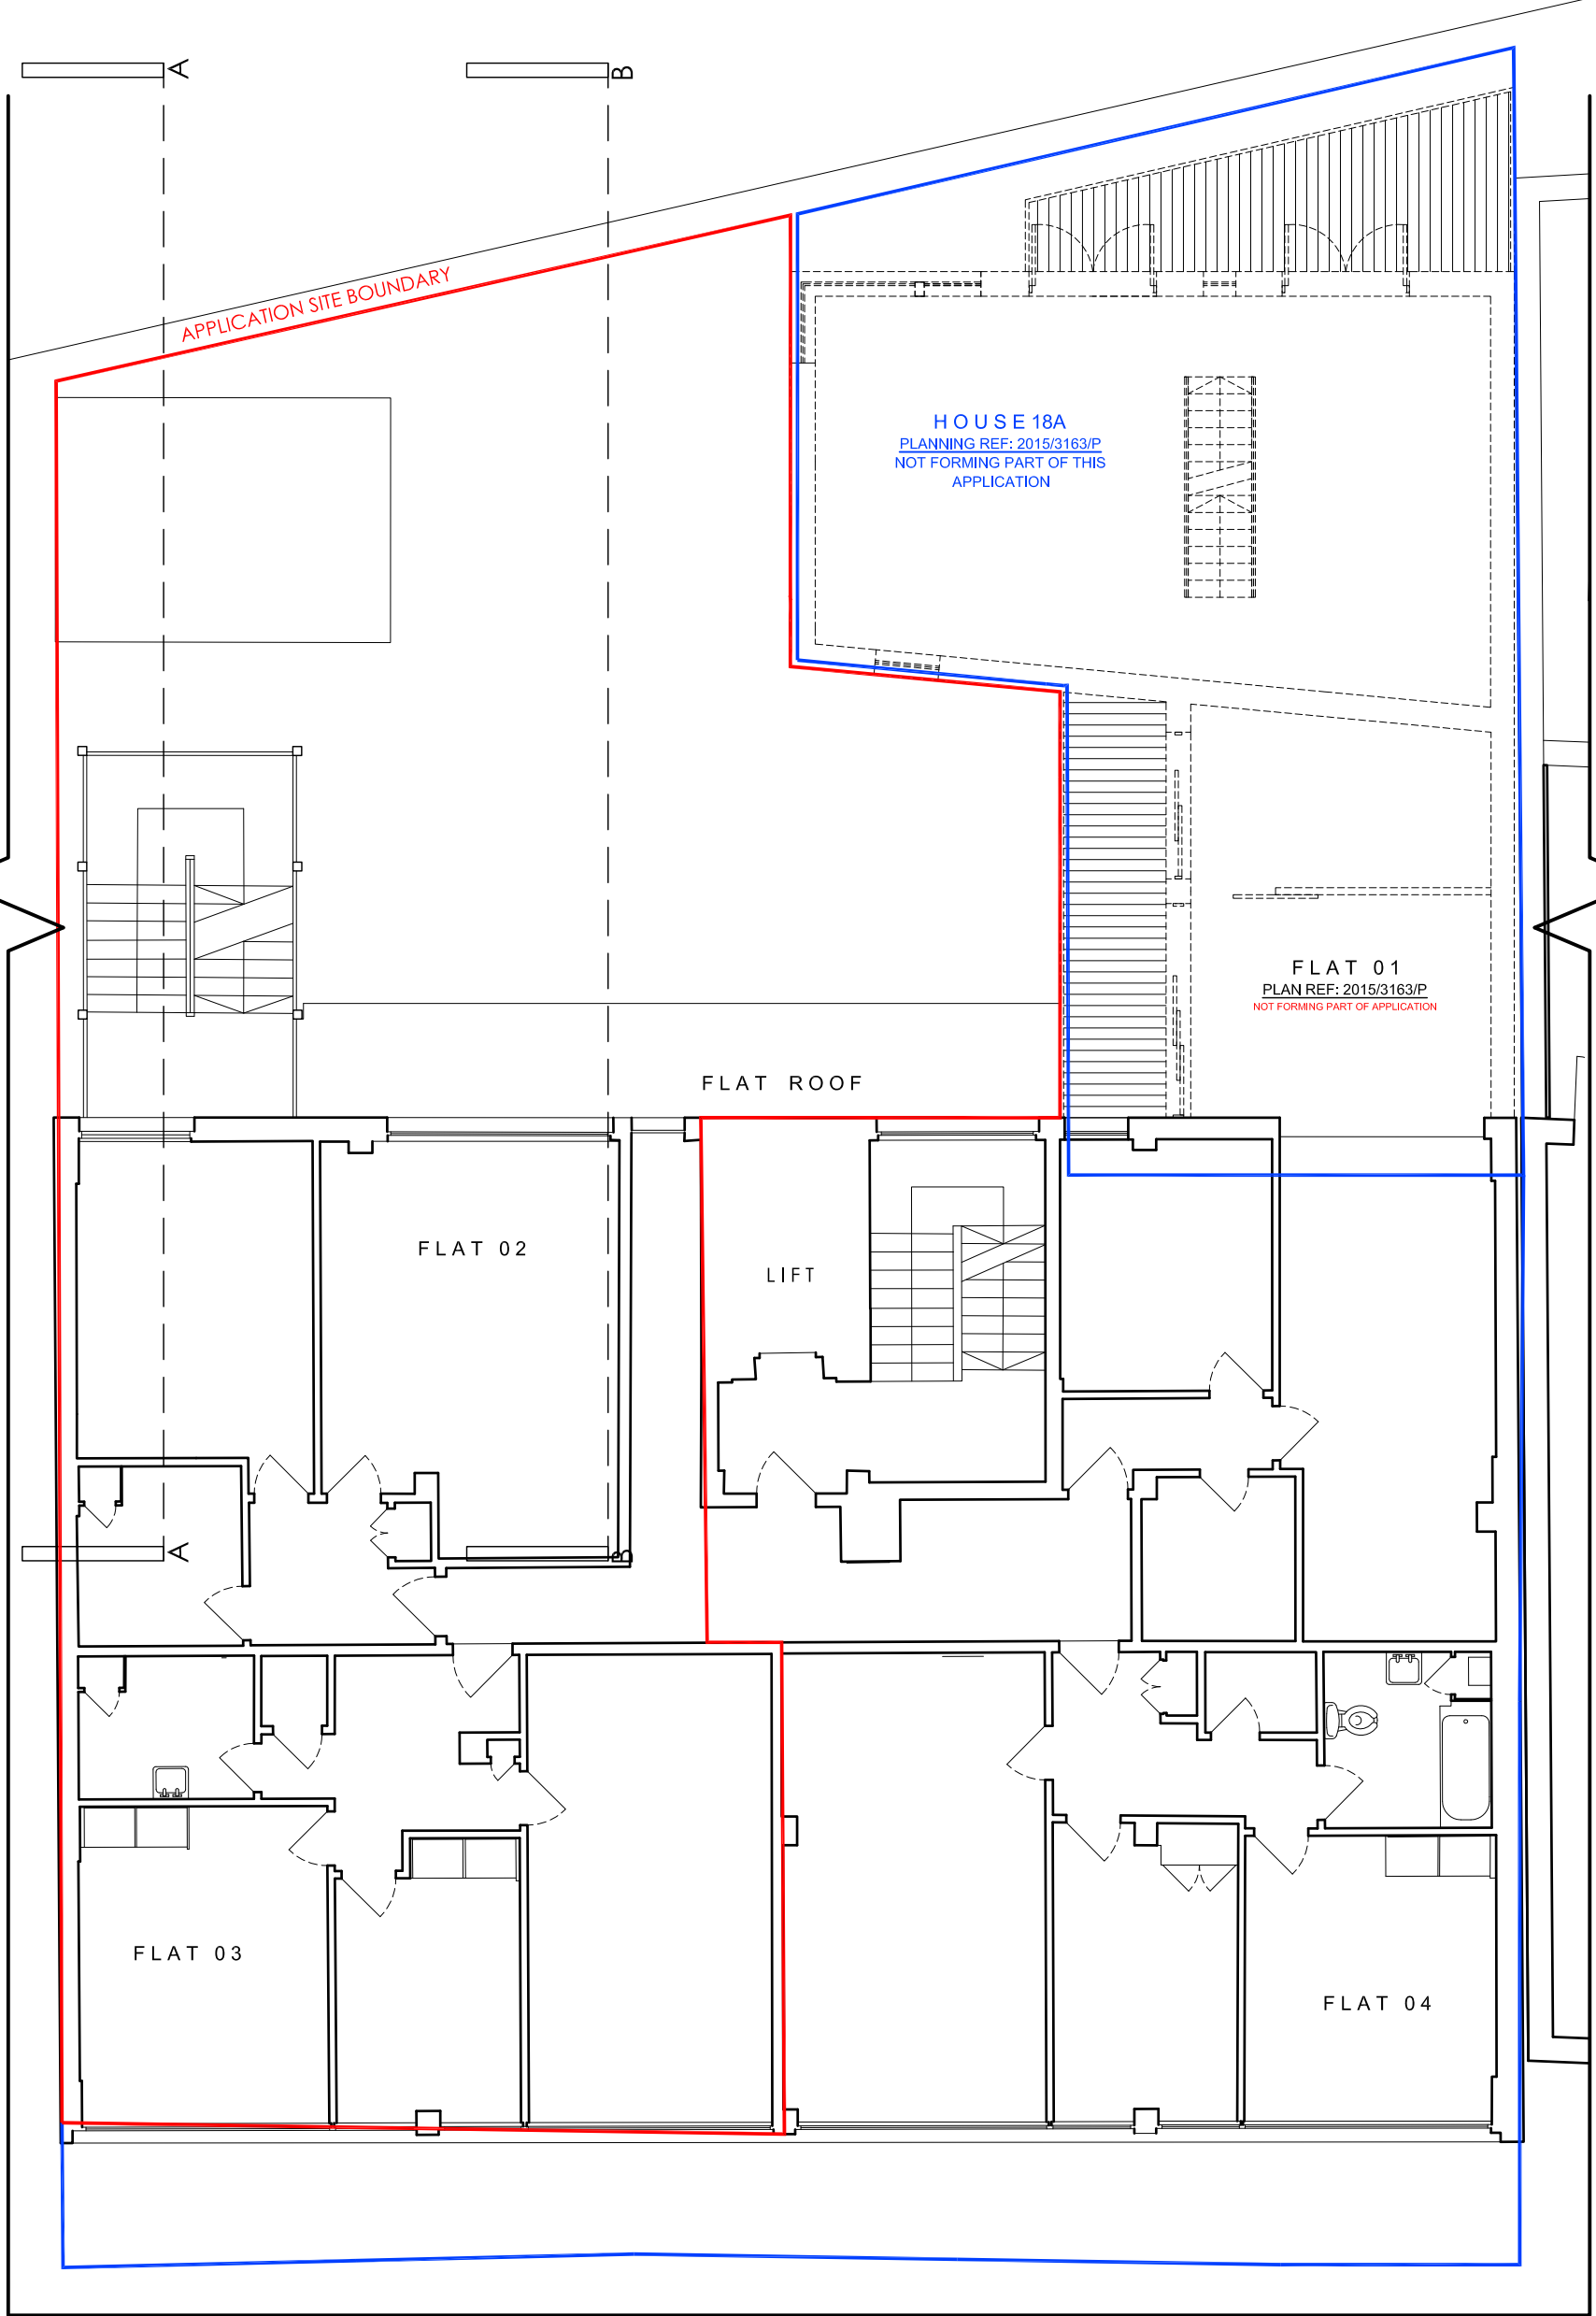

FIRST FLOOR

tasou associates + structural engineers
PLANNING

Project: 18-20 St Pancras Way, London, NW1 0QG
Drawing title: EXISTING First Floor
Job no.: 1730
Date: JAN 2019
Drawing no.: EX.10
Scale: A3
Scale: 1:100

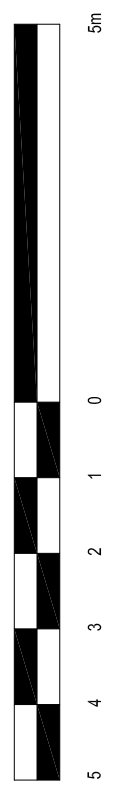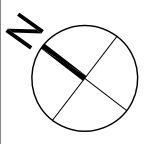

5 4 3 2 1 0 5m