


Do not scale off this drawing. All areas and dimensions are approximate and subject to site survey.
© copyright of tasou associates


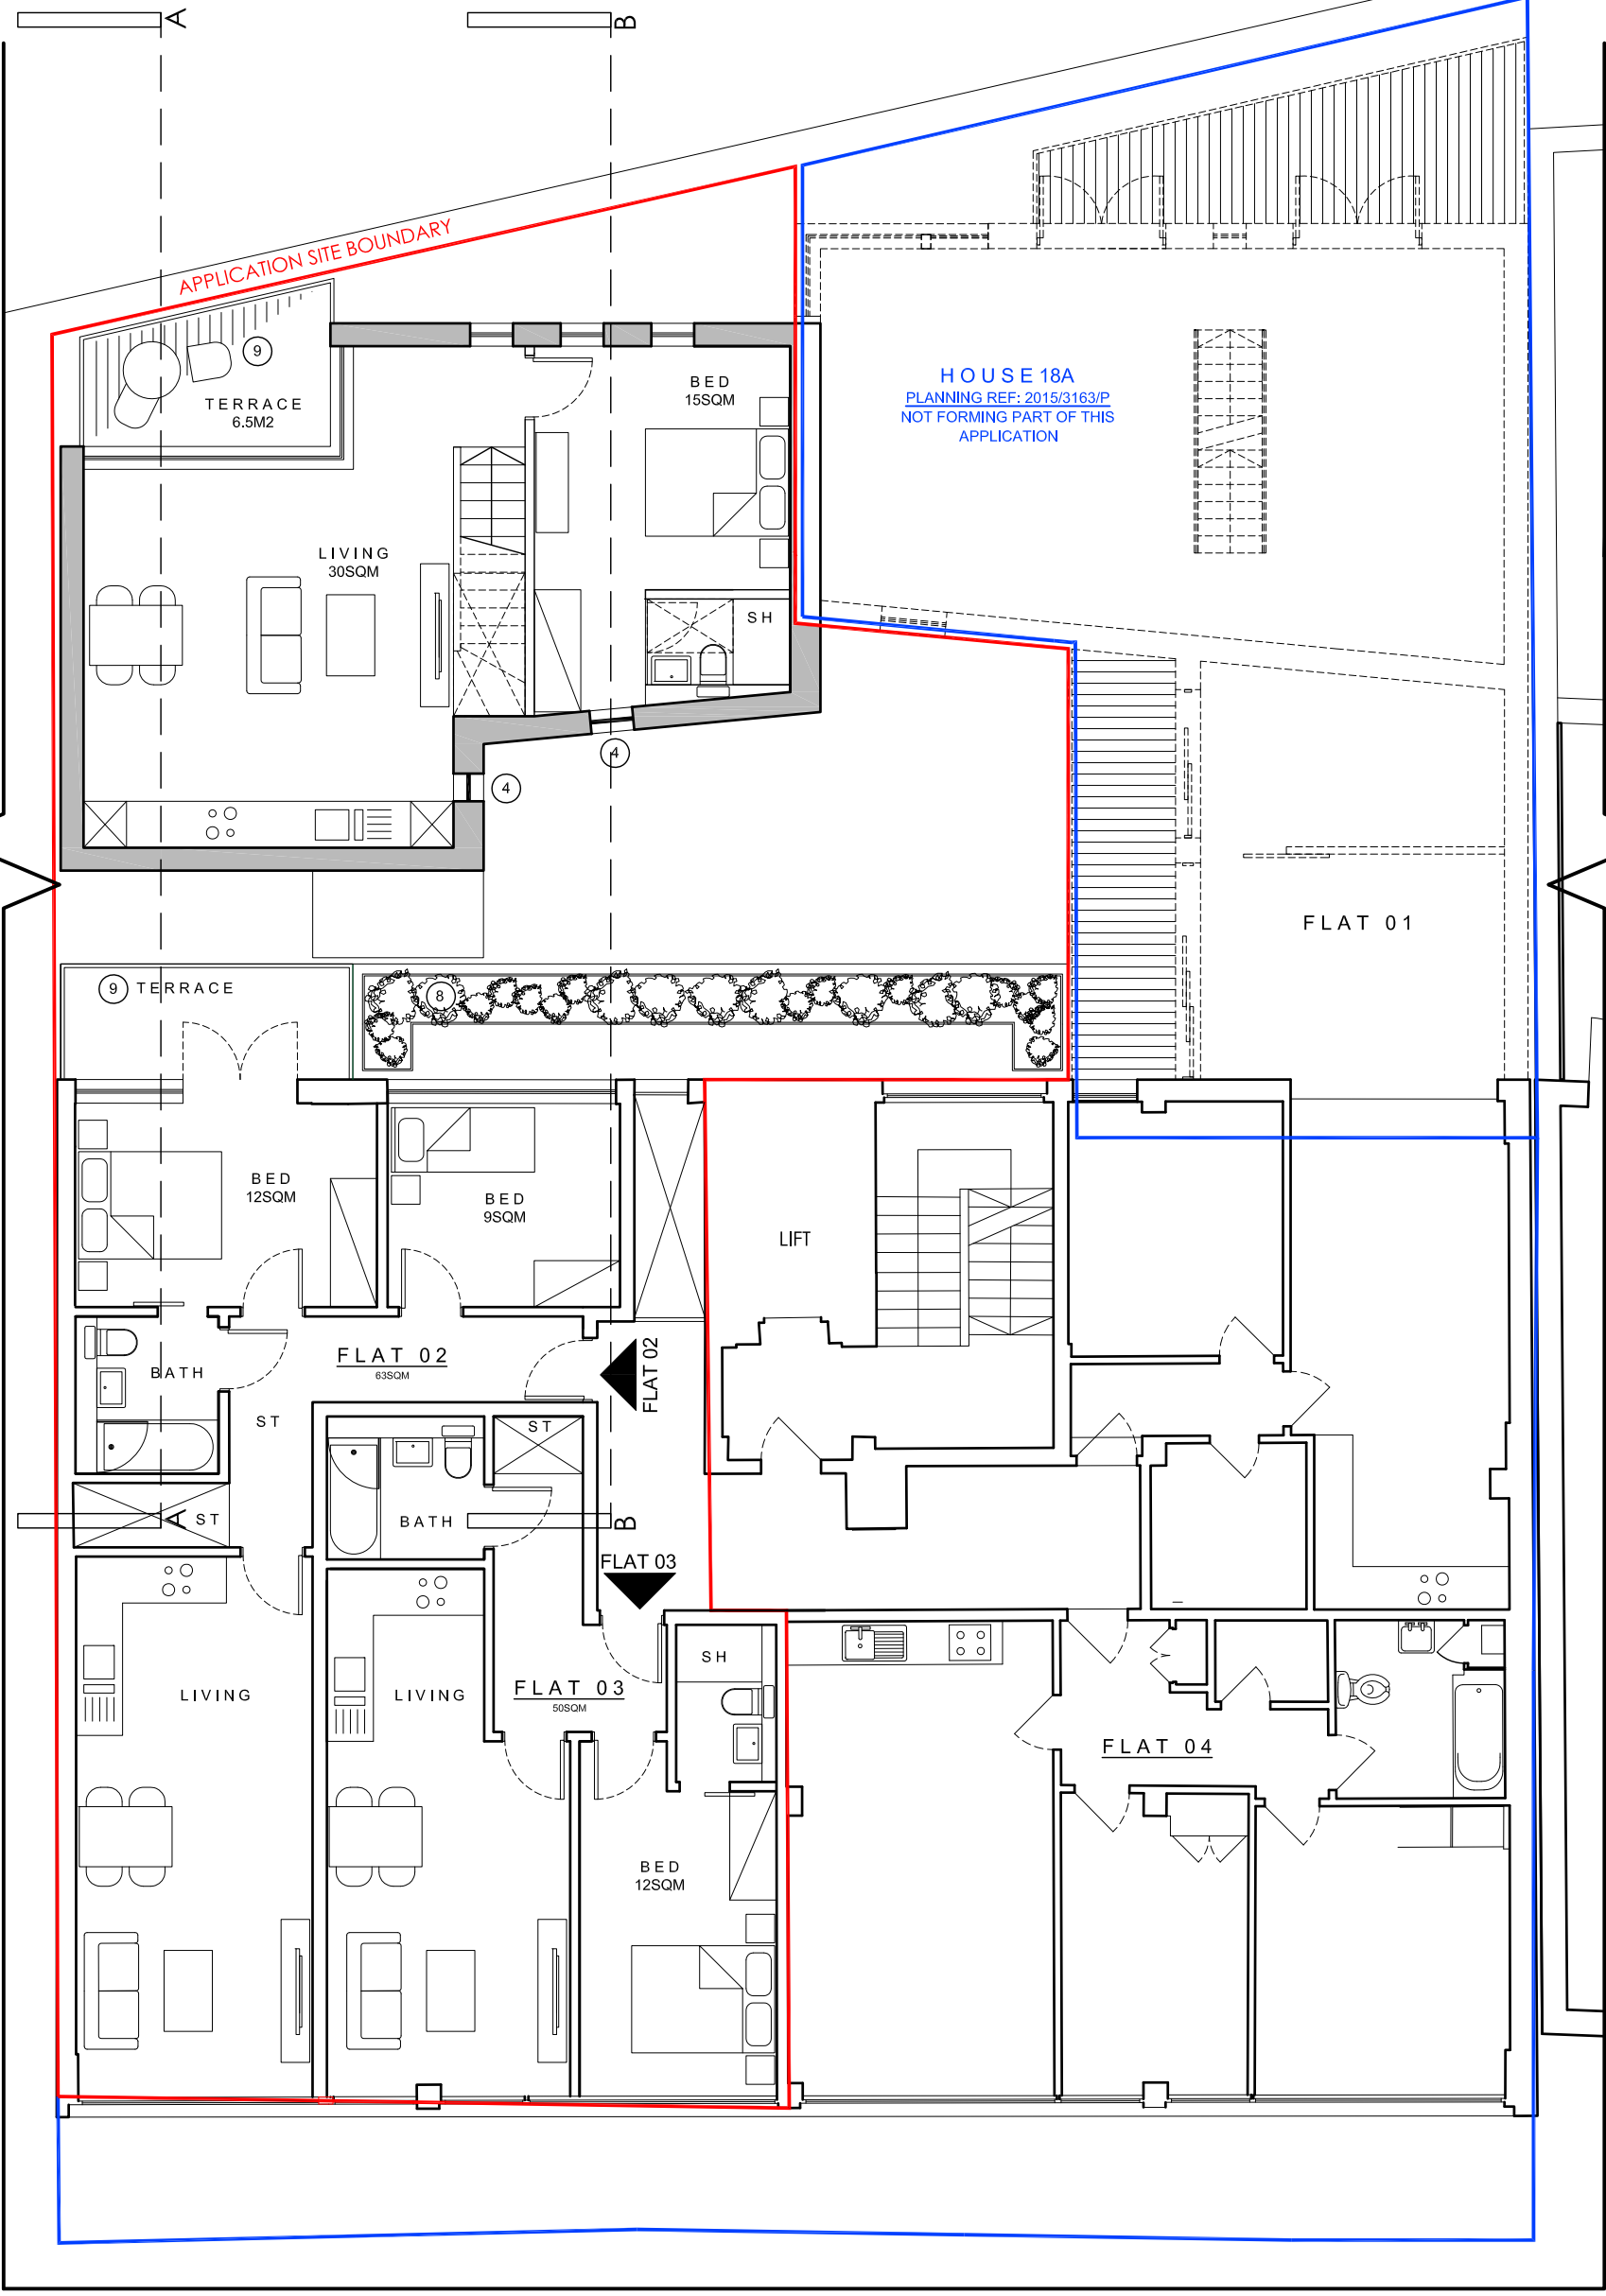


FIRST FLOOR

tasou associates architects + structural engineers

associates 4 Amwell Street, London, EC1R 1JQ T: 020 7713 7070 F: 020 7713 7071 E: tasou@tasou.co.uk

Project: 18-20 St Pancras Way, London, NW1 0QG
Drawing title: PROPOSED First Floor
Job no.: 1730
Date: SEPT 2018
Drawing no.: PA.10
Revision: -
Scale: @ A3
Scale: 1:100

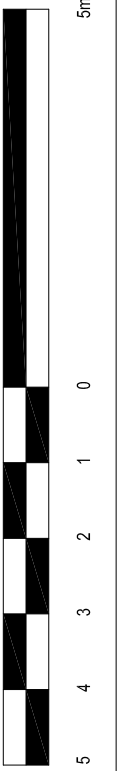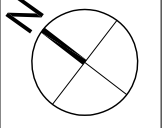

HOUSE 18A
PLANNING REF: 2015/3163/P
NOT FORMING PART OF THIS APPLICATION

FLAT 01

FLAT 02
63SQM

FLAT 03
50SQM

FLAT 04

TERRACE
6.5M2

TERRACE

LIVING
30SQM

BED
15SQM

BED
12SQM

BED
9SQM

LIFT

LIVING

LIVING

BED
12SQM

BATH

BATH

SH

9

8

4

A

B