




1 26 Denmark Street Proposed Closet Wing Elevation
Scale: 1 : 50

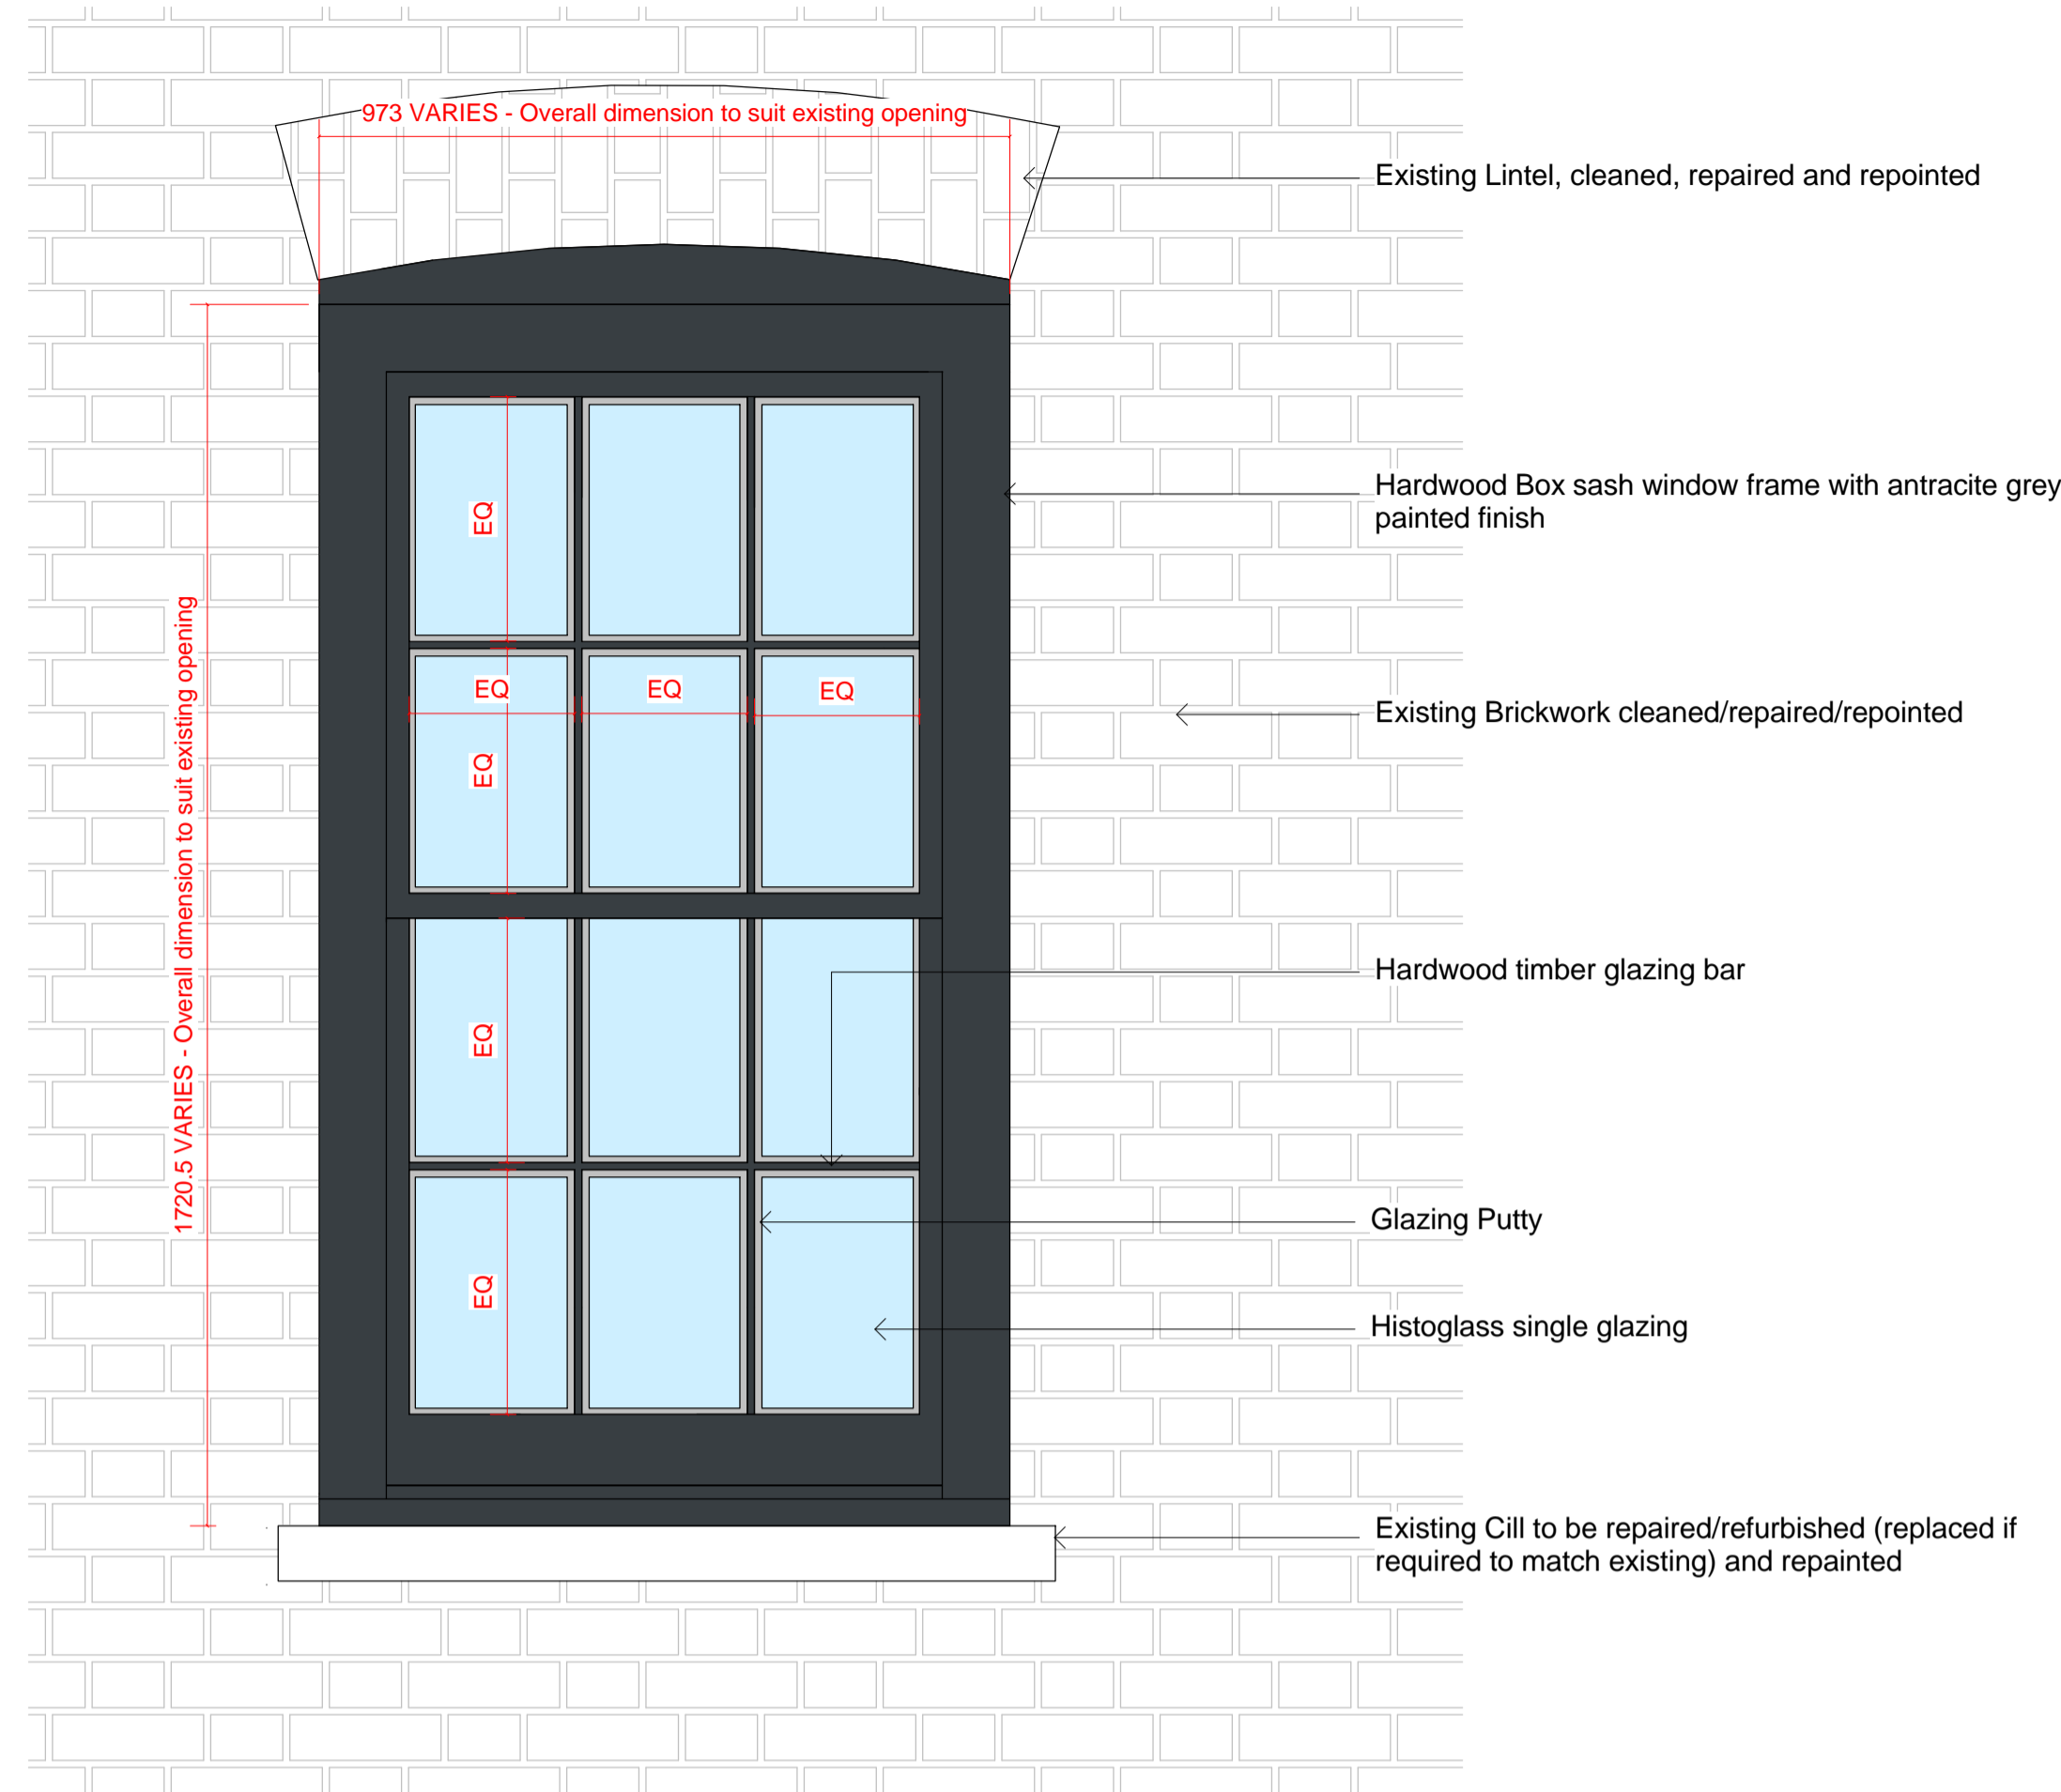


2 26 Denmark Street Typical Closet Wing Window Elevation (Type O)
Scale: 1 : 10

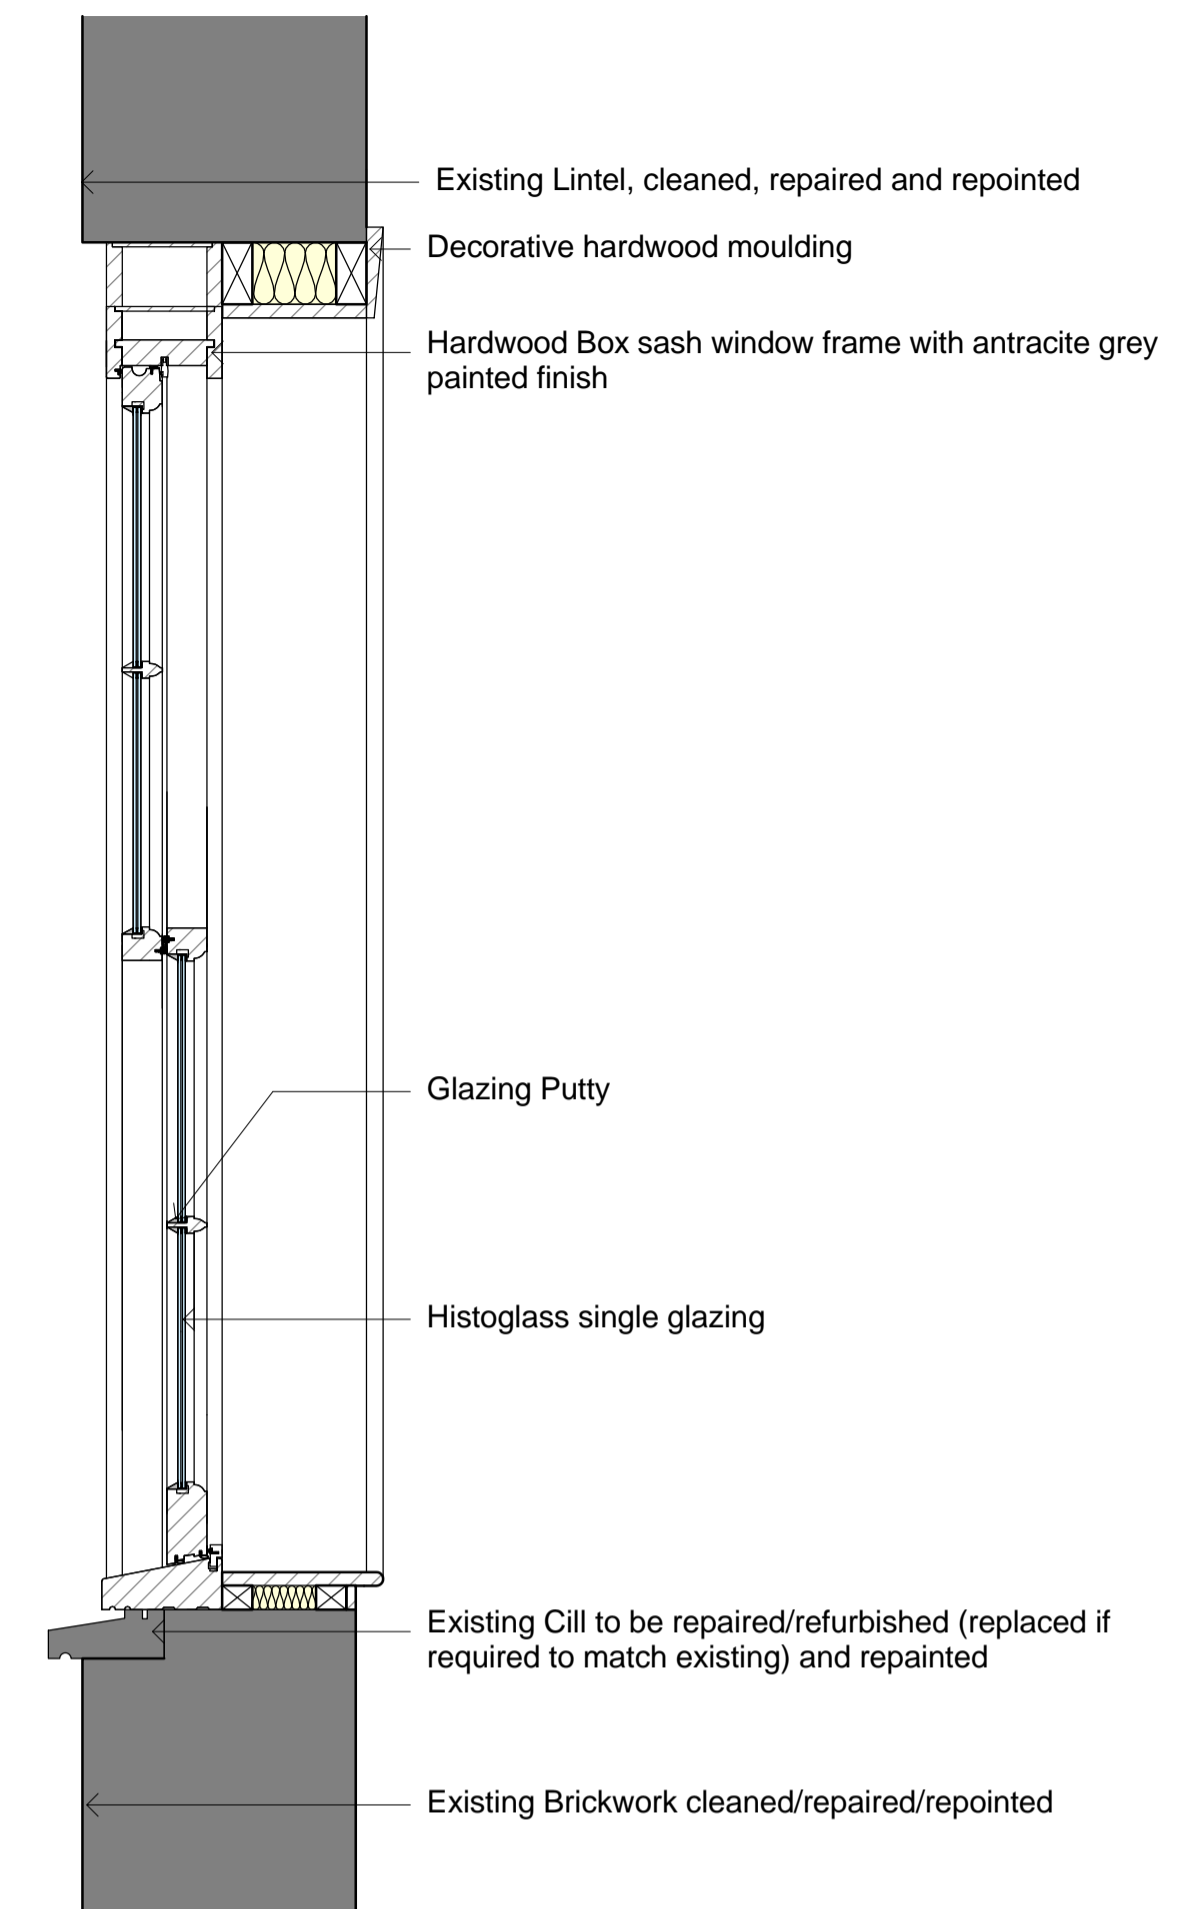

5 26 Denmark Street Typical Closet Wing Window Section (Type O)
Scale: 1 : 10

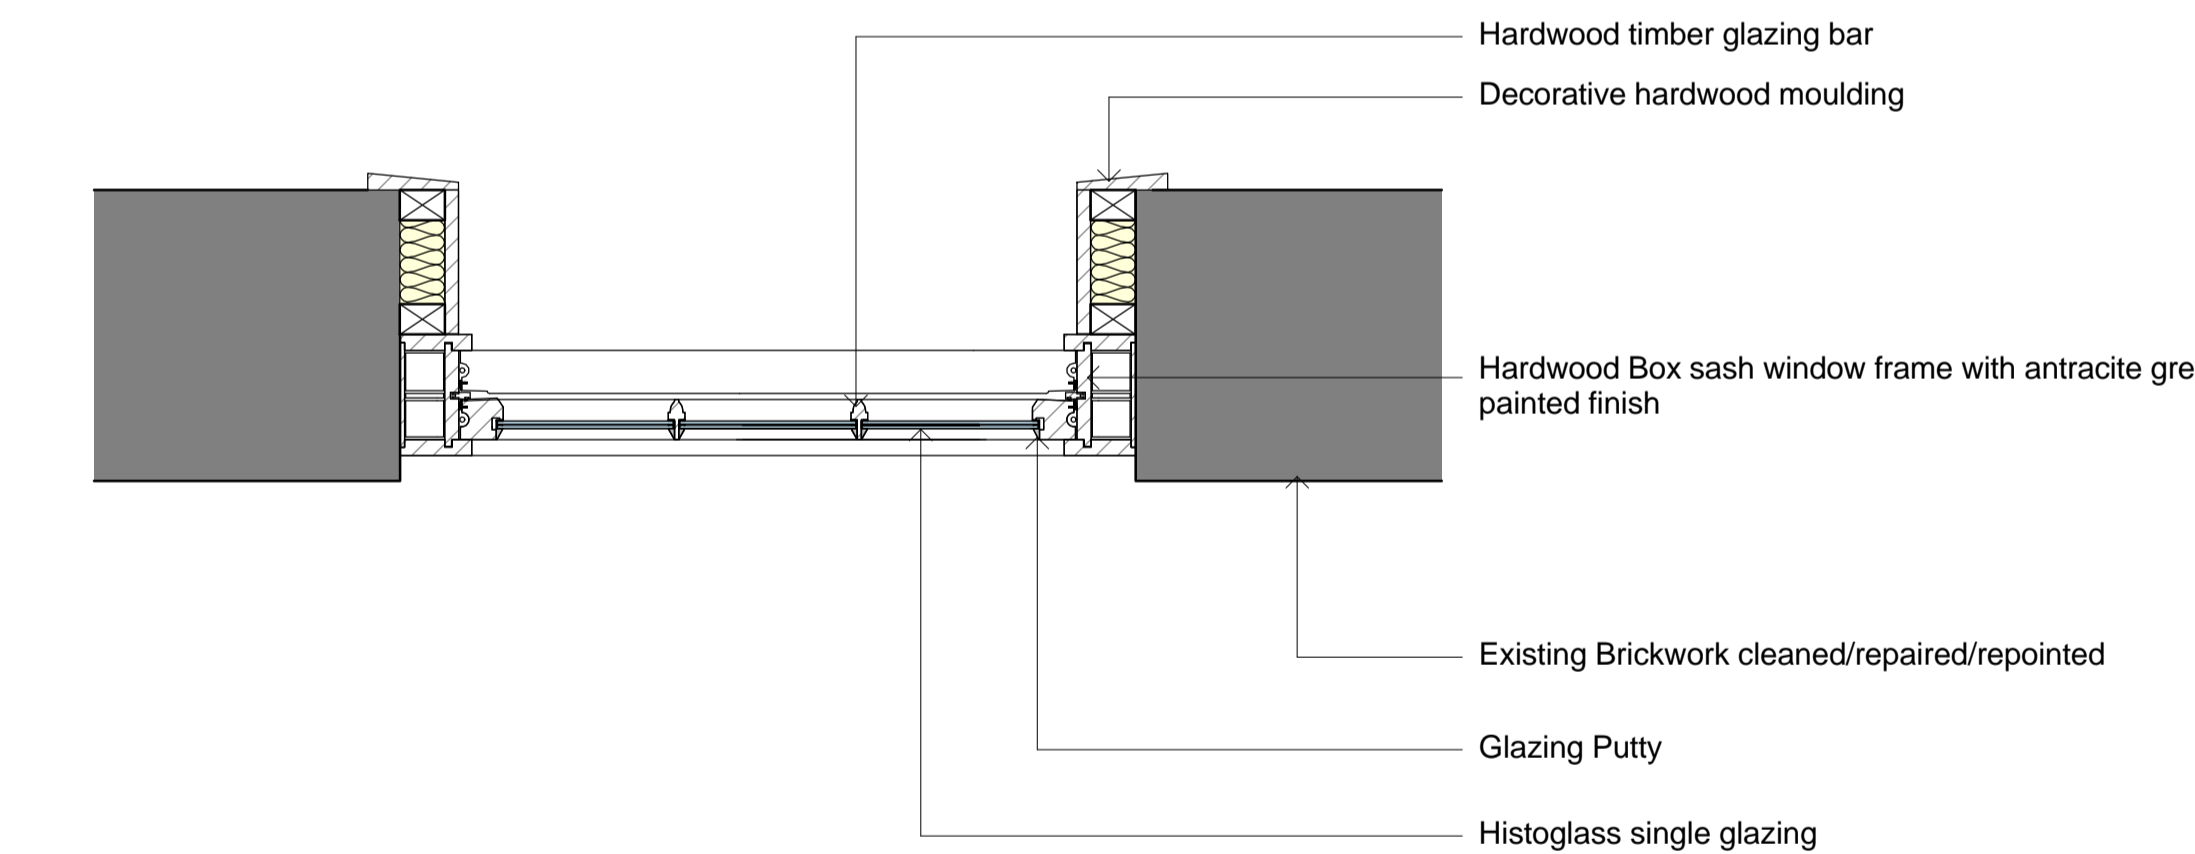

3 26 Denmark Street Closet Wing Window Plan (Type O)
Scale: 1 : 10

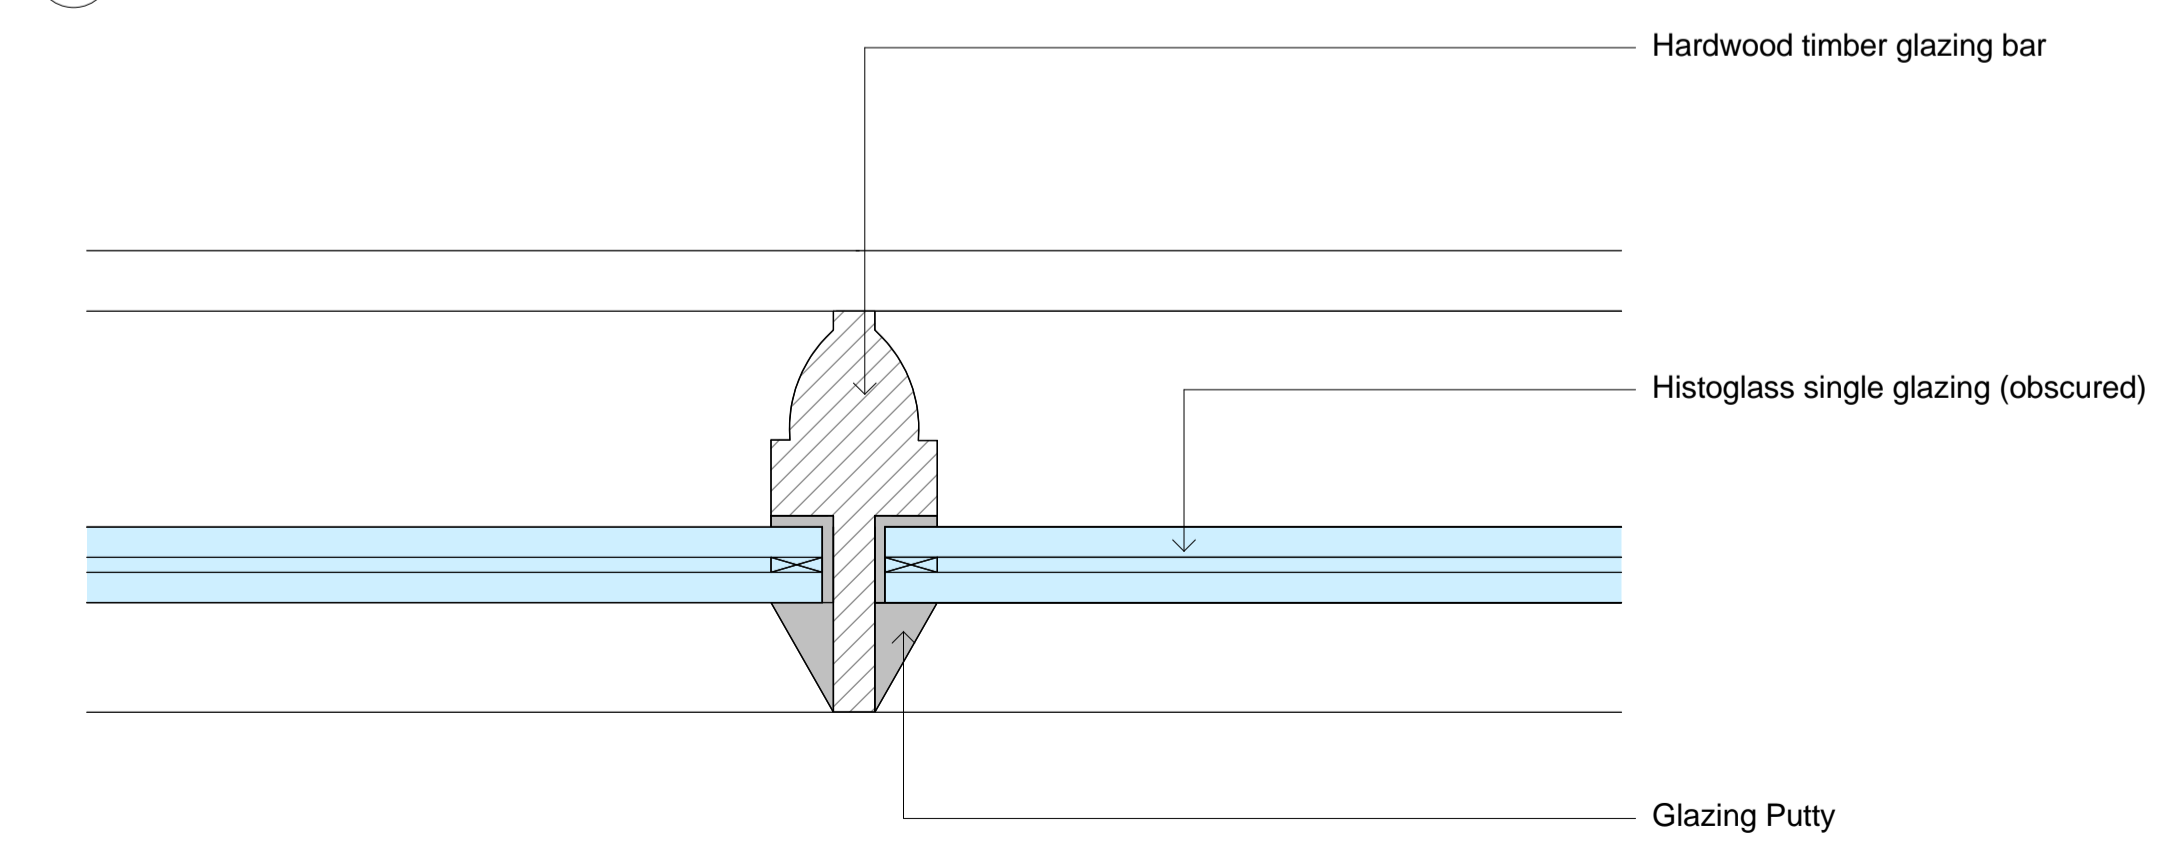

4 26 Denmark Street Closet Wing Glazing Bar (Type O)
Scale: 1 : 1

Key Plan:



CDM:



Refer to the Risk Register for more information.

Project: **St Giles Circus**
 Project Number: **1793**
 Drawing Title:
26 Denmark Street Proposed Window Details
 Drawing No.
1793_2_PL(26)26
 Scale@A1:**As indicated**
 Issued for: **S2 - INFORMATION**
 Revision:
P01 06.11.18 Issued for Information

Orms
 1 Oliver's Yard
 55-71 City Road
 London
 EC1Y 1HQ
 0207 833 8533
 orms@orms.co.uk
 orms.co.uk

Do not scale. All dimensions to be confirmed on site. Information contained in this drawing is the sole copyright of Orms designers + architects ltd and is not to be reproduced without permission.