


EXISTING LAYOUT.

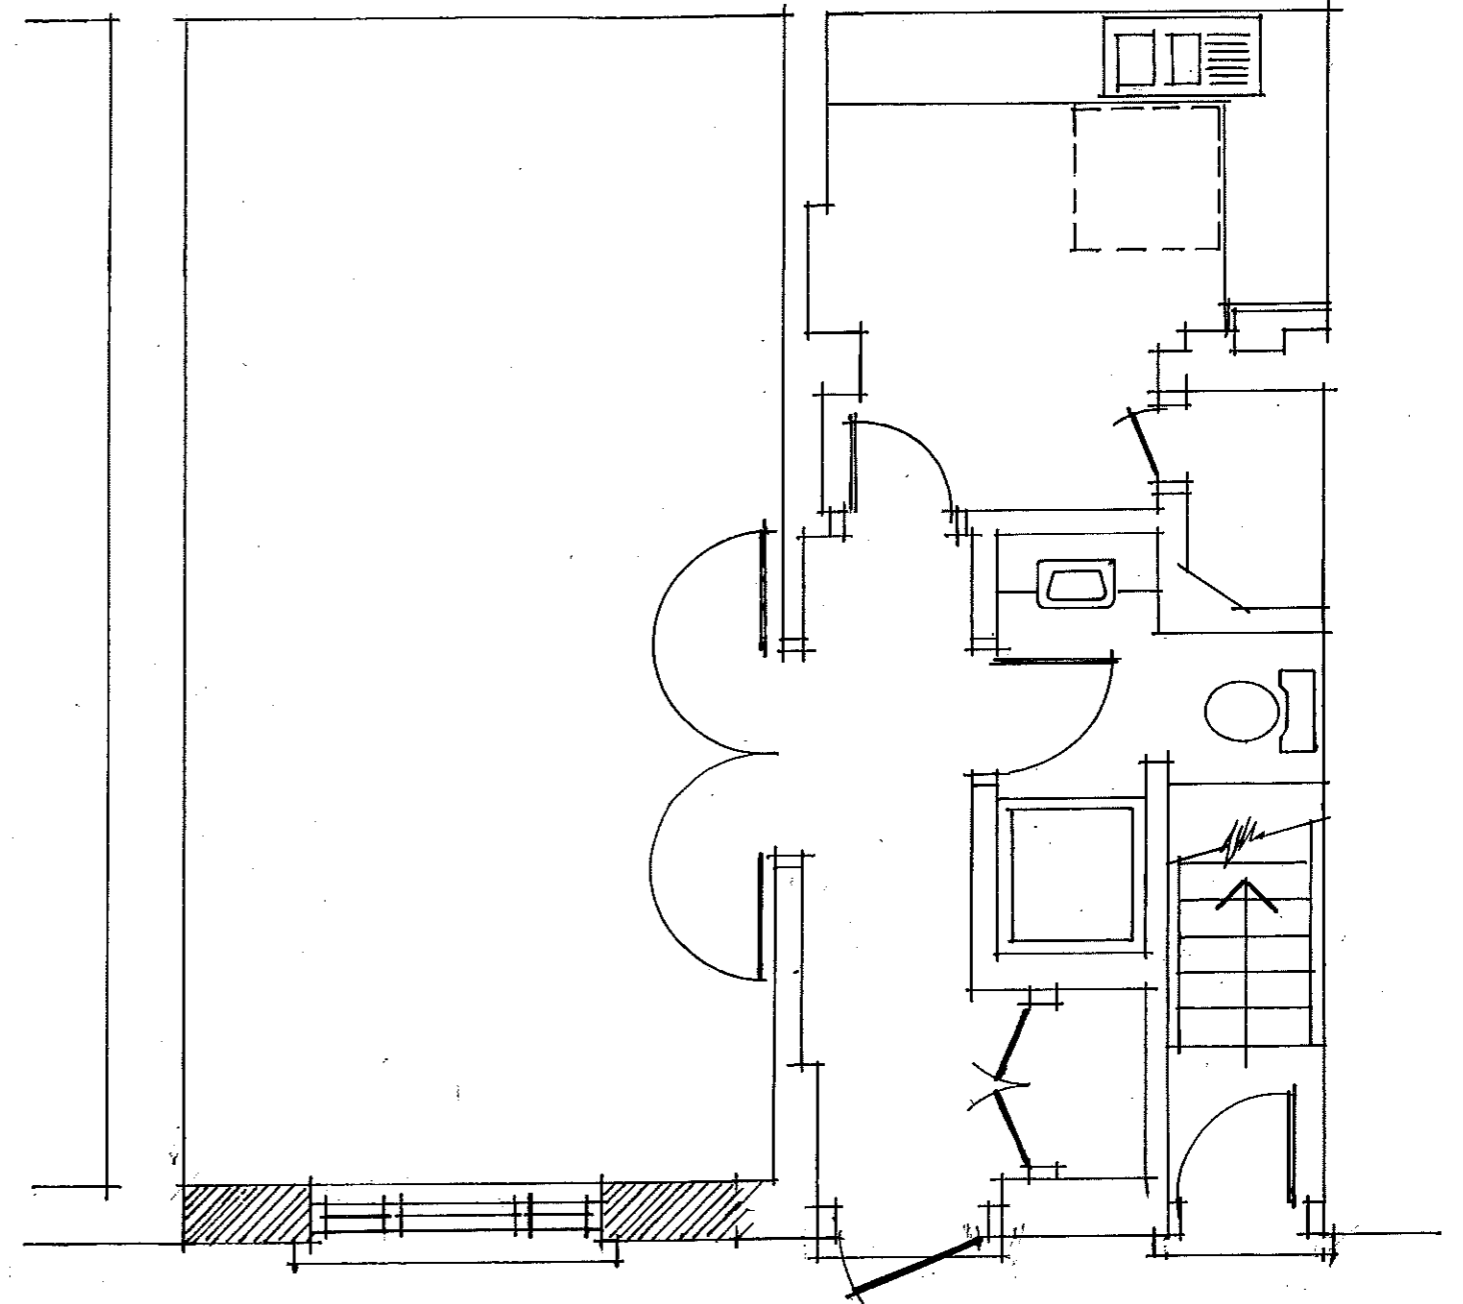

PROPOSED LAYOUT.

address.
 23 CANFIELD PLACE
 LONDON NW6 3BT

title.
 EXISTING AND PROPOSED
 GROUND FLOOR LAYOUTS.

scale date dwg n°
 1: 50 AUG 18. CP/MC/501.
 ON A3 PAPER.

Scale bar.

