


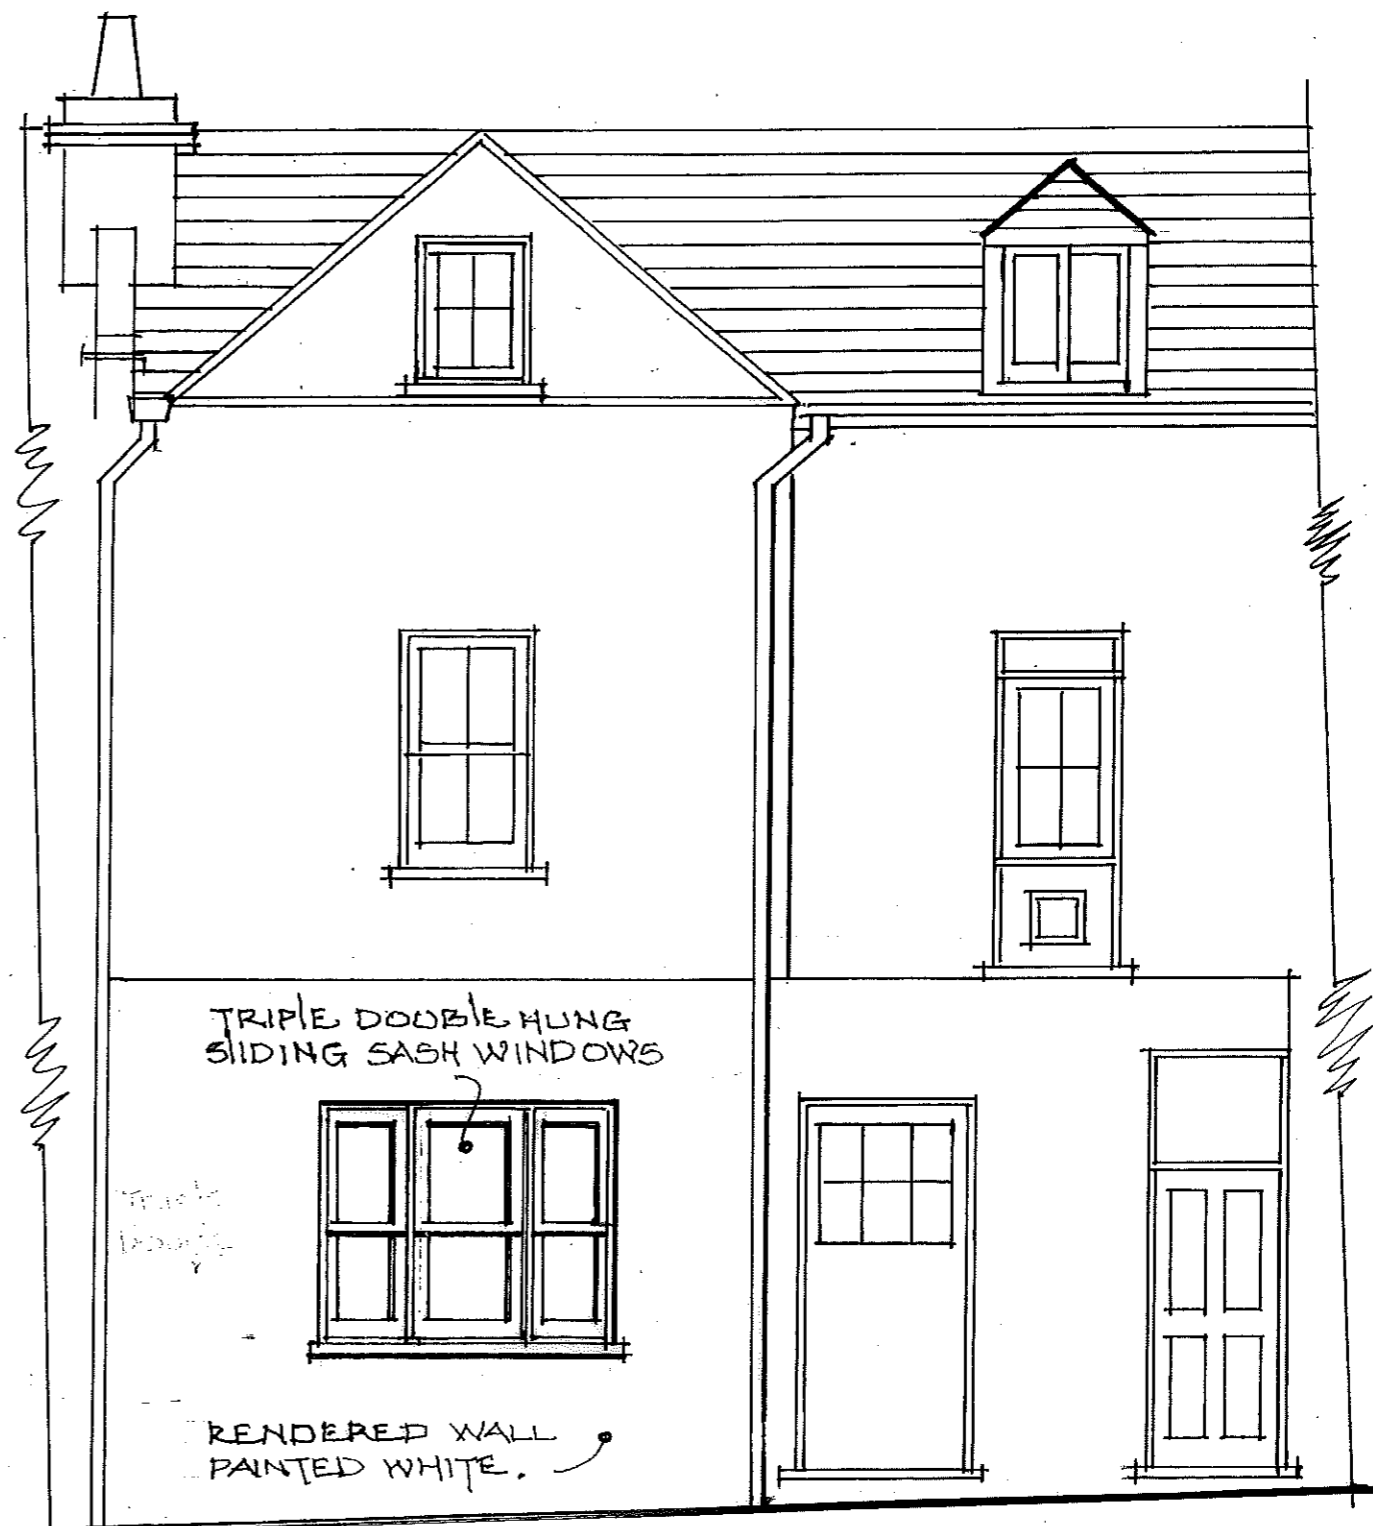

EXISTING.



PROPOSED.

address
23 CANFIELD PLACE
LONDON NW6 3BT

title
EXISTING AND PROPOSED
FRONT ELEVATIONS.

scale date dwg n°
1:50 AUG 18 CP/MC/502
ON A3 PAPER.

