



102


NOTES

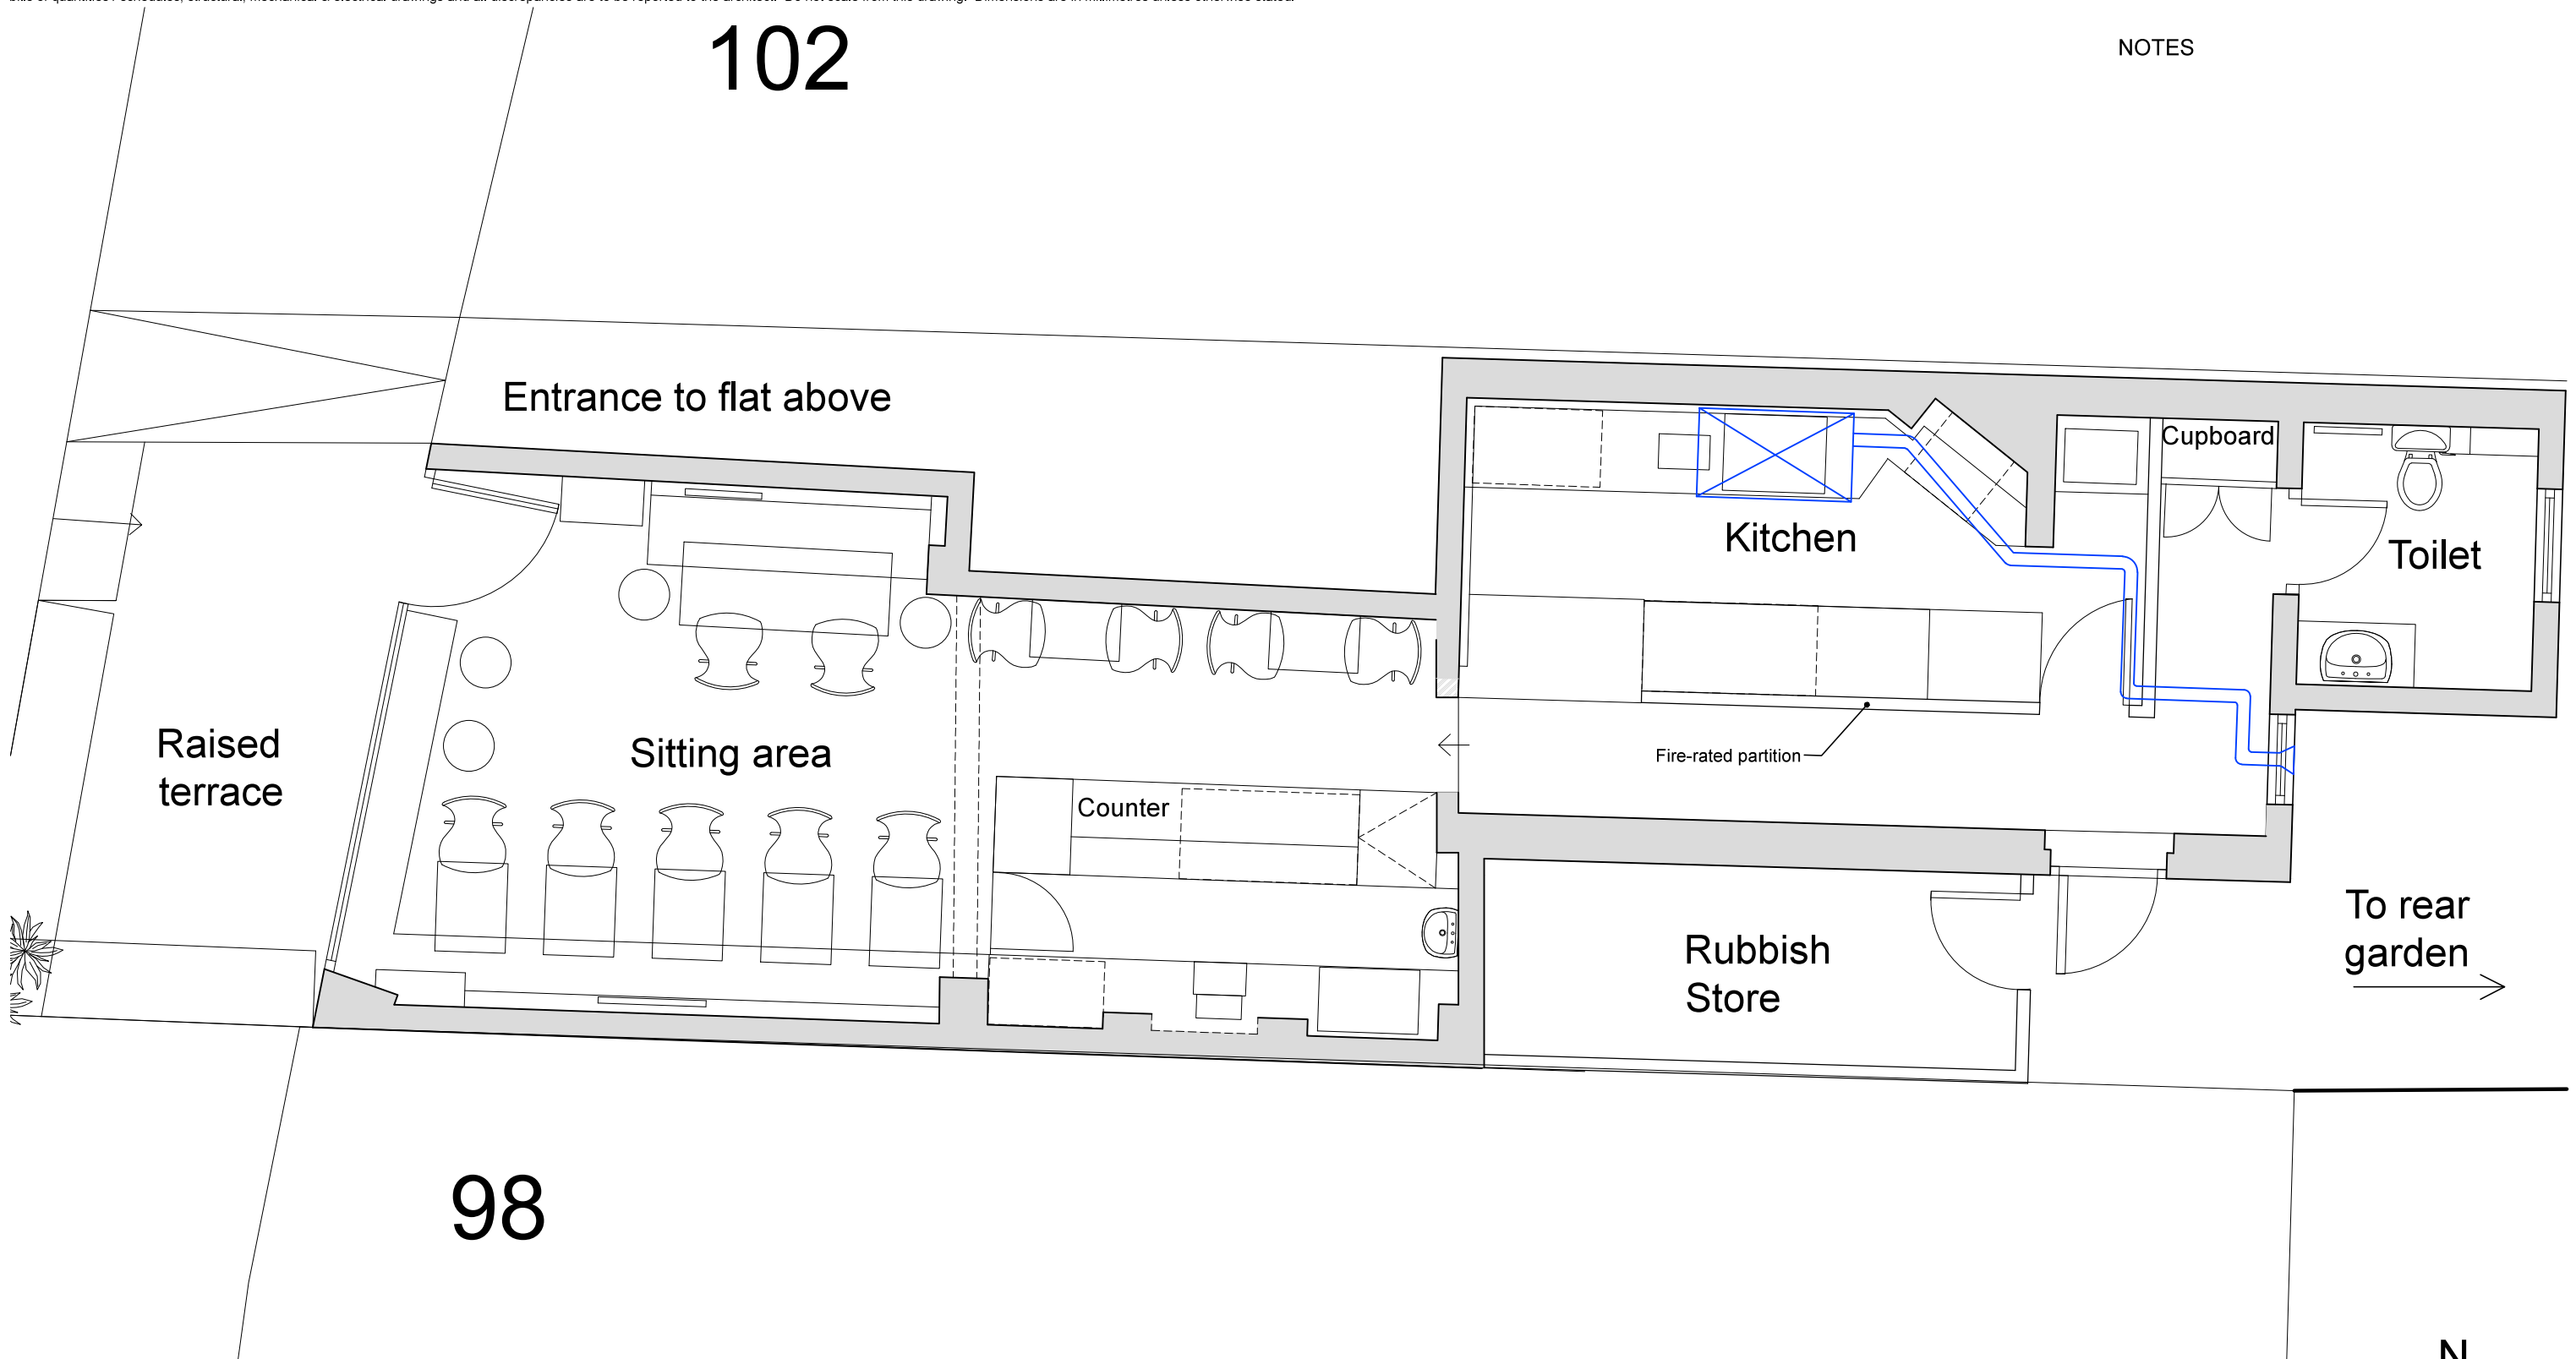

98

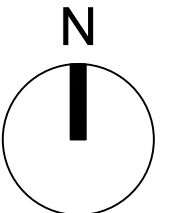

Proposed plan
Scale 1:50 @ A3

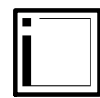

Incandescent Square
A collaborative meeting point for research and design

rev amendments

date by

project
100 Fortune Green Road
NW6 1DS

client
Chems Eddine Djouani

drawing title
Extraction plan

drawing status
FOR PLANNING

scale
1:50 @ A3
1:100 @ A4

job no. drawing no.
1018 PL100 005

date
30.10.18

drawn by
SZ

checked by
SZ

revision

-