
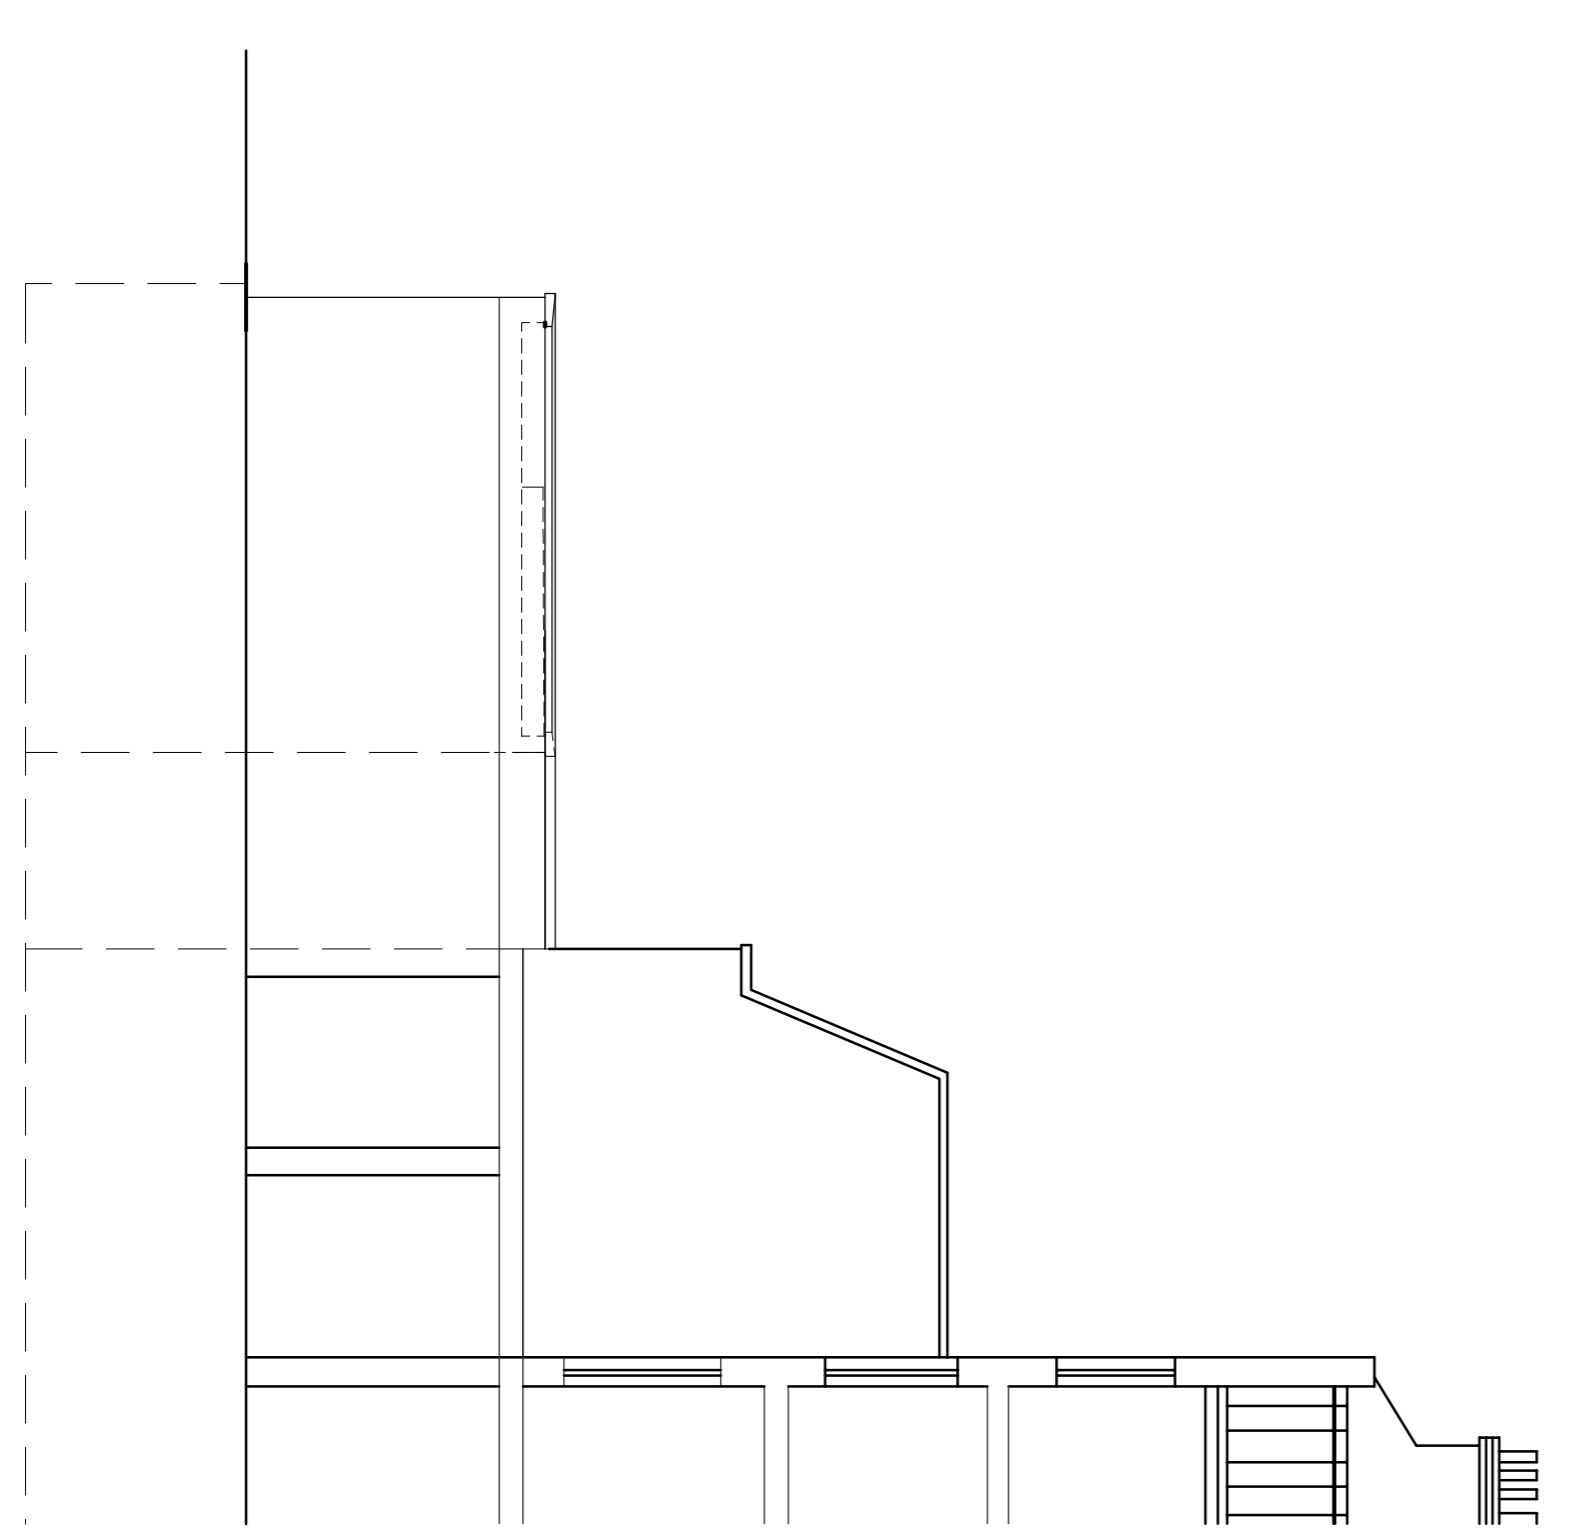
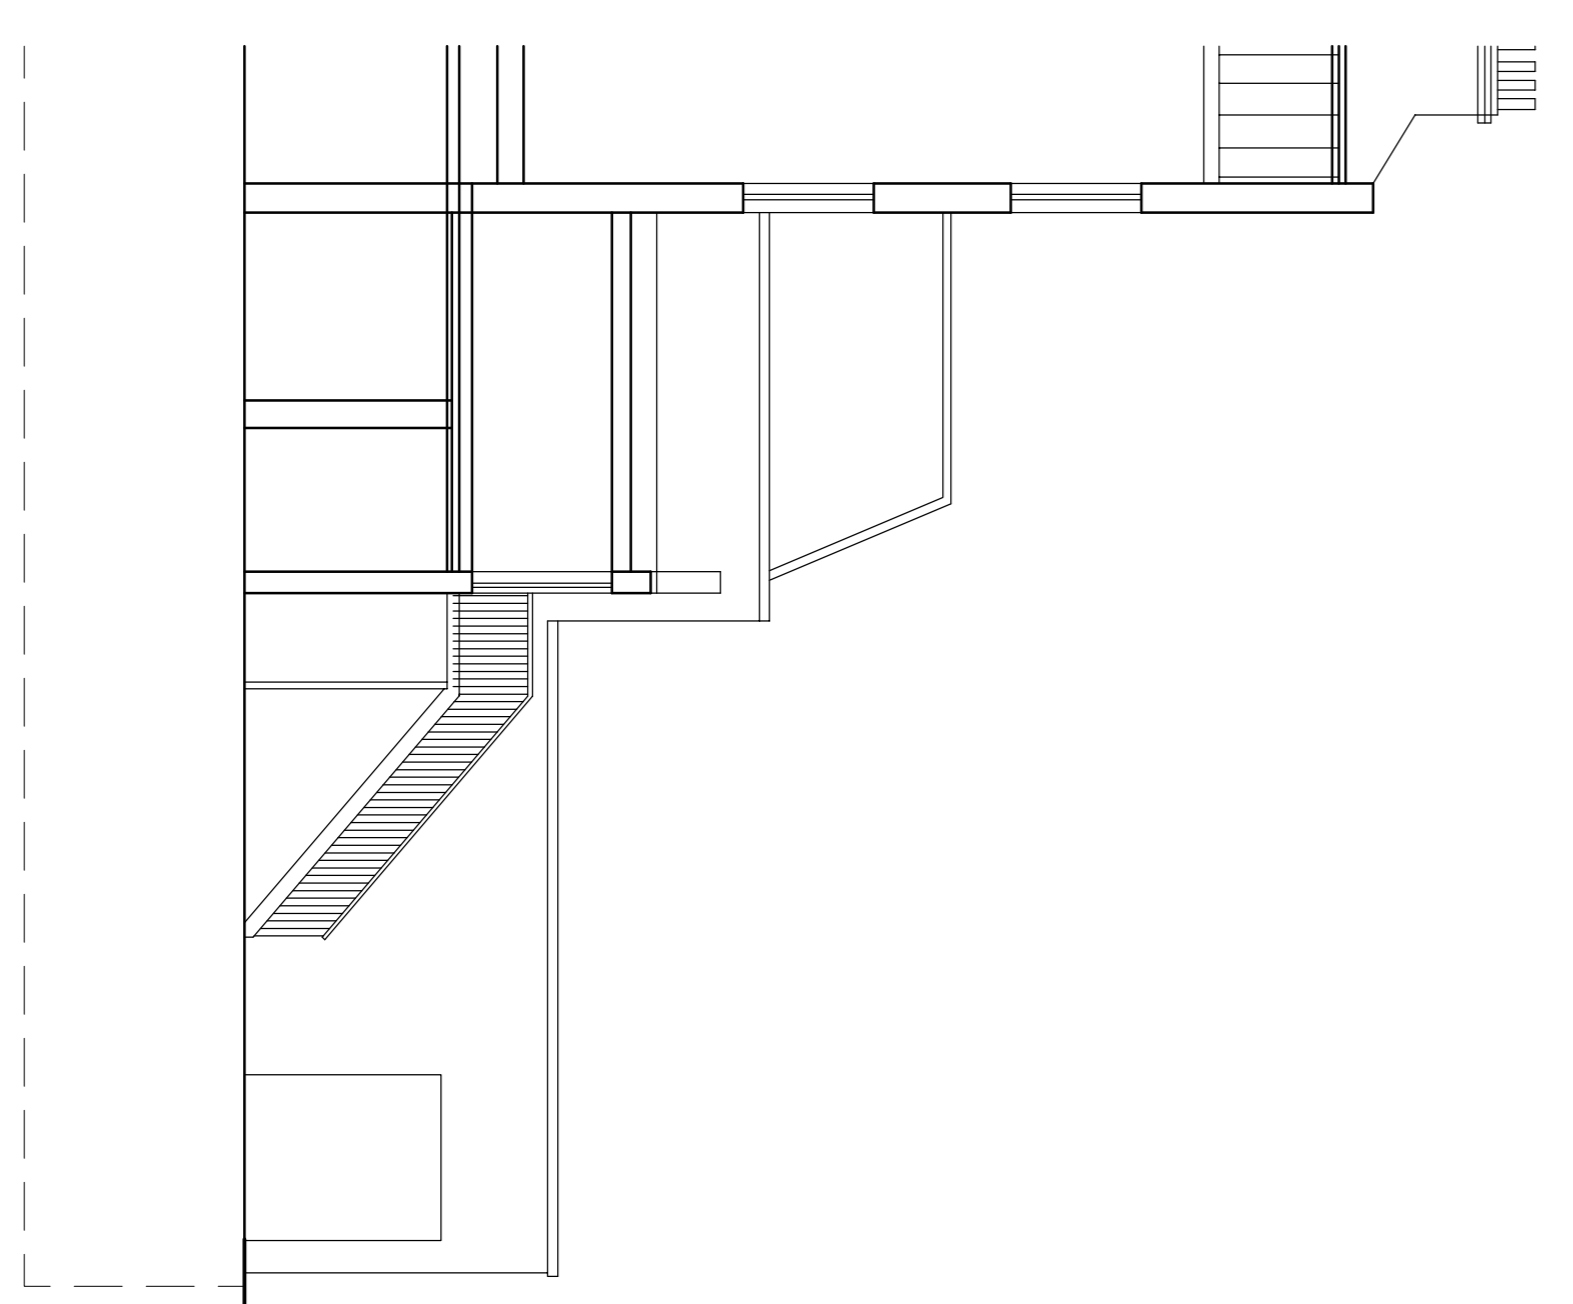


EXISTING SELF-CONTAINED FLATS TO No. 226  
(No new works proposed)

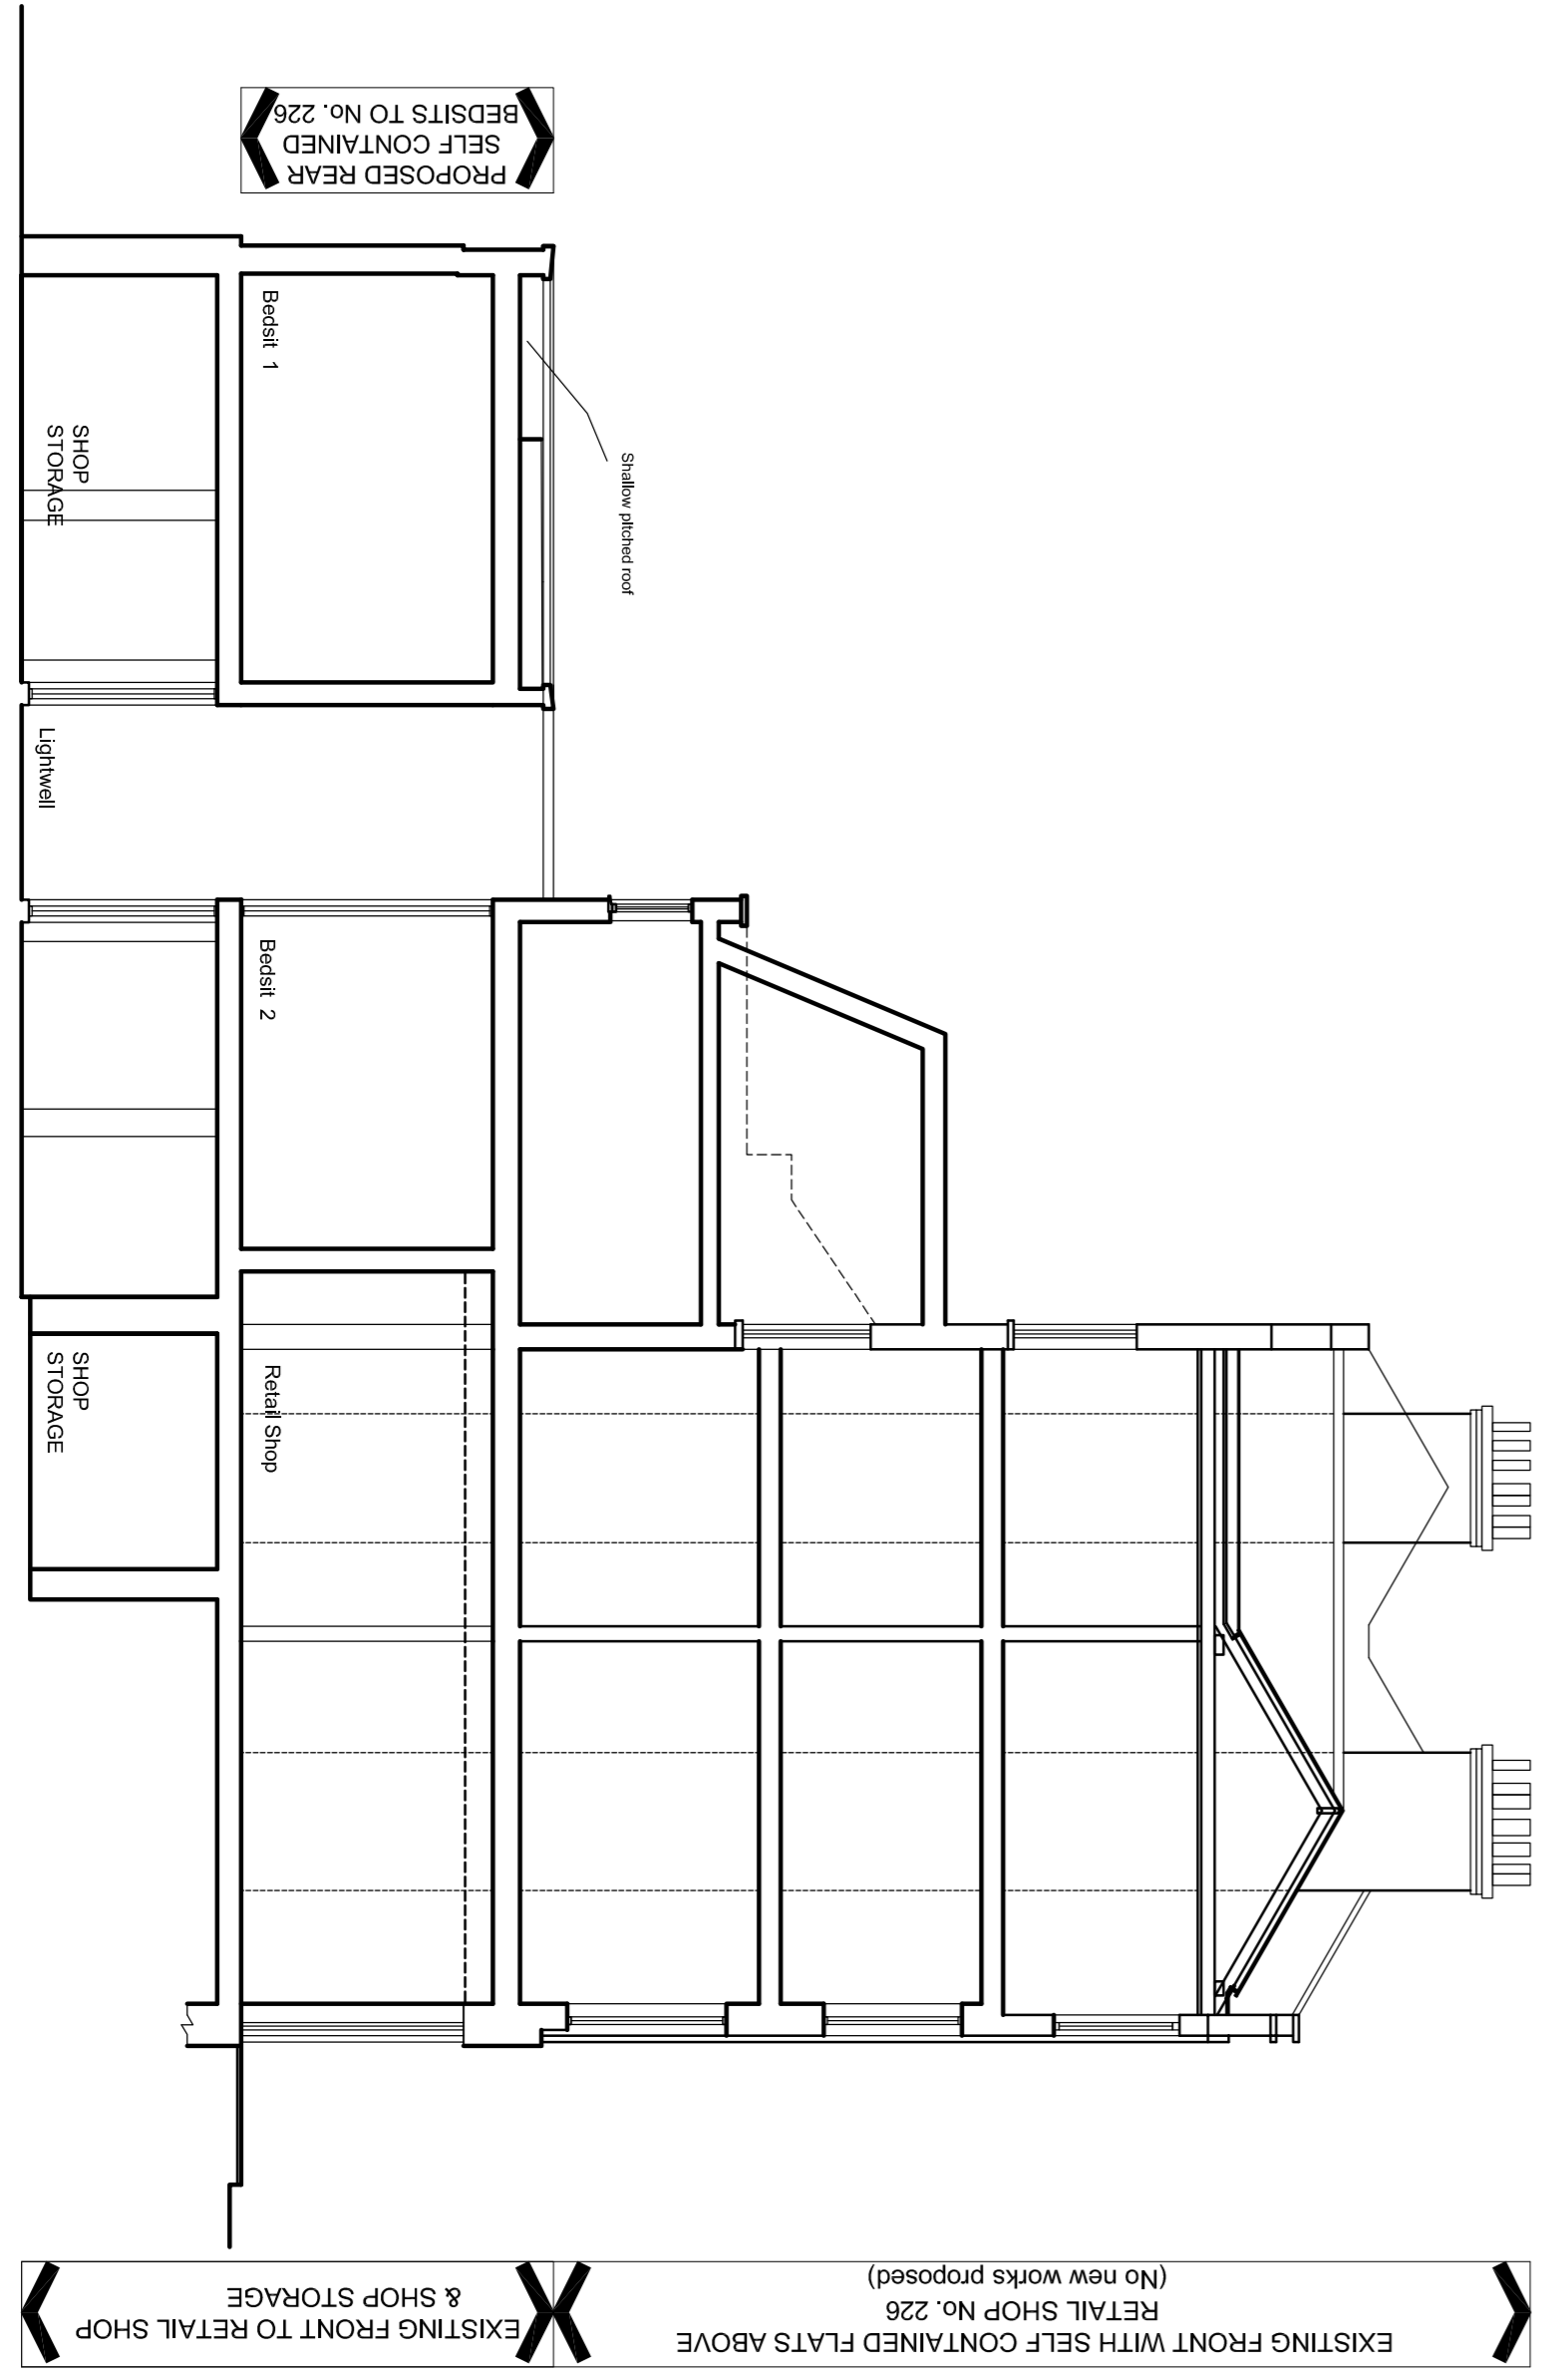

C amended following planning officers comments  
 B Renotation of Base, Shop Storage 25.01.2019  
 rev A Alterations to floor layouts 24.01.2019  
 project

**226 Kilburn High Road**  
 London  
 NW6 4JP

Client

**PLANNING**  
 PROPOSED  
 Plans, Sections &  
 Elevations

drawn	checked	date
JF	JE	17.01.2019
scale	1:100	paper size
drawing no	6931 / 12 C	A1

**MDC** METROPOLITAN DEVELOPMENT CONSULTANCY

66 Bickenhall Mansions  
 Bickenhall Street  
 London W1U 6BS  
 t: +44(0)207 486 6675  
 e: info@mddclondon.com  
 w: www.mddclondon.com