


Front

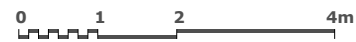


Existing Floor Plan 1:100 A3


50 Dennington Park Road

REVISIONS	
MM/DD/YY	REMARKS
1	---/---/---
2	---/---/---
3	---/---/---
4	---/---/---
5	---/---/---

A 01

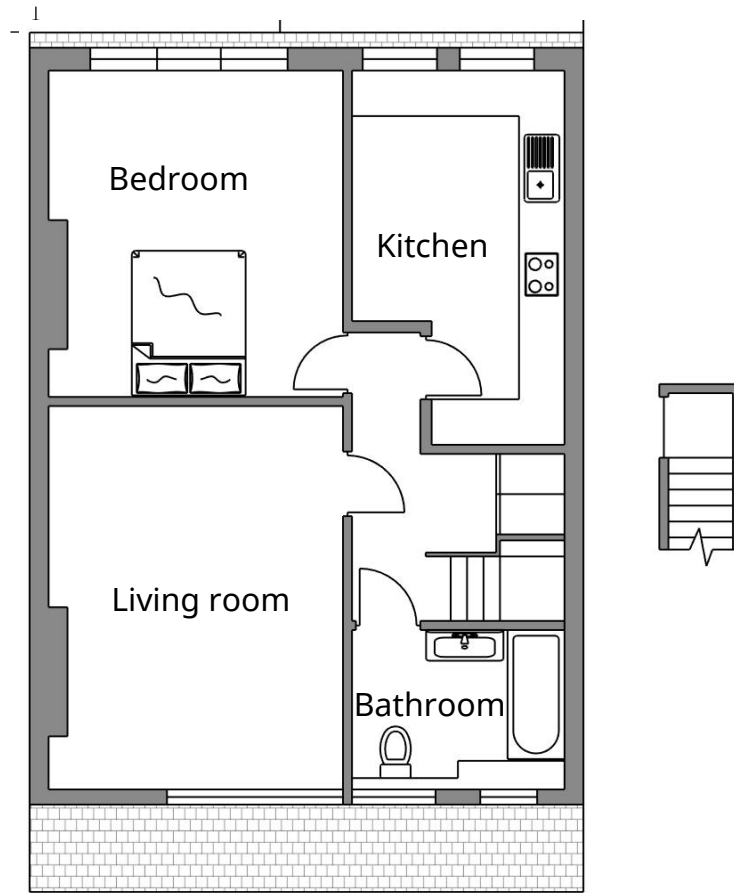

Front

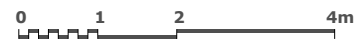


Proposed Floor Plan 1:100 A3

50 Dennington Park Road




REVISIONS		
	MM/DD/YY	REMARKS
1	---/---/---	...
2	---/---/---	...
3	---/---/---	...
4	---/---/---	...
5	---/---/---	...



Street View - Front

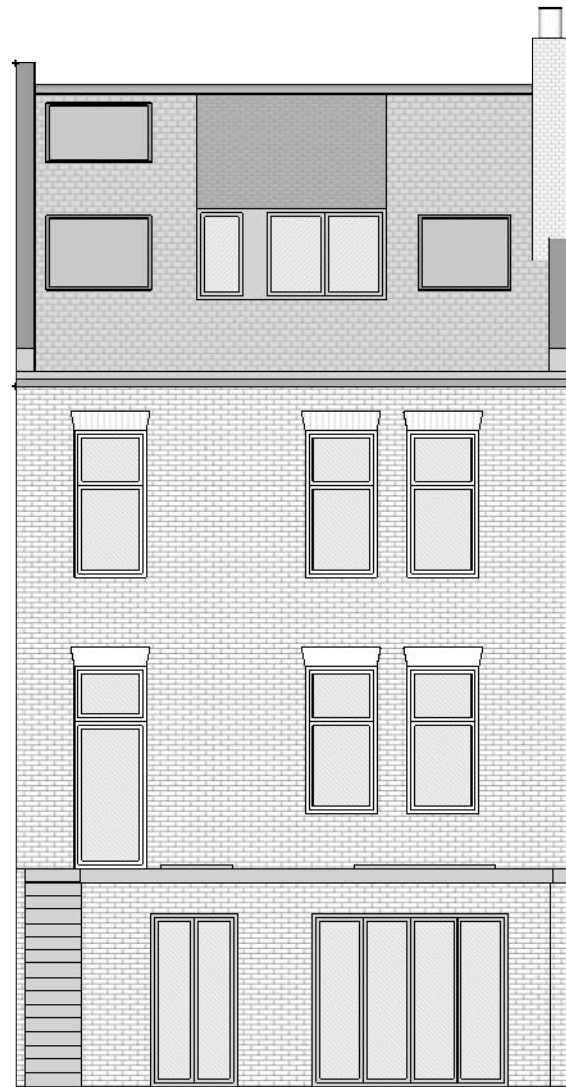

Rear View - Back

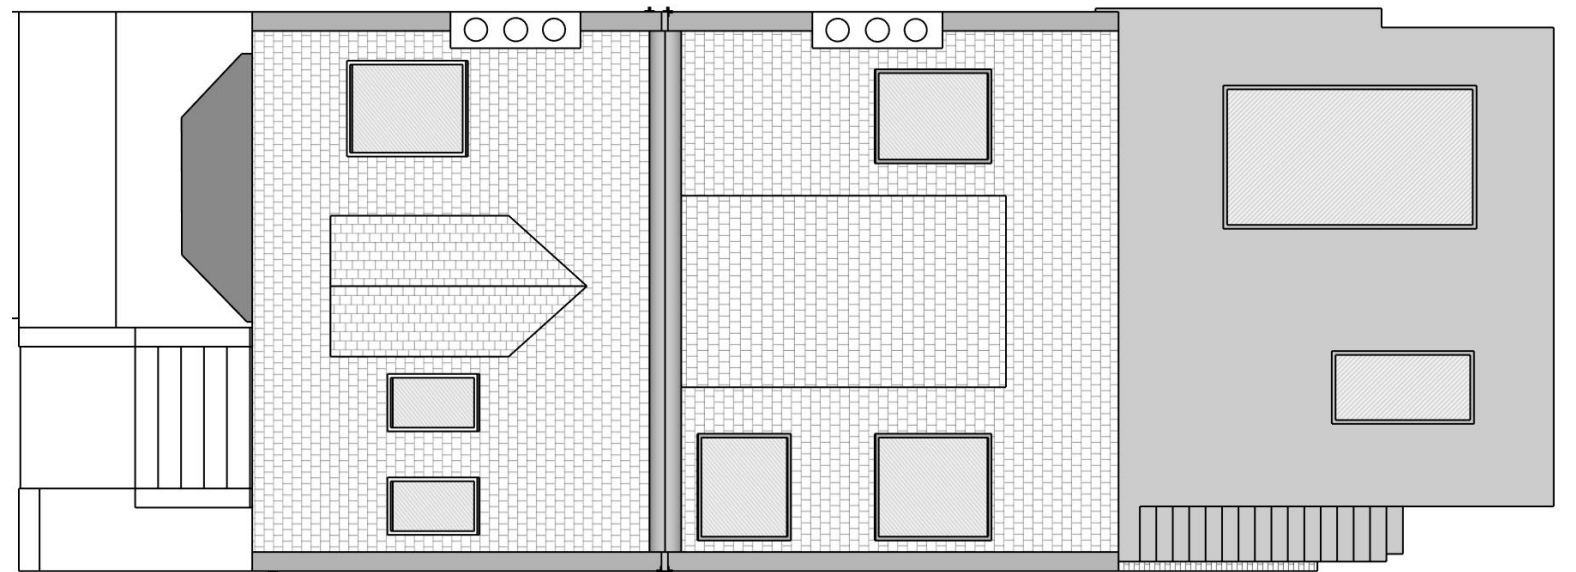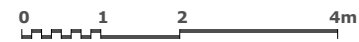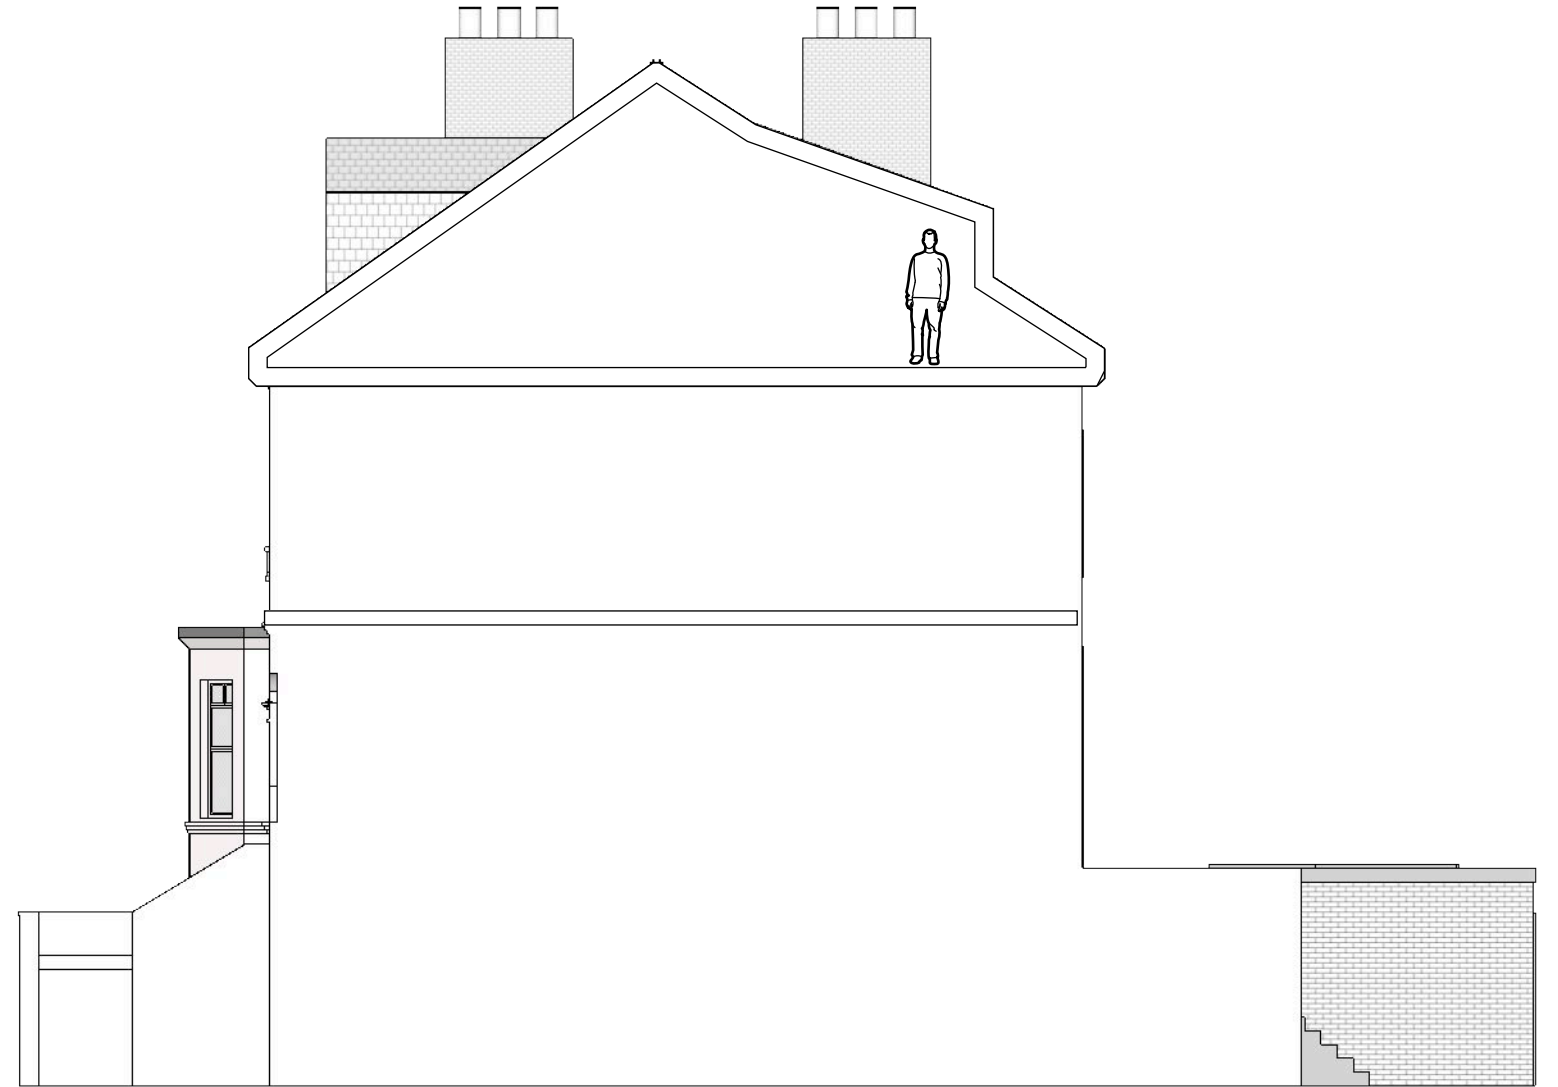

Top View


Existing Elevations 1:100 A3

50 Dennington Park Road




REVISIONS	
MM/DD/YY	REMARKS
1	.../.../... ..
2	.../.../... ..
3	.../.../... ..
4	.../.../... ..
5	.../.../... ..



Street View - Front

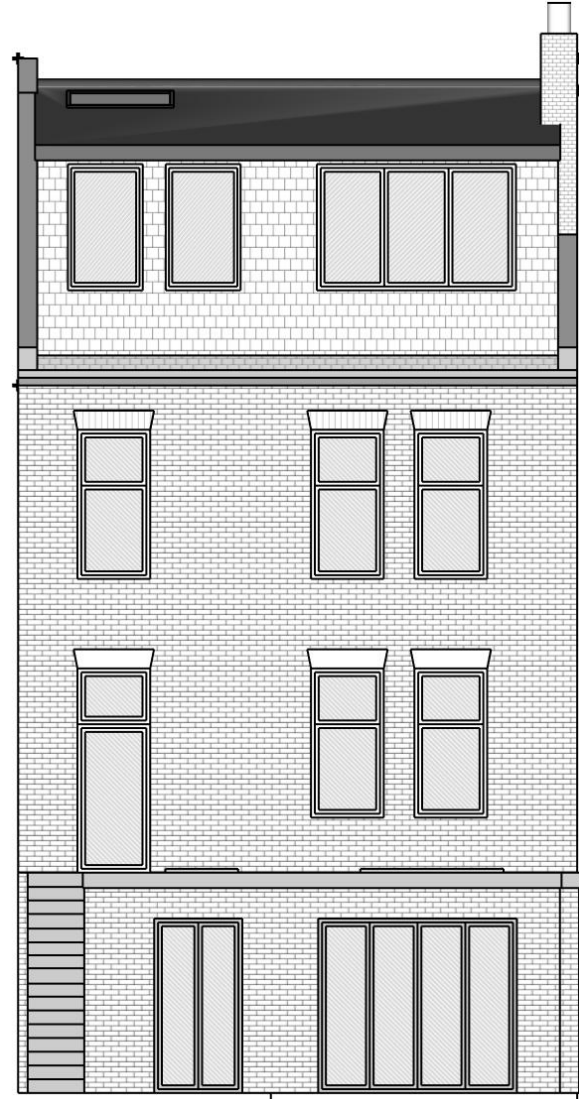

Rear View - Back

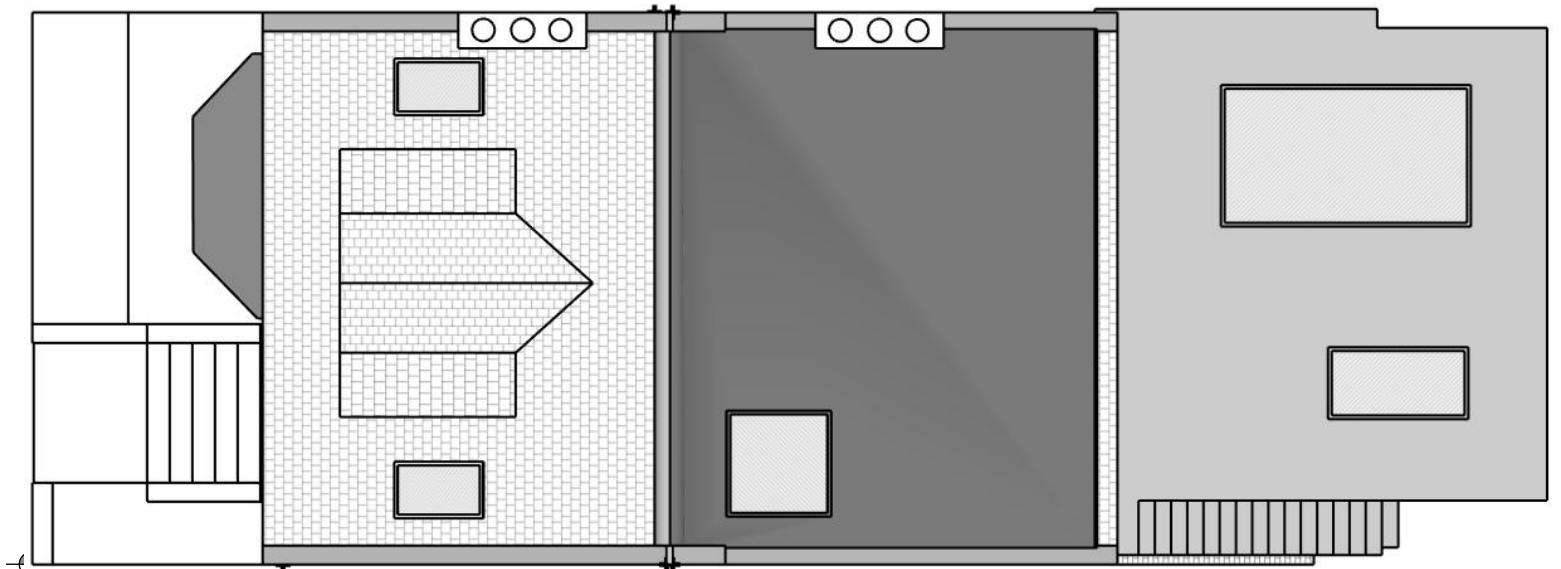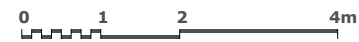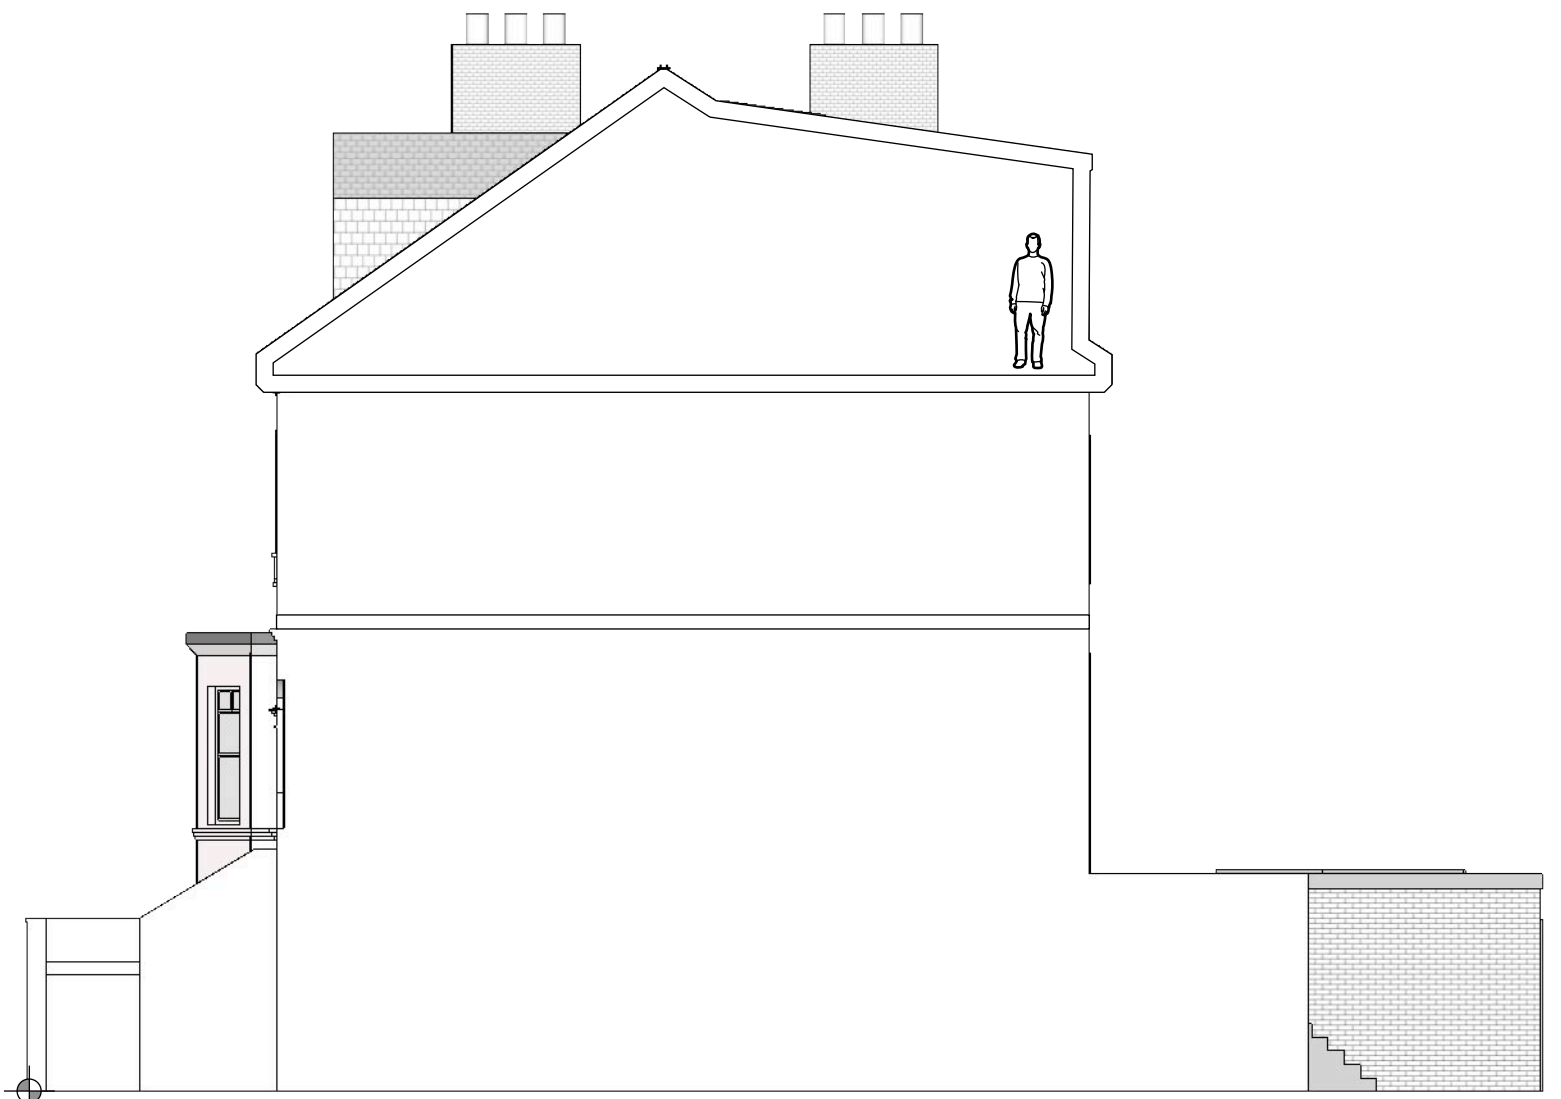

Top View

Proposed Elevations 1:100 A3

50 Dennington Park Road

REVISIONS	
MM/DD/YY	REMARKS
1	...
2	...
3	...
4	...
5	...