





**DEMOLITIONS KEY**

-  Demolish / Remove
-  Remove Floor Finishes



Rev.	Date	Description
P1	23.01.19	For Planning

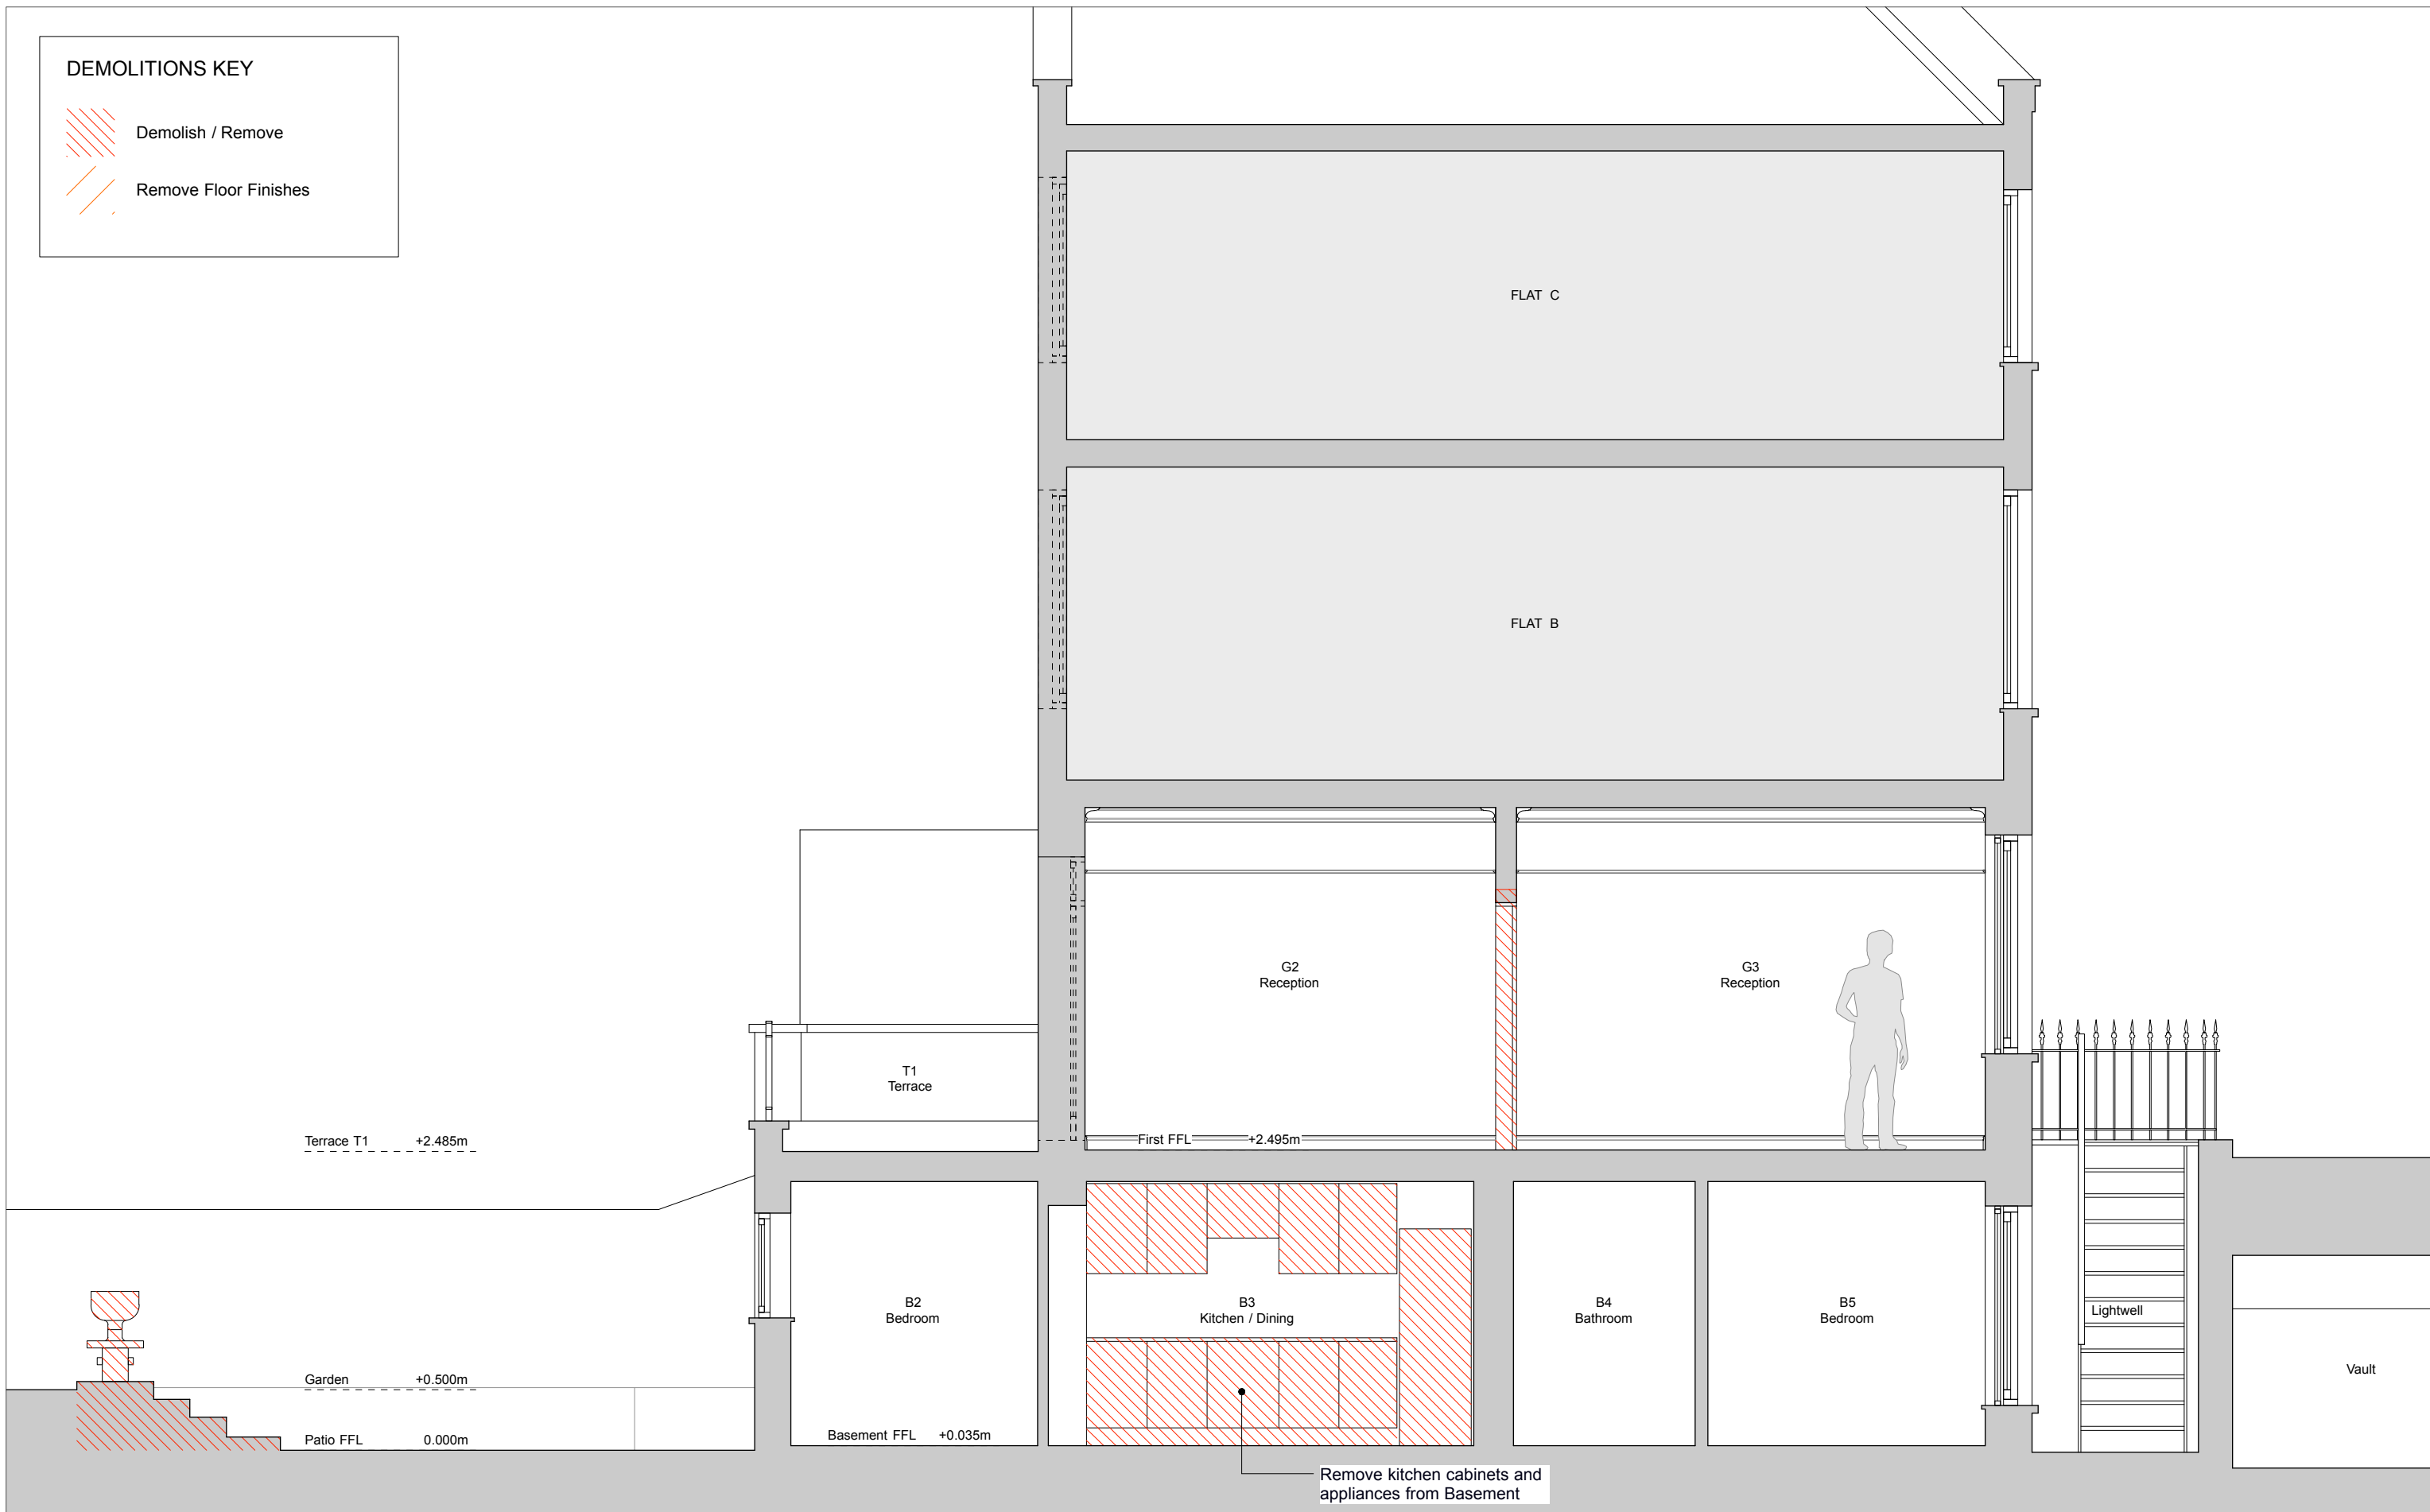**EXISTING SECTION AA**

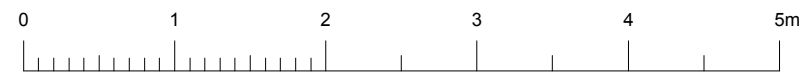

**MARTIN WALTON**  
 Architect & Designer  
 +44 (0)7739 181270  
 me@martin-walton.com  
 www.martin-walton.com

<b>Project:</b>	11a Acton Street, London WC1X 9LX
<b>Client:</b>	Karen Fan
<b>Drawing:</b>	Existing Section AA
<b>Drawing No:</b>	MW-1140-120
<b>Scale/Size:</b>	1:50 @ A3
<b>Issued For:</b>	PLANNING