



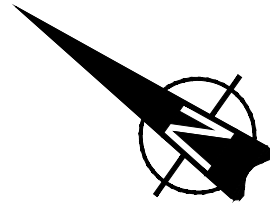


Contractors are not to scale dimensions from this drawing

Reproduced by permission of  
 Ordnance Survey on behalf of HMSO  
 © CROWN COPYRIGHT and database right 2005  
 All rights reserved  
 Ordnance Survey Licence number  
 AL 1000 17893 Broadway Malyan Limited

The survey information shown on this drawing is based on a topographical survey prepared by a third party and Broadway Malyan Limited accept no responsibility for the accuracy or completeness of the survey.

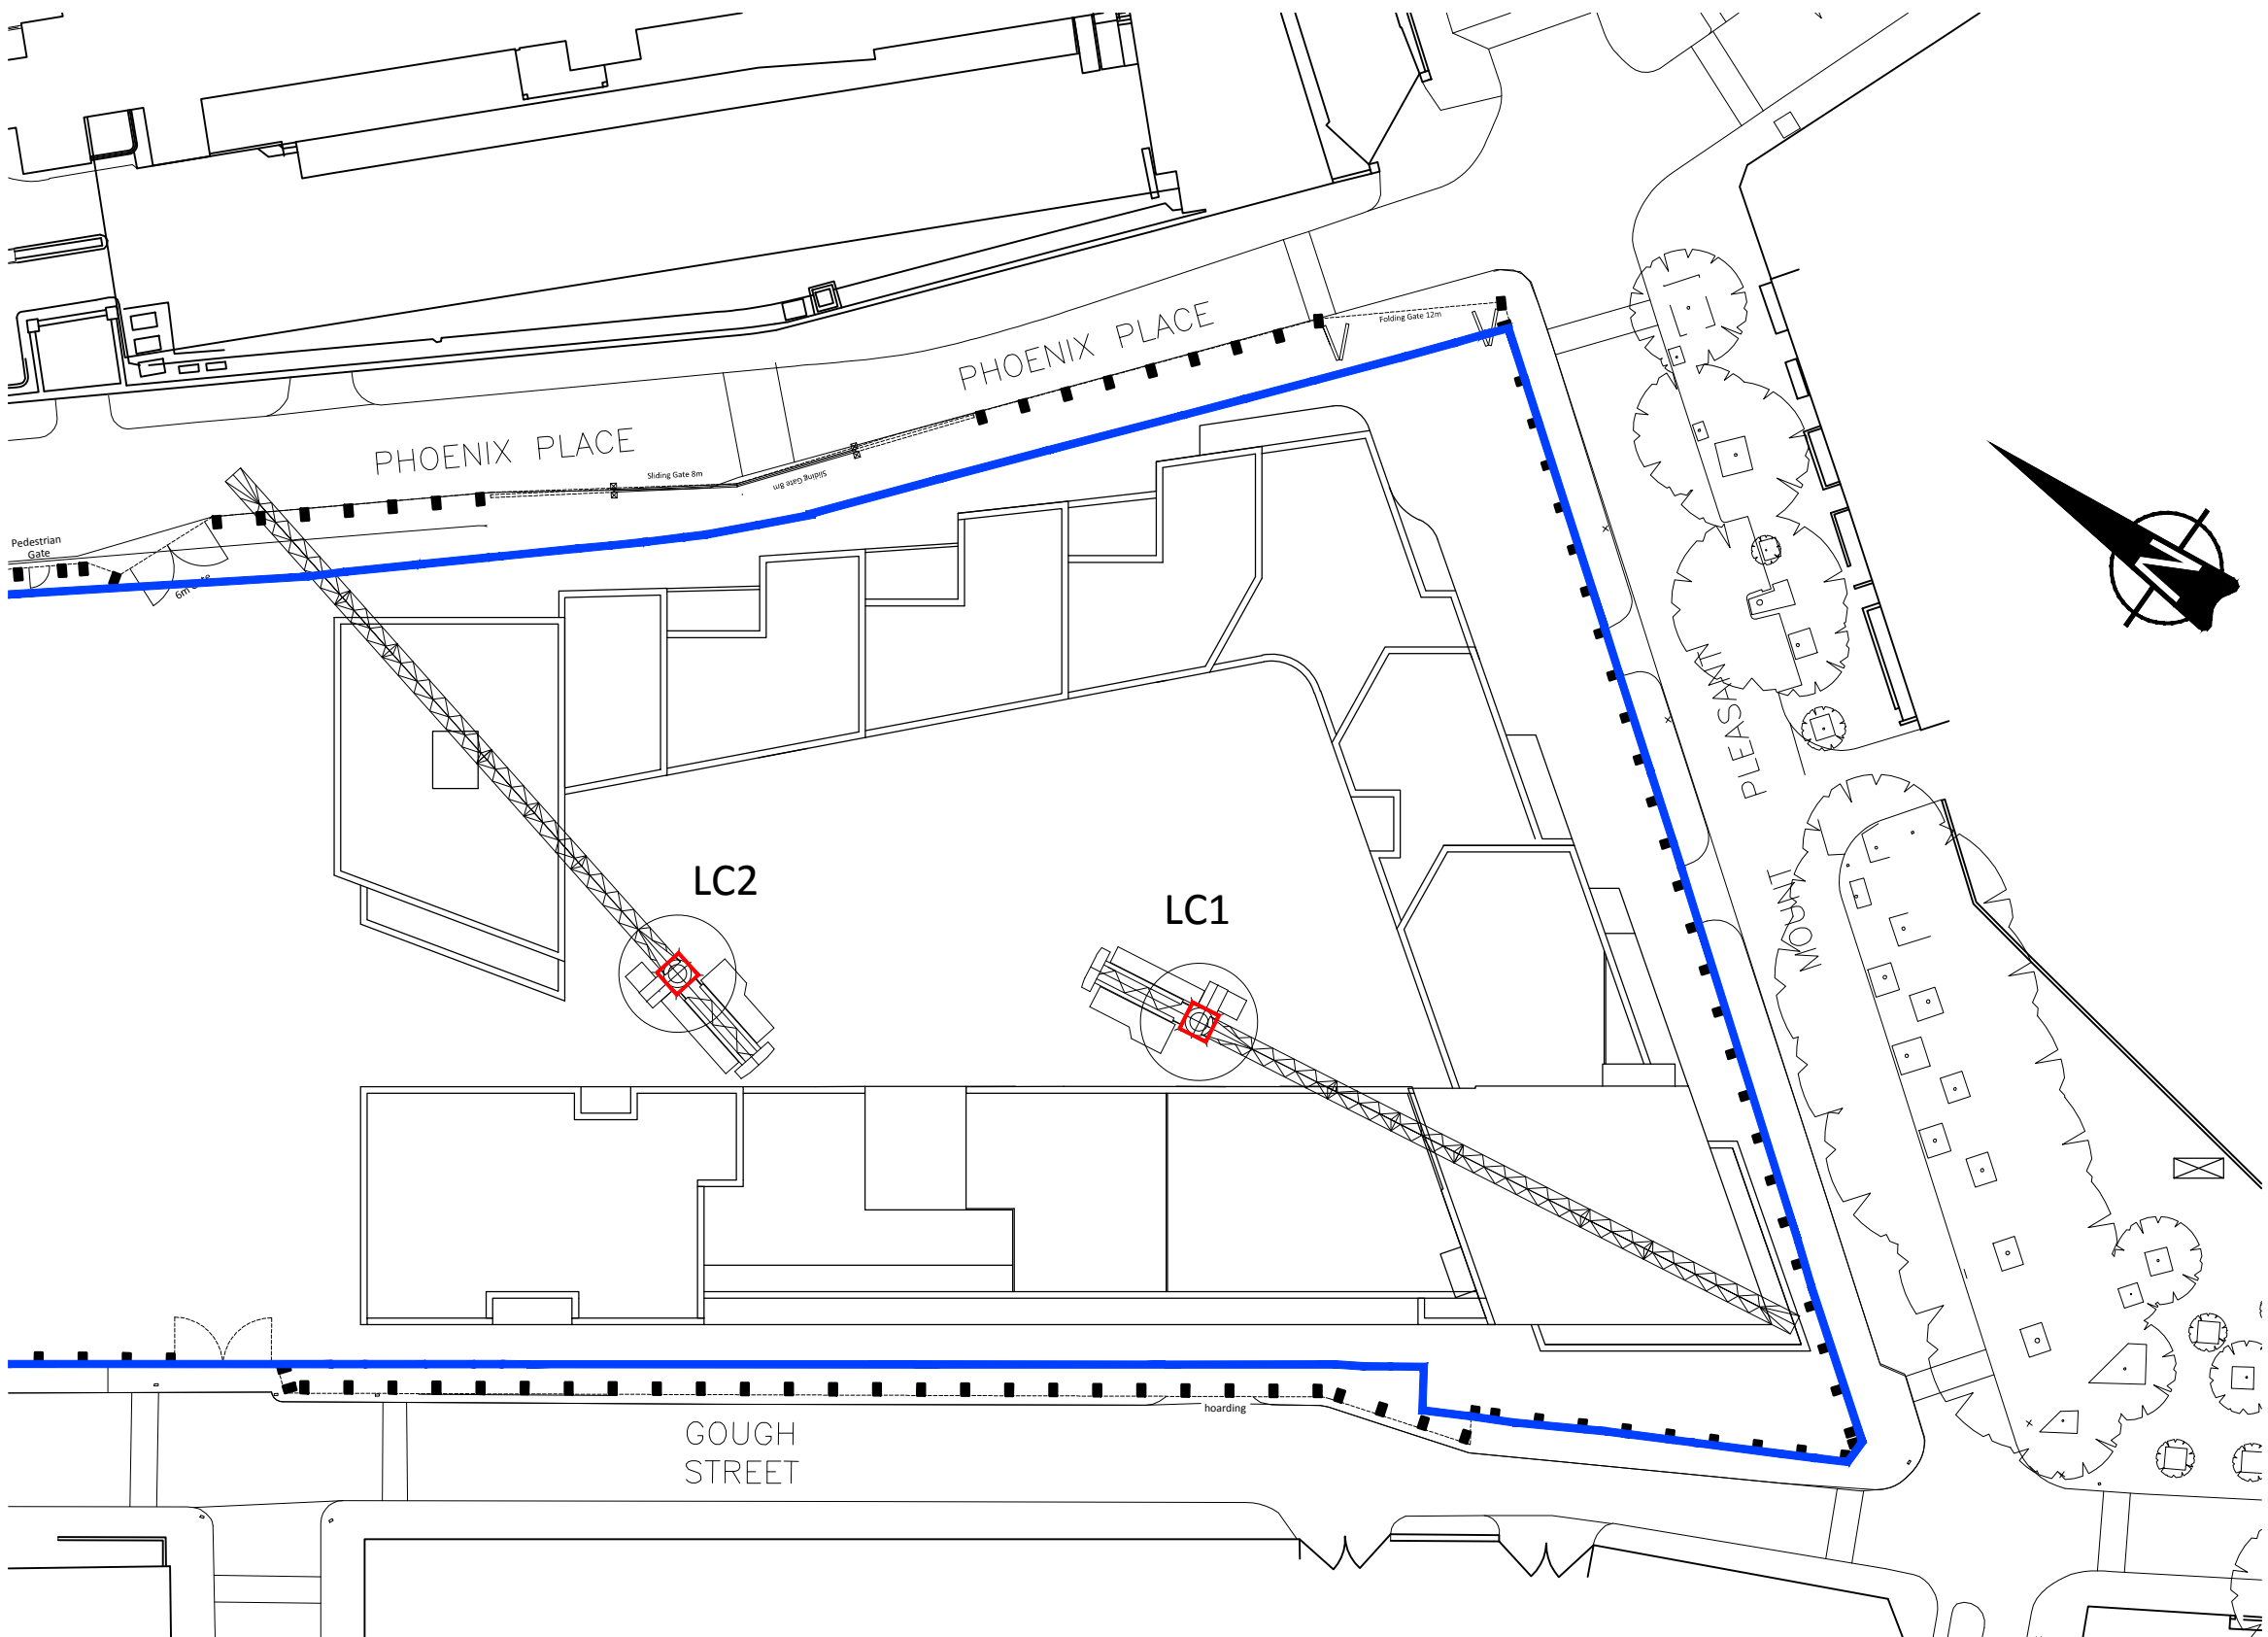

 Crane location  
 Site Ownership Line

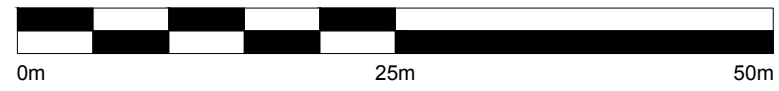

Revision	Date	Description
P01	19-01-24	Issued for Planning

**BroadwayMalyan<sup>BM</sup>**

3 Weybridge Business Park  
 Addlestone Road  
 Weybridge, Surrey  
 KT15 2BW

T: +44 (0)1932 845 599  
 F: +44 (0)1932 856 206  
 E: [Wey@BroadwayMalyan.com](mailto:Wey@BroadwayMalyan.com)  
[www.BroadwayMalyan.com](http://www.BroadwayMalyan.com)

U: \32875-Phoenix Place\Sheets\02-SiteLayouts\32875-02-1001-Site Location Plan.dwg

Client  
**Taylor Wimpey Central London**

Project  
**RMG Mount Pleasant Phoenix Place Plot 01**

Description  
**Cranes LC1 & LC2**  
**Site Location Plan**

Status  
**For Planning**

Scale 1:500 @ A3  
 Job Number **32875**

Drawn By AH  
 Drawing Number **32875-02-1001**

Date Jan 19  
 Revision P01

Original size 100mm @ A3 Copyright Broadway Malyan Limited