


- KEY:
- 1. New tile clad dormer extention to side elevation
  - 2. New fixed frosted window to dormer
  - 3. New flat roofflight

THE COPYRIGHT DESIGN AND PATENTS ACT  
THIS DRAWING IS THE COPYRIGHT OF OUPOST  
AND MUST NOT BE COPIED OR REPRODUCED, IN  
WHOLE OR PART, BY ANY METHOD  
WHATSOEVER, WITHOUT THE PRIOR WRITTEN  
APPROVAL OF OUTPOST

NOTES

ALL SETTING OUT MUST BE CHECKED ON SITE ALL  
LEVELS MUST BE CHECKED ON SITE  
ALL DIMENSIONS MUST BE CHECKED ON SITE  
DO NOT SCALE FROM THIS DRAWING  
THIS DRAWING MUST NOT BE USED ON SITE  
UNLESS ISSUED FOR CONSTRUCTION

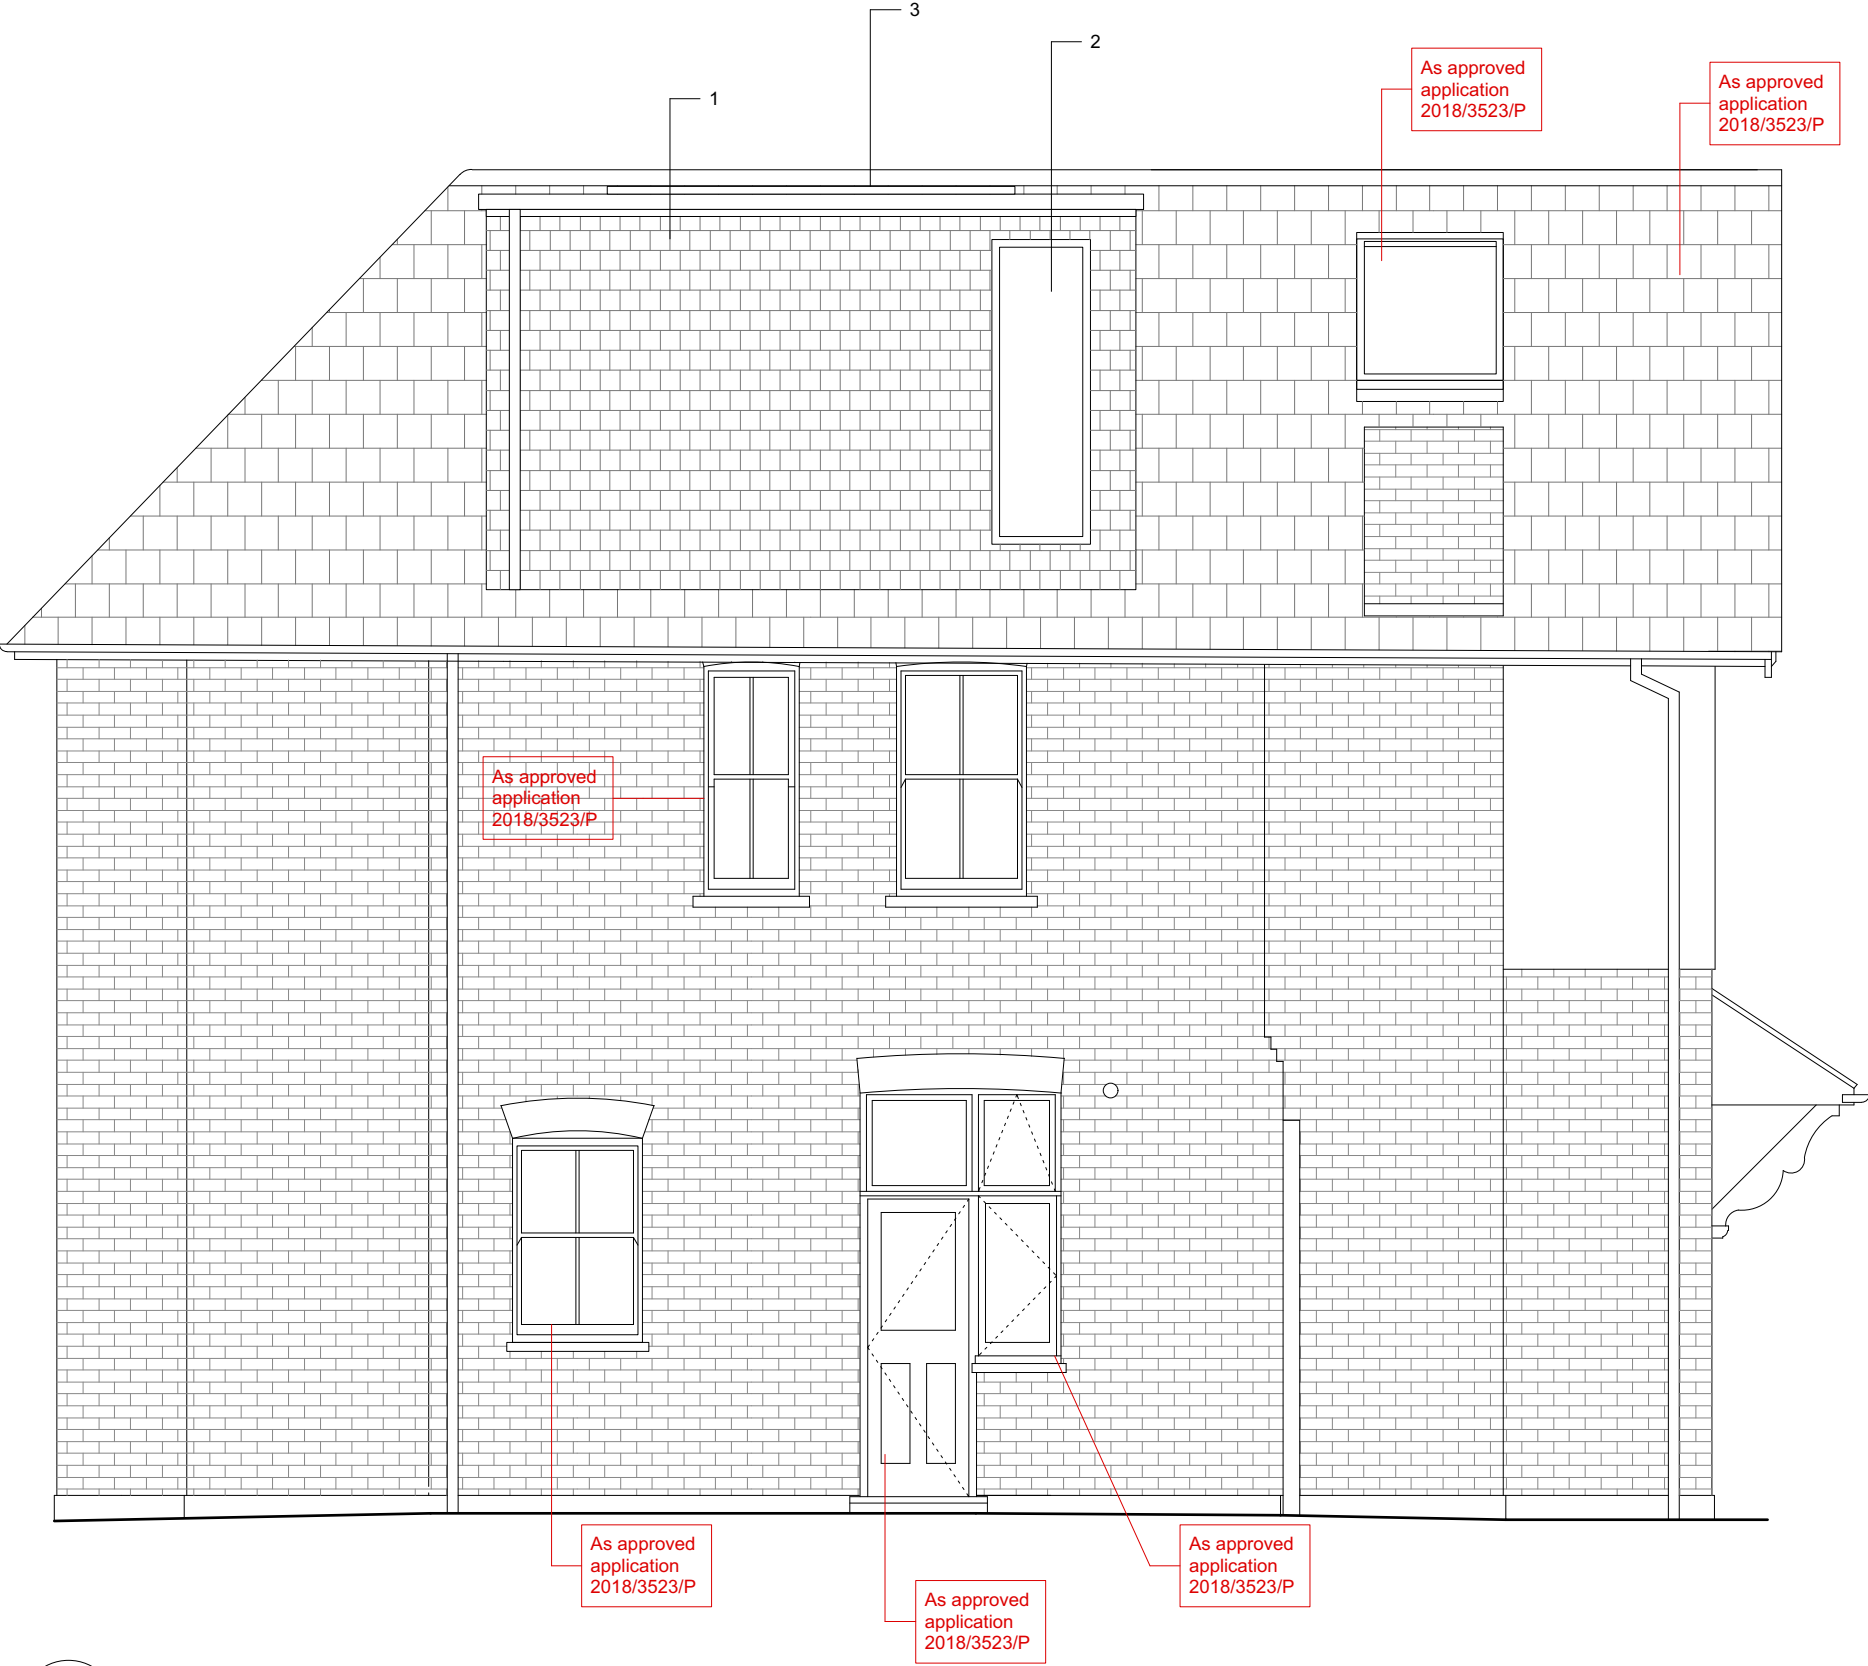

date rev issue & comments

PLANNING

OUTPOST

studio@outpostlondon.com

020 7928 2481

Purple Studio, Old Paradise Yard  
20 Carlisle Lane, London, SE1 7LG

Project Title:

24 ST ALBANS ROAD  
LONDON, NW5 1RD

Drawing Title:

As Proposed  
Side Elevation

Scale: 1:50@A3

Date: 02.07.18

Revision:

Drawing No.:

(GA)\_202



1 As Proposed Side Elevation  
1:50@A3