


Note:
Do not scale from this drawing. All dimensions to be checked on site.
This drawing is protected under Copyright and cannot be reproduced or copied without permission.


Revisions

A	Issued for comment	am	12/12/18

FOR CONSTRUCTION

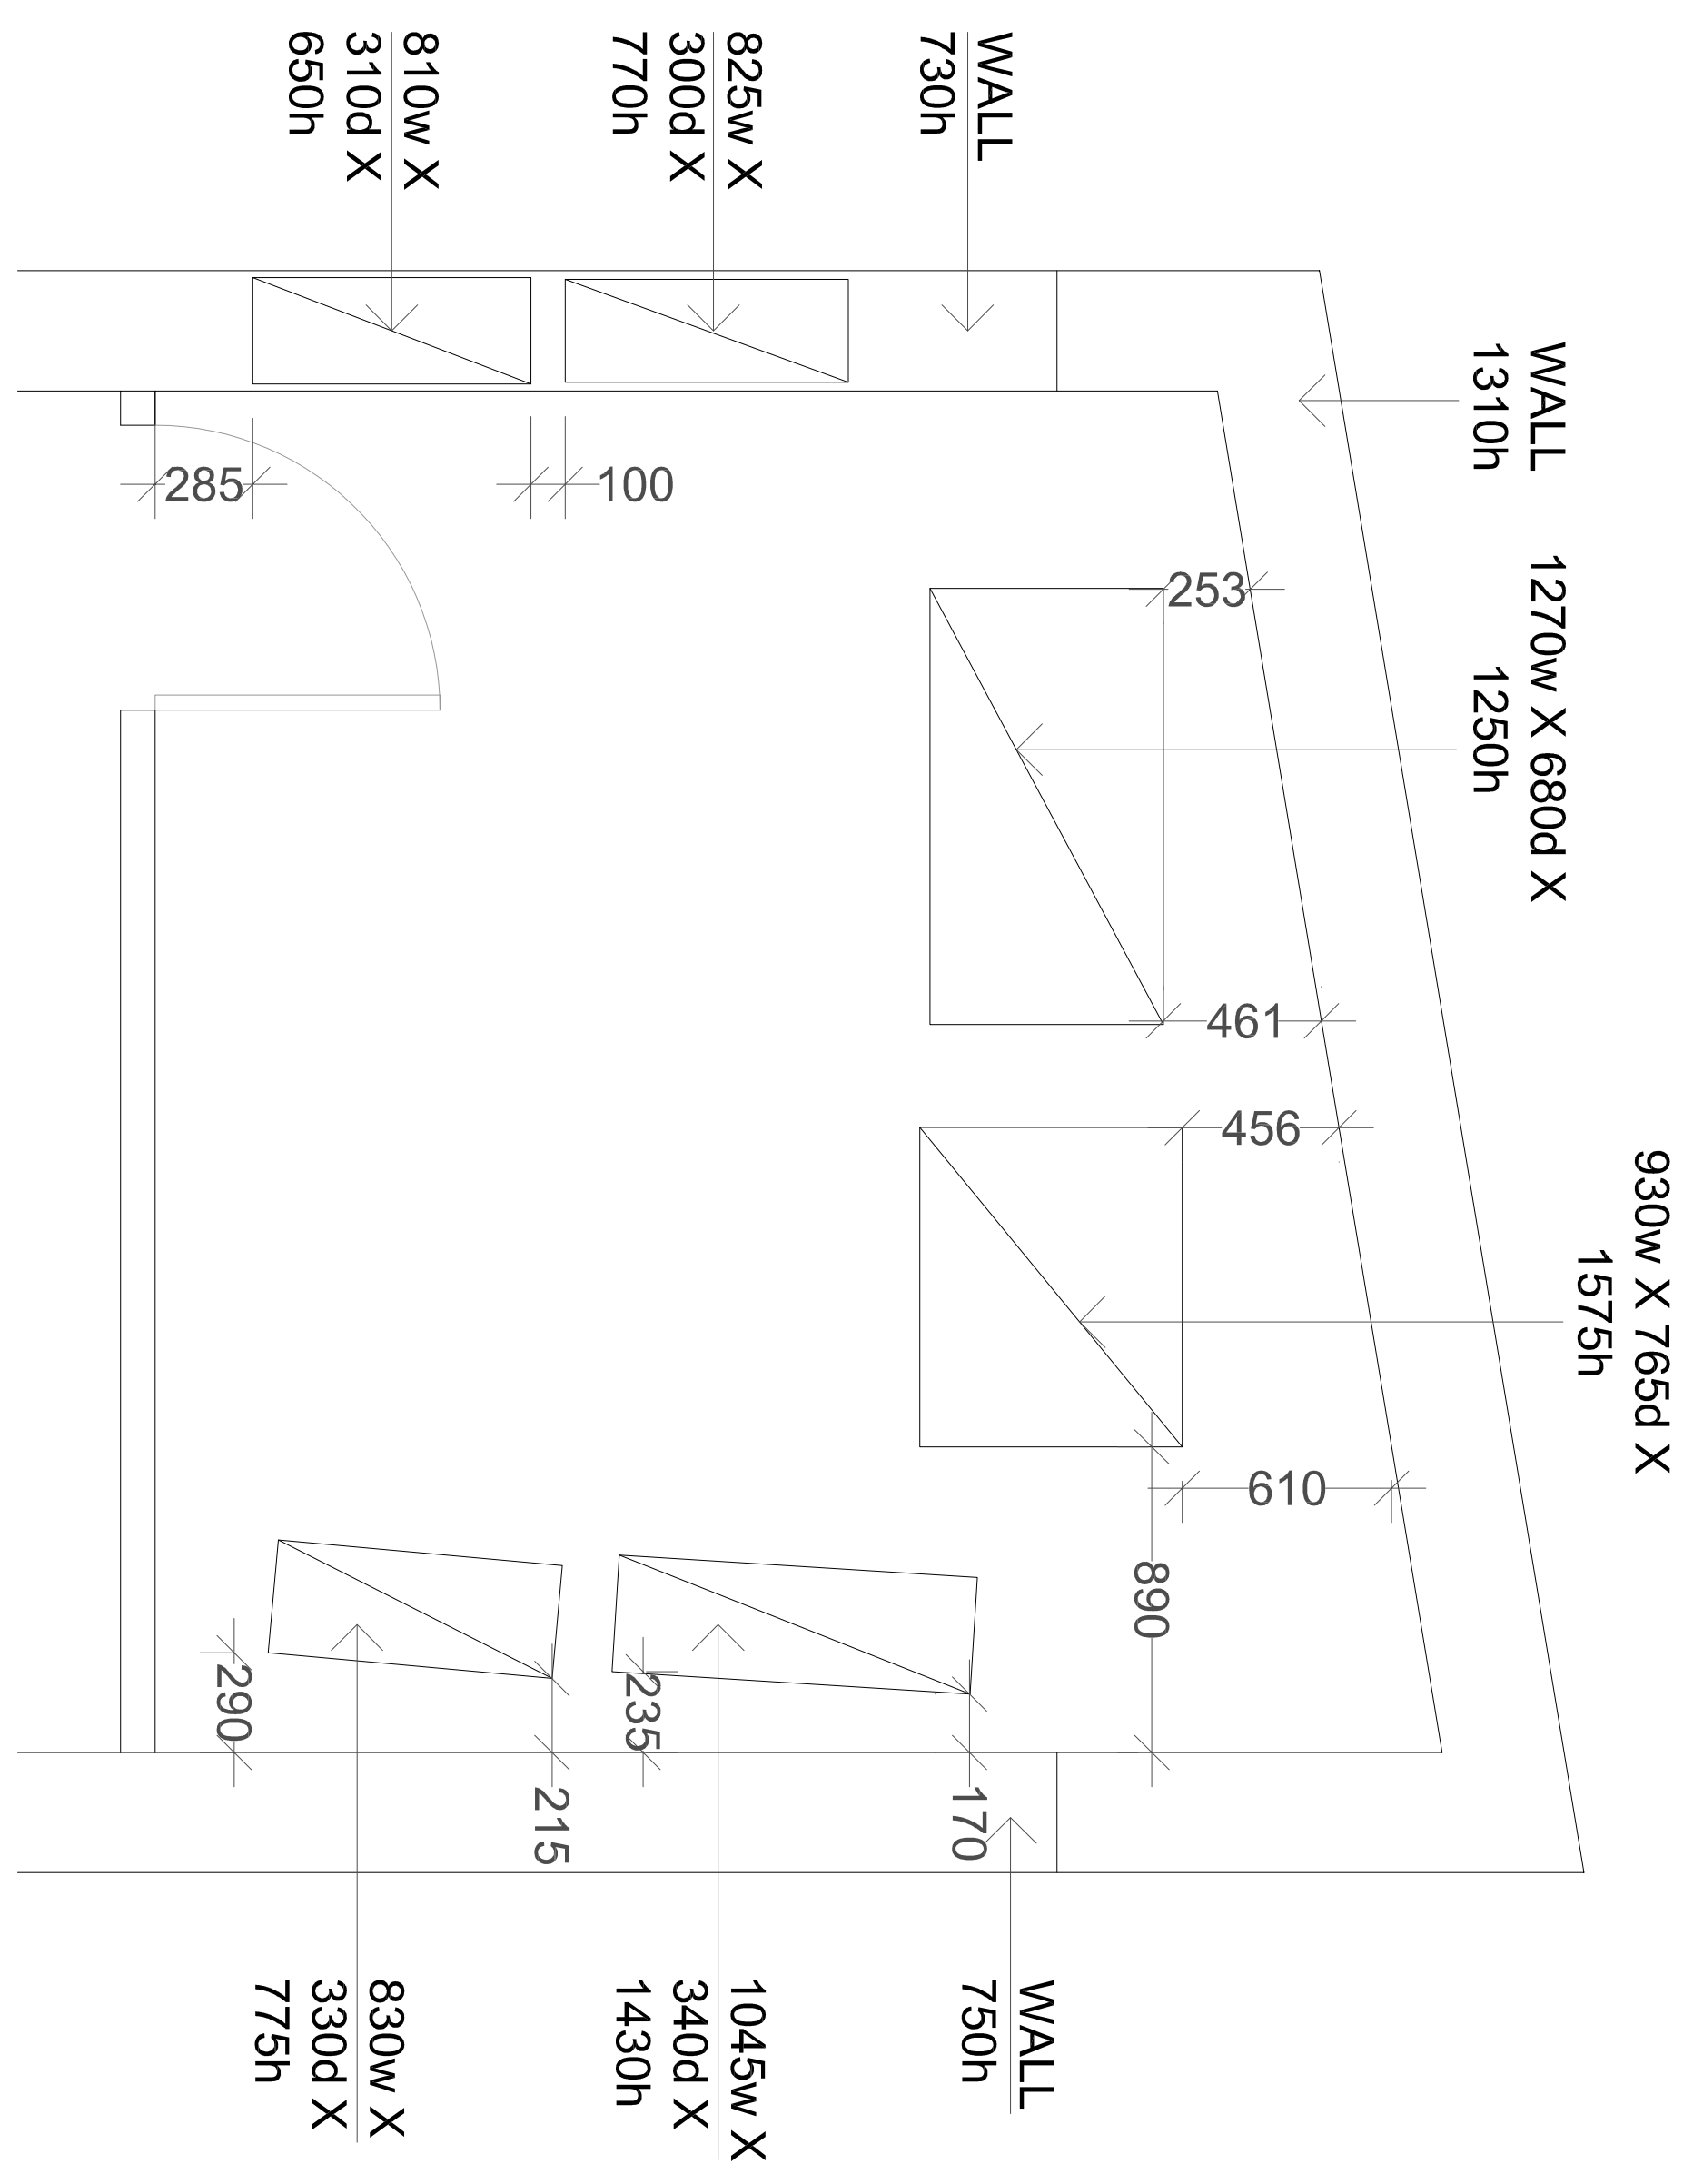

PARTIAL ROOF SURVEY - EXISTING LAYOUT
1:20 @ A2

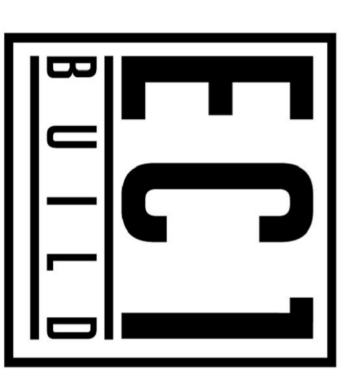

Client: **Swerford Advisors**
Project: **Percy House
32 - 35 Gresse Street**

Drawing: **Roof Plan
Survey**

Scale: **1:20 @ A2**

Project no.	Status	Draw no.	Rev
3079	LO	R-000	A

Date: **Dec 2018**

Sheet: **SWA 7/12**