

Note:


Do not scale from this drawing. All dimensions to be checked on site.

This drawing is protected under Copyright and cannot be reproduced or copied without permission.

Revisions

A	Issued for comment	am	28.1.18

FOR CONSTRUCTION

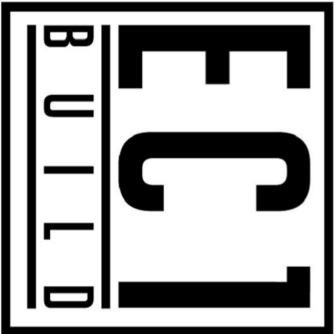

Client

Swerford Advisors

Project


Percy House
32- 35 Gresse Street

Drawing

Roof Plan
Proposed Layout

Scale	Date	Drawn	Rev
1:20 @ A2	Jan 2018		
Project no.	Status	Drawn no.	Rev
3079	LO	R-001	A

Size = A2

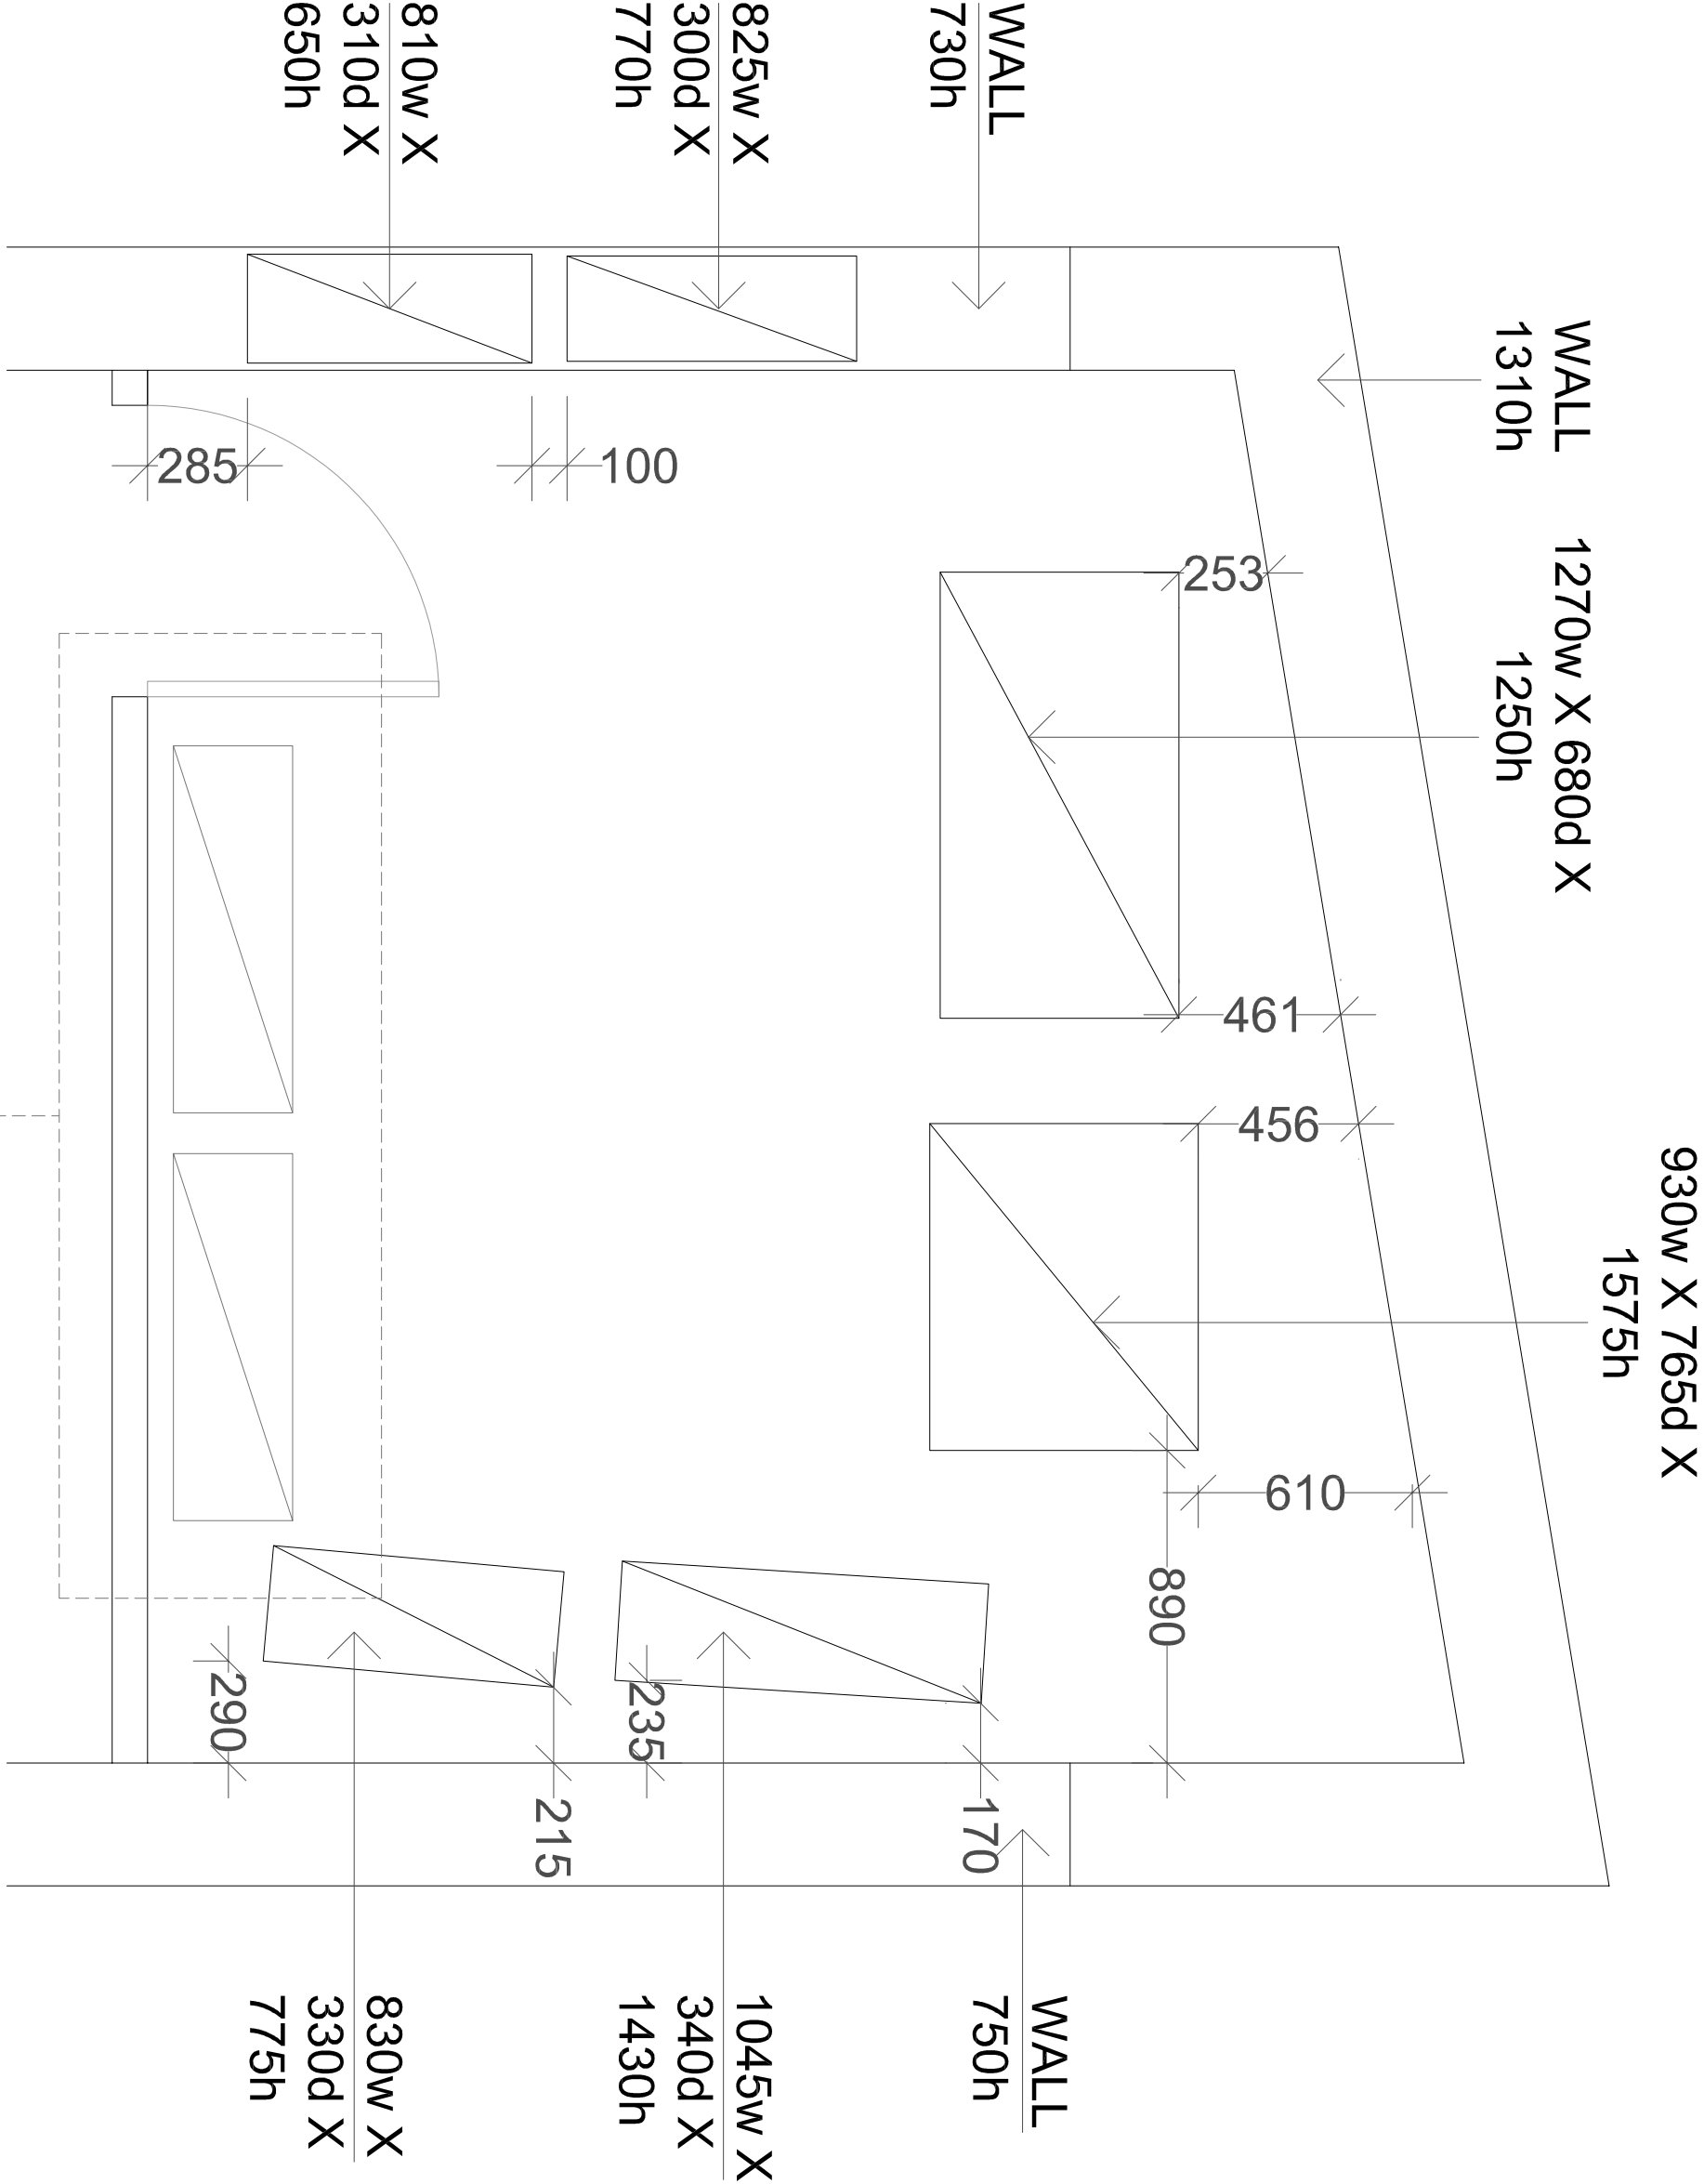

PARTIAL ROOF SURVEY - PROPOSED LAYOUT
1:20 @ A2

2NO. NEW EXTERNAL UNITS SIZE:
1045w X 340d X 1430h (MM).