


Ground Floor Plan as Existing



First Floor Plan as Existing

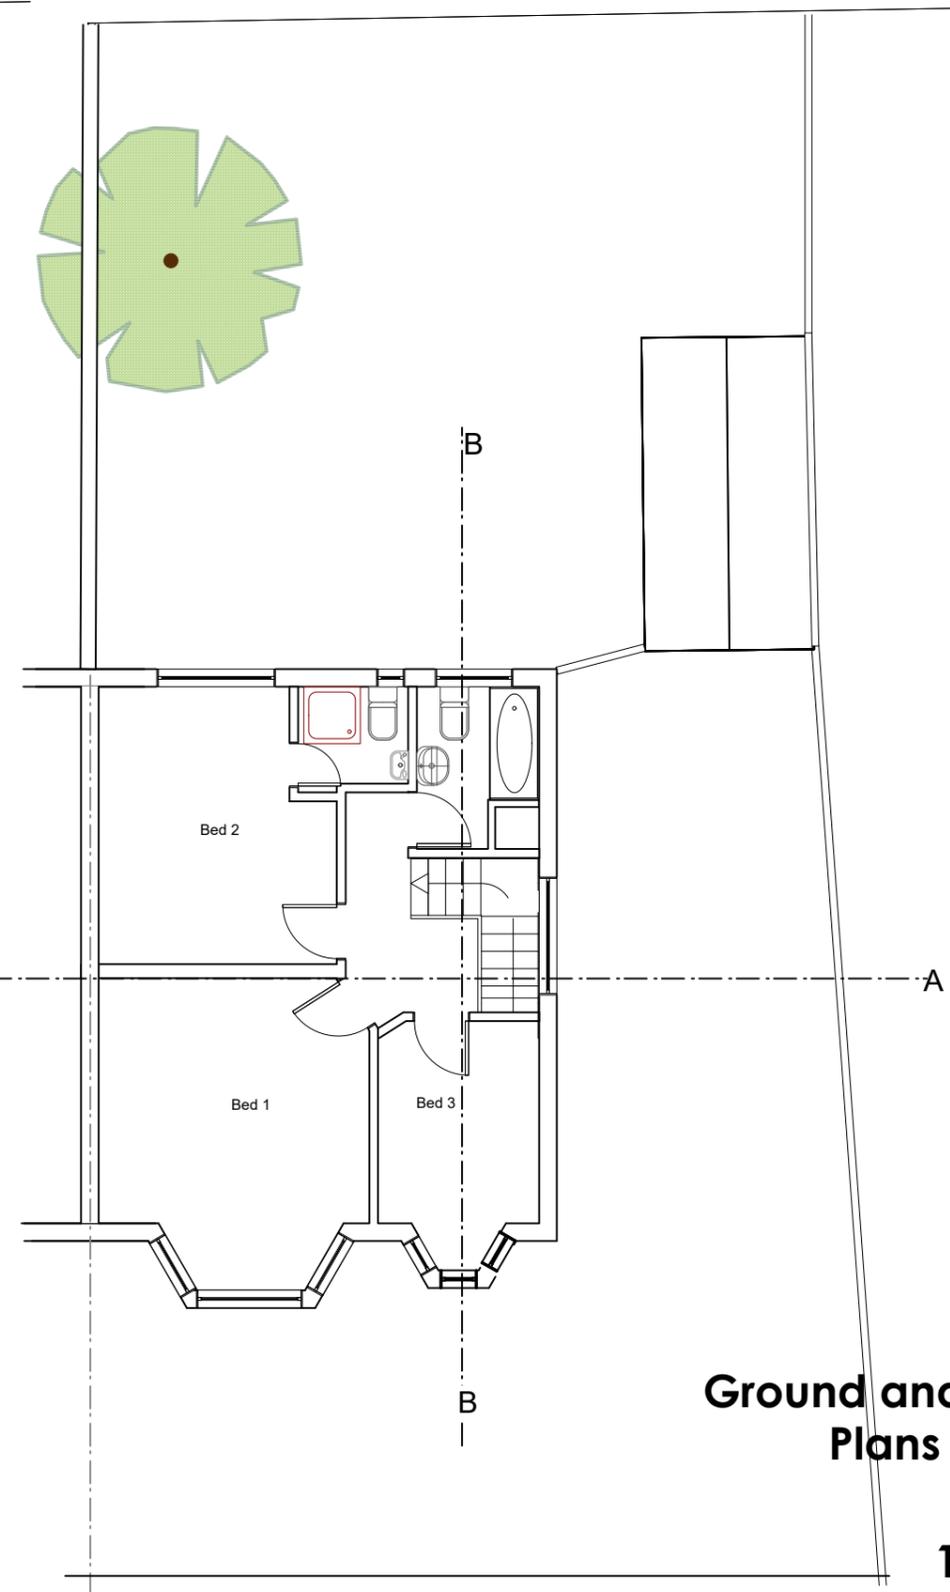

193 Leighton Road, NW5 2RD

**Ground and First Floor  
Plans as Existing  
LR /P102  
1/100 @ A3**

**Sam Stork**

tel: 07974355101  
sam@samstork.com  
www.samstork.com