



Basement Plan as Proposed

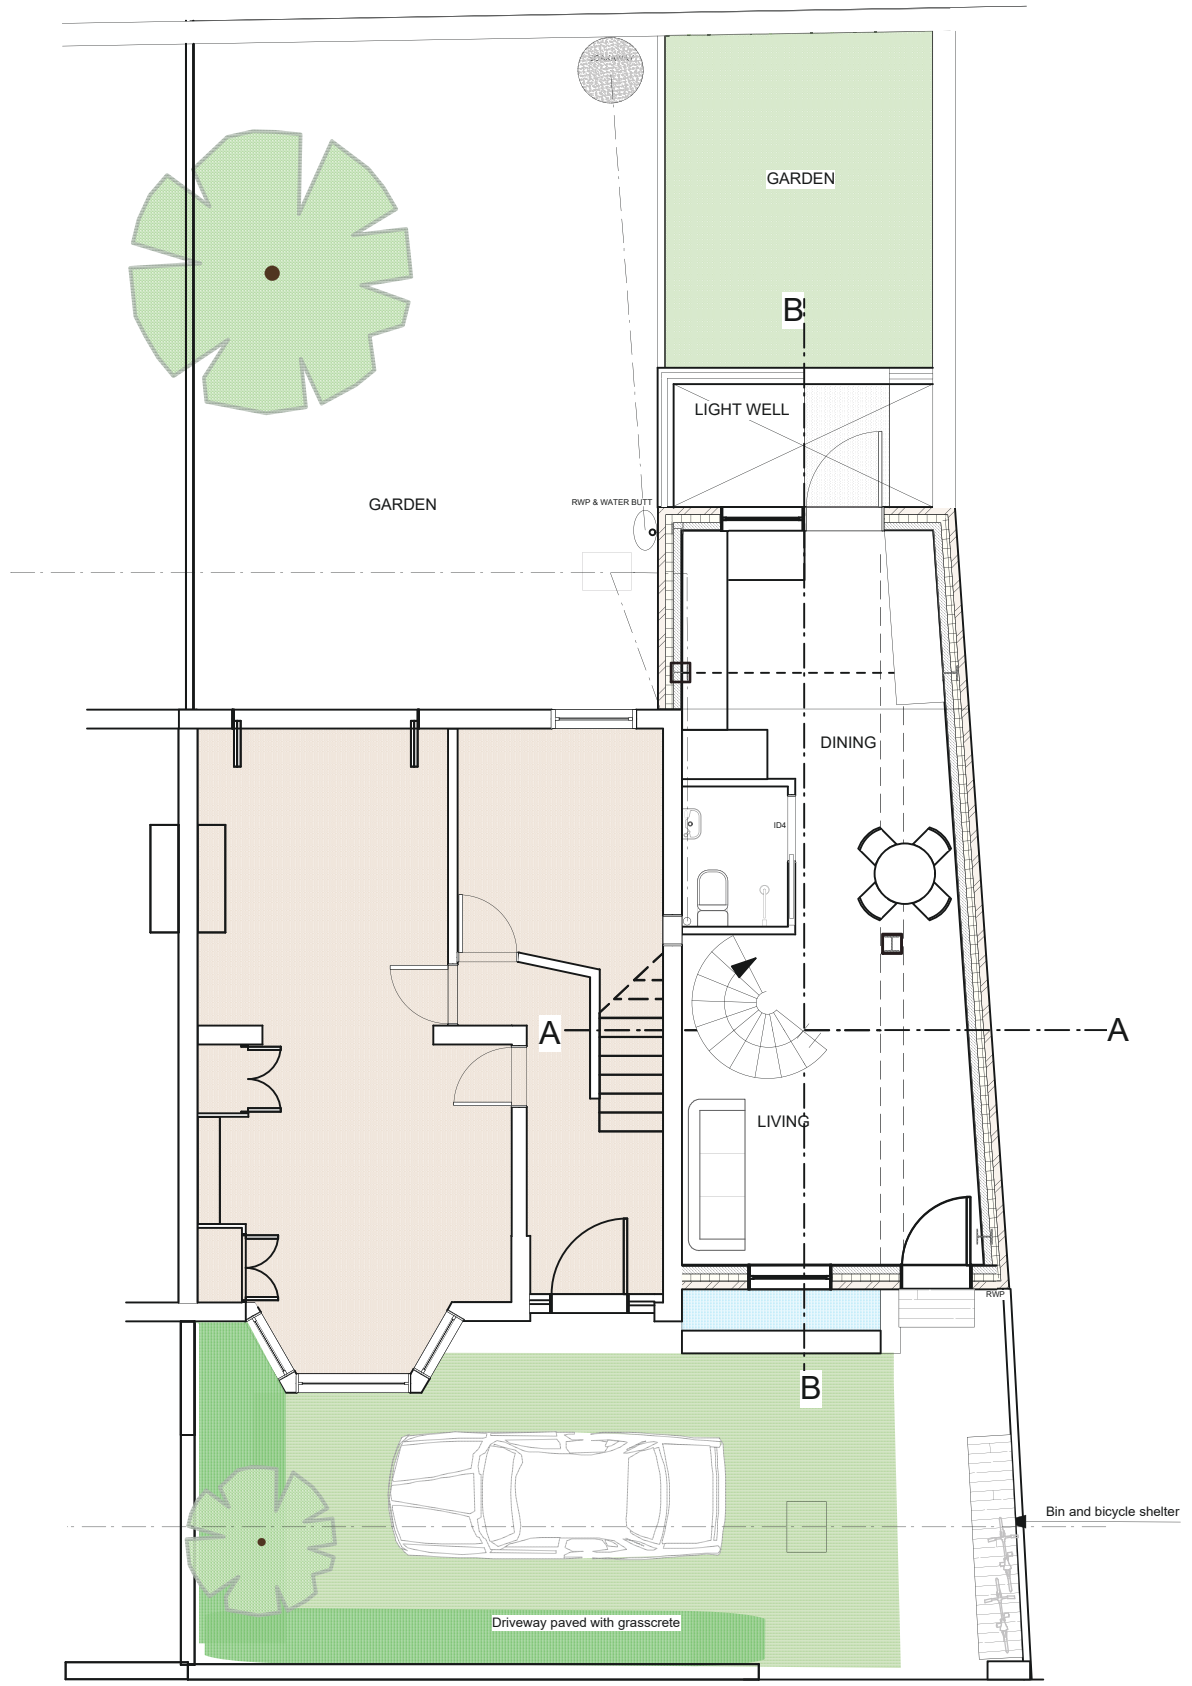

Ground Floor Plan as Proposed

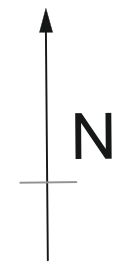

**Basement & Ground
Floors as Proposed**
LR /P112
1/100 @ A3



193 Leighton Road, NW5 2RD

Sam Stork

tel: 07974355101
sam@samstork.com
www.samstork.com