



Section AA as Proposed

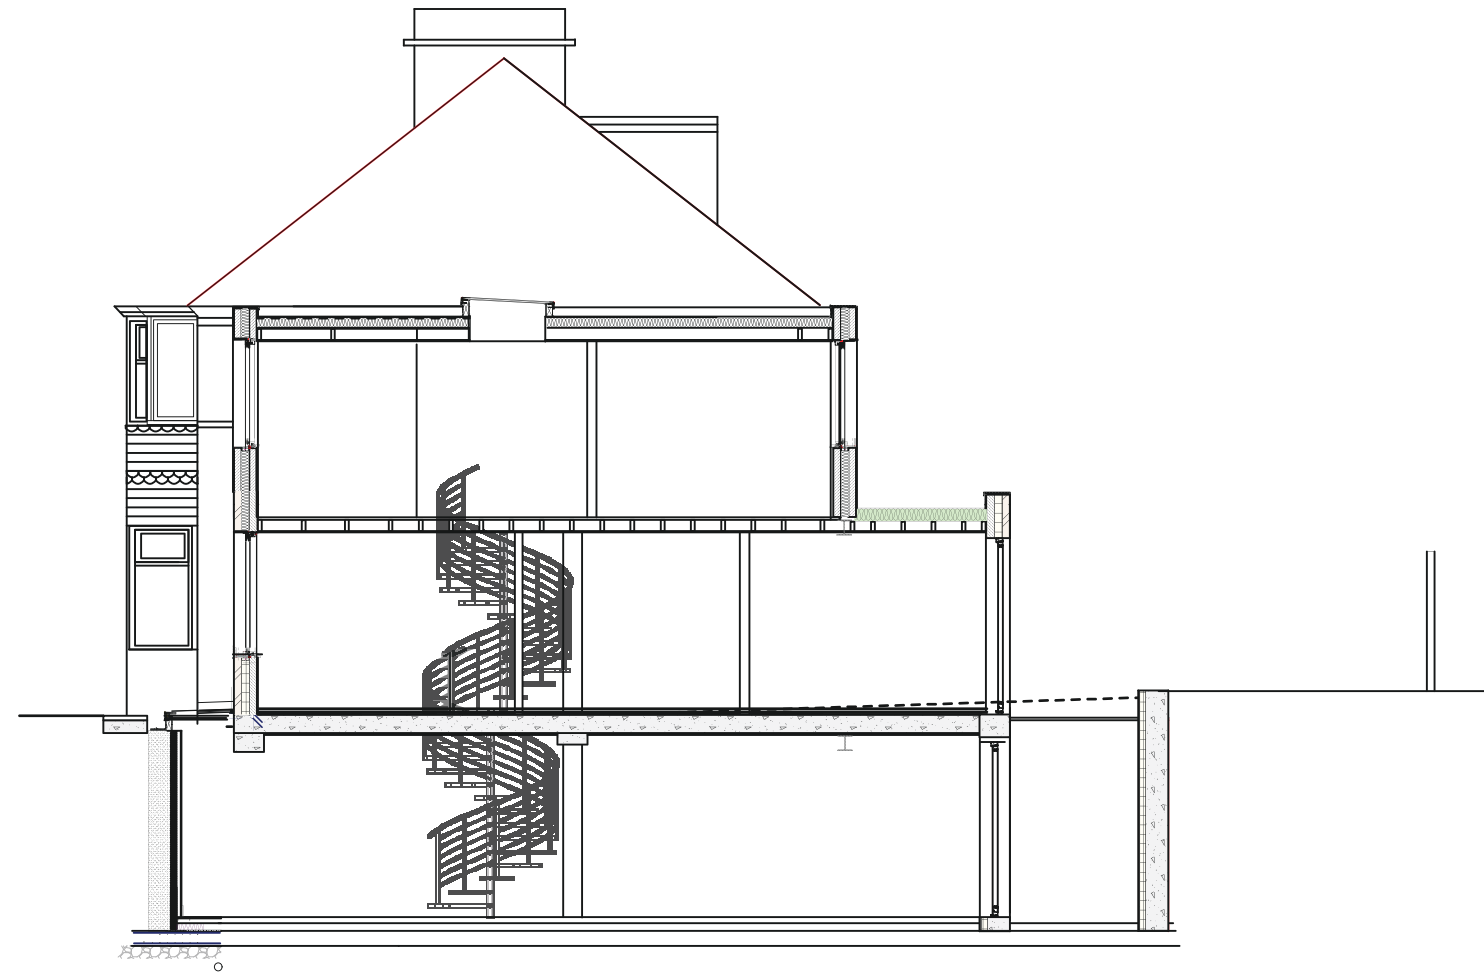

Section BB as Proposed

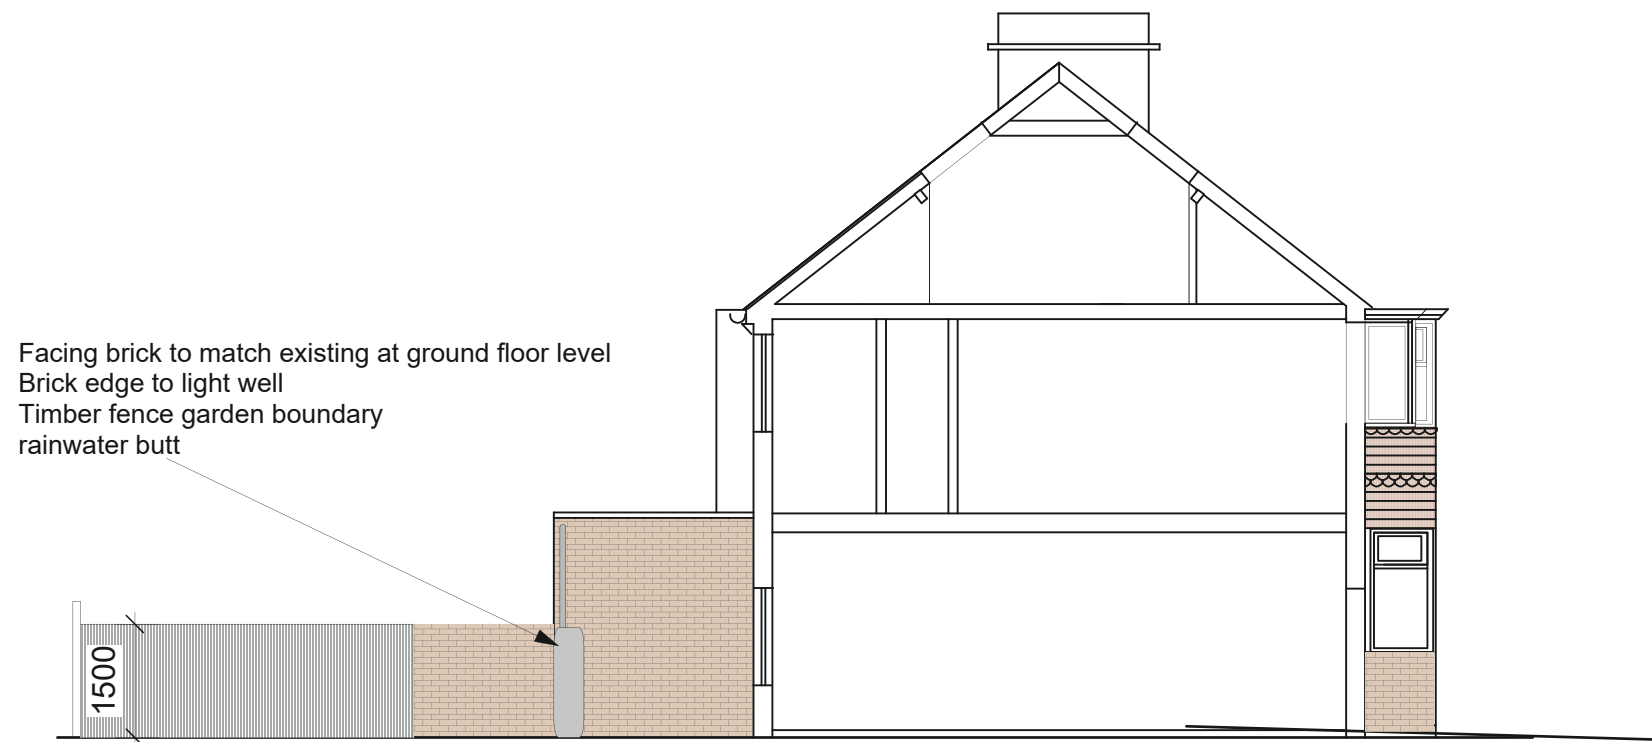

West Elevation as Proposed and Section through Existing

193 Leighton Road, NW5 2RD

Sections and West
Elevation as Proposed
LR /P115
1/100 @ A3

Sam Stork

tel: 07974355101
sam@samstork.com
www.samstork.com

