


PANTILES ON
SLOPING
PROJECTION

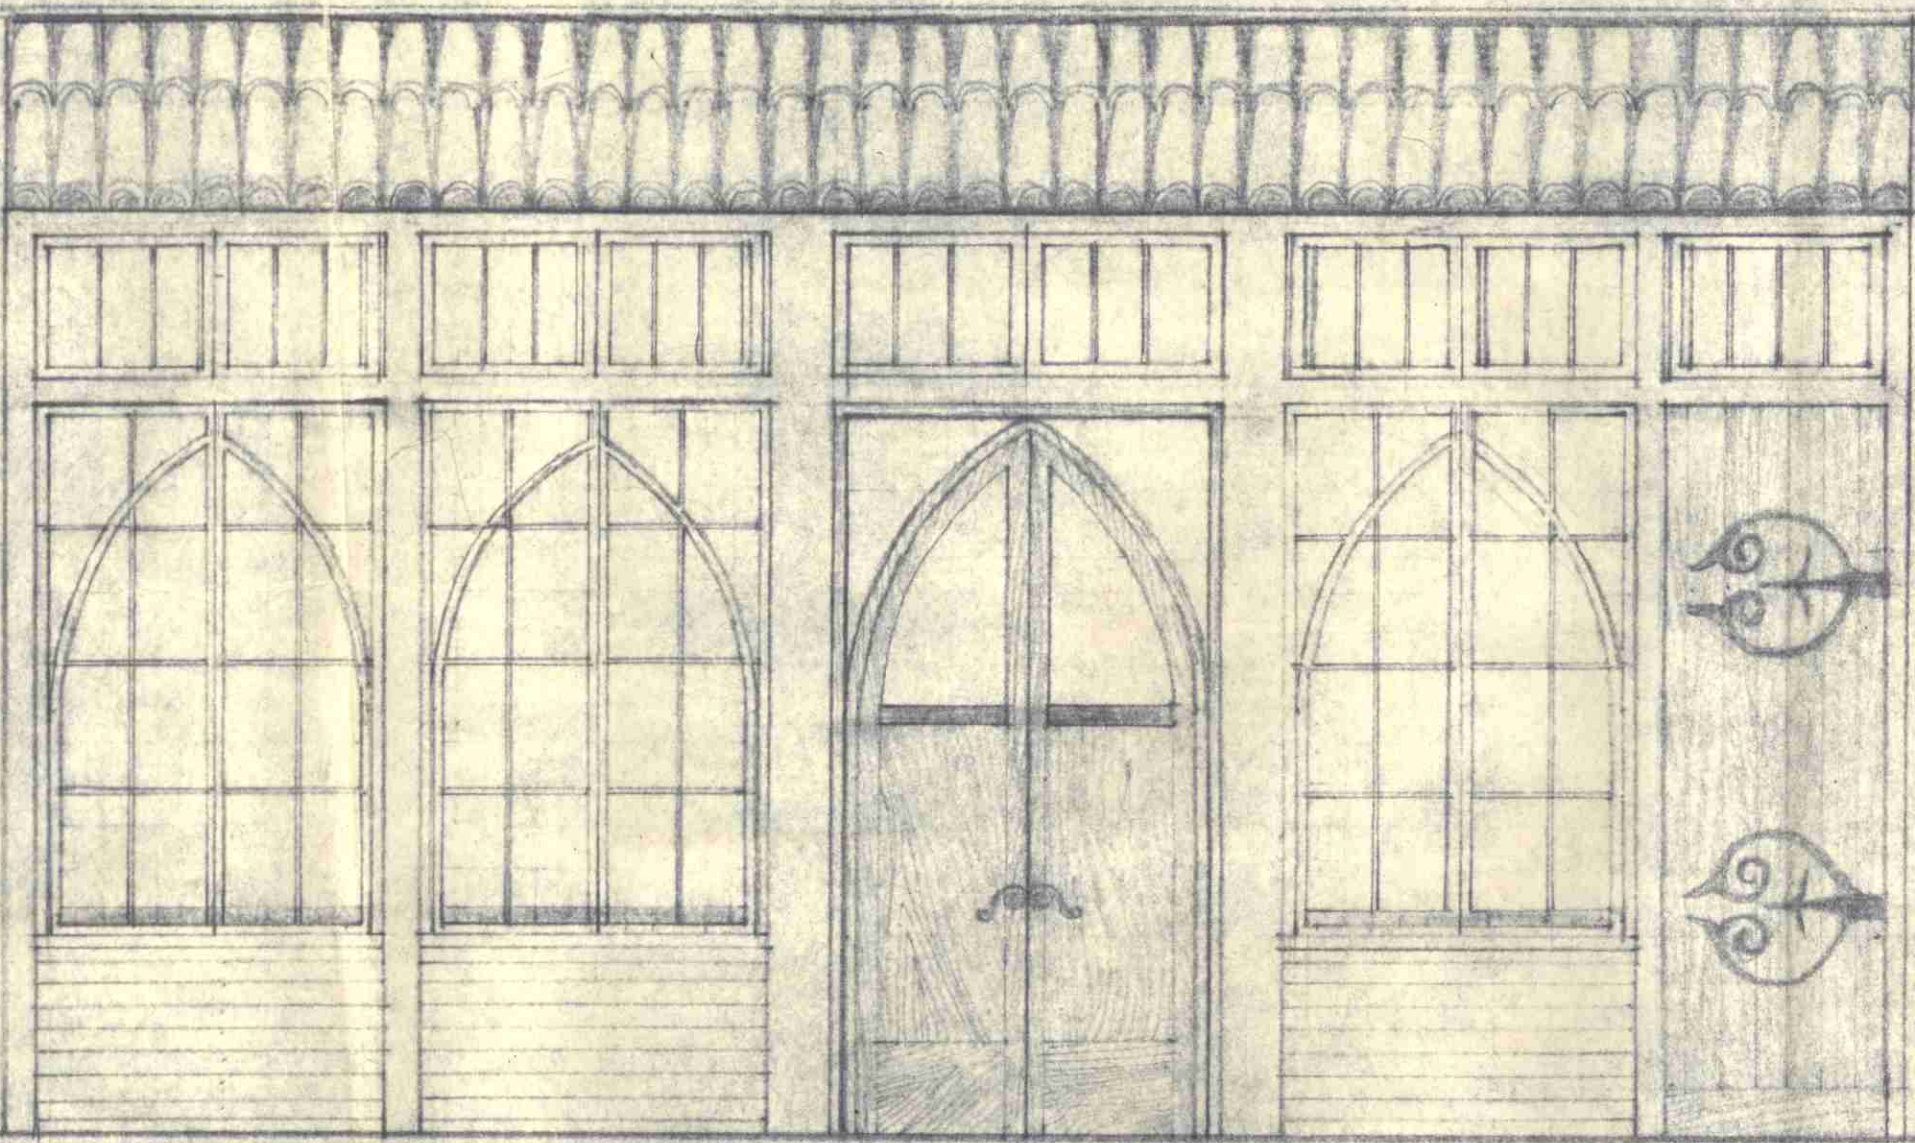


BUILDING LINE


PRIVATE
FORECOURT

ELEVATION TO CHARLOTTE STREET.


Form opening for
new window.

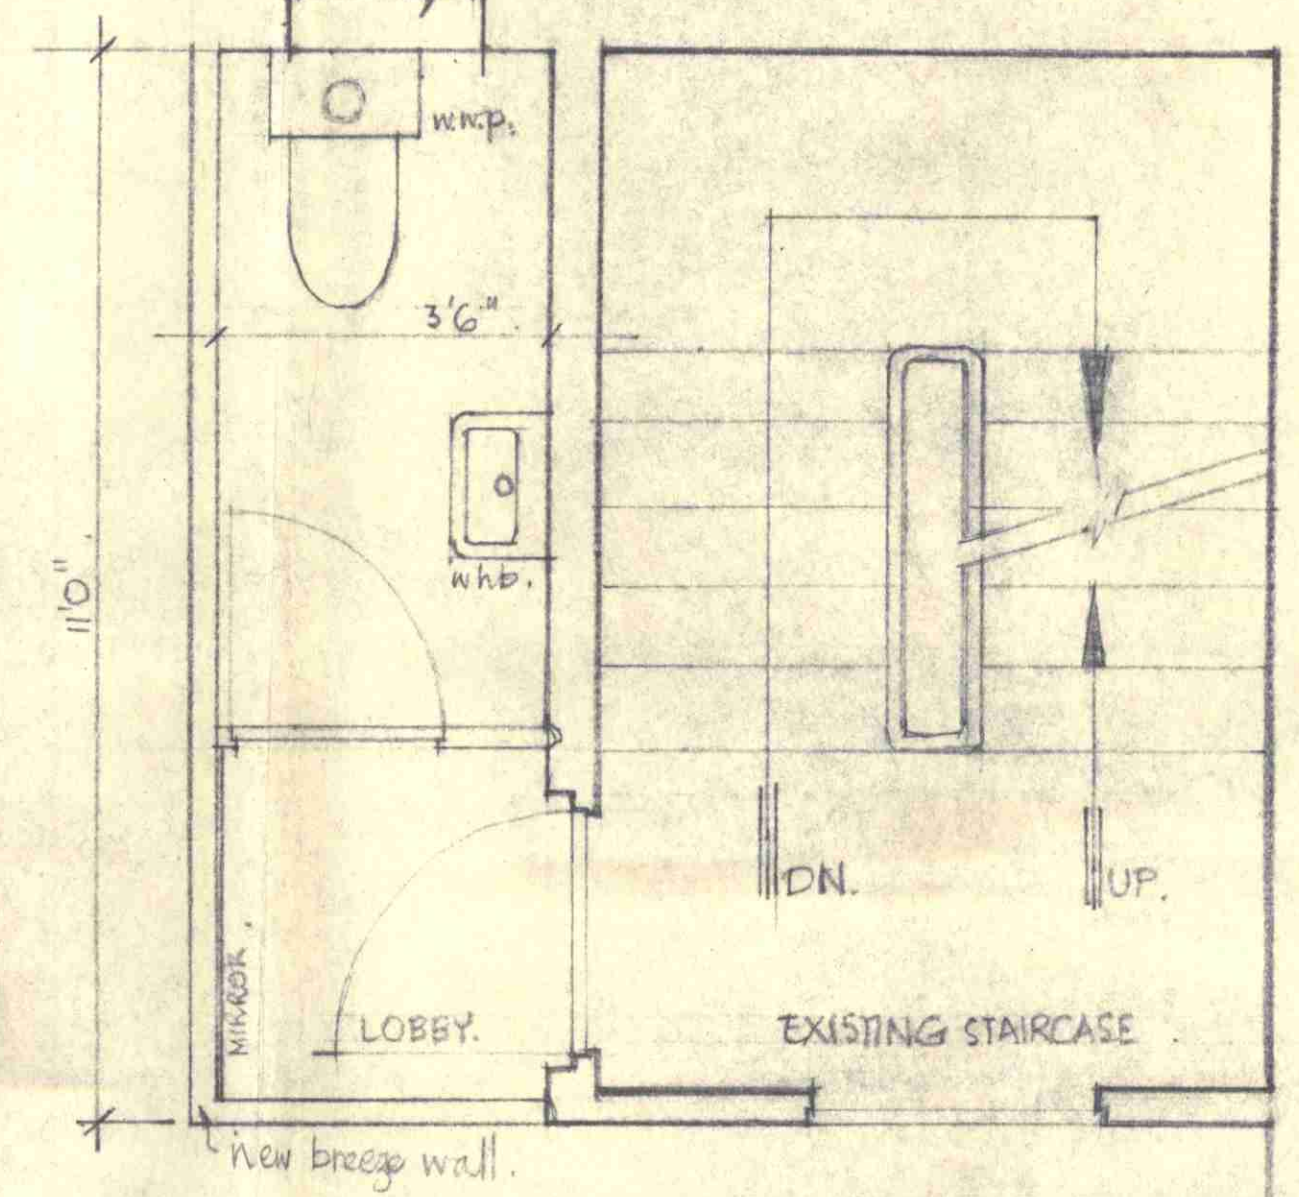


PROPOSED LAVATORY OFF 1ST FLOOR

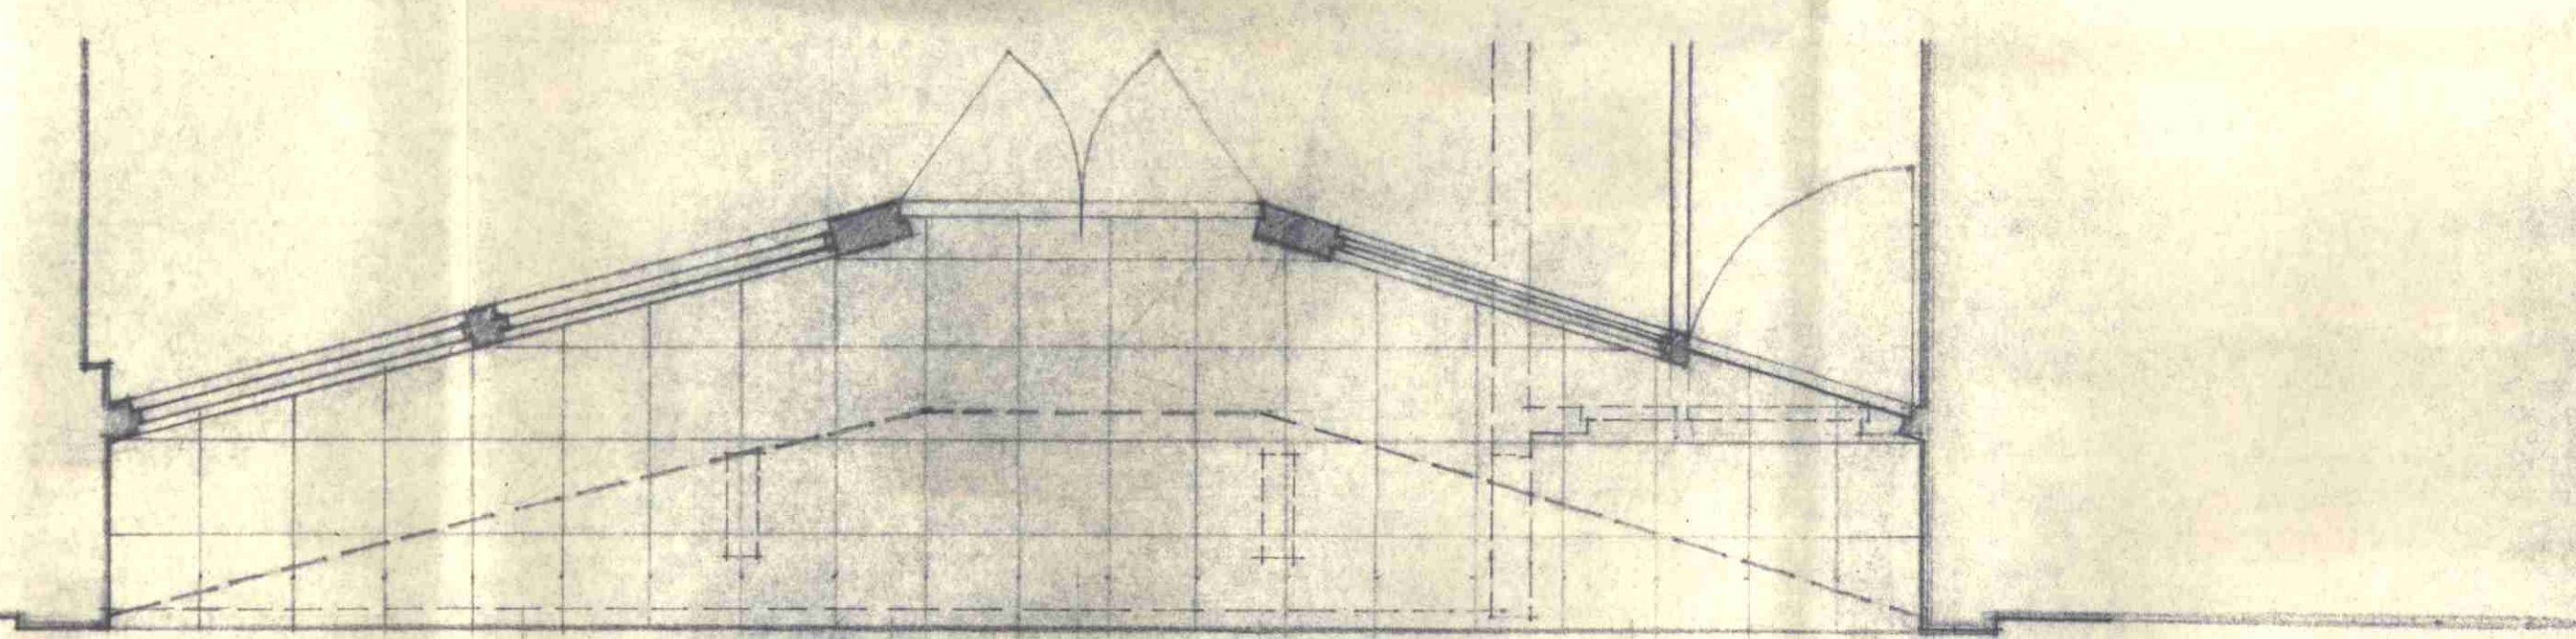

PLAN

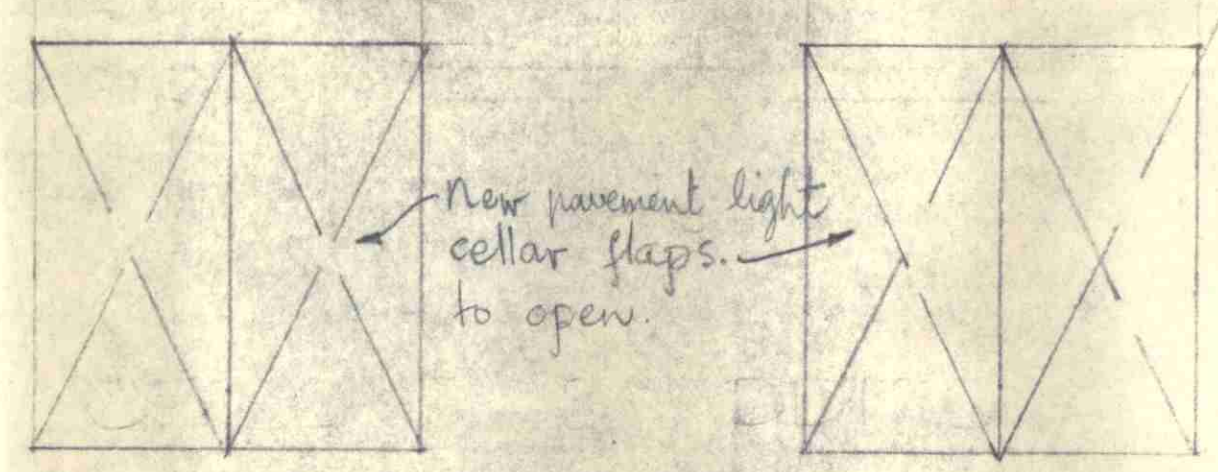

New pavement light
cellar flaps
to open.

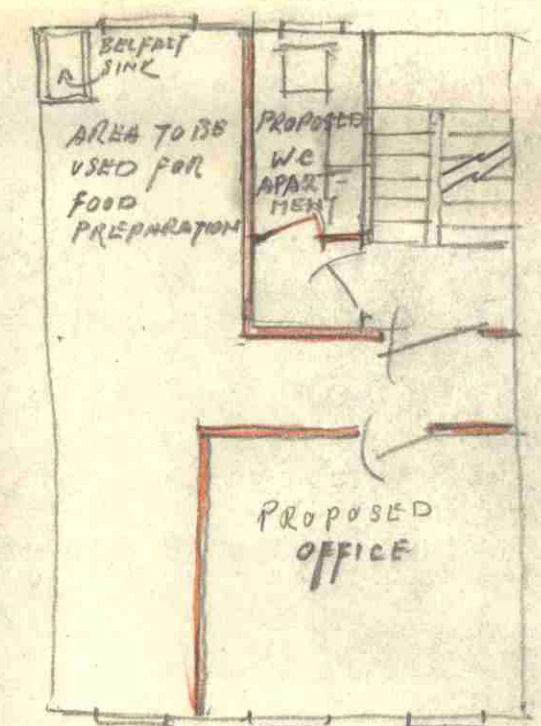

1ST FLOOR
TEPPICE
25 JAN 1961
24500

PROPOSED ALTERATIONS TO RESTAURANT AT NO 57, CHARLOTTE ST, W.I.
SKETCH.

F. RUSSO, SHOPFITTER, 42 DANECROFT ROAD, S.E. 24.
DWG. NO. 6012/2 A. 18.12.60.
SCALE: 1/2" TO 1'0". A. 11.1.60.