

- NOTES:
- 1. DO NOT SCALE FROM THIS DRAWING
 - 2. ALL DIMENSIONS ARE IN METERS UNLESS OTHERWISE SPECIFIED
 - 3. TO BE CONSTRUCTED IN ACCORDANCE WITH BRITISH STANDARDS
 - 4. ALL MEASUREMENTS ARE SUBJECT TO CONFIRMATION BY THE CONTRACTOR DURING THE WORKS ON SITE.
 - 5 THIS DRAWING IS TO BE READ IN CONJUNCTION WITH ALL RELEVANT ARCHITECTURAL AND ENGINEER DRAWINGS AND SPECIFICATIONS
 - 6 THIS DRAWING IS A CONCEPT LAYOUT NOT FOR CONSTRUCTION PURPOSES

REV.	DATE	COMMENTS

PROJECT:

GOLDHURST TERRACE 44

CLIENT:

ARCHITECTURAL DRAWINGS

DRAWING NO.	AP112	REVISION NO.	00
-------------	-------	--------------	----

DRAWING

EXISTING SIDE ELEVATION A

APPROVED BY


DRAWN BY

SCALE

1/50@A3

DATE:

NOV2017

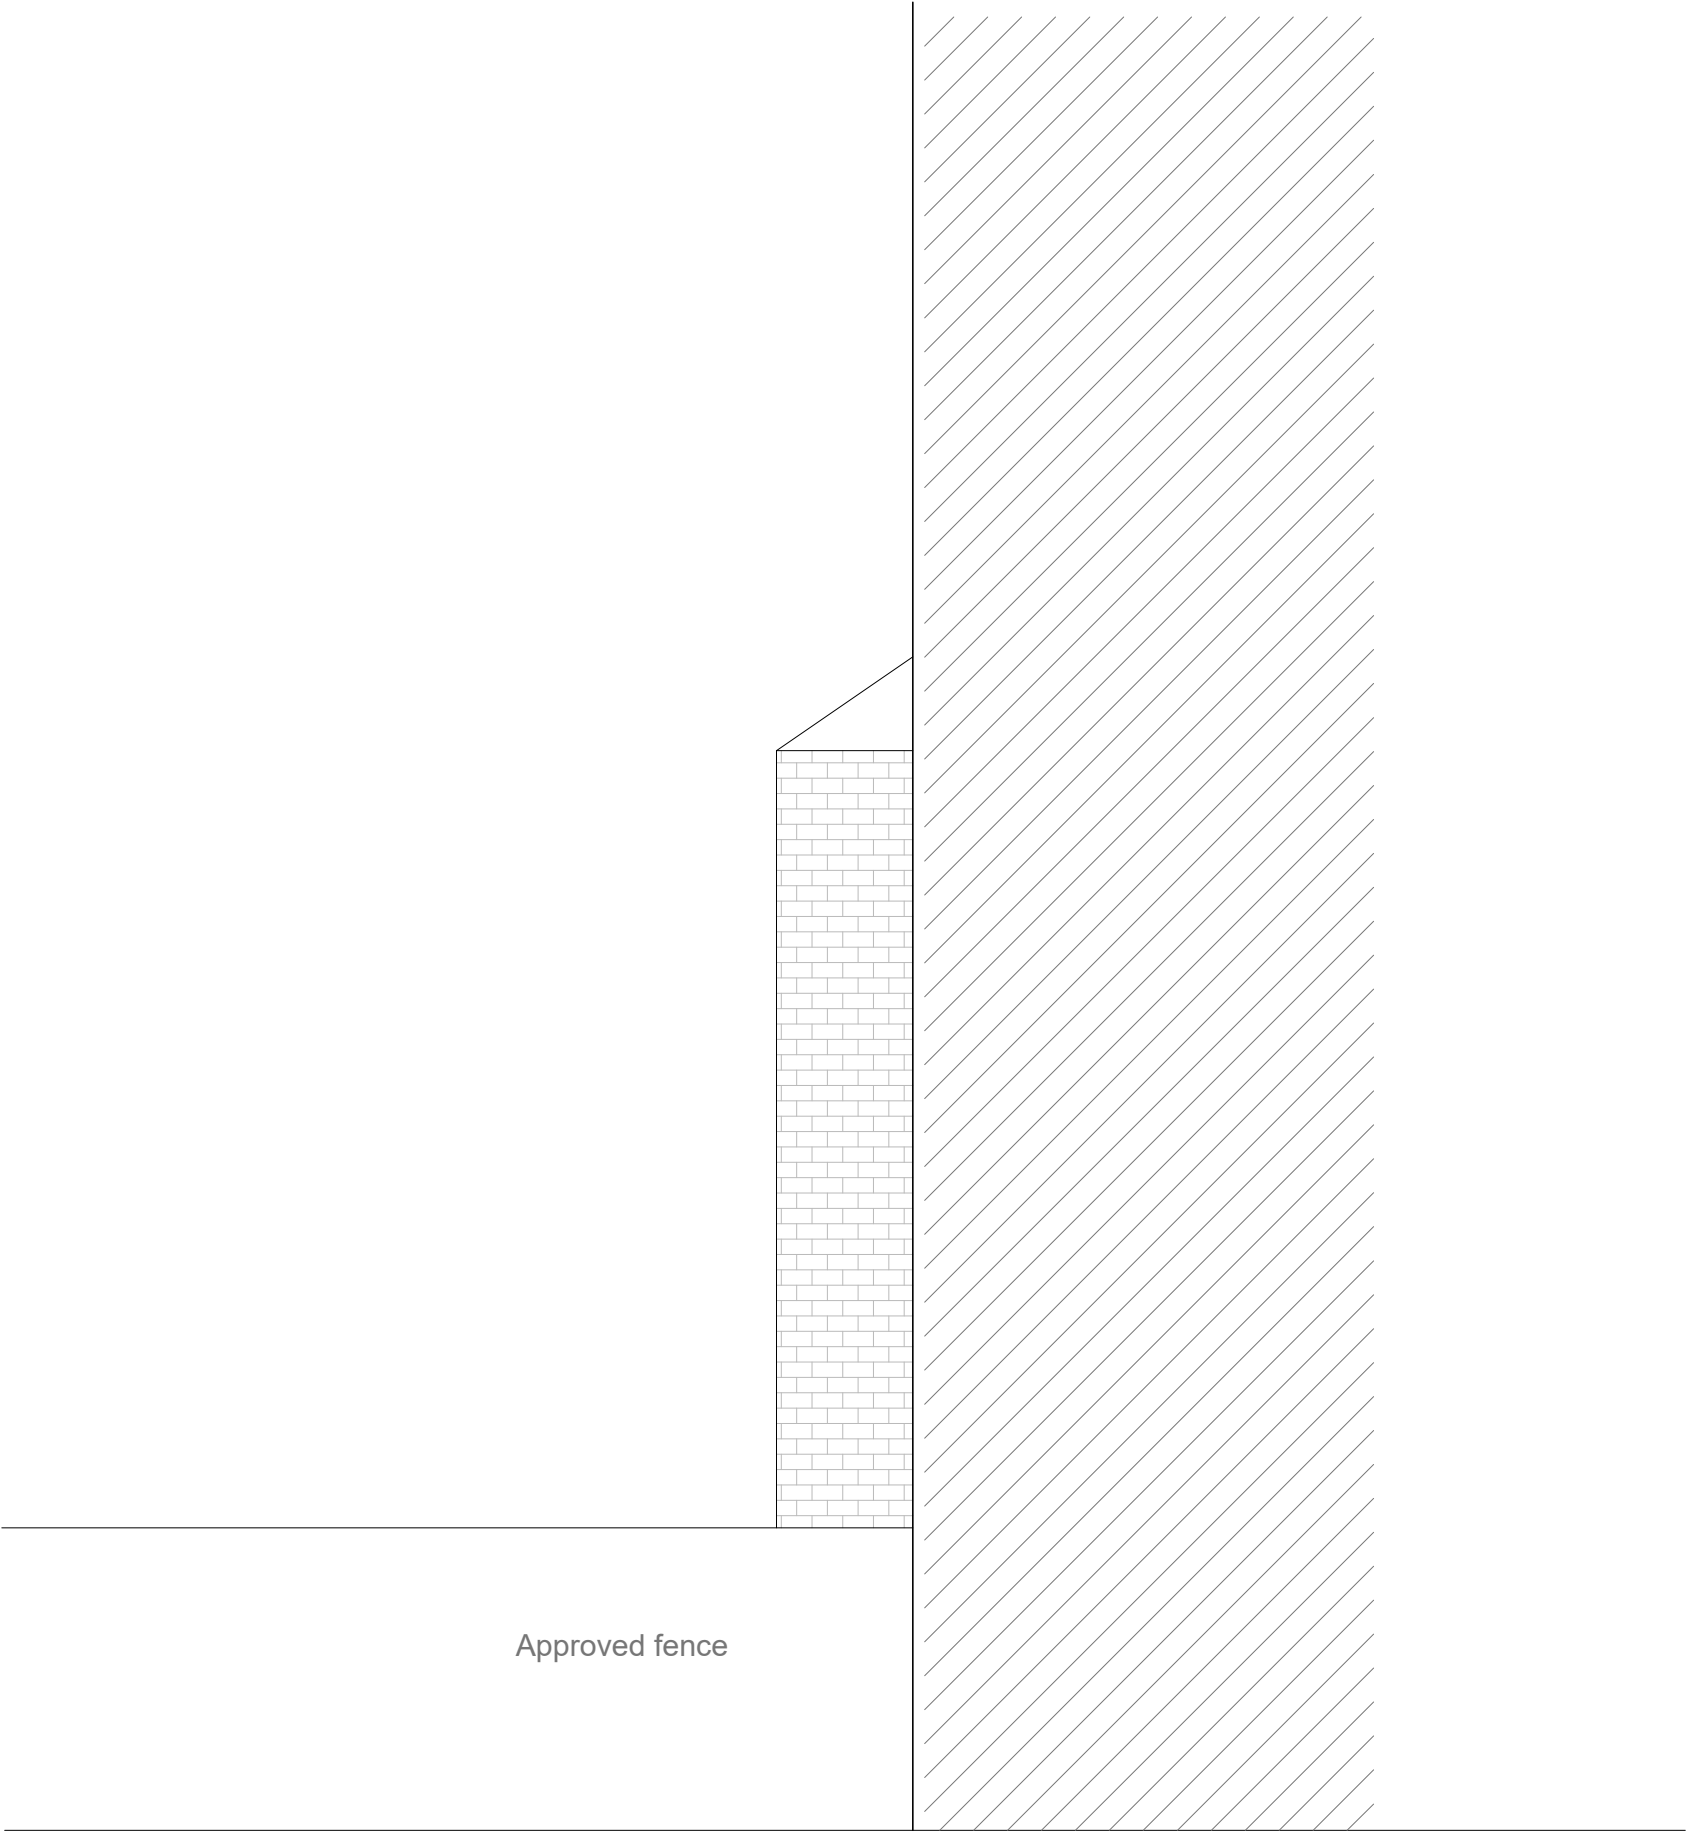

- NOTES:
- 1. DO NOT SCALE FROM THIS DRAWING
 - 2. ALL DIMENSIONS ARE IN METERS UNLESS OTHERWISE SPECIFIED
 - 3. TO BE CONSTRUCTED IN ACCORDANCE WITH BRITISH STANDARDS
 - 4. ALL MEASUREMENTS ARE SUBJECT TO CONFIRMATION BY THE CONTRACTOR DURING THE WORKS ON SITE.
 - 5 THIS DRAWING IS TO BE READ IN CONJUNCTION WITH ALL RELEVANT ARCHITECTURAL AND ENGINEER DRAWINGS AND SPECIFICATIONS
 - 6 THIS DRAWING IS A CONCEPT LAYOUT NOT FOR CONSTRUCTION PURPOSES

REV.	DATE	COMMENTS

PROJECT:

GOLDHURST TERRACE 44

CLIENT:

ARCHITECTURAL DRAWINGS

DRAWING NO.	AP113	REVISION NO.	00
-------------	-------	--------------	----

DRAWING

EXISTING SIDE ELEVATION B

APPROVED BY

DRAWN BY

SCALE 1/50@A3

DATE: NOV2017